



STATE OF FLORIDA
DEPARTMENT OF HEALTH
ONSITE SEWAGE TREATMENT AND DISPOSAL
SYSTEM
APPLICATION FOR CONSTRUCTION PERMIT

PERMIT NO. 20-8540
DATE PAID: 7/9/20
FEE PAID: 400.00
RECEIPT #: 1524709

APPLICATION FOR:

☐ New System ☒ Existing System ☐ Holding Tank ☐ Innovative
☐ Repair ☐ Abandonment ☐ Temporary ☐

APPLICANT: GRACE RICHARDS

AGENT: ERKINGER CONSTRUCTION GROUP TELEPHONE: (386) 754-5555

MAILING ADDRESS: 248 SE NASSAU ST LC 32025

TO BE COMPLETED BY APPLICANT OR APPLICANT'S AUTHORIZED AGENT. SYSTEMS MUST BE CONSTRUCTED BY A PERSON LICENSED PURSUANT TO 489.105(3) (m) OR 489.552, FLORIDA STATUTES. IT IS THE APPLICANT'S RESPONSIBILITY TO PROVIDE DOCUMENTATION OF THE DATE THE LOT WAS CREATED OR PLATTED (MM/DD/YY) IF REQUESTING CONSIDERATION OF STATUTORY GRANDFATHER PROVISIONS.

PROPERTY INFORMATION

LOT: 36 BLOCK: _____ SUBDIVISION: TUSTENUGGEE HILLS PLATTED: 1989

PROPERTY ID #: 08-65-17-09626-196 ZONING: RES I/M OR EQUIVALENT: ☐ Y ☒ N

PROPERTY SIZE: 4.06 ACRES WATER SUPPLY: ☒ PRIVATE PUBLIC ☐ ≤ 2000 GPD ☐ > 2000 GPD

IS SEWER AVAILABLE AS PER 381.0065, FS? ☐ Y ☒ N DISTANCE TO SEWER: N/A FT

PROPERTY ADDRESS: 173 SW WIGWAM COURT

DIRECTIONS TO PROPERTY: SOUTH ON MAIN BLVD, RIGHT ON SW TUSTENUGGEE AVE., CROSS OVER SW HERLONG ST. APPROX 1/4 MILE, TURN LEFT ONTO SW NEWTON CIRCLE, 200 YDS TO WIGWAM COURT

BUILDING INFORMATION

☒ RESIDENTIAL ☐ COMMERCIAL

Unit No	Type of Establishment	No. of Bedrooms	Building Area Sqft	Commercial/Institutional System Design Table 1, Chapter 64E-6, FAC
1	<u>HOUSE</u>	<u>3</u>	<u>1540</u>	<u>ORIGINAL ATTACHED</u>
2				
3			<u>1440 living</u>	
4				

☐ Floor/Equipment Drains ☐ Other (Specify) _____


SIGNATURE: [Signature] DATE: 7-8-2020

STATE OF FLORIDA
DEPARTMENT OF HEALTH
APPLICATION FOR CONSTRUCTION PERMIT

Permit Application Number 20-0540

----- PART II - SITEPLAN -----

Scale: Each block represents 10 feet and 1 inch = 40 feet.

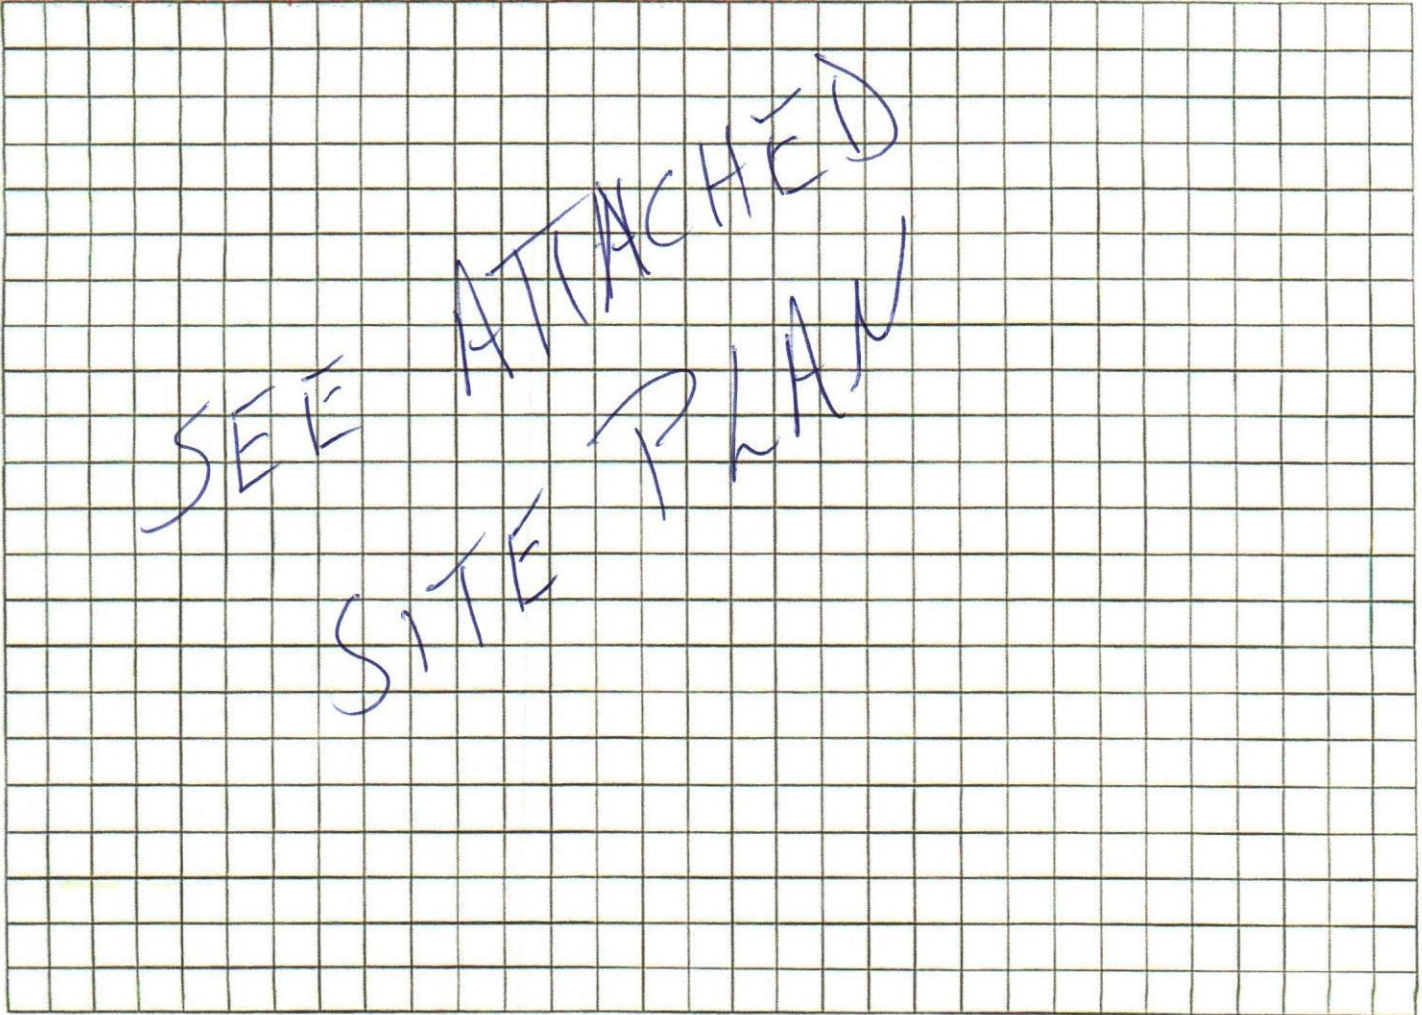

Notes: _____

Site Plan submitted by: Matthew A. Erking SR TITLE Resident DATE: 7-8-2020

Plan Approved ☒ Not Approved _____ Date 7/13/20

By [Signature] Columbia County Health Department

ALL CHANGES MUST BE APPROVED BY THE COUNTY HEALTH DEPARTMENT

⑥ PLOT PLAN FOR GRACE M. RICHARDS

20-0540

SW NEWTON CIRCLE

SW WIGWAM COURT

