



STATE OF FLORIDA
DEPARTMENT OF HEALTH
ONSITE SEWAGE DISPOSAL SYSTEM
APPLICATION FOR CONSTRUCTION PERMIT

PERMIT NO. 12-0384-N
DATE PAID: 8/17/2012
FEE PAID: 425.00
RECEIPT #: 12-PID-1977438

APPLICATION FOR:

☒ New System ☐ Existing System ☐ Holding Tank ☐ Innovative
☐ Repair ☐ Abandonment ☐ Temporary ☐

APPLICANT: Maronda Homes Inc of Florida

AGENT: Melinda McKague

TELEPHONE: (904) 290-1440 ext

MAILING ADDRESS: 10800 Southpoint Pkwy # 300 Jacksonville, FL 32216

TO BE COMPLETED BY APPLICANT OR APPLICANT'S AUTHORIZED AGENT. SYSTEMS MUST BE CONSTRUCTED BY A PERSON LICENSED PURSUANT TO 489.105(3)(a) OR 489.552, FLORIDA STATUTES.

PROPERTY INFORMATION

LOT: 32 BLOCK: SUBDIVISION: Timberlands PLATTED: Yes

PROPERTY ID #: 10-45-16-02856-132 ZONING: R I/M OR EQUIVALENT: ☒ Y ☒ N

PROPERTY SIZE: 50 ACRES WATER SUPPLY: ☐ PRIVATE PUBLIC ☒ <=2000GPD ☐ >2000GPD

IS SEWER AVAILABLE AS PER 381.0065, FS? ☒ Y ☒ N DISTANCE TO SEWER: 0 FT

PROPERTY ADDRESS: 350 SW MULBERRY DR. LAKE CITY FL 32024

DIRECTIONS TO PROPERTY: US 90 West, left on 247, right on CR252B, left on SW Timber Ridge Drive TURN LEFT ON TO SW MULBERRY DR.

BUILDING INFORMATION

☒ RESIDENTIAL ☐ COMMERCIAL

Unit No Type of Establishment No. of Bedrooms Building Area Sqft Commercial/Institutional System Design Table 1, Chapter 64E-6, FAC

Unit No	Type of Establishment	No. of Bedrooms	Building Area Sqft	Commercial/Institutional System Design Table 1, Chapter 64E-6, FAC
1	SFR	4	3201	RESIDENTIAL SINGLE FAMILY
2			A/C	
3			2408	
4				

☐ Floor/Equipment Drains ☐ Other (Specify)

SIGNATURE:

Kenneth Wayne Campbell Jr

DH 4015, 10/97 - Page 1 (Previous editions may be used)
Stock Number: 5744-001-4015-1

DATE: 8/17/12



DEPARTMENT OF HEALTH


50

APPLICATION FOR ONSITE SEWAGE DISPOSAL SYSTEM CONSTRUCTION PERMIT

Permit Application Number 12-0384-N

PART II - SITE PLAN

Scale: Each block represents 5 feet and 1 inch = 50 feet.

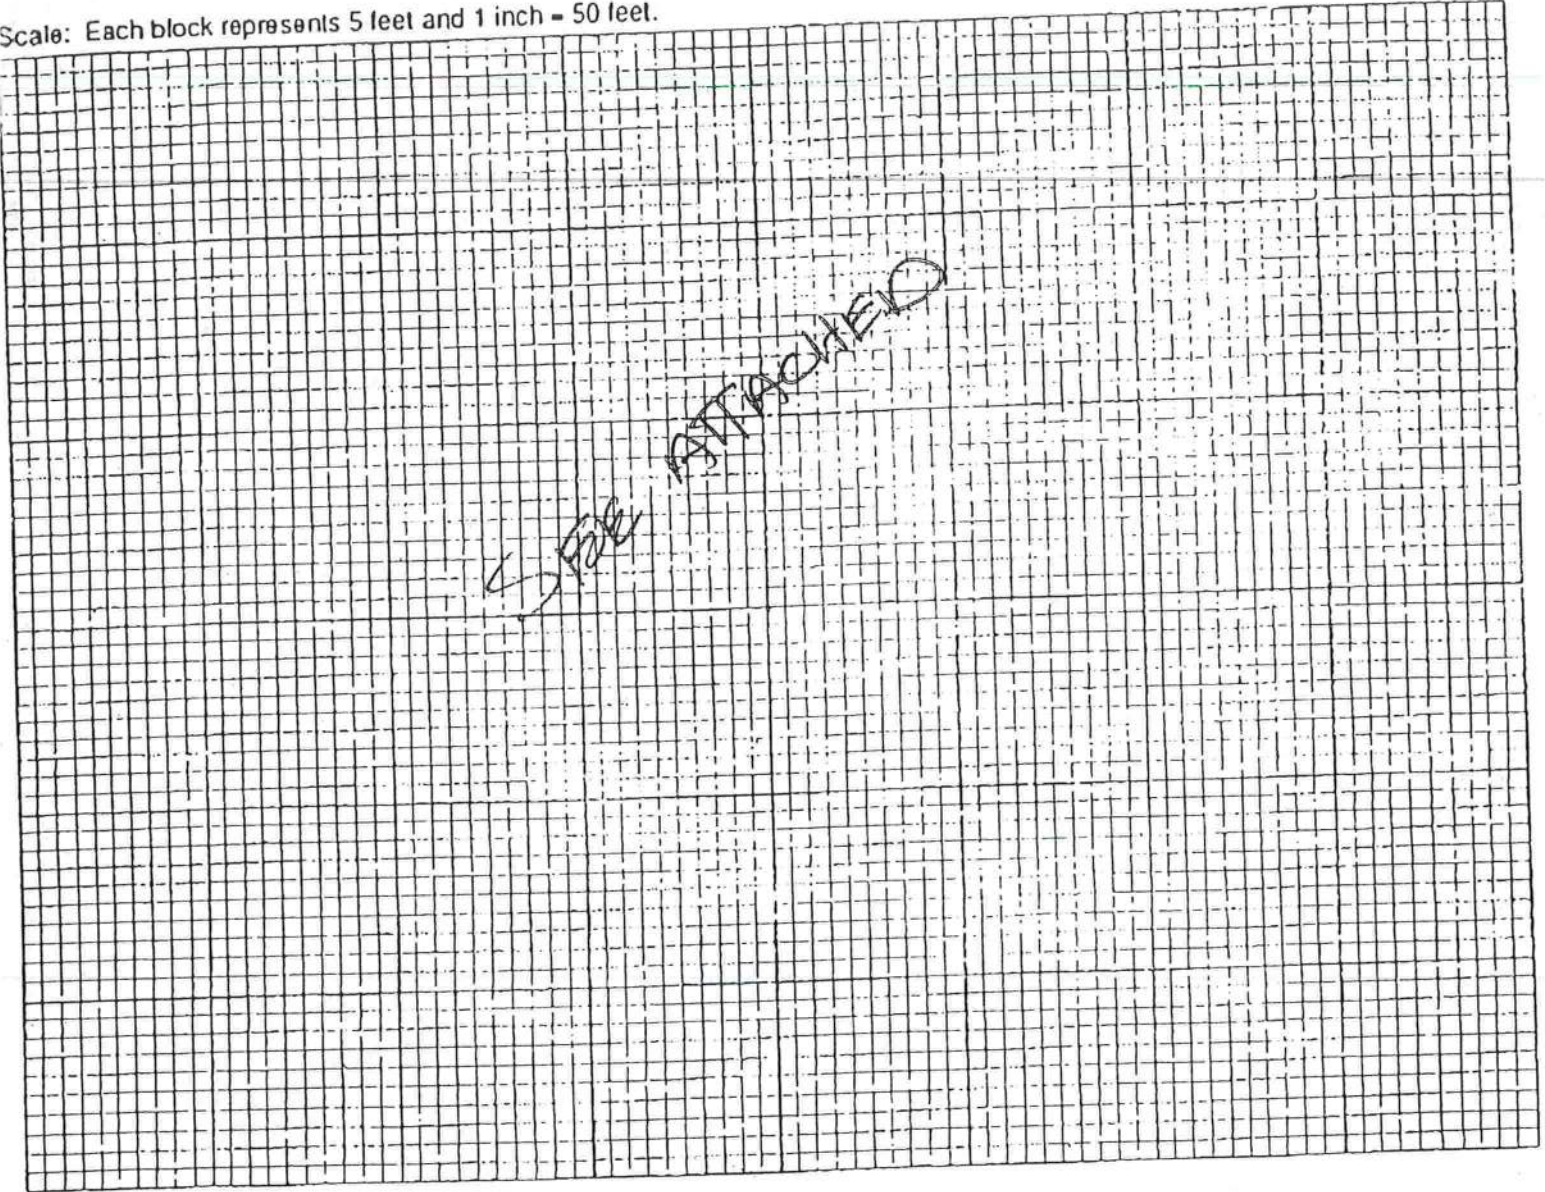

Notes: _____

Site Plan submitted by: _____ Builder _____
Signature Title

Maronda Homes Inc., of Florida / Agent:
Kenneth Wayne Campbell, Jr Production Manager

Plan Approved ☒

Not Approved
Columbia CHD

Date 9/4/12

By _____

County Health Department

ALL CHANGES MUST BE APPROVED BY THE COUNTY HEALTH DEPARTMENT