



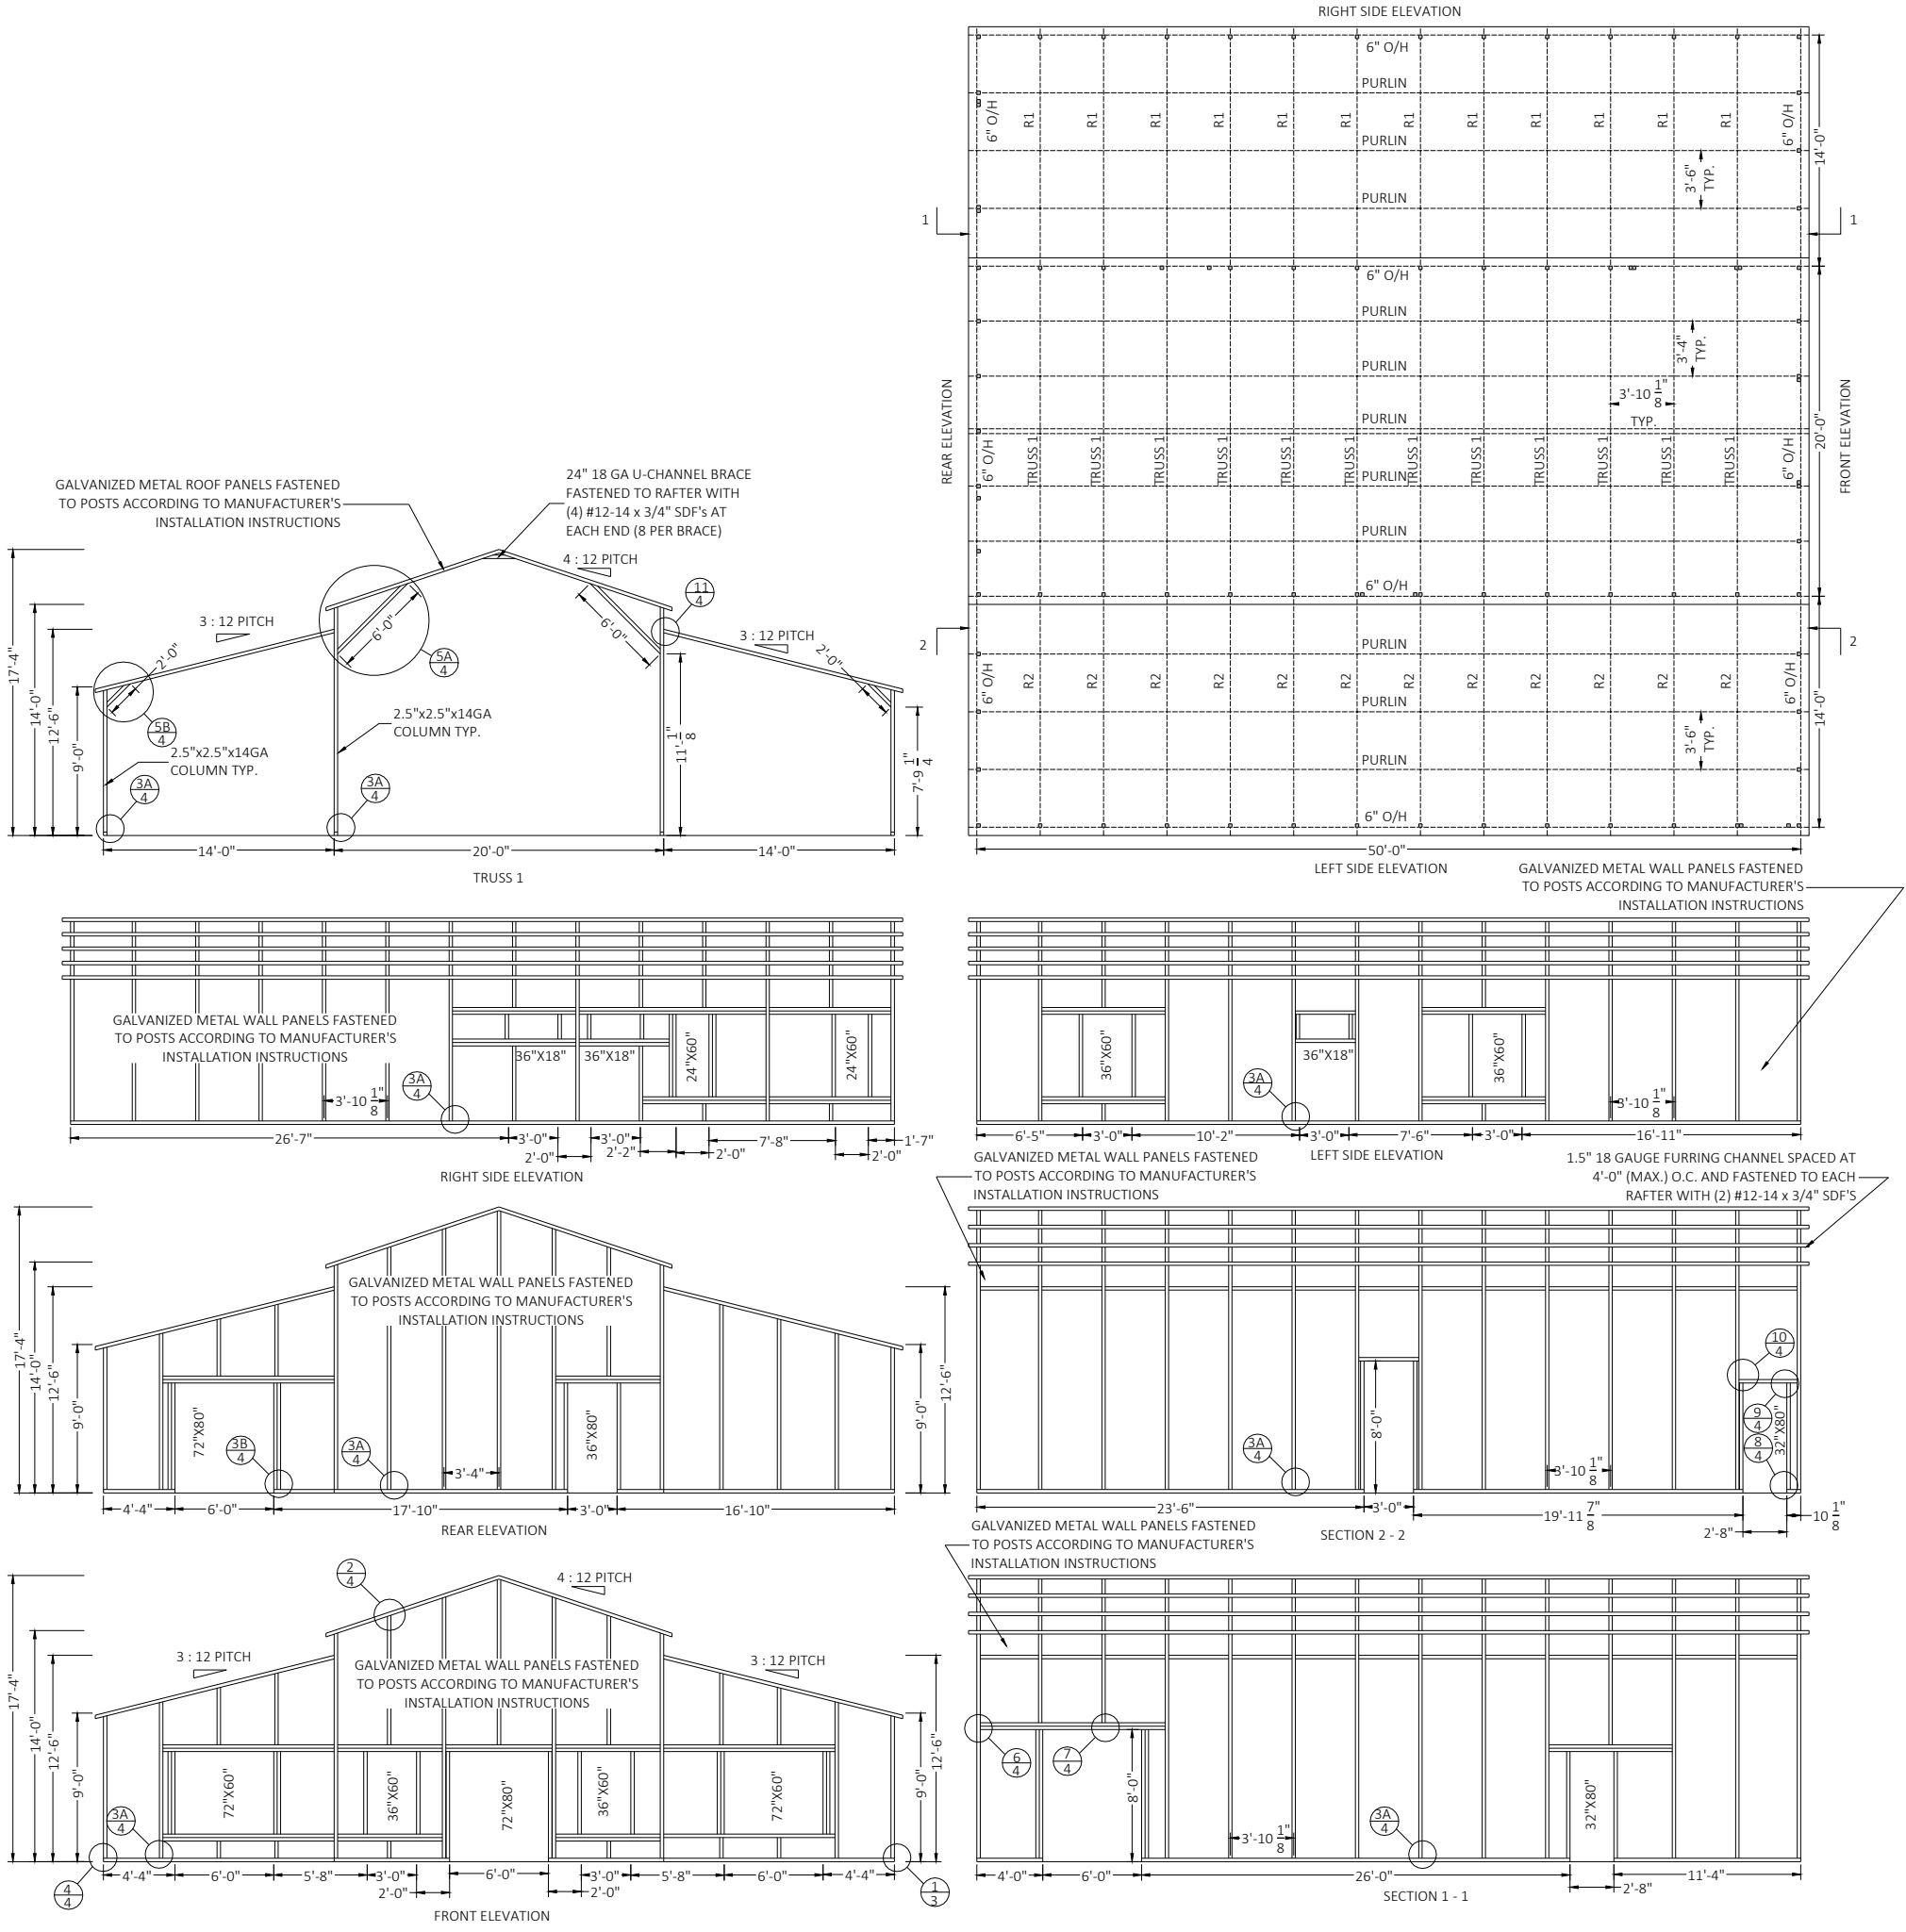

This item has been digitally signed and sealed by Richard E. Walker, P.E. on the date adjacent to the seal. Printed copies of this document are not considered signed and sealed and the signature must be verified on any electronic copies.

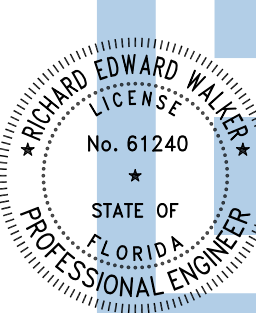

Digitally signed by Richard E Walker
Date: 2024.11.26 15:49:38-05'00'

SCOPE OF WORK:
PROPOSED METAL BUILDING FOUNDATION & EXTERNAL SHELL STRUCTURAL DESIGN ONLY. ALL OTHER REQUIRED PERMITS TO BUILD OUT TO A HABITABLE LIVING SPACE ARE TO BE BY OTHERS, INCLUDING BUT NOT LIMITED TO, ELECTRICAL, PLUMBING, ENERGY CALCULATIONS, ETC.


- FRAMING NOTES:
1. ALL FRAME MEMBERS ARE 2.5"x2.5"x14 GA TS U.N.O.
 2. MAX. RAFTER SPACING = 4'-0"
 3. U-BRACE = 2.5"x2"x18 GA CHANNEL
 4. PURLIN = 1.5" X 18GA HAT CHANNEL
 5. KNEE BRACE = 2.5"x2"x18GA CHANNEL
 6. R1=2.5" X 2.5"x14 GA TS LEAN TO RAFTER
 7. R2=2.5" X 2.5"x14 GA TS LEAN TO RAFTER

- 2.5X2.5X14GA COLUMN
- (2) 2.5X2.5X14GA COLUMN

FLORIDA ENGINEERING LLC
4161 TAMiami TRAIL, UNIT 101
PORT CHARLOTTE, FLORIDA 33952
(941) 391-5980
FLEng.com

Orders@FLEng.com

CA CERT. #30782

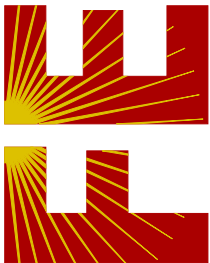

PROJECT NO. 2431033

CONTRACTOR:
TUBULAR BUILDING SYSTEMS
P.O. BOX. 2254
LAKE CITY, FL 32056

PROJECT ADDRESS:
JUDD #1
PID #22-5S-17-09325-002
LAKE CITY, FL 32025

DESIGN DATE: 11/18/2024
REVISION 1: DATE
REVISION 2: DATE
DRAWN BY: TCP
SCALE: NTS

SHEET:
02