


Application for Onsite Sewage Disposal System
 Construction Permit. Part II Site Plan
 Permit Application Number: 25-0106
 ALL CHANGES MUST BE APPROVED BY THE COUNTY HEALTH UNIT

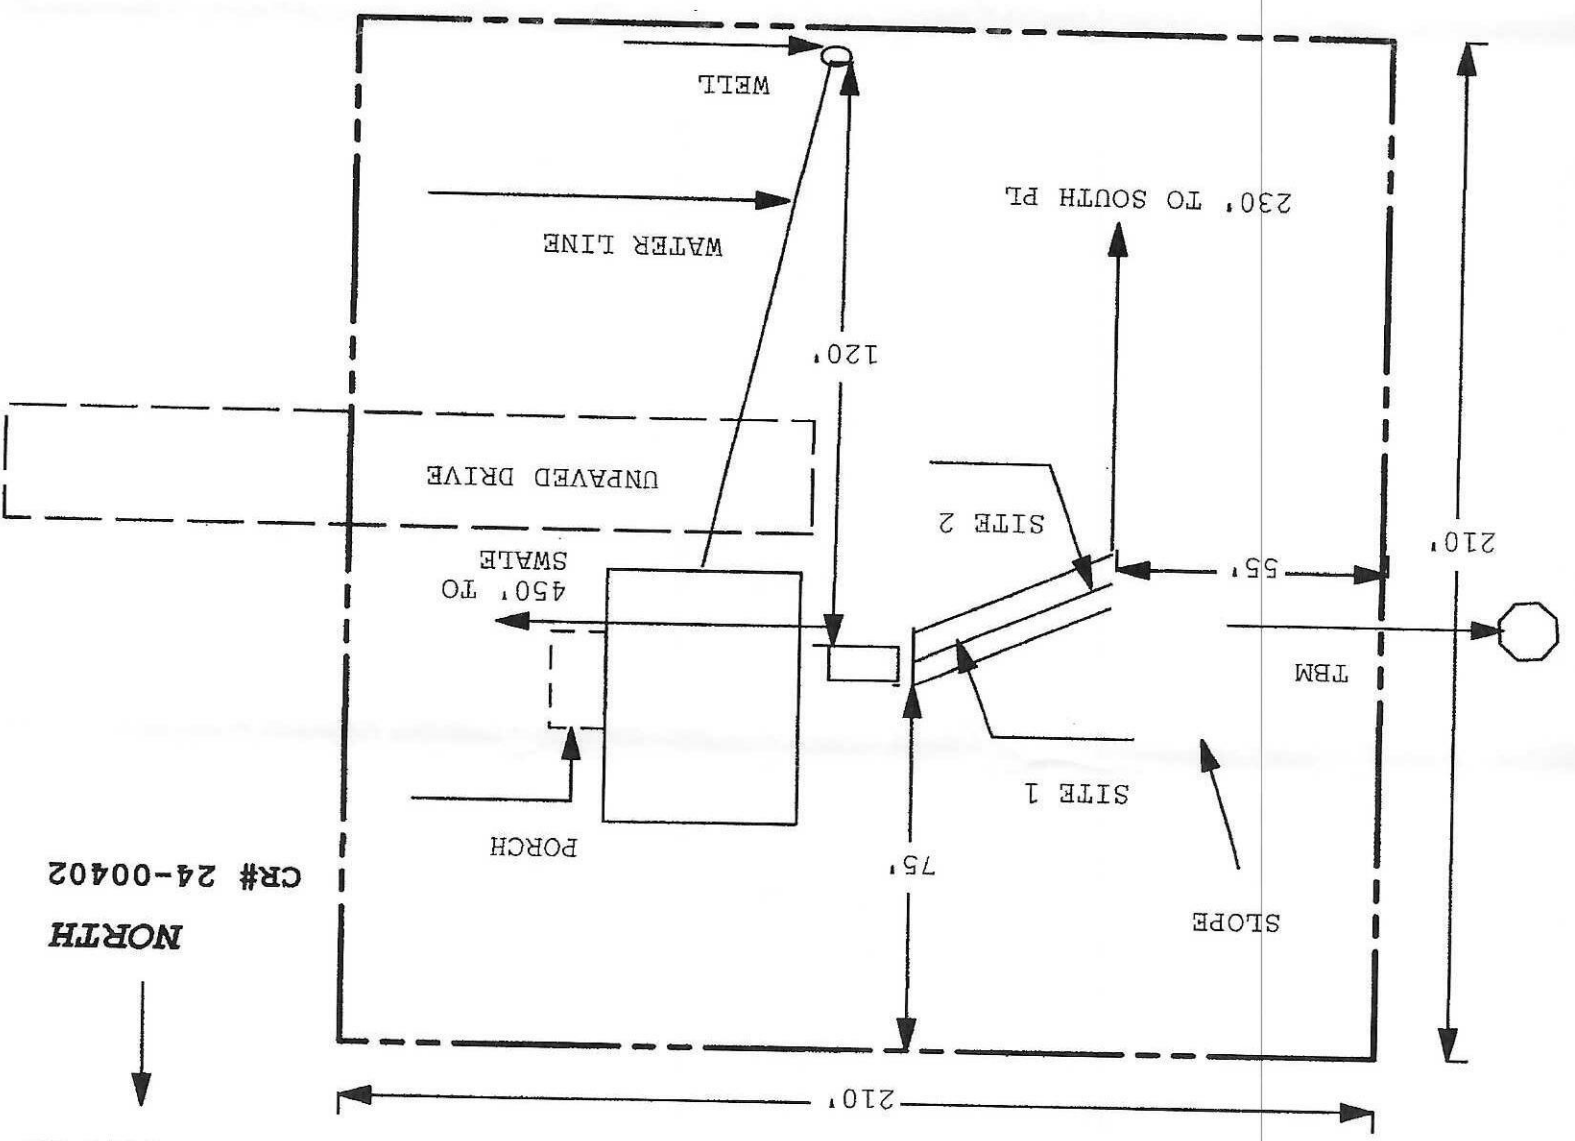

1 INCH = 40 FEET

NO WELLS WITHIN 100'

Site Plan Submitted By *[Signature]* Not Approved Date *12/30/24*
 Plan Approved Date *2/17/25*
 CPBU *[Signature]*
 Notes:



RECEIVED

FEB 03 2025

Columbia County Health Department

APPLICATION FOR CONSTRUCTION PERMIT

APPLICATION FOR:

☒ New System ☐ Repair

☐ Existing System ☐ Abandonment

☐ Holding Tank ☐ Temporary ☐ Innovative

APPLICANT: TRACY & WILLIAM SAULS

AGENT: AMERICAS HOME PLACE

TELEPHONE: (954) 914-6993

MAILING ADDRESS: 90200 NE 39 AVE

GAINESVILLE FL 32606

TO BE COMPLETED BY APPLICANT OR APPLICANT'S AUTHORIZED AGENT. SYSTEMS MUST BE CONSTRUCTED BY A PERSON LICENSED PURSUANT TO 489.105(3) (m) OR 489.552, FLORIDA STATUTES. IT IS THE APPLICANT'S RESPONSIBILITY TO PROVIDE DOCUMENTATION OF THE DATE THE LOT WAS CREATED OR PLATTED (MM/DD/YY) IF REQUESTING CONSIDERATION OF STATUTORY GRANDFATHER PROVISIONS.

PROPERTY INFORMATION

OSTDS REMEDIATION PLAN? [Y / N]

LOT: 38839- BLOCK: N/A

SUBDIVISION: SHADOW WOOD UNIT 2

PLATTED:

PROPERTY ID #: 27-6S-17-09784-138

ZONING: AG I/M OR EQUIVALENT: [NO]

PROPERTY SIZE: 10.130 ACRES WATER SUPPLY: ☒ PRIVATE PUBLIC [] <=2000GPD [] >2000GPD

IS SEWER AVAILABLE AS PER 381.0065, FS? [NO]

DISTANCE TO SEWER: N/A FT

PROPERTY ADDRESS: 432 SE STARDUST PL. LAKE CITY

DIRECTIONS TO PROPERTY:

441 SOUTH PAST I-75, TURN LEFT ON SE MEMORY LN, TURN RIGHT ON SE SHADOW WOOD DR, TO END ACROSS ST.

BUILDING INFORMATION ☒ RESIDENTIAL ☐ COMMERCIAL

Unit Type of Establishment No. of Bedrooms Area Sqft Building Commercial/Institutional System Design

HOUSE

3

1,525

2

3

4

[] Floor/Equipment Drains [] Other (Specify)

SIGNATURE:

[Signature]

DATE:

1-22-25

DEF 4015, 06-21-2022 (Obsoletes previous editions which may not be used)

Incorporated 62-6.004, FAC

CR # 24-00402
PERMIT NO. 25-0104
DATE PAID: 3/14/25
FEE PAID: 310.00
RECEIPT #: 219048