



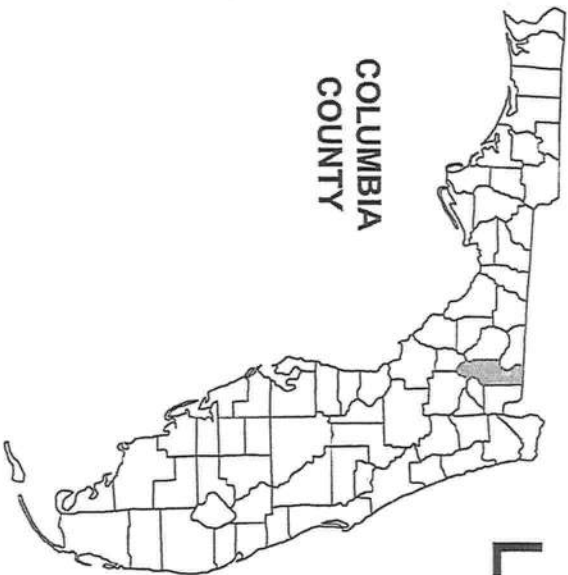

CONSTRUCTION DOCUMENTS FOR: LAKE CITY MINI STORAGE EXPANSION COLUMBIA COUNTY, FL SECTION 18, TOWNSHIP 4S, RANGE 17E

SHEET INDEX

COVER SHEET	1
GENERAL NOTES	2
ELECT. - FIREWALL PLAN BLDG NOS. 900 & 1000	3

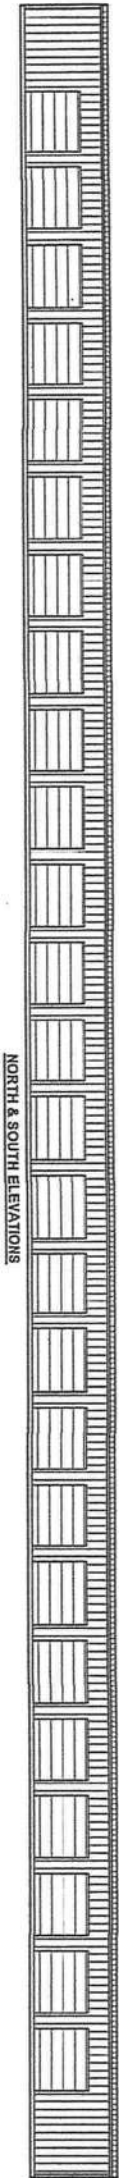

BUILDING NOS. 900 & 1000 ELEVATIONS

PLANS PREPARED FOR:

MINI STORAGE & RECORD
STORAGE OF LAKE CITY
442 SW SAINT MARGARET ST
LAKE CITY, FL 32025
386-752-7092




6/13/2022

COVER SHEET





North Florida Professional Services, Inc.
P.O. BOX 3823 Lake City, FL 32025
Ph. 386-752-4675 Fax. 386-752-4674
P.O. BOX 180996 Tallahassee, FL 32318
Ph. 877-335-1525 Eng. Lic. 29011



JOB NUMBER: L180115MIN	REVISIONS:
DESIGNED BY: RB	DRAFTED BY: RB
CHECKED BY: RB	DATE: 06/13/2022
ENGINEER OF RECORD: ROBERT PHILLIP BISHOP JR. P.E. NO.: 38648	

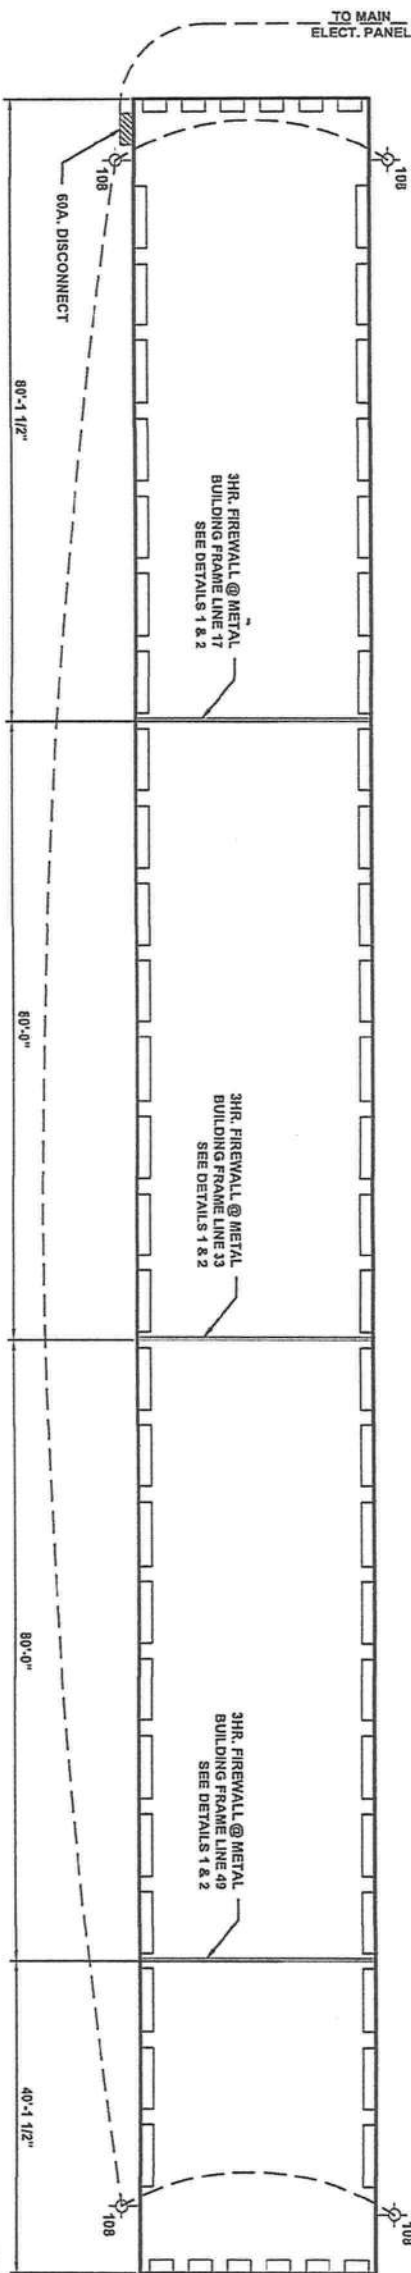

- ELECTRICAL NOTES:
1. WIRE, CONDUIT, & PANEL SIZES TO BE DETERMINED BY ELECT. CONTRACTOR.
 2. EXTERIOR LIGHT FIXTURES AS CHOSEN BY OWNER.

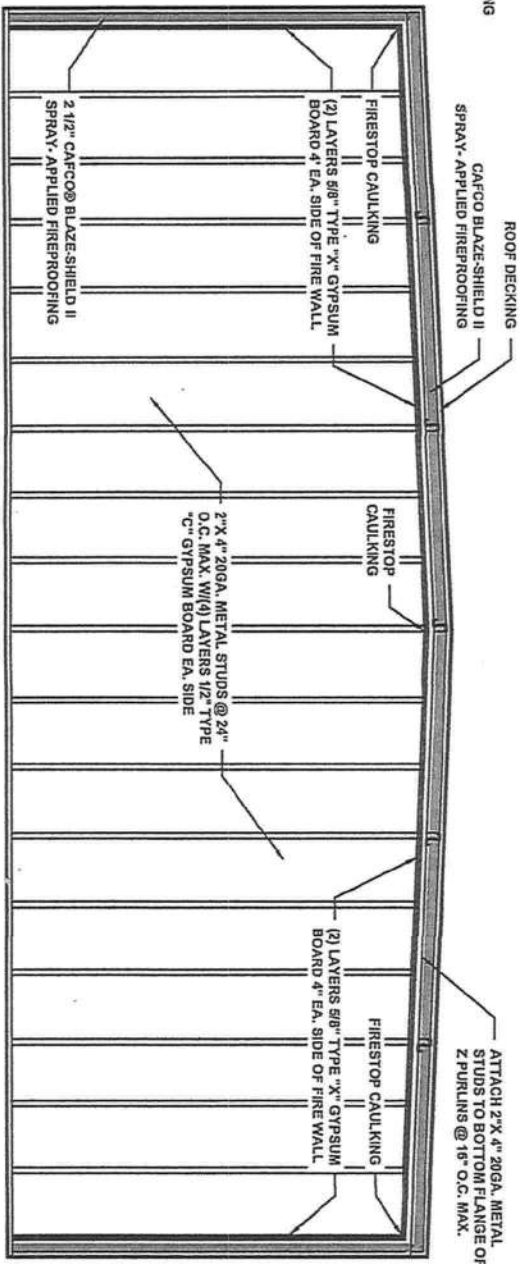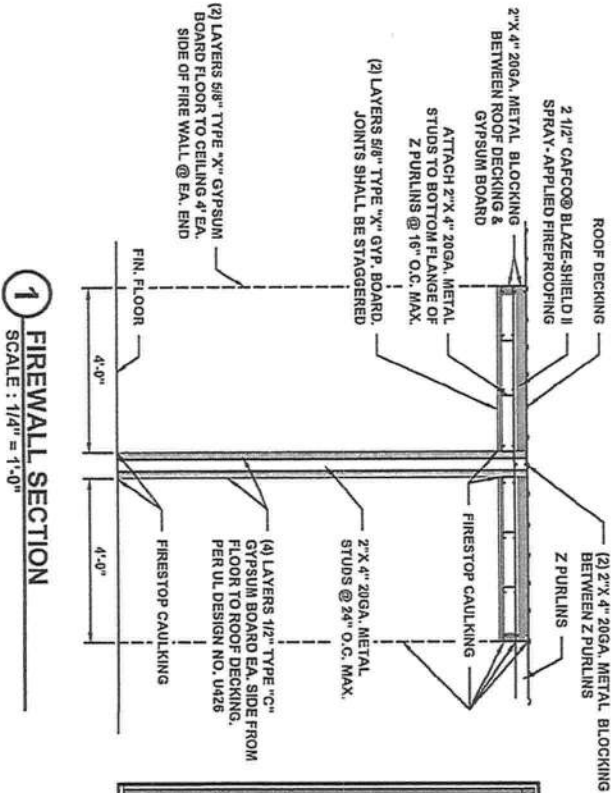

ELECTRIC RISER DIAGRAM
SCALE: NTS

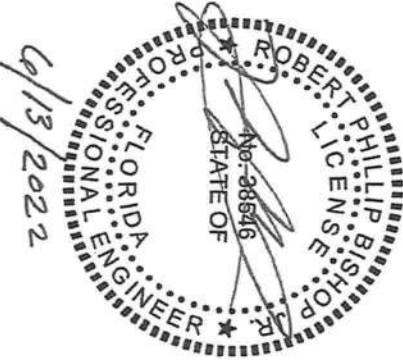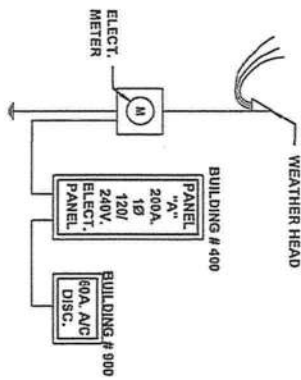

ELECT. - FIREWALL PLAN BLDG NOS. 900 & 1000
LAKE CITY MINI STORAGE EXPANSION
COLUMBIA COUNTY, FL



North Florida Professional Services, Inc.
P.O. BOX 3823
Lake City, FL 32025
Ph. 386-752-4675
Fax. 386-752-4674

P.O. BOX 180998
Tallahassee, FL 32318
Ph. 877-335-1525
Eng. Lic. 29011

JOB NUMBER: L180115MIN	REVISIONS:
DESIGNED BY: RB	CHECKED BY: RB
DATE: 6/2/2022	
ENGINEER OF RECORD: ROBERT PHILLIP BISHOP, P.E. NO. 38546	