


SITE MEETING CHECKLIST FOR SLAB HOMES

SITE SKETCH

Use a straight edge to draw a Foot Print (or reduce a foundation plan and copy to this form) of the location of the house, garage, porches, landings, steps, driveway, walkway and conditions of the lot. Show the location of all applicable items on the list below. (Label on SITE SKETCH and check off each item)

- | | |
|--|---|
| 1. <input checked="" type="checkbox"/> Dimension ALL sides of house to Property lines | 12. <input checked="" type="checkbox"/> Air conditioner condenser unit location |
| 2. <input checked="" type="checkbox"/> Garage | 13. <input checked="" type="checkbox"/> Precise spot for trusses |
| 3. <input checked="" type="checkbox"/> Sewer/ Septic Stub Out & Field Lines | 14. <input checked="" type="checkbox"/> Precise spot for lumber |
| 4. <input checked="" type="checkbox"/> Water supply stub out | 15. <input checked="" type="checkbox"/> Dumpster location |
| 5. <input checked="" type="checkbox"/> Gas line stub out | 16. <input checked="" type="checkbox"/> Port-a-john location |
| 6. <input checked="" type="checkbox"/> Power meter base | 17. <input checked="" type="checkbox"/> Driveway and walkway sketch |
| 7. <input checked="" type="checkbox"/> Locate Temporary Power Pole & service type | 18. <input checked="" type="checkbox"/> Note ALL field elevations at EACH offset of house |
| 8. <input checked="" type="checkbox"/> Closest Utility Pole / Transformer & Proposed Poles | 19. <input checked="" type="checkbox"/> Locate ALL existing structures and field conditions |
| 9. <input checked="" type="checkbox"/> Well or water meter location & water lines | 20. <input checked="" type="checkbox"/> Locate Required Erosion Control Fencing |
| 10. <input checked="" type="checkbox"/> Hose bibs | 21. <input checked="" type="checkbox"/> Locate Grade Heights at Each Corner |
| 11. <input checked="" type="checkbox"/> Locate and note North on sketch (Compass) | |

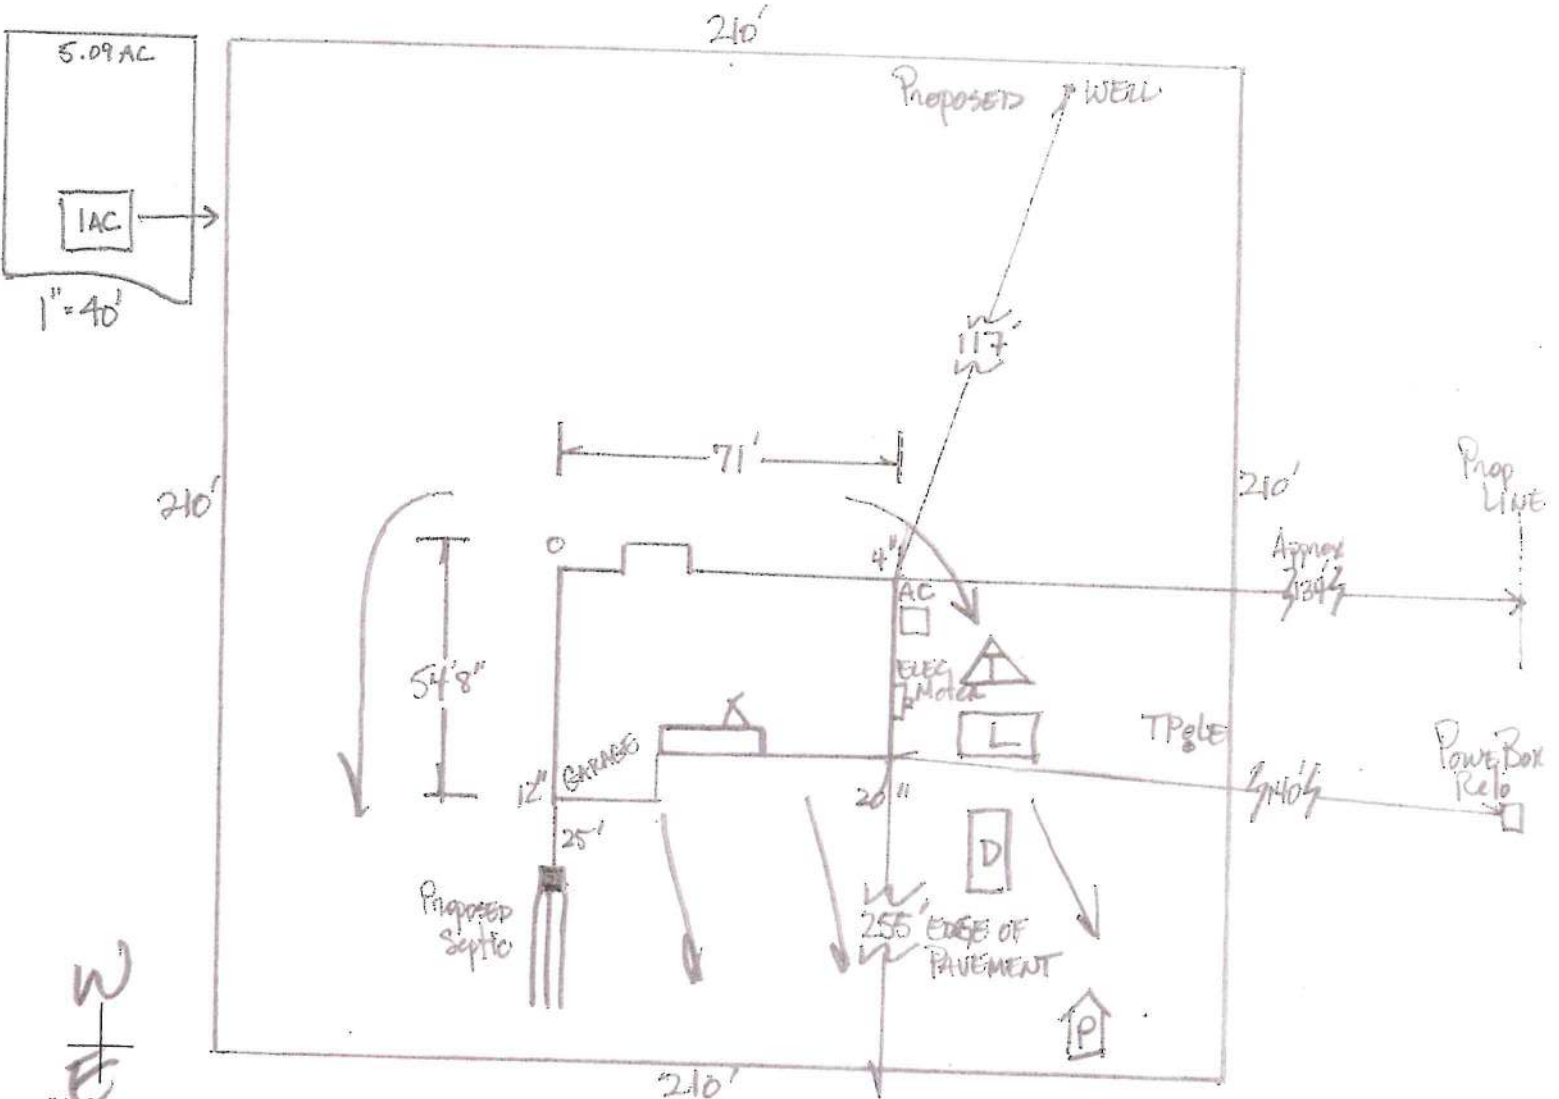

(N, S, E, W) (Front Property Line) _____ Street / Drive / Road / Highway (Circle One)

Owner Signature

Date

Owner Signature

Date

Project Manager's Signature

Date 10/22/21

Project Manager's Printed Name: