

50



STATE OF FLORIDA  
DEPARTMENT OF HEALTH  
ONSITE SEWAGE TREATMENT AND DISPOSAL  
SYSTEM  
APPLICATION FOR CONSTRUCTION PERMIT

PERMIT NO. 21-0823  
DATE PAID: 10/7/21  
FEE PAID: 400.00  
RECEIPT #: 1755674

APPLICATION FOR:

☐ New System ☒ Existing System ☐ Holding Tank ☐ Innovative  
☐ Repair ☐ Abandonment ☐ Temporary ☐

APPLICANT: James D. Baker

AGENT: \_\_\_\_\_ TELEPHONE: 386-515-5936

MAILING ADDRESS: 276 SW Riverside Ave. Ft. White, Fl. 32038

TO BE COMPLETED BY APPLICANT OR APPLICANT'S AUTHORIZED AGENT. SYSTEMS MUST BE CONSTRUCTED BY A PERSON LICENSED PURSUANT TO 489.105(3)(m) OR 489.552, FLORIDA STATUTES. IT IS THE APPLICANT'S RESPONSIBILITY TO PROVIDE DOCUMENTATION OF THE DATE THE LOT WAS CREATED OR PLATTED (MM/DD/YY) IF REQUESTING CONSIDERATION OF STATUTORY GRANDFATHER PROVISIONS.

PROPERTY INFORMATION

LOT: 7A BLOCK: SEC 1 SUBDIVISION: Three Rivers Estates PLATTED: \_\_\_\_\_

PROPERTY ID #: 00-00-00-00533-007 ZONING: \_\_\_\_\_ I/M OR EQUIVALENT: ☒ Y / ☐ N

PROPERTY SIZE: 1.157 ACRES WATER SUPPLY: ☒ PRIVATE PUBLIC ☐  $\leq 2000$  GPD ☐  $> 2000$  GPD

IS SEWER AVAILABLE AS PER 381.0065, FS? ☒ Y / ☐ N DISTANCE TO SEWER: \_\_\_\_\_ FT

PROPERTY ADDRESS: 276 SW Riverside Ave. Ft. White, Fl. 32038

DIRECTIONS TO PROPERTY: Turn on to Riverside Ave off of Hwy 27  
and the property is seven lots in on the right.

BUILDING INFORMATION

☒ RESIDENTIAL ☐ COMMERCIAL

Unit No	Type of Establishment	No. of Bedrooms	Building Area Sqft	Commercial/Institutional System Design Table 1, Chapter 64E-6, FAC
1	<u>Primary Residence</u>	<u>2</u>	<u>1150</u>	
2				
3				
4				

ORIGINAL ATTACHED

☐ Floor/Equipment Drains ☐ Other (Specify) \_\_\_\_\_


SIGNATURE: James D. Baker DATE: 10-06-2021

STATE OF FLORIDA  
DEPARTMENT OF HEALTH  
APPLICATION FOR CONSTRUCTION PERMIT

Permit Application Number 21-0823

----- PART II - SITEPLAN -----

Scale: Each block represents 10 feet and 1 inch = 40 feet.

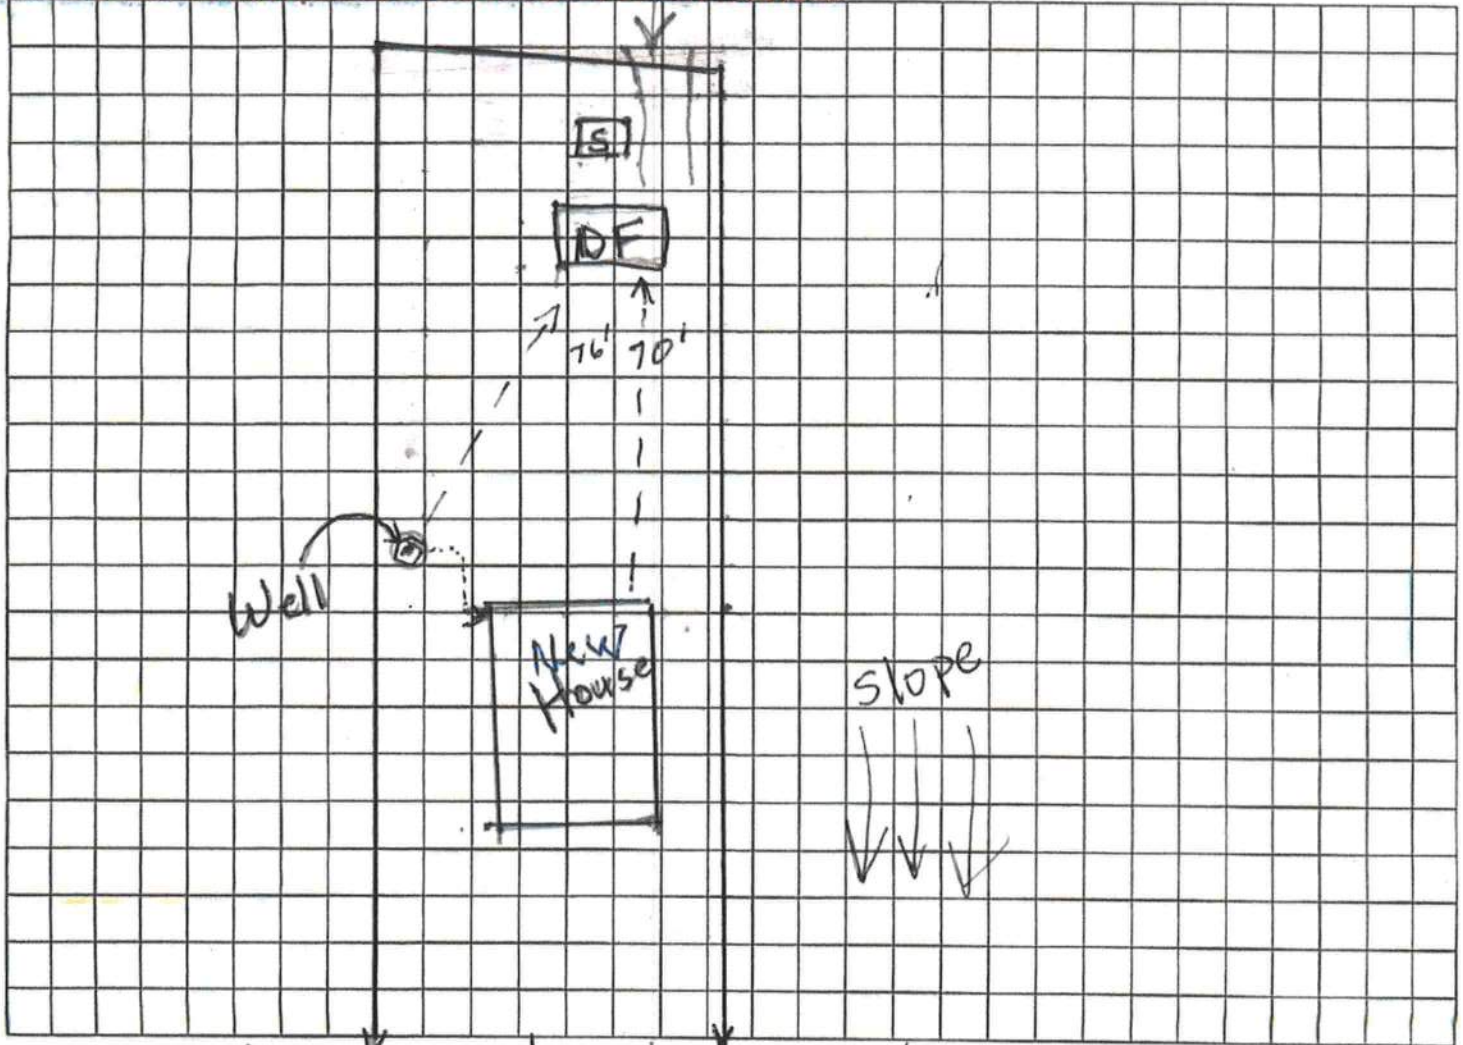

Notes: Lot 7-A is 71.33 wide and approximately 700 feet long to the river  
Septic Tank: 900 gal. Drainfield 22ft x 13ft (Permit #89-508)  
House is 32ft x 46ft. 2 bedroom / 2 bath (1150 ft. Heat & Cooled)  
Lot 7A Three Rivers Estates / Address: 276 SW Riverside Ave. Ft. White

Site Plan submitted by: James D. Baker TITLE \_\_\_\_\_ DATE: \_\_\_\_\_  
Plan Approved X Not Approved \_\_\_\_\_ Date 10/15/21  
By [Signature] Columbia County Health Department

ALL CHANGES MUST BE APPROVED BY THE COUNTY HEALTH DEPARTMENT