




CURRENT SIGN

ADD EMC TO EXISTING STRUCTURE

1. Fabricate new 45"x96.50"x24" sign cabinet to attach to existing poles.
2. Re-purpose existing 41"x63" EMC from Shell #303.

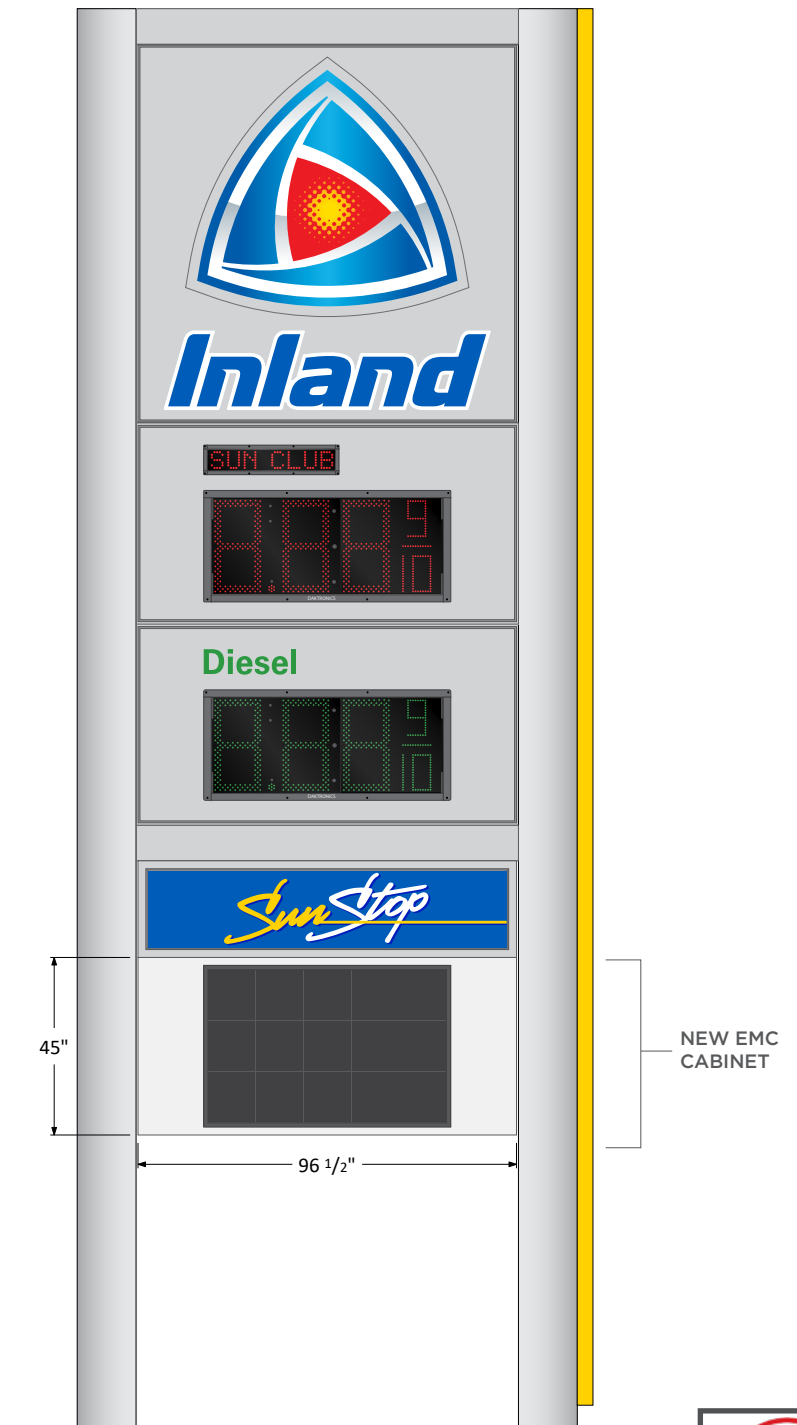

PROPOSED CHANGES



251 FORTUNE BLVD
MIDWAY, FL 32343
PH: 850.224.7446
FX: 850.224.8936
ApogeeSigns.com
STATE CERTIFIED
SIGN CONTRACTOR
LIC# ES12000314

DRAWN BY:
ERIC LARSON
EMAIL:
Eric.Larson@ApogeeSigns.com
DIRECT LINE:
850.999.6042



Inland #341
4047 SW SR 47
Lake City, FL.

JOB NUMBER:	SHEET NUMBER
31710	A.1
DATE:	
01/10/2022	
SHEET	1 of 1