

Permit Application # 53386

1932 SW Newark, Dr.
Ft. White, FL 32038


STATE OF FLORIDA
DEPARTMENT OF HEALTH
APPLICATION FOR CONSTRUCTION PERMIT

Permit Application Number

21-10608

PART II - SITEPLAN

Scale: Each block represents 10 feet and 1 inch = 40 feet.

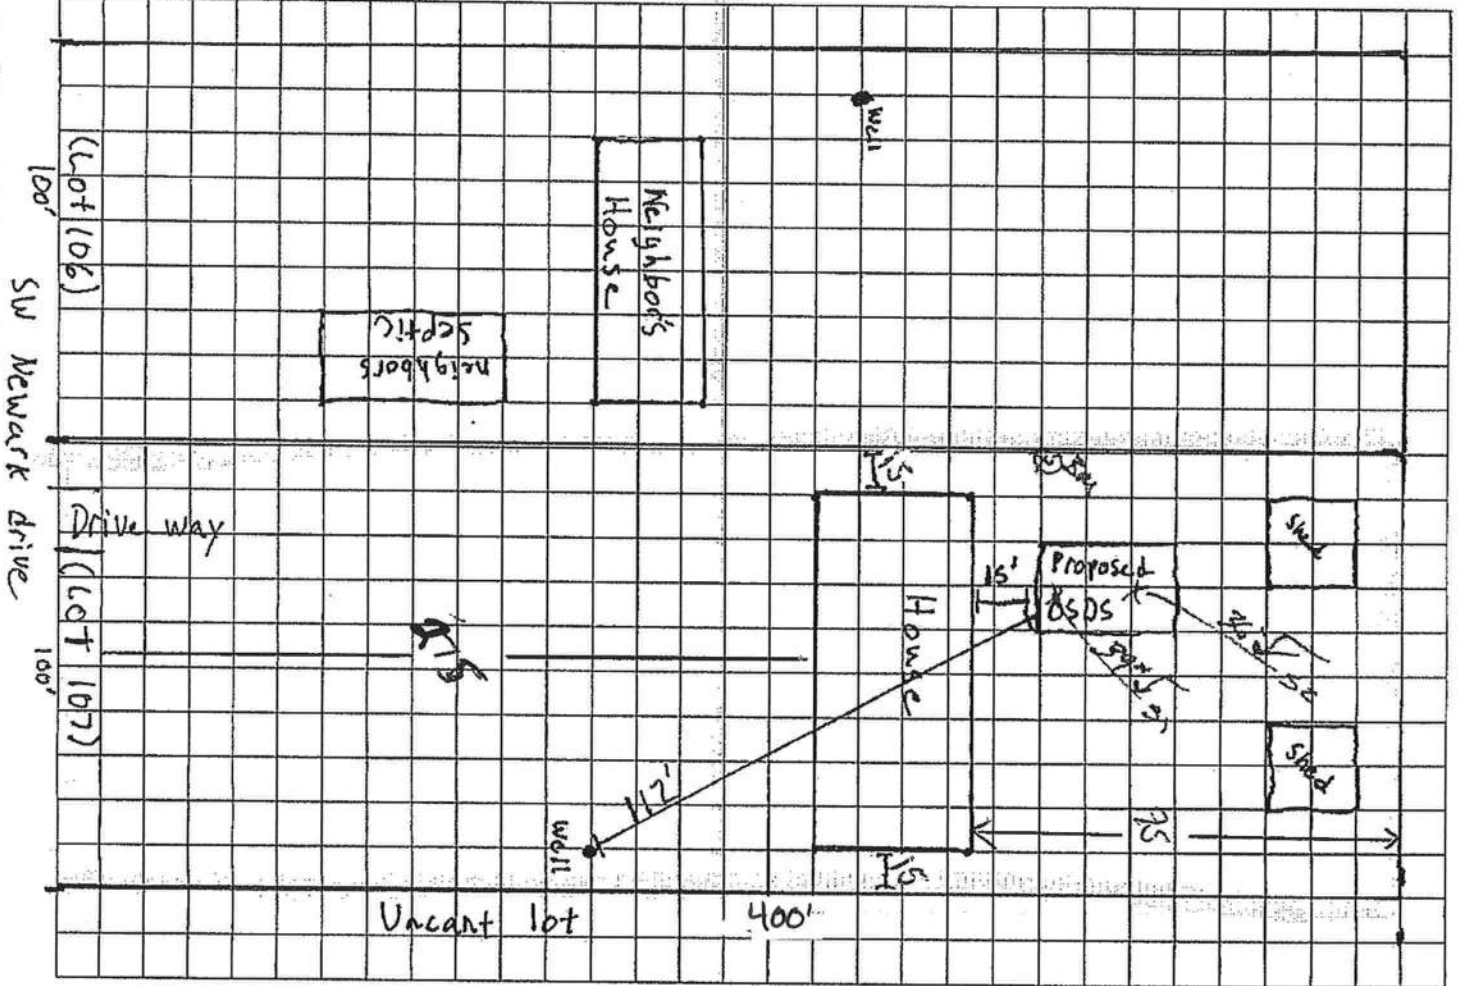

Notes: Neighbor has septic and private well shown. Lot on other side is vacant.

Site Plan submitted by: Joshua Harper

Plan Approved

Not Approved

By

Date 1/5/22

County Health Department

ALL CHANGES MUST BE APPROVED BY THE COUNTY HEALTH DEPARTMENT