





LEFT ELEVATION

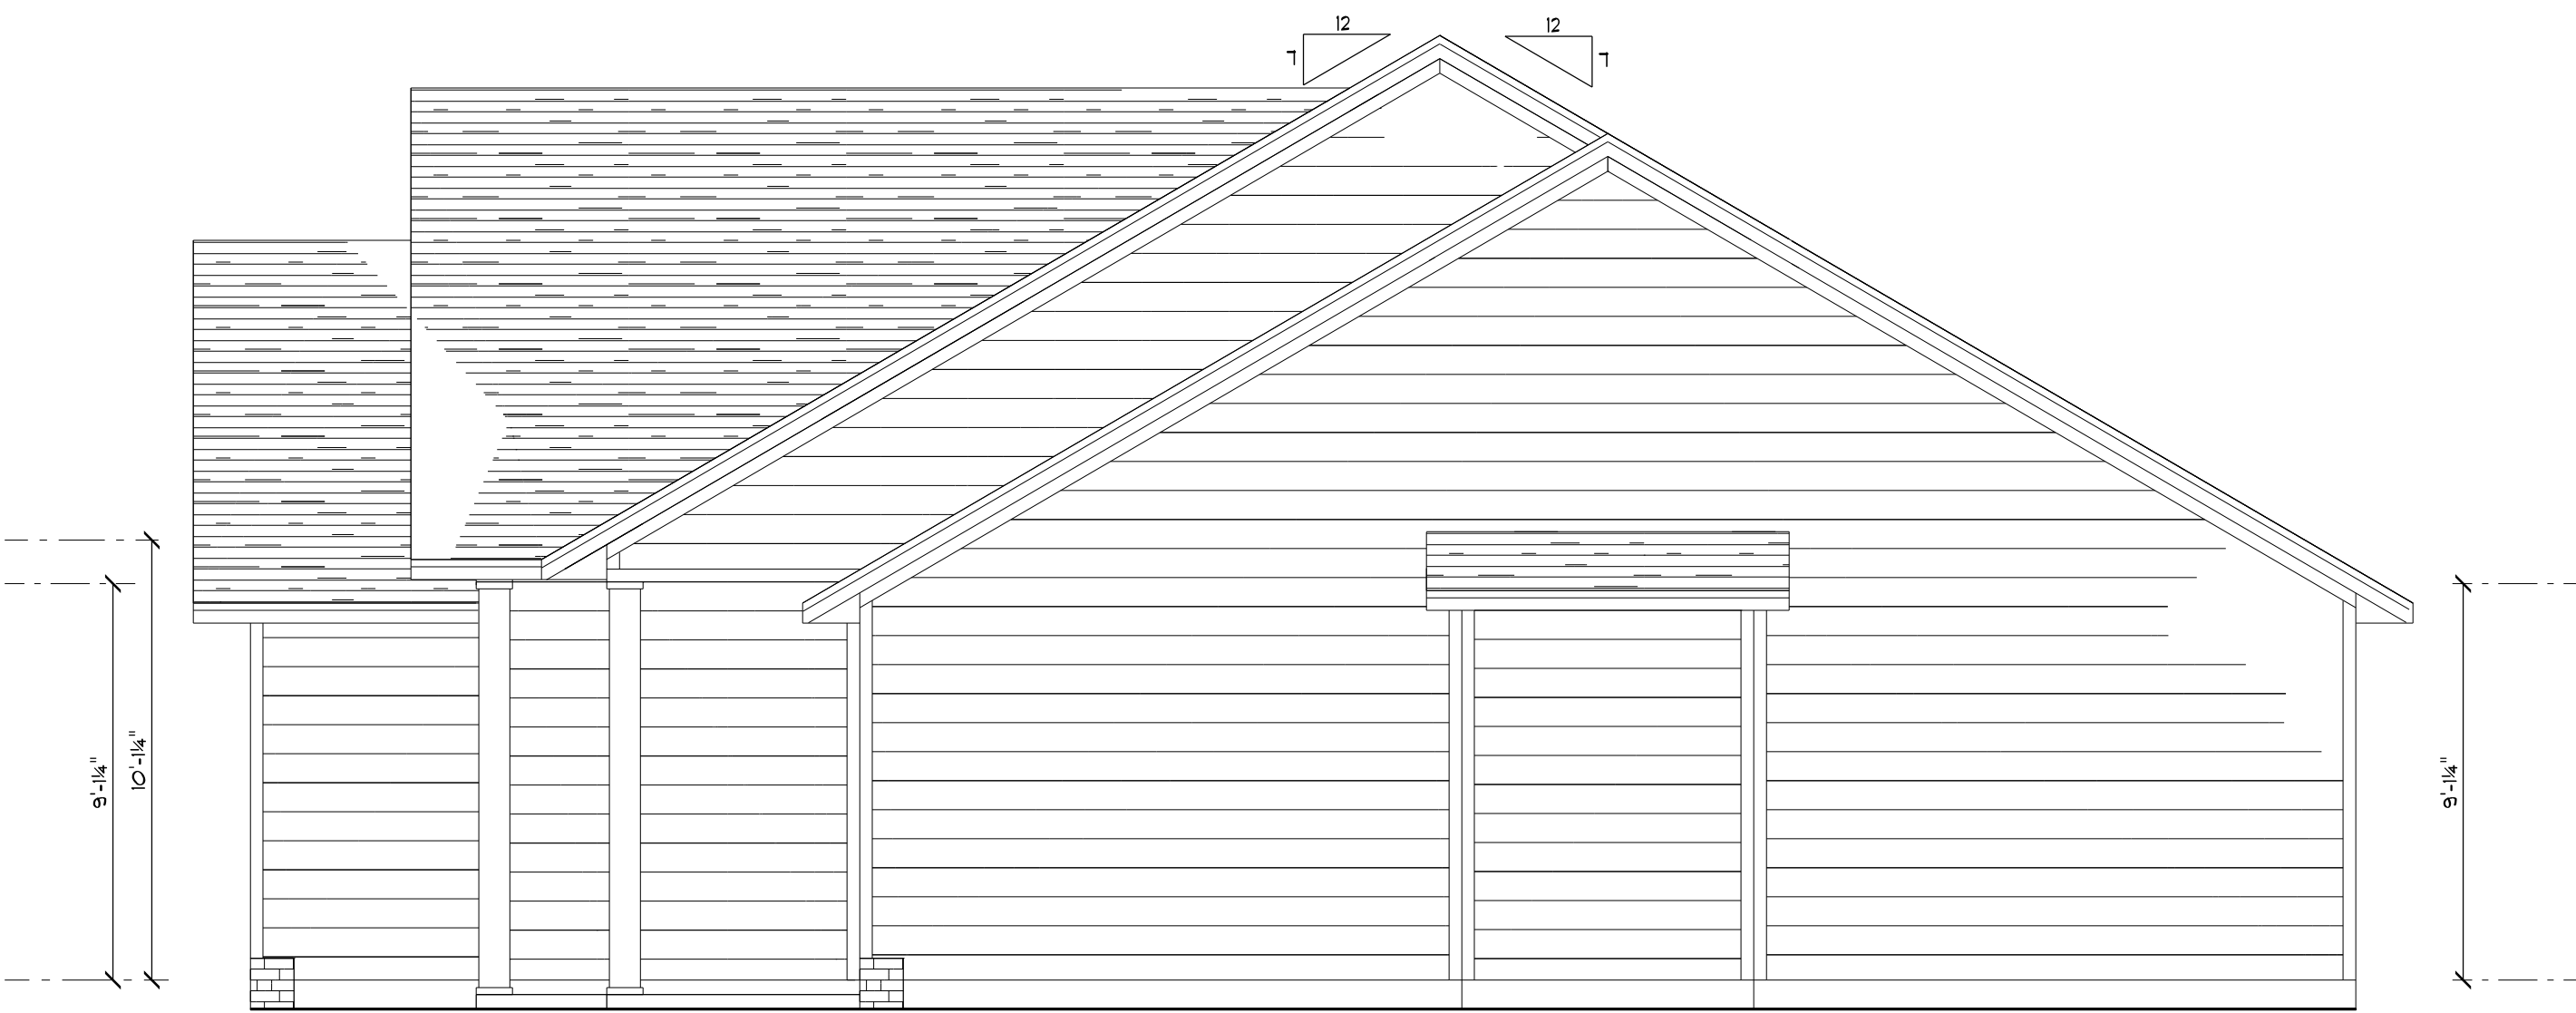

RIGHT ELEVATION

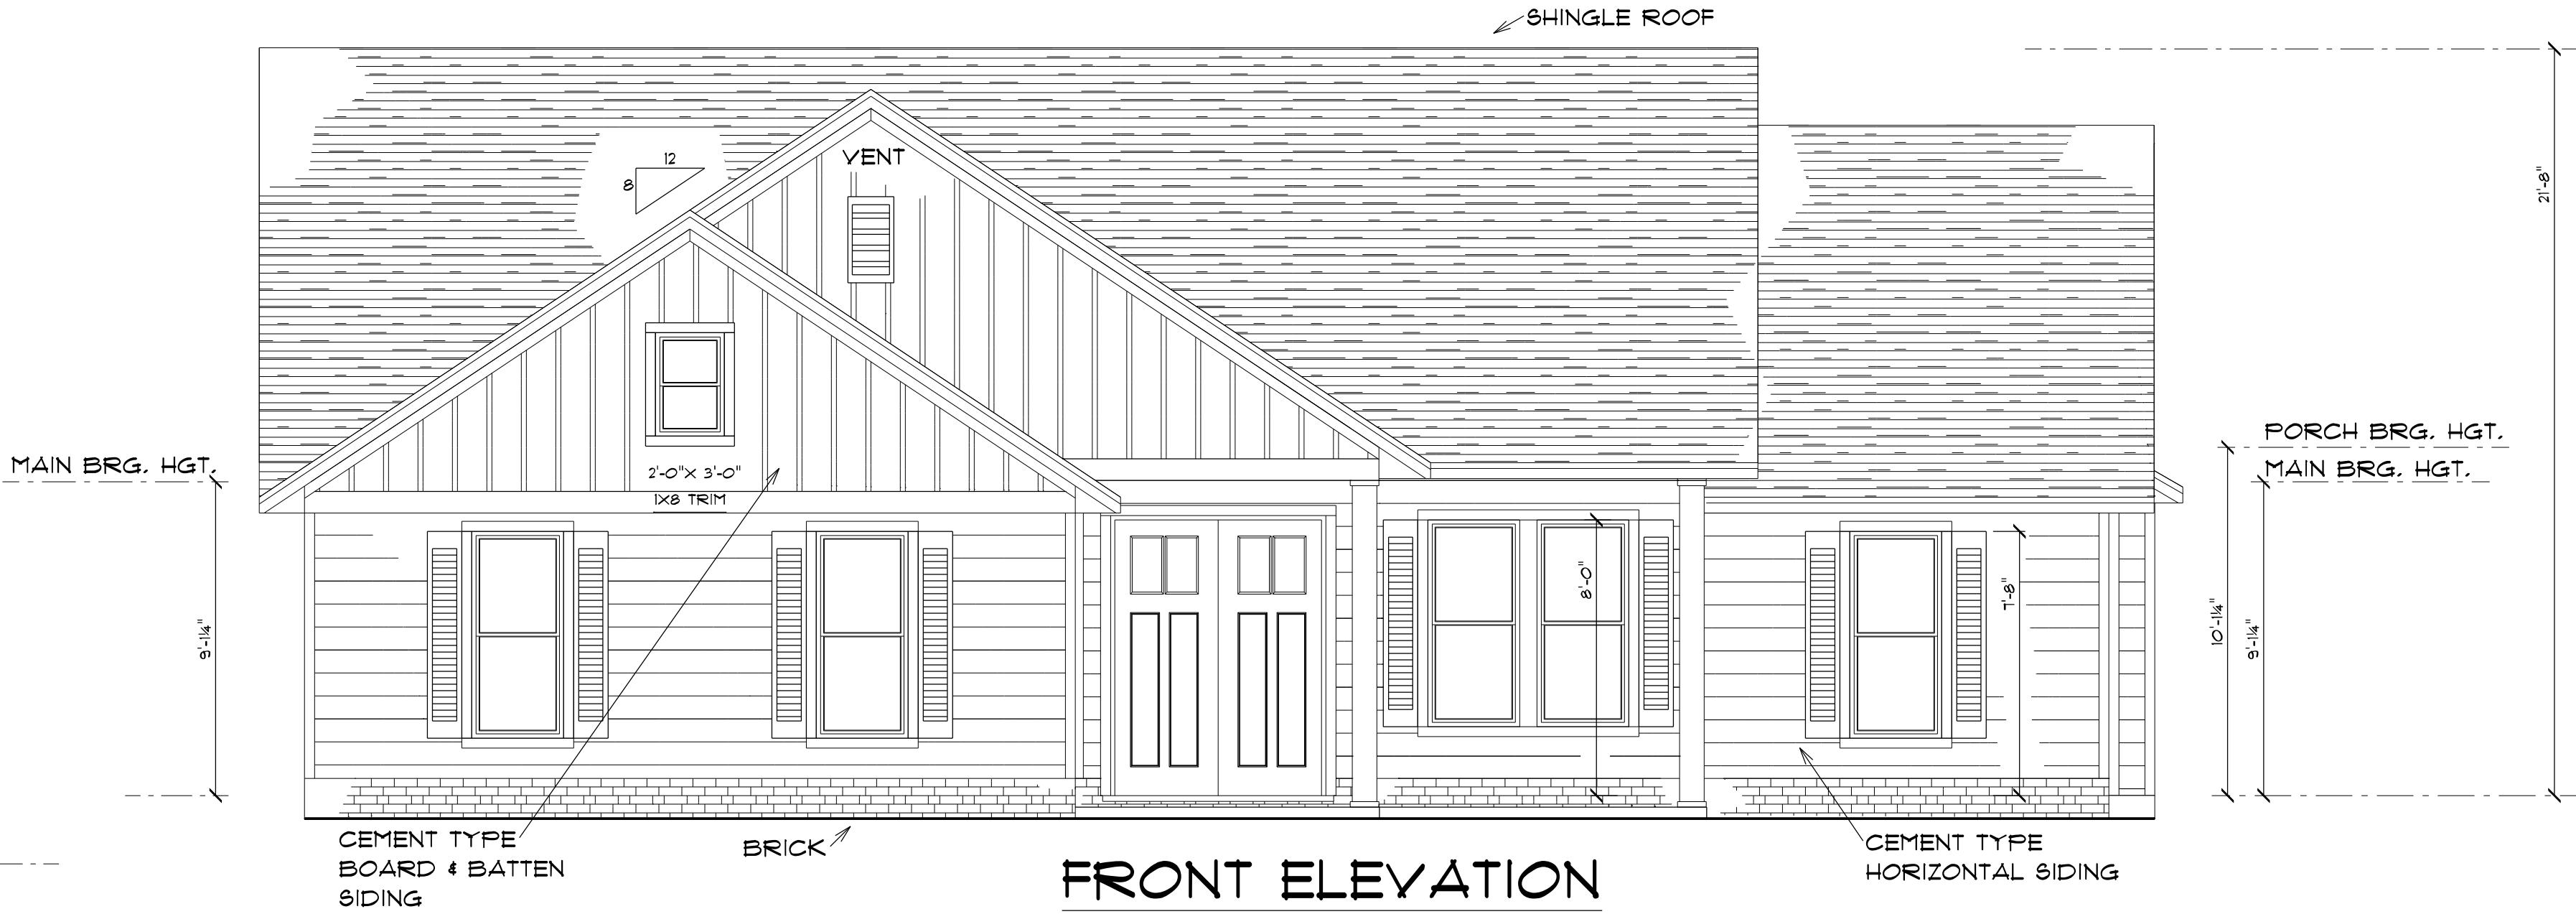

FRONT ELEVATION



REAR ELEVATION