



STATE OF FLORIDA
DEPARTMENT OF ENVIRONMENTAL PROTECTION
ONSITE SEWAGE TREATMENT AND DISPOSAL
SYSTEM (OSTDS)

PERMIT NO. 25-0763
DATE PAID: 9/30/25
FEE PAID: 20.00
RECEIPT #: 2250717

APPLICATION FOR CONSTRUCTION PERMIT

APPLICATION FOR:

- New System Existing System Holding Tank Innovative
 Repair Abandonment Temporary

APPLICANT: Richard Simmons EMAIL: nfpermitting@icloud.com

AGENT: Brody Pack TELEPHONE: 503-689-6563

MAILING ADDRESS: 6470 147th Road Live Oak, FL

TO BE COMPLETED BY APPLICANT OR APPLICANT'S AUTHORIZED AGENT. SYSTEMS MUST BE CONSTRUCTED BY A PERSON LICENSED PURSUANT TO 489.105(3)(m) OR 489.552, FLORIDA STATUTES. IT IS THE APPLICANT'S RESPONSIBILITY TO PROVIDE DOCUMENTATION OF THE DATE THE LOT WAS CREATED OR PLATTED (MM/DD/YY) IF REQUESTING CONSIDERATION OF STATUTORY GRANDFATHER PROVISIONS.

PROPERTY INFORMATION OSTDS REMEDIATION PLAN? Y / N]

LOT: 45 BLOCK: _____ SUBDIVISION: Three Rivers Estates Unit 20 PLATTED: _____

PROPERTY ID #: 00-00-00-01266-000 ZONING: _____ I/M OR EQUIVALENT: Y / N]

PROPERTY SIZE: .918 ACRES WATER SUPPLY: PRIVATE PUBLIC]<=2000GPD >2000GPD

IS SEWER AVAILABLE AS PER 381.0065, FS? Y / N] DISTANCE TO SEWER: _____ FT

PROPERTY ADDRESS: 1418 SW Newark Dr. Fort White, FL

DIRECTIONS TO PROPERTY: See Attached

BUILDING INFORMATION RESIDENTIAL COMMERCIAL

Unit No.	Type of Establishment	No. of Bedrooms	Building Area Sqft	Commercial/Institutional System Design Table I, Chapter 62-6, FAC
1	RV	1	250	Existing
2	New Mobile Home	1	520	
3				
4				

Floor/Equipment Drains Other (Specify) _____

SIGNATURE: [Signature] DATE: 9/29/25

STATE OF FLORIDA
DEPARTMENT OF ENVIRONMENTAL PROTECTION
APPLICATION FOR CONSTRUCTION PERMIT

Permit Application Number 25-0763

----- PART II - SITEPLAN -----

Scale: Each block represents 10 feet and 1 inch = 40 feet.

See Attached

Notes: _____

Site Plan submitted by: Brody Pack



Plan Approved Not Approved _____ Date 6/3/25

By [Signature] Columbia County Health Department

ALL CHANGES MUST BE APPROVED BY THE COUNTY HEALTH DEPARTMENT

25-0763

Brody Pack
9/4/25

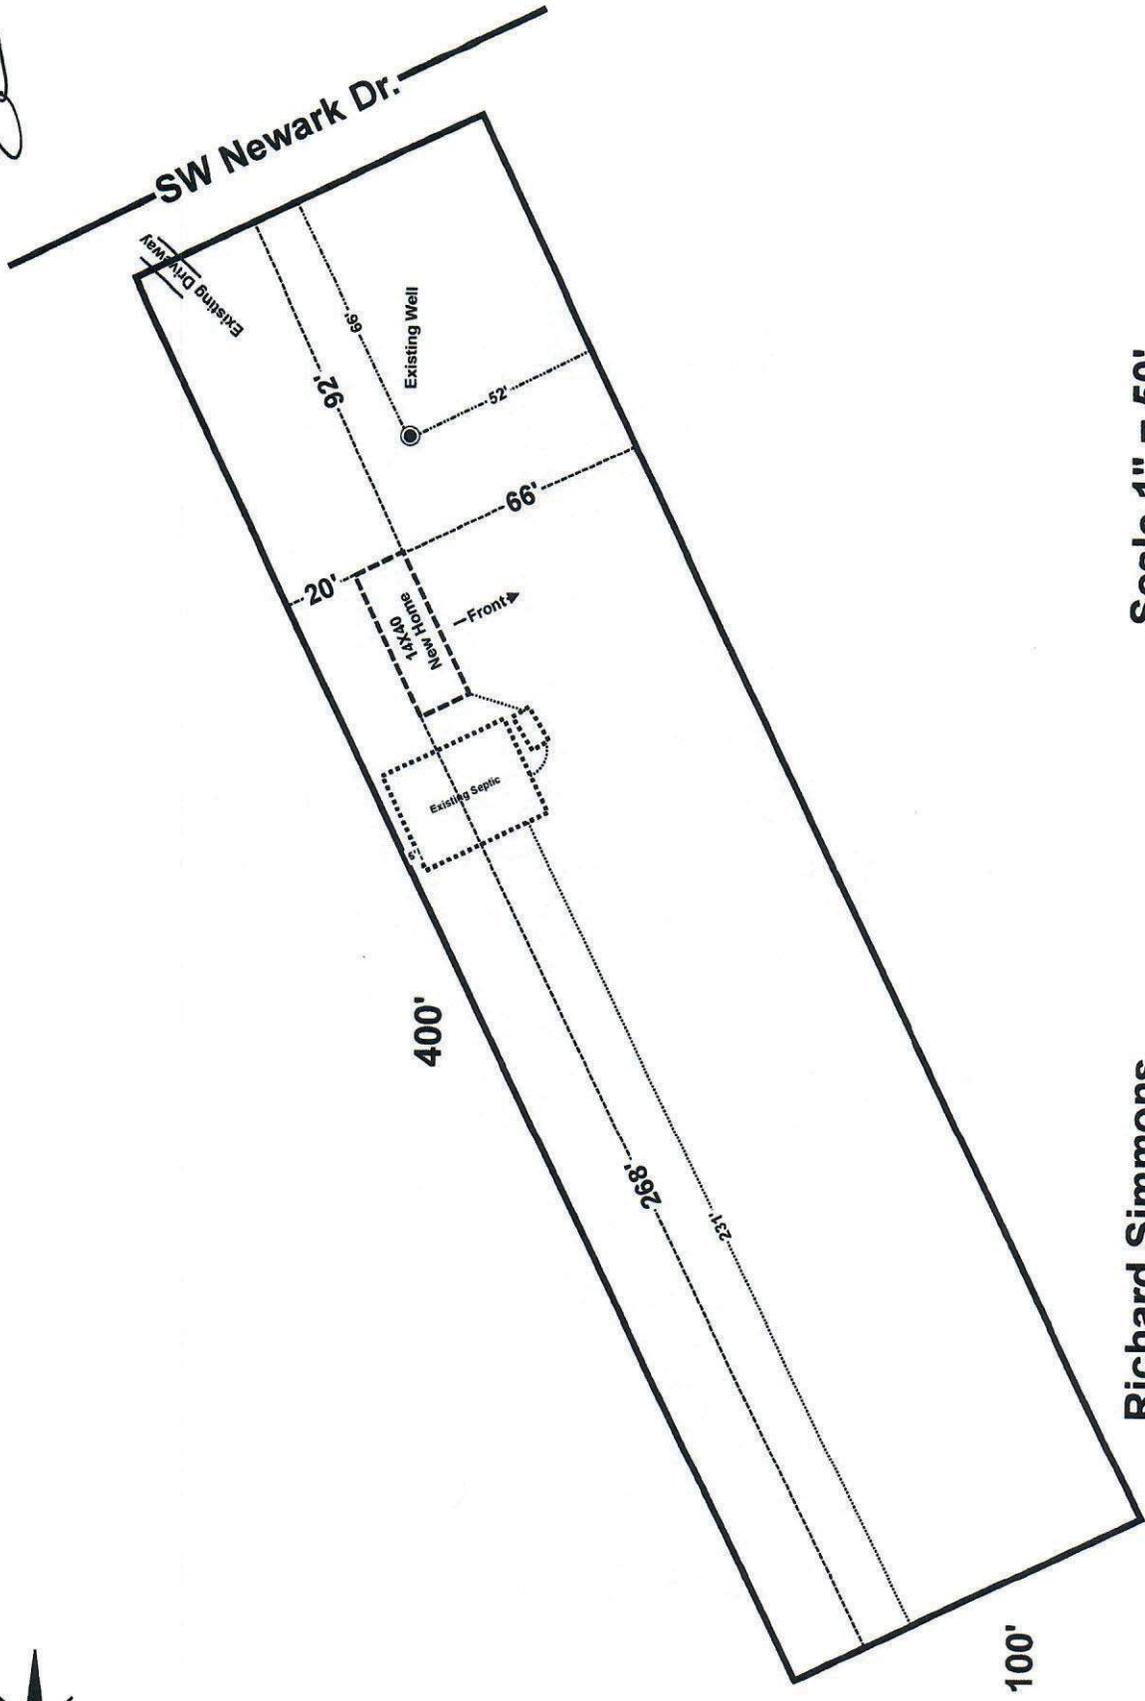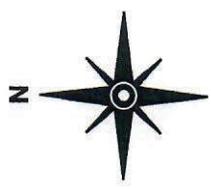

Scale 1" = 50'
Three Rivers Estates Unit 20
Lot 45

Richard Simmons
1418 SW Newark Dr. Ft White, FL
Parcel: 00-00-00-01266-000