



STATE OF FLORIDA
DEPARTMENT OF ENVIRONMENTAL PROTECTION
ONSITE SEWAGE TREATMENT AND DISPOSAL
SYSTEM (OSTDS)

PERMIT NO. 23-0846
DATE PAID: 12/13/23
FEE PAID: 318.00
RECEIPT #: 2027378

APPLICATION FOR CONSTRUCTION PERMIT

APPLICATION FOR:

New System Existing System Holding Tank Innovative
 Repair Abandonment Temporary

APPLICANT: AARON JENKINS (CLAYTON HOMES) EMAIL: NFLSEPTICTANK@COMCAST.NET

AGENT: ROBERT FORD III- NORTH FLORIDA SEPTIC TANK INC TELEPHONE: 386-755-6372

MAILING ADDRESS: 741 SE STATE ROAD 100, LAKE CITY FL 32025

TO BE COMPLETED BY APPLICANT OR APPLICANT'S AUTHORIZED AGENT. SYSTEMS MUST BE CONSTRUCTED BY A PERSON LICENSED PURSUANT TO 489.105(3) (m) OR 489.552, FLORIDA STATUTES. IT IS THE APPLICANT'S RESPONSIBILITY TO PROVIDE DOCUMENTATION OF THE DATE THE LOT WAS CREATED OR PLATTED (MM/DD/YY) IF REQUESTING CONSIDERATION OF STATUTORY GRANDFATHER PROVISIONS.

PROPERTY INFORMATION OSTDS REMEDIATION PLAN? [Y / N]

LOT: BLOCK: SUBDIVISION: PLATTED:

PROPERTY ID #: 25-4S-17-08734-002 ZONING: I/M OR EQUIVALENT: [Y / N]

PROPERTY SIZE: 15.1 ACRES WATER SUPPLY: PRIVATE PUBLIC <=2000GPD >2000GPD

IS SEWER AVAILABLE AS PER 381.0065, FS? [Y /] DISTANCE TO SEWER: FT

PROPERTY ADDRESS: 5845 SE COUNTY ROAD 245, LAKE CITY FL

DIRECTIONS TO PROPERTY:

BUILDING INFORMATION RESIDENTIAL COMMERCIAL

Unit No.	Type of Establishment	No. of Bedrooms	Building Area Sqft	Commercial/Institutional System Design Table I, Chapter 62-6, FAC
1	MH	4 ^{LJ} ₁₋₅₋₂₄	2400	
2				
3				
4				

Floor/Equipment Drains Other (Specify)

SIGNATURE: Robert Ford III DATE: 12.11.23


STATE OF FLORIDA
 DEPARTMENT OF ENVIRONMENTAL PROTECTION
 APPLICATION FOR CONSTRUCTION PERMIT

1" = 40'

Permit Application Number 23-0846

Jenkins

PART II - SITEPLAN

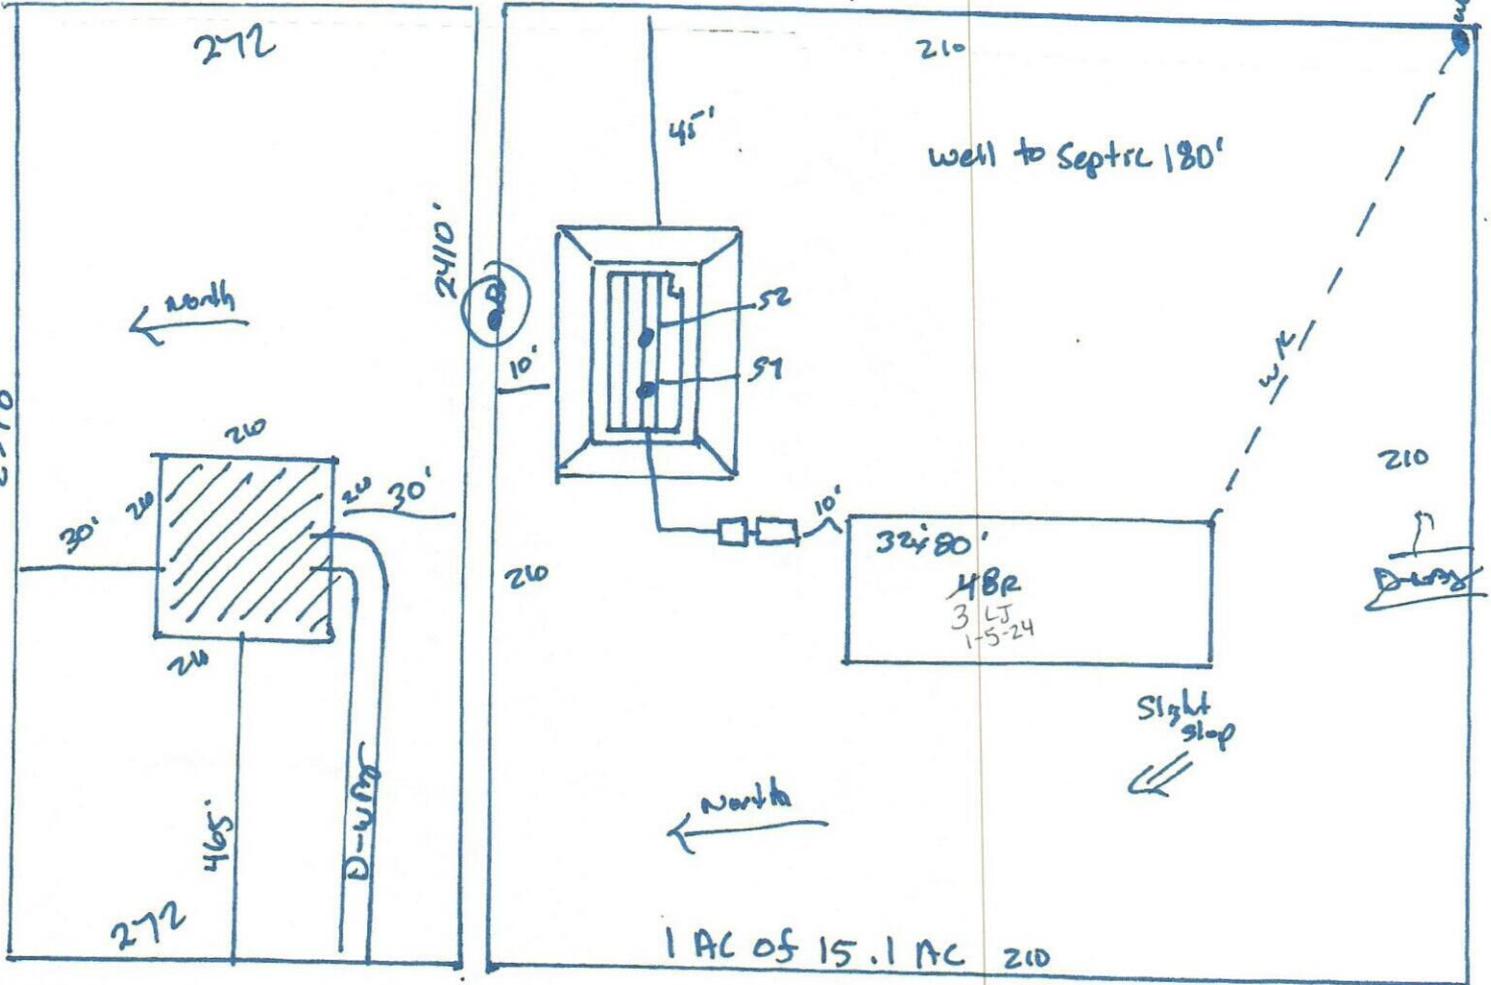

Notes: _____

Site Plan submitted by: Robert Ford 999 Date: 12-11-2023

Plan Approved _____ Not Approved _____ Date 1/8/24

By [Signature] ES2 Columbia County Health Department

ALL CHANGES MUST BE APPROVED BY THE COUNTY HEALTH DEPARTMENT

DEP 4015, 06-21-2022 (Obsoletes previous editions which may not be used)
 Incorporated: 62-6.004, F.A.C.