


DAVID W. BLANK
BONNIE BLANK

DAVE BLANK RENOVATION
APP. # 56783

PARCEL 01-55-16-03397-014

SITE PLAN

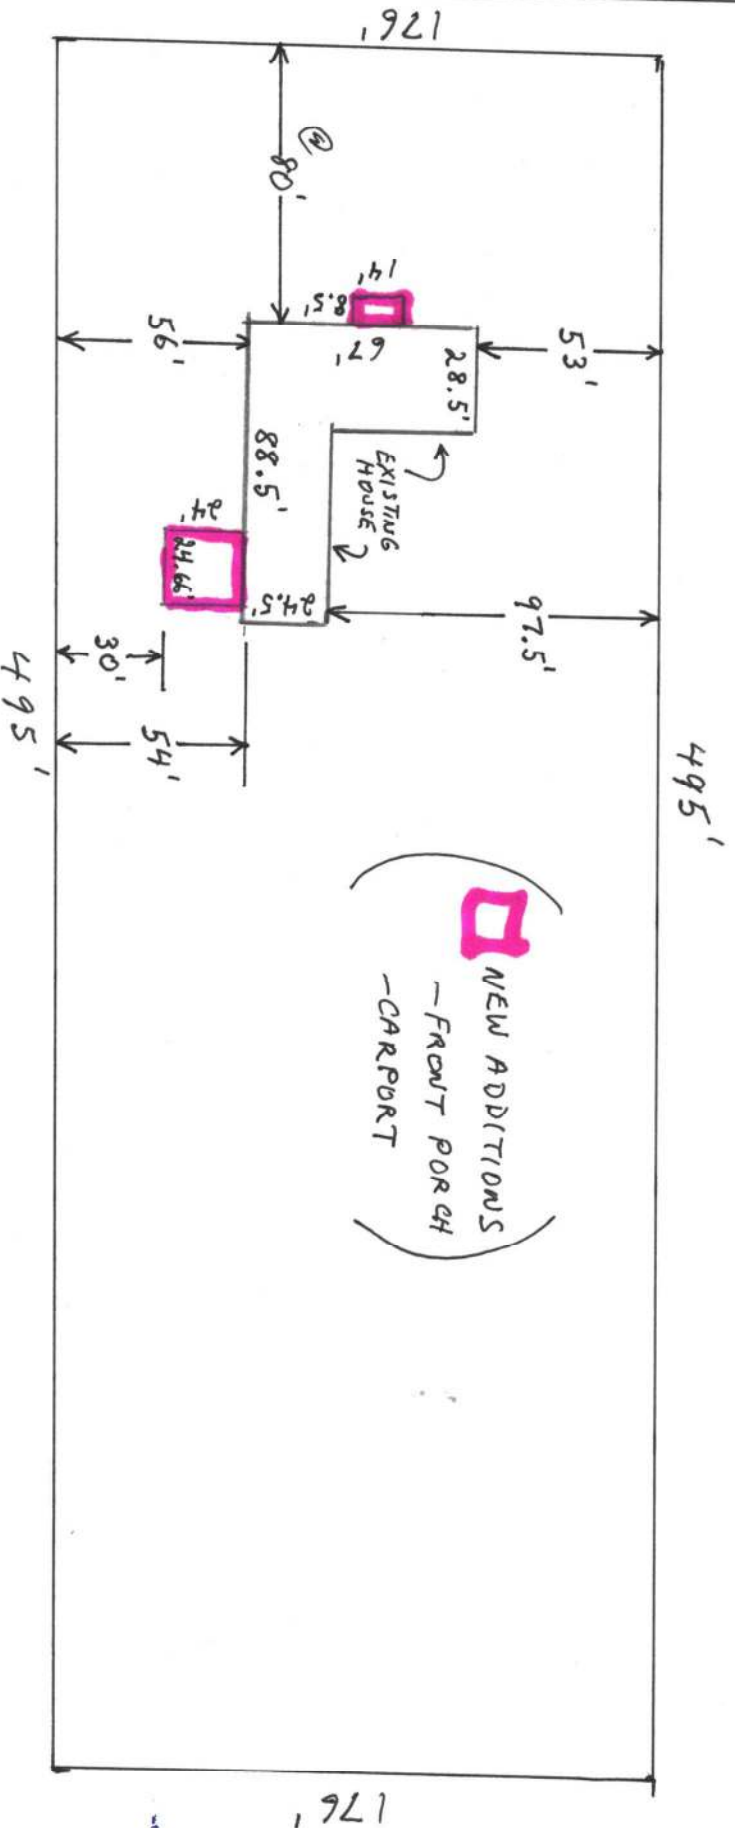

WALTER AVE.