


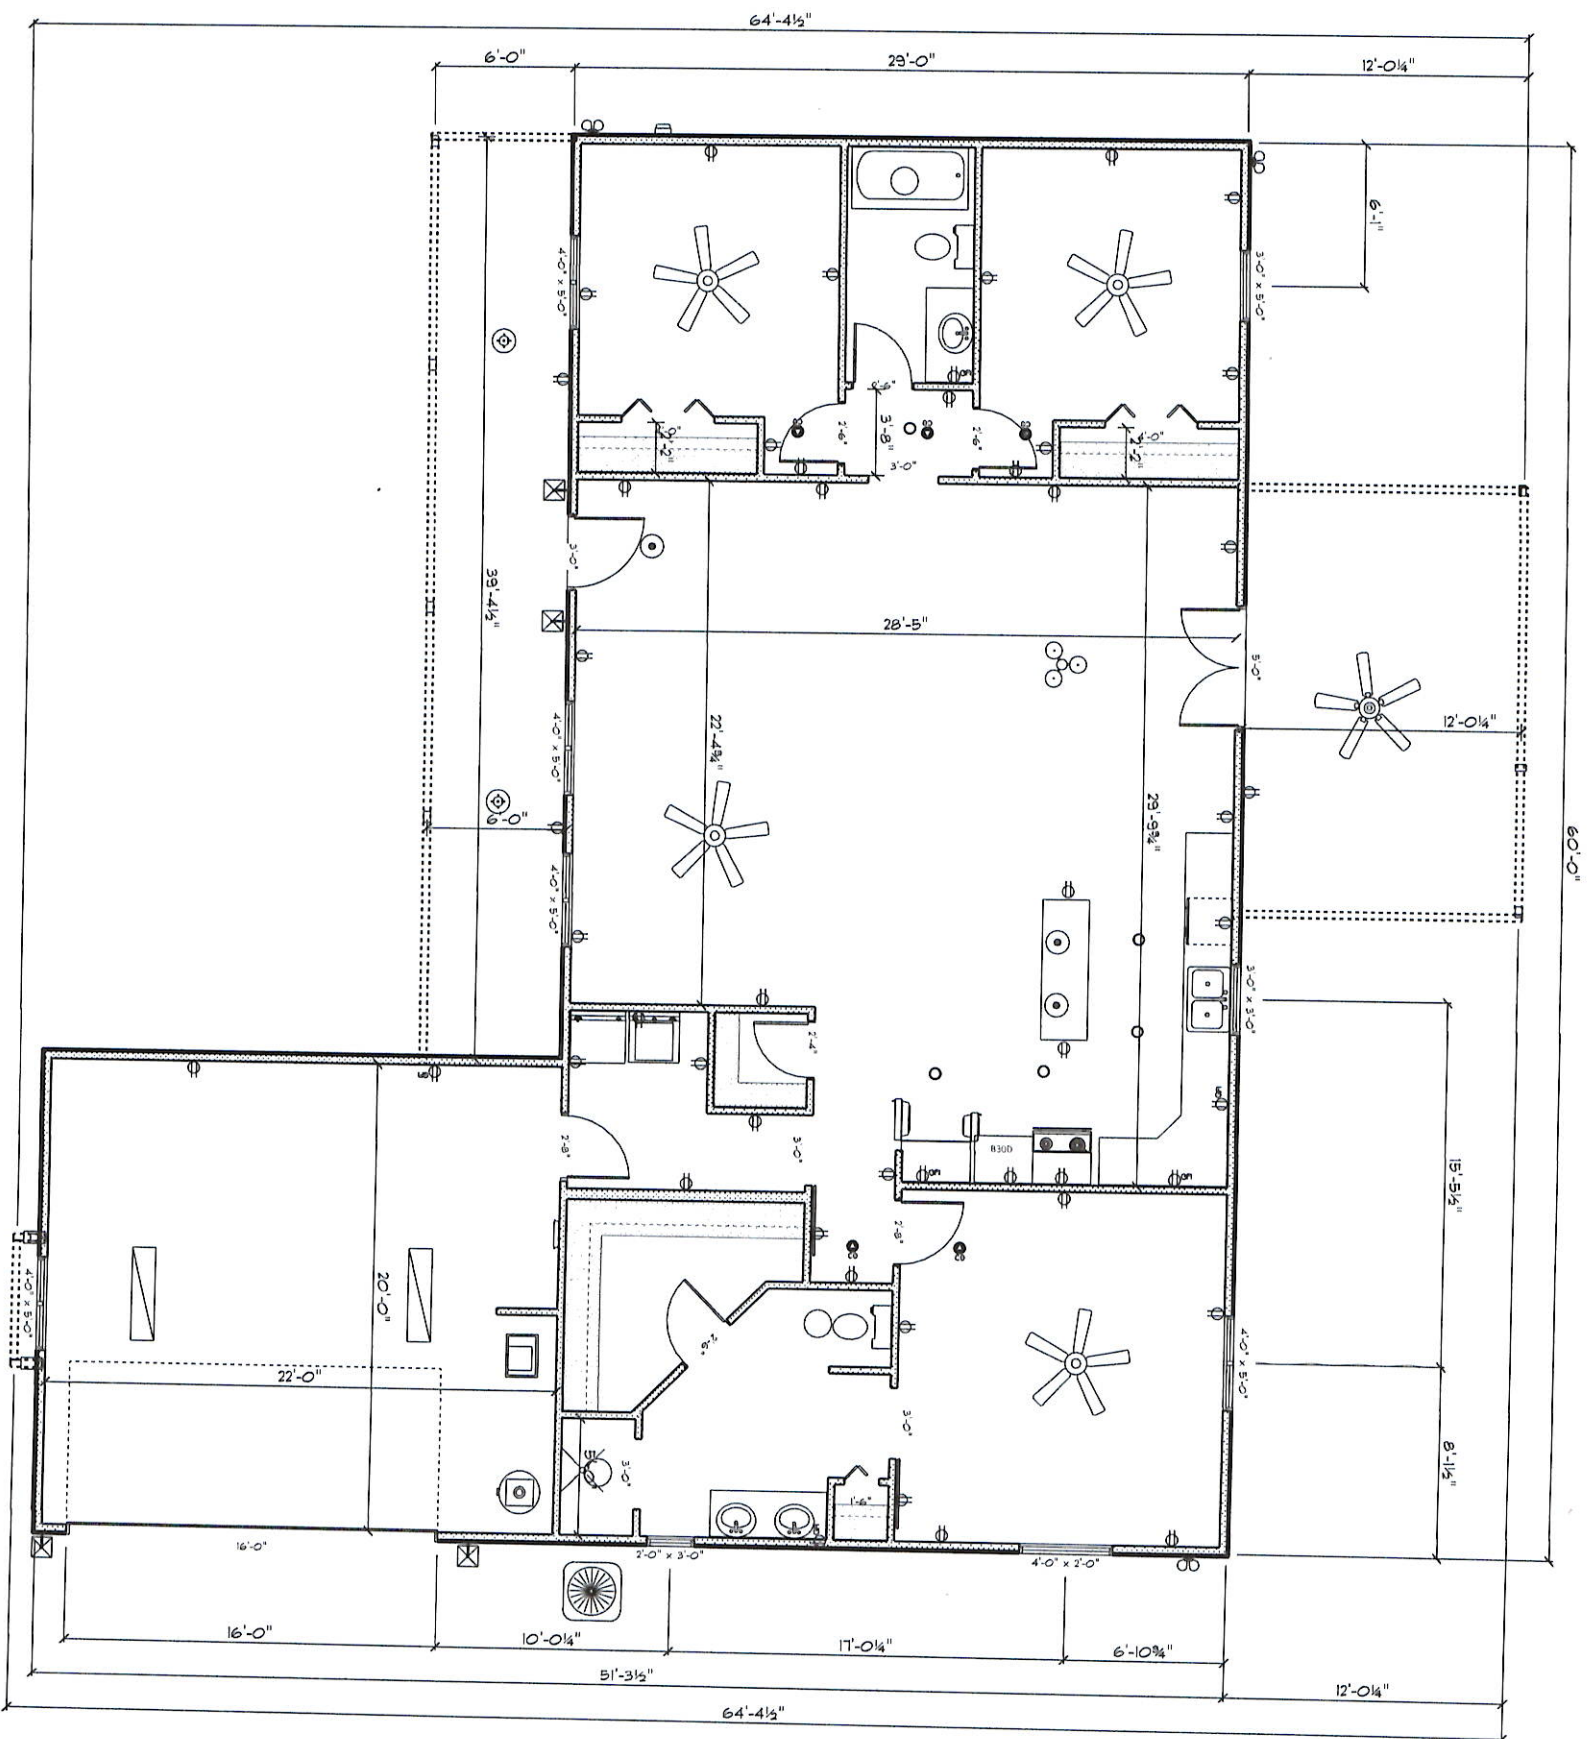

ELECTRICAL LEGEND		
ELECTRICAL	COUNT	SYMBOL
ceiling fan is bladed 01	4	
ceiling fan is bladed 02	1	
fan light fan-on	5	
ceiling drop	3	
ceiling light 09	2	
ceiling light vent round	3	
fluorescent light 1, 14	2	
exterior entrance light fixture	4	
doorlight ceiling	3	
electrical panel	1	
smoke/co detector	5	
outlet	43	
ceiling light 08	1	
outlet gfi	6	

AREA SCHEDULE	
NAME	AREA
Heat and Cool	1762.3 sq ft.
Garage	464.4 sq ft.
Porches	456.0 sq ft.
Total Sq Ft	2682.7 sq ft.

John Norris Construction, L.L.C.
Forest Country Subdivision
Lake City, FL

