

24-02460




Scale 1" = 60'

Kody Jurczewsky  
12471 SW Tustemuge Ave  
Ft. White Fl 32038

Shaneau Beer  
232064  
3-8-24

4824

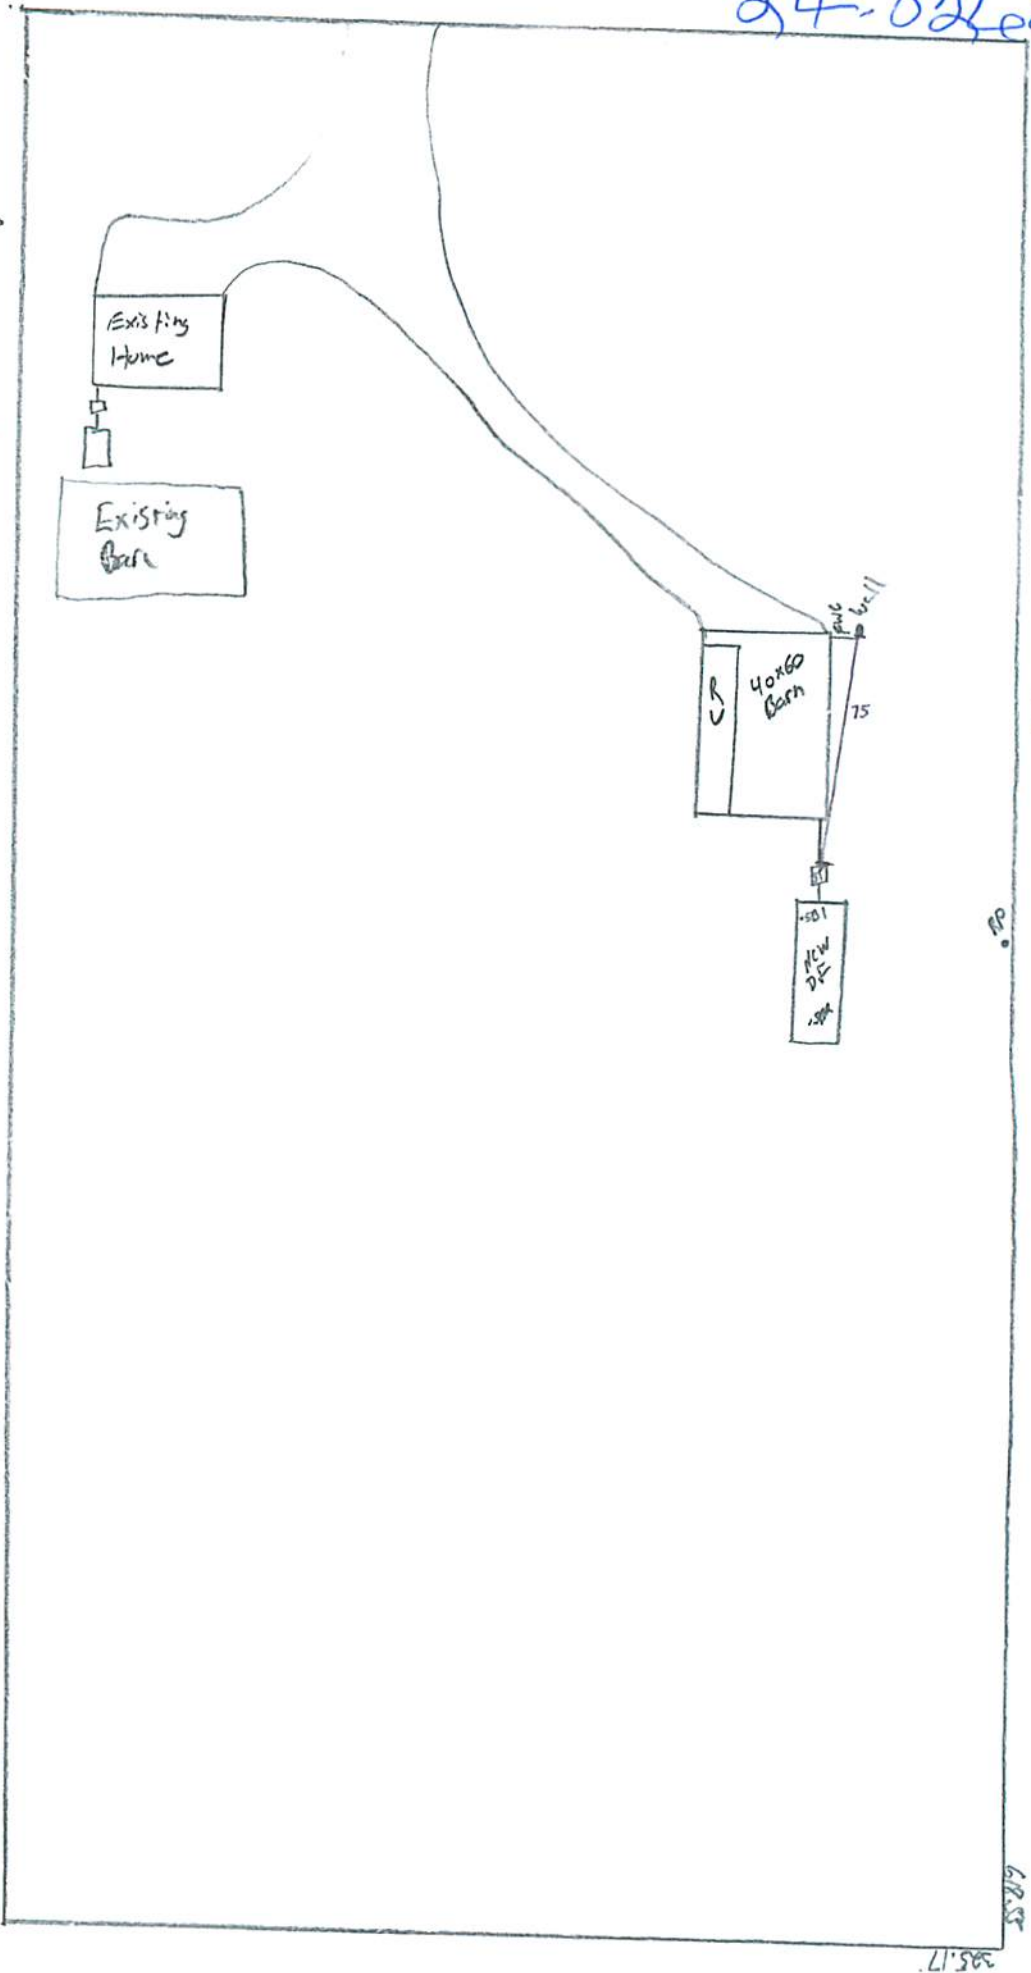

Neighbors Well

105'

75'

618.55'


385.17'

STATE OF FLORIDA  
DEPARTMENT OF ENVIRONMENTAL PROTECTION  
APPLICATION FOR CONSTRUCTION PERMIT

Permit Application Number 24-0246

----- PART II - SITEPLAN -----

Scale: Each block represents 10 feet and 1 inch = 40 feet.

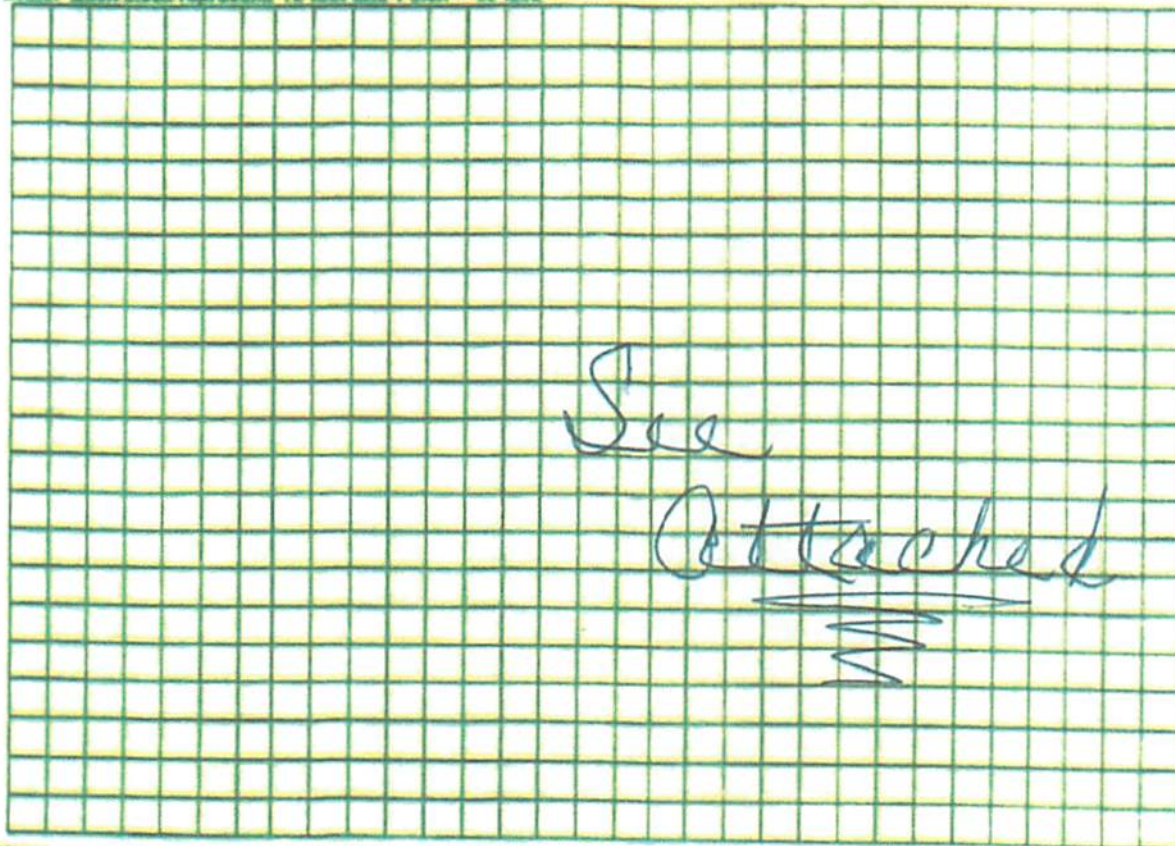

Notes: \_\_\_\_\_

Site Plan submitted by H. Khan

Plan Approved [Signature]

Not Approved \_\_\_\_\_

Date 4/2/24

By \_\_\_\_\_

ES2

Columbia

County Health Department

ALL CHANGES MUST BE APPROVED BY THE COUNTY HEALTH DEPARTMENT



FW



STATE OF FLORIDA  
DEPARTMENT OF ENVIRONMENTAL PROTECTION  
ONSITE SEWAGE TREATMENT AND DISPOSAL  
SYSTEM (OSTDS)

PERMIT NO. 24-0246  
DATE PAID: 3/8/24  
FEE PAID: 38.284  
RECEIPT #: 2049453

APPLICATION FOR CONSTRUCTION PERMIT

APPLICATION FOR:

☒ New System ☐ Existing System ☐ Holding Tank ☐ Innovative  
☐ Repair ☐ Abandonment ☐ Temporary ☐

APPLICANT: Kody Jurczewsky

EMAIL: \_\_\_\_\_

AGENT: Tommy Jones

TELEPHONE: 352-221-4473

MAILING ADDRESS: 1490 NE 130th St. Trenton, FL. 32693

TO BE COMPLETED BY APPLICANT OR APPLICANT'S AUTHORIZED AGENT. SYSTEMS MUST BE CONSTRUCTED BY A PERSON LICENSED PURSUANT TO 489.105(3) (m) OR 489.552, FLORIDA STATUTES. IT IS THE APPLICANT'S RESPONSIBILITY TO PROVIDE DOCUMENTATION OF THE DATE THE LOT WAS CREATED OR PLATTED (MM/DD/YY) IF REQUESTING CONSIDERATION OF STATUTORY GRANDFATHER PROVISIONS.

PROPERTY INFORMATION

OSTDS REMEDIATION PLAN? [ Y / ☒ ]

LOT: \_\_\_\_\_ BLOCK: \_\_\_\_\_ SUBDIVISION: \_\_\_\_\_

PLATTED: \_\_\_\_\_

PROPERTY ID #: 17-65-17-09692-001

ZONING: \_\_\_\_\_

I/M OR EQUIVALENT: [ Y / ☒ ]

PROPERTY SIZE: 5 ACRES WATER SUPPLY: [ ☒ ] PRIVATE PUBLIC [ ] ☐ ≤2000GPD [ ] ☐ >2000GPD

IS SEWER AVAILABLE AS PER 381.0065, FS? [ Y / ☒ ]

DISTANCE TO SEWER: \_\_\_\_\_ FT

PROPERTY ADDRESS: 12471 SW Tustenygee Ave Ft. White 32038

DIRECTIONS TO PROPERTY: Take us-441 S, @ us-41 S, @ Tustenygee Ave

BUILDING INFORMATION

☒ RESIDENTIAL

[ ] COMMERCIAL

Unit No	Type of Establishment	No. of Bedrooms	Building Area Sqft	Commercial/Institutional System Design Table I, Chapter 62-6, FAC
1	<u>RV</u>	<u>1</u>	<u>320</u>	
2				
3				
4				

[ ] Floor/Equipment Drains [ ] Other (Specify) \_\_\_\_\_

SIGNATURE: [Signature]

DATE: 3/8/2024

DEP 4015, 06-21-2022 (Obsoletes previous editions which may not be used)  
Incorporated 62-6.004, FAC



STATE OF FLORIDA  
DEPARTMENT OF HEALTH  
ONSITE SEWAGE TREATMENT AND DISPOSAL SYSTEM  
CONSTRUCTION INSPECTION AND FINAL APPROVAL

APPLICATION #: AP2049453

PERMIT #: 12-SC-2874168

DOCUMENT #: FI2260119

DATE PAID: 03/26/2024

FEE PAID: 310.00

RECEIPT #: 12-PID-6681213

Violation Number

Comment

Comments

The system is sized for 1 bedrooms with a maximum occupancy of 2 persons (2 per bedroom), for a total estimated flow of 200 gpd.





STATE OF FLORIDA  
DEPARTMENT OF HEALTH  
ONSITE SEWAGE TREATMENT AND DISPOSAL SYSTEM  
CONSTRUCTION INSPECTION AND FINAL APPROVAL

APPLICATION #: AP2049453  
PERMIT #: 12-SC-2874168  
DOCUMENT #: FI2260119  
DATE PAID: 03/26/2024  
FEE PAID: 310.00  
RECEIPT #: 12-PID-6681213

APPLICANT: KODY\*\*24-0266 JURCZEWSKY

AGENT: Wanda Jones (Jones Plumbing & Septic Tank)

PROPERTY ADDRESS: 12471 SW TUSTENUGGEE Fort White, FL 32038

LOT:

BLOCK:

SUBDIVISION: ID#: 09692-001

CHECKED [X] ITEMS ARE NOT IN COMPLIANCE WITH STATUTE OR RULE AND MUST BE CORRECTED.

TANK INSTALLATION

[IN] [01] TANK SIZE [1] 900.00 [2] Concrete  
[IN] [02] TANK MATERIAL Concrete  
[IN] [03] OUTLET DEVICE TIR  
[IN] [04] MULTI-CHAMBERED [ Y / N ]  
[IN] [05] OUTLET FILTER Tuf-Tite EF-4  
[IN] [06] LEGEND 1. 34-107-09DC3 2.   
[N/] [07] WATERTIGHT  
[IN] [08] LEVEL  
[IN] [09] DEPTH TO LID

DRAINFIELD INSTALLATION

[IN] [10] AREA [1] 255 [2]  SQFT  
[IN] [11] DISTRIBUTION BOX HEADER X  
[IN] [12] NUMBER OF DRAINLINES 1. 2.00 2.   
[IN] [13] DRAINLINE SEPARATION  
[IN] [14] DRAINLINE SLOPE  
[IN] [15] DEPTH OF COVER  
[IN] [16] ELEVATION [ ABOVE / BELOW ] BM 27.00  
[IN] [17] SYSTEM LOCATION  
[N/] [18] DOSING PUMPS  
[N/] [19] AGGREGATE SIZE  
[N/A] [20] AGGREGATE EXCESSIVE FINES  
[N/] [21] AGGREGATE DEPTH

FILL / EXCAVATION MATERIAL

[N/] [22] FILL AMOUNT  
[N/] [23] FILL TEXTURE  
[N/] [24] EXCAVATION DEPTH  
[N/] [25] AREA REPLACED  
[N/] [26] REPLACEMENT MATERIAL

SETBACKS

[N/] [27] SURFACE WATER  FT  
[N/] [28] DITCHES  FT  
[IN] [29] PRIVATE WELLS 80 FT  
[N/] [30] PUBLIC WELLS  FT  
[N/] [31] IRRIGATION WELLS  FT  
[IN] [32] POTABLE WATER 40 FT  
[IN] [33] BUILDING FOUNDATIONS 10 FT  
[IN] [34] PROPERTY LINES 30 FT  
[N/] [35] OTHER  FT

FILLED / MOUND SYSTEM

[N/] [36] DRAINFIELD COVER  
[N/] [37] SHOULDERS  
[N/] [38] SLOPES  
[N/] [39] STABILIZATION

ADDITIONAL INFORMATION

[IN] [40] UNOBSTRUCTED AREA  
[IN] [41] STORMWATER RUNOFF  
[N/] [42] ALARMS  
[N/] [43] MAINTENANCE AGREEMENT  
[IN] [44] BUILDING AREA  
[IN] [45] LOCATION CONFORMS WITH SITE PLAN  
[IN] [46] FINAL SITE GRADING  
[IN] [47] CONTRACTOR Wanda J Jones (Jones Plumb  
[IN] [48] OTHER INFILTRATOR ARC 24

ABANDONMENT

[N/] [49] TANK PUMPED  
[N/] [50] TANK CRUSHED & FILLED

Comments: Comments are on page 2.

CONSTRUCTION [ APPROVED ] / DISAPPROVED [ ]: Columbia CHD DATE: 04/19/2024  
Environmental Specialist II Dustin W. Jones (Florida Department of Health)

FINAL SYSTEM [ APPROVED ] / DISAPPROVED [ ]: CHD DATE:

(Explanation of Violations on following page)