



STATE OF FLORIDA  
DEPARTMENT OF HEALTH  
ONSITE SEWAGE TREATMENT AND DISPOSAL  
SYSTEM

PERMIT #: 12-SC-2048390  
APPLICATION #: AP1473885  
DATE PAID: 3/17/20  
FEE PAID: 310.00  
RECEIPT #: \_\_\_\_\_  
DOCUMENT #: PR1318594

CONSTRUCTION PERMIT FOR: OSTDS New

APPLICANT: MATTHEW\*\*20-0215 HOUSTON

PROPERTY ADDRESS: 742 SW NORRIS Ave Lake City, FL 32024

LOT: \_\_\_\_\_ BLOCK: \_\_\_\_\_ SUBDIVISION: \_\_\_\_\_

PROPERTY ID #: 03471-027 [SECTION, TOWNSHIP, RANGE, PARCEL NUMBER]  
[OR TAX ID NUMBER]

SYSTEM MUST BE CONSTRUCTED IN ACCORDANCE WITH SPECIFICATIONS AND STANDARDS OF SECTION 381.0065, F.S., AND CHAPTER 64E-6, F.A.C. DEPARTMENT APPROVAL OF SYSTEM DOES NOT GUARANTEE SATISFACTORY PERFORMANCE FOR ANY SPECIFIC PERIOD OF TIME. ANY CHANGE IN MATERIAL FACTS, WHICH SERVED AS A BASIS FOR ISSUANCE OF THIS PERMIT, REQUIRE THE APPLICANT TO MODIFY THE PERMIT APPLICATION. SUCH MODIFICATIONS MAY RESULT IN THIS PERMIT BEING MADE NULL AND VOID. ISSUANCE OF THIS PERMIT DOES NOT EXEMPT THE APPLICANT FROM COMPLIANCE WITH OTHER FEDERAL, STATE, OR LOCAL PERMITTING REQUIRED FOR DEVELOPMENT OF THIS PROPERTY.

SYSTEM DESIGN AND SPECIFICATIONS

T [ 1,050 ] GALLONS / GPD New Septic CAPACITY  
A [ ] GALLONS / GPD N/A CAPACITY  
N [ ] GALLONS GREASE INTERCEPTOR CAPACITY [MAXIMUM CAPACITY SINGLE TANK:1250 GALLONS]  
K [ ] GALLONS DOSING TANK CAPACITY [ ] GALLONS @ [ ] DOSES PER 24 HRS #Pumps [ ]

D [ 616 ] SQUARE FEET Drainfield SYSTEM  
R [ ] SQUARE FEET N/A SYSTEM  
A TYPE SYSTEM: [x] STANDARD [ ] FILLED [ ] MOUND [ ]  
I CONFIGURATION: [x] TRENCH [ ] BED [ ]

F LOCATION OF BENCHMARK: Nail in fence post w/ ribbon west of site.

I ELEVATION OF PROPOSED SYSTEM SITE [ 12.00 ] [ INCHES / FT ] [ ABOVE / BELOW ] BENCHMARK/REFERENCE POINT  
E BOTTOM OF DRAINFIELD TO BE [ 30.00 ] [ INCHES / FT ] [ ABOVE / BELOW ] BENCHMARK/REFERENCE POINT

D FILL REQUIRED: [ 0.00 ] INCHES EXCAVATION REQUIRED: [ ] INCHES

O The system is sized for 4 bedrooms with a maximum occupancy of 8 persons (2 per bedroom), for a total estimated flow of 400 gpd.

SPECIFICATIONS BY: William D Bishop II TITLE: Master Septic Contractor

APPROVED BY: Steven F Krupka TITLE: Environmental Specialist I Columbia CHD

DATE ISSUED: 03/17/2020 EXPIRATION DATE: 09/17/2021

DH 4016, 08/09 (Obsoletes all previous editions which may not be used)

Incorporated: 64E-6.003, FAC

Page 1 of 3


STATE OF FLORIDA  
DEPARTMENT OF HEALTH  
APPLICATION FOR ONSITE SEWAGE DISPOSAL SYSTEM CONSTRUCTION PERMIT

Permit Application Number 20-0215


Houston

PART II - SITEPLAN

Scale: 1 inch = 40 feet.

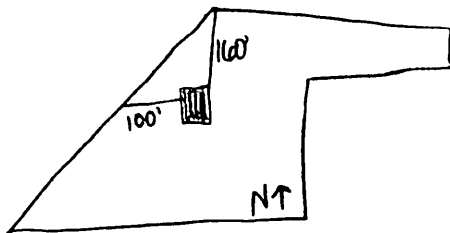

1 acre of 5.88

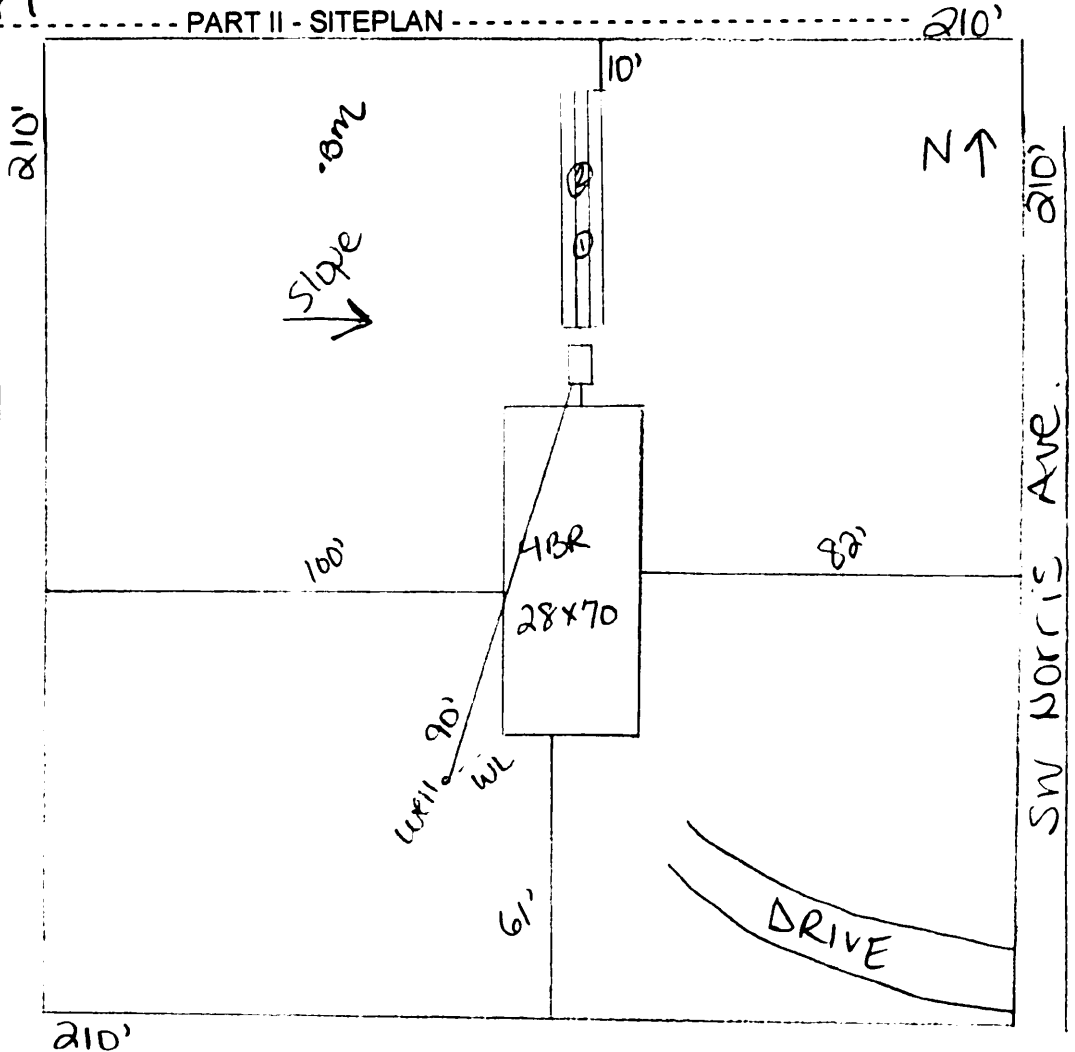

Notes: \_\_\_\_\_

1 acre of 5.88

Site Plan submitted by: William D. Bishop II MASTER CONTRACTOR  
Plan Approved \_\_\_\_\_ Not Approved \_\_\_\_\_ Date 3-13-00  
By [Signature] Columbia County Health Department

ALL CHANGES MUST BE APPROVED BY THE COUNTY HEALTH DEPARTMENT



PERMIT NO.

DATE PAID:

FEE PAID:

RECEIPT #:

APPLICATION FOR:

<input checked="" type="checkbox"/> New System	<input type="checkbox"/> Existing System	<input type="checkbox"/> Holding Tank	<input type="checkbox"/> Innovative
<input type="checkbox"/> Repair	<input type="checkbox"/> Abandonment	<input type="checkbox"/> Temporary	<input type="checkbox"/> _____

**APPLICANT:** Matthew and Kimberly Houston

AGENT: ROCKY FORD, A & B CONSTRUCTION

TELEPHONE: 386-497-2311

MAILING ADDRESS: 546 SW Dortch Street, FT. WHITE, FL, 32038

TO BE COMPLETED BY APPLICANT OR APPLICANT'S AUTHORIZED AGENT. SYSTEMS MUST BE CONSTRUCTED BY A PERSON LICENSED PURSUANT TO 489.105(3) (m) OR 489.552, FLORIDA STATUTES. IT IS THE APPLICANT'S RESPONSIBILITY TO PROVIDE DOCUMENTATION OF THE DATE THE LOT WAS CREATED OR PLATTED (MM/DD/YY) IF REQUESTING CONSIDERATION OF STATUTORY GRANDFATHER PROVISIONS.

## PROPERTY INFORMATION

LOT: NA      BLOCK: NA      SUB: NA      PLATTED:

PROPERTY ID #: 06-5S-16-03471-027                      ZONING:                      I/M OR EQUIVALENT: [ Y / N ]

PROPERTY SIZE: 5.88 ACRES WATER SUPPLY: [☒] PRIVATE PUBLIC [☐] ≤2000GPD [☐] >2000GPD

IS SEWER AVAILABLE AS PER 381.0065, FS? [ Y / (N) ] DISTANCE TO SEWER: N/A FT

PROPERTY ADDRESS: 742 SW Norris Ave, Lake City, Fl

DIRECTIONS TO PROPERTY: Head W. on NE Franklin St, TL onto NW  
main Blvd, TR onto US-90W, TL onto FL-247S,  
TL onto SW Norris Ave.

## BUILDING INFORMATION

[ ☒ ] RESIDENTIAL [ ☐ ] COMMERCIAL

Unit No	Type of Establishment	No. of Bedrooms	Building Area Sqft	Commercial/Institutional System Design Table 1, Chapter 64E-6, FAC
---------	-----------------------	-----------------	--------------------	--

1 SF Residential 4 28x70

2 \_\_\_\_\_ 1960

3 \_\_\_\_\_

☐ Floor/Equipment Drains      ☐ Other (Specify)


SIGNATURE: William D. Bishop II

DATE: 3/13/2020



Houston  
3-16-20

William D. Bishop II  
3/14/2020

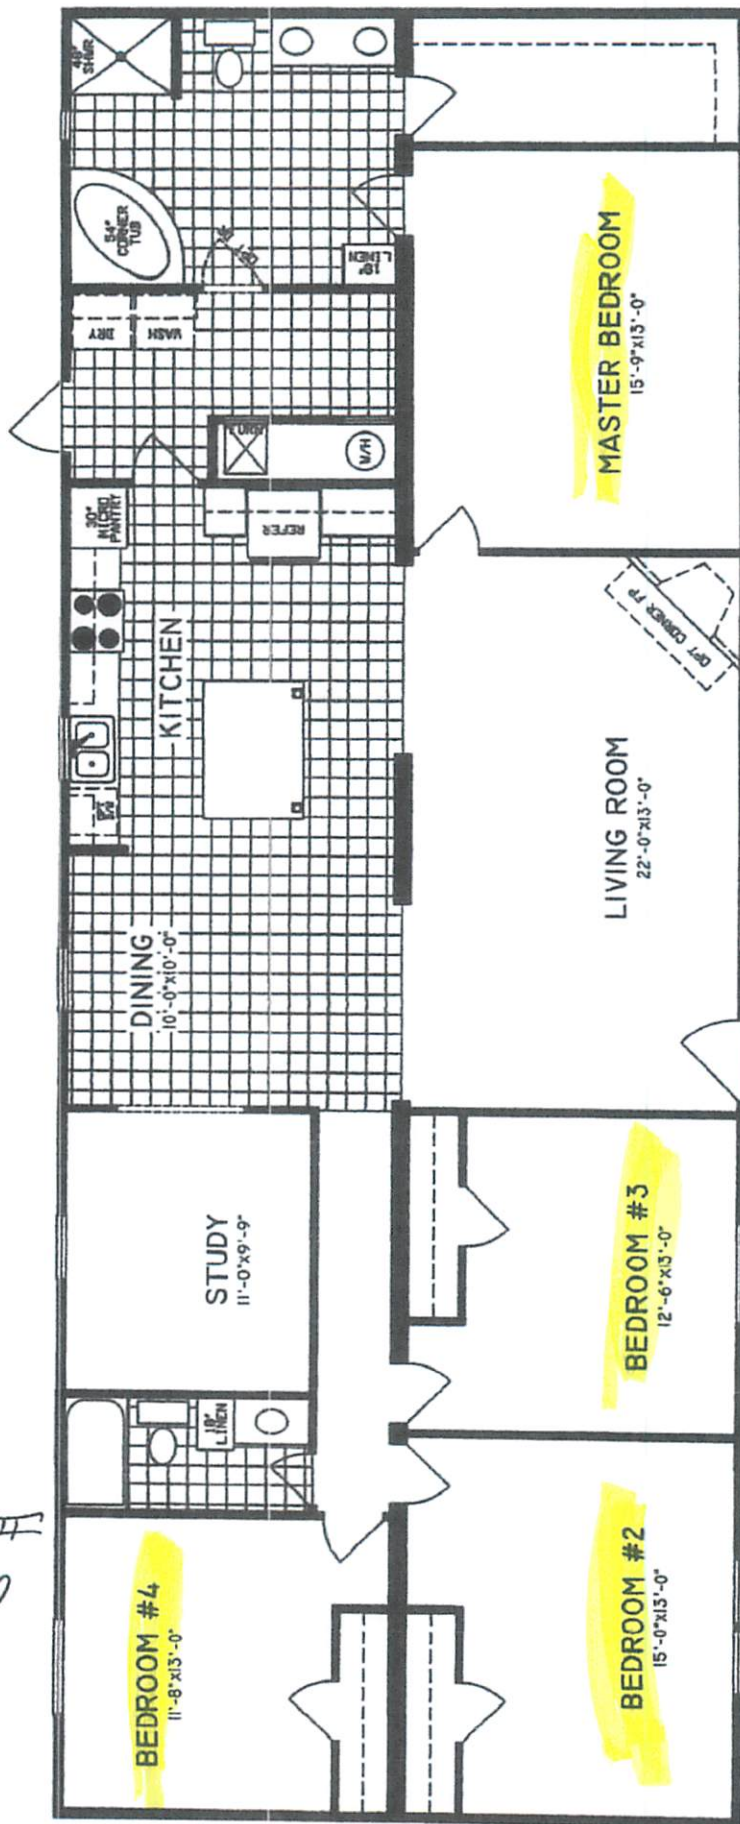

28x70  
4 BR-2 BA  
Floor plan

20-0215