

PERMIT APPLICATION / MANUFACTURED HOME INSTALLATION APPLICATION

For Office Use Only (Revised 1-11) Zoning Official BZK01002012 Building Official T.C. 9-27-12

AP# 1209-49 Date Received 9/20/12 By LH Permit # 30503

Flood Zone X Development Permit N/A Zoning A-3 Land Use Plan Map Category A-3

Comments Section 2.3.1

FEMA Map# N/A Elevation N/A Finished Floor 12' above River N/A In Floodway N/A

☒ Site Plan with Setbacks Shown ☒ EH # 12-427 ☐ EH Release ☒ Well letter ☒ Existing well

☒ Recorded Deed or Affidavit from land owner ☒ Installer Authorization ☒ State Rd Access ☒ 911 Sheet

☐ Parent Parcel # _____ ☐ STUP-MH _____ ☒ F W Comp. letter ☐ App Fee Pd ☒ VF Form

IMPACT FEES: EMS _____ Fire _____ Corr _____ ☒ Out County ☐ In County pd

Road/Code _____ School _____ = TOTAL _____ Suspended March 2009 _____ ☒ Ellisville Water Sys

06-55-18-
Property ID # 10568-009 Subdivision Parkwood lot 15

▪ New Mobile Home _____ Used Mobile Home X MH Size 28x60 Year 87

▪ Applicant Roland L Tardif Phone # 386-755-0927

▪ Address 4078 SE Country Club RD Lake City, Fla 32025

▪ Name of Property Owner Same Phone# _____

▪ 911 Address 168 SE Tudor Hls Lake City fl 32025

▪ Circle the correct power company - FL Power & Light - Clay Electric
(Circle One) - Suwannee Valley Electric - Progress Energy

▪ Name of Owner of Mobile Home Same as applicant Phone # _____

Address _____

▪ Relationship to Property Owner Same

▪ Current Number of Dwellings on Property 1 (this MH) (0 others)

▪ Lot Size _____ Total Acreage 5

▪ Do you : Have Existing Drive or Private Drive or need Culvert Permit or Culvert Waiver (Circle one)
(Currently using) (Blue Road Sign) (Putting in a Culvert) (Not existing but do not need a Culvert)

▪ Is this Mobile Home Replacing an Existing Mobile Home NO (MH Already on Property Since 200)

▪ Driving Directions to the Property Go East on Baya ave to Cr 245 turn South to
Chenger RD turn East to Diertha turn South to End turn East on under
First Place on Right

▪ Name of Licensed Dealer/Installer Bernie Thrift Phone # 623 0046

▪ Installers Address 5557 NW Falling creek rd, L.P. FL 32055

▪ License Number IH 1025155 Installation Decal # 11400

Spoke to Roland 10-2-12

\$653.00

COLUMBIA COUNTY PERMIT WORKSHEET

These worksheets must be completed and signed by the installer.
Submit the originals with the packet.

Installer Bernie Thrift License # JA1025155


911 Address where home is being installed. _____

Manufacturer Euerdon Length x width 60x28

NOTE: if home is a single wide fill out one half of the blocking plan
if home is a triple or quad wide sketch in remainder of home

I understand Lateral Arm Systems cannot be used on any home (new or used) where the sidewall ties exceed 5 ft 4 in.

Installer's initials BT

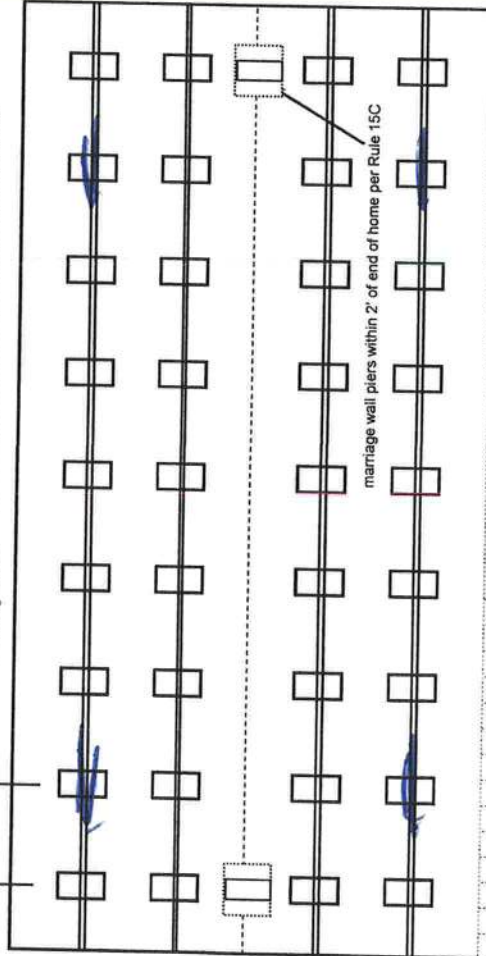

New Home ☐ Used Home ☒

Home installed to the Manufacturer's Installation Manual ☐

Home is installed in accordance with Rule 15-C ☒

Single wide ☐ Wind Zone II ☒ Wind Zone III ☐

Double wide ☒ Installation Decal # 11400

Triple/Quad ☐ Serial # KGG5NA523550

PIER SPACING TABLE FOR USED HOMES

Load bearing capacity	Footer size (sq in)	16" x 16" (256)	18 1/2" x 18 1/2" (342)	20" x 20" (400)	22" x 22" (484)*	24" x 24" (576)*	26" x 26" (676)
1000 psf	3'	4'	4'	5'	6'	7'	8'
1500 psf	4'	6'	6'	7'	8'	8'	8'
2000 psf	6'	8'	8'	8'	8'	8'	8'
2500 psf	7'	8'	8'	8'	8'	8'	8'
3000 psf	8'	8'	8'	8'	8'	8'	8'
3500 psf	8'	8'	8'	8'	8'	8'	8'

* interpolated from Rule 15C-1 pier spacing table.

PIER PAD SIZES

I-beam pier pad size 17x22

Perimeter pier pad size 16x16

Other pier pad sizes (required by the mfg.) _____

Draw the approximate locations of marriage wall openings 4 foot or greater. Use this symbol to show the piers.

List all marriage wall openings greater than 4 foot and their pier pad sizes below.

Opening 10' Pier pad size 17x22

ANCHORS

4 ft 5 ft

FRAME TIES

within 2' of end of home spaced at 5' 4" oc ✓

TIEDOWN COMPONENTS

Longitudinal Stabilizing Device (LSD)
Manufacturer _____
Longitudinal Stabilizing Device w/ Lateral Arms
Manufacturer _____

OTHER TIES

Number 10
Sidewall 4
Longitudinal 2
Marriage wall 1
Shearwall _____

COLUMBIA COUNTY PERMIT WORKSHEET

page 2 of 2

POCKET PENETROMETER TEST

The pocket penetrometer tests are rounded down to 2000 psf or check here to declare 1000 lb. soil without testing.

X 2500 X 2500 X 2000

POCKET PENETROMETER TESTING METHOD

1. Test the perimeter of the home at 6 locations.
2. Take the reading at the depth of the footer.
3. Using 500 lb. increments, take the lowest reading and round down to that increment.

X 2000 X 2000 X 2500

TORQUE PROBE TEST

The results of the torque probe test is 290 inch pounds or check here if you are declaring 5' anchors without testing. A test showing 275 inch pounds or less will require 5 foot anchors.

Note: A state approved lateral arm system is being used and 4 ft. anchors are allowed at the sidewall locations. I understand 5 ft anchors are required at all centerline tie points where the torque test reading is 275 or less and where the mobile home manufacturer may require anchors with 4000 lb holding capacity.

BT Installer's initials

ALL TESTS MUST BE PERFORMED BY A LICENSED INSTALLER

Installer Name

Bernie Thift

Date Tested

9-1-12

Electrical

Connect electrical conductors between multi-wide units, but not to the main power source. This includes the bonding wire between multi-wide units. Pg. 5

Plumbing

Connect all sewer drains to an existing sewer tap or septic tank. Pg. 5

Connect all potable water supply piping to an existing water meter, water tap, or other independent water supply systems. Pg. 5

Site Preparation

Debris and organic material removed ✓
Water drainage: Natural ✓ Swale ✓ Pad ✓ Other ✓

Fastening multi wide units

Floor: Type Fastener: 3/8 Lag Length: 7" Spacing: 24"
Walls: Type Fastener: Plastic Length: 10" Spacing: 8"
Roof: Type Fastener: Plastic Length: 16" Spacing: 60"
For used homes a min. 30 gauge, 8" wide, galvanized metal strip will be centered over the peak of the roof and fastened with galv. roofing nails at 2" on center on both sides of the centerline.

Gasket (weatherproofing requirement)

I understand a properly installed gasket is a requirement of all new and used homes and that condensation, mold, mildew and buckled marriage walls are a result of a poorly installed or no gasket being installed. I understand a strip of tape will not serve as a gasket.

Installer's initials BT

Type gasket Seam Seal
Pg. 10

Installed:
Between Floors Yes ✓
Between Walls Yes ✓
Bottom of ridgebeam Yes ✓

Weatherproofing

The bottomboard will be repaired and/or taped. Yes ✓ Pg. 10
Siding on units is installed to manufacturer's specifications. Yes ✓
Fireplace chimney installed so as not to allow intrusion of rain water. Yes ✓

Miscellaneous

Skirting to be installed. Yes ✓ No ✓
Dryer vent installed outside of skirting. Yes ✓ N/A ✓
Range downflow vent installed outside of skirting. Yes ✓ N/A ✓
Drain lines supported at 4 foot intervals. Yes ✓
Electrical crossovers protected. Yes ✓
Other: ✓

Installer verifies all information given with this permit worksheet is accurate and true based on the

Installer Signature

Bernie Thift Date 9/1/12

MOBILE HOME INSTALLATION SUBCONTRACTOR VERIFICATION FORM

APPLICATION NUMBER _____ CONTRACTOR _____ PHONE _____

THIS FORM MUST BE SUBMITTED PRIOR TO THE ISSUANCE OF A PERMIT

In Columbia County one permit will cover all trades doing work at the permitted site. It is **REQUIRED** that we have records of the subcontractors who actually did the trade specific work under the permit. Per Florida Statute 440 and Ordinance 89-6, a contractor shall require all subcontractors to provide evidence of workers' compensation or exemption, general liability insurance and a valid Certificate of Competency license in Columbia County.

Any changes, the permitted contractor is responsible for the corrected form being submitted to this office prior to the start of that subcontractor beginning any work. Violations will result in stop work orders and/or fines.

ELECTRICAL	Print Name <u>Roland L Tardif</u> License #:	Signature <u>[Signature]</u> Phone #:
MECHANICAL/ A/C	Print Name <u>ROLAND LTARDIF</u> License #:	Signature <u>[Signature]</u> Phone #:
PLUMBING/ GAS	Print Name <u>ROLAND LTARDIF</u> License #:	Signature <u>[Signature]</u> Phone #:

Specialty License	License Number	Sub-Contractors Printed Name	Sub-Contractors Signature
MASON			
CONCRETE FINISHER			

F. S. 440.103 Building permits; identification of minimum premium policy.--Every employer shall, as a condition to applying for and receiving a building permit, show proof and certify to the permit issuer that it has secured compensation for its employees under this chapter as provided in ss. 440.10 and 440.38, and shall be presented each time the employer applies for a building permit.



COLUMBIA COUNTY BUILDING DEPARTMENT
135 NE Hernando Ave, Suite B-21, Lake City, FL 32055
Phone: 386-758-1008 Fax: 386-758-2160

MOBILE HOME INSTALLERS LETTER OF AUTHORIZATION

I, Bernard Thrift, give this authority for the job address show below
Installer License Holder Name

only, 1168 SE Tudor Glw, Lake City FL 32025, and I do certify that
Job Address

the below referenced person(s) listed on this form is/are under my direct supervision and control and is/are authorized to purchase permits, call for inspections and sign on my behalf.

Printed Name of Authorized Person	Signature of Authorized Person	Authorized Person is... (Check one)
ROLAND L THARDIF	<i>Roland L Thardif</i>	☒ Agent ☐ Officer ☒ Property Owner
		☐ Agent ☐ Officer ☐ Property Owner
		☐ Agent ☐ Officer ☐ Property Owner

I, the license holder, realize that I am responsible for all permits purchased, and all work done under my license and I am fully responsible for compliance with all Florida Statutes, Codes, and Local Ordinances.

I understand that the State Licensing Board has the power and authority to discipline a license holder for violations committed by him/her or by his/her authorized person(s) through this document and that I have full responsibility for compliance granted by issuance of such permits.

Bernard Thrift
License Holders Signature (Notarized)

TH1025155
License Number

9-1-12
Date


NOTARY INFORMATION:

STATE OF: Florida COUNTY OF: Columbia

The above license holder, whose name is _____, personally appeared before me and is known by me or has produced identification (type of I.D.) _____ on this 20 day of September, 2012.

James L. Scofield
NOTARY'S SIGNATURE

(Seal/Stamp)

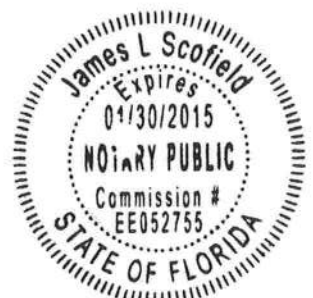

Inst. 200812020117 Date 11/4/2008 Time 4:20 PM
Doc Stamp-Deed.67.90
x24 DC, P. DeWitt Cason, Columbia County Page 1 of 3 B.1161 P.1755

TAX DEED

State of Florida

County of Columbia

Cert. No. 2272 of 2001


Parcel No. 10568-009

The following Tax Certificate numbered 2272 issued on May 31, 2001 was filed in the office of the Tax Collector of this County and application made for the issuance of a Tax Deed, the applicant having paid or redeemed all other taxes or tax certificates on the land described as required by law to be paid or redeemed, and the costs and expenses of this sale, and due notice of sale having been published as required by law, and no person entitled to do so having appeared to redeem said land; such land was on the 3rd day of November, 2008, offered for sale as required by law for cash to the highest bidder and was sold to **Roland Tardif**, a married man, whose address is 4078 SE Country Club Rd., Lake City, FL, 32025, being the highest bidder and having paid the sum of his/her bid as required by the Laws of Florida.


NOW, on this 4th day of November, 2008, in the County of Columbia, State of Florida, in consideration of the sum of (\$9,620.00) **nine thousand six hundred twenty dollars and zero cents**, being the amount paid pursuant to the Laws of Florida, does hereby sell the following lands situated in the County and State aforesaid and described as follows:

SEC 06 TWN 5S RNG 18 PARCEL NUMBER 10568-009

LOT 15 PARKWOOD S/D. ORB 576-333, 582-432, 596-626, 630-521, 693-569, 698-368, 720-837, 842-1630, 877-2433

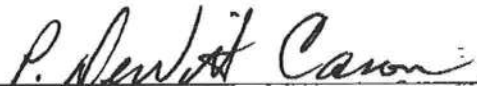
Clerk of the Circuit Court
Columbia County, Florida


Witness:

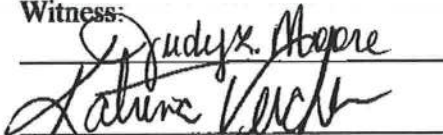


State of Florida

County of Columbia

On this 4th day of November, 2008, before me personally appeared P. DeWitt Cason, Clerk of Circuit Court in and for Columbia County Florida, known to me to be the person described in, and who executed the foregoing instrument, and acknowledged the execution of this instrument to be his own free act and deed for the use and purposes therein mentioned. Witness my hand and official seal date aforesaid.

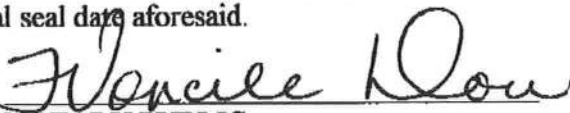
NOTARY PUBLIC

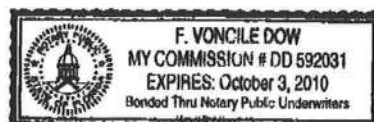

08-37 TD

CERTIFICATE OF CLERK

I HEREBY CERTIFY that copies of the Notice of Application for Tax Deed filed by **Shirley Pickford Rev. Trust**, regarding Tax Certificate number 2272, issued May 31, 2001, said sale scheduled for November 3, 2008, have been mailed via U.S. Mail on October 3, 2008 to the following persons:

Shirley Pickford Rev Trust
PO Box 621171
Oviedo, FL 32762

Lenvil Dicks
PO Box 1
Lake City, FL 32056

Roger Blair Sr
c/o Charles Wood
PO Box 2984
Lake City, FL 32056

Phillips Forest
PO Box 728
Fernandina Beach, FL 32035

Internal Revenue Service
400 W Bay St. Stop 5710
Jacksonville, FL 32202

Richard & Heather Heimlich
104 SE Tudor Glen
Lake City, FL 32025

Columbia Bank
c/o Roger Ward
PO Box 1609
Lake City, FL 32056


Jeffrey Stull
602 S Boulevard
Tampa, FL 33606

Sunstate Federal Credit Union
c/o Bates & Brown, P.A.
1511 NW 6th St.
Gainesville, FL 32601

Florida Dept. of Revenue
c/o Deon McCrimmon, ECS Manager
31379 Blountstown Hwy
Tallahassee, FL 32304

Dated this 3rd day of October, 2008, at Columbia County, Florida.

(Seal)

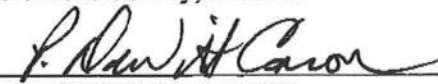

P. DEWITT CASON
CLERK OF COURT

THE LAKE CITY REPORTER

Lake City, Columbia County, Florida

STATE OF FLORIDA,
COUNTY OF COLUMBIA,

Before the undersigned authority personally appeared Todd Wilson who on oath says that he is Publisher of the Lake City Reporter, a newspaper published at Lake City, Columbia County, Florida; that the attached copy of advertisement, being a

Legal Notice of Application for Tax Deed
in the matter of

in the Court, was published
in said newspaper in the issues of October 1, 8, 15, 22, 2008

RECEIVED

OCT 23 2008

P DeWitt Cason
Clerk of Courts

Affiant further says that The Lake City Reporter is a newspaper published at Lake City in said Columbia County, Florida, and that the said newspaper has heretofore been continuously published in said Columbia County, Florida, and has been entered as second class mail matter at the post office in Lake City, in said Columbia County, Florida, for a period of one year next preceding the first publication of the attached copy of advertisement; and affiant further says that he has neither paid nor promised any person, firm or corporation any discount, rebate, commission or refund for the purpose of securing this advertisement for publication in the said newspaper.

Sworn to and subscribed before me this 22 day of October
A.D., 2008

KATHLEEN A. BOOTH
MY COMMISSION # DU 577782
EXPIRES: August 20, 2010
Revised thru Budget Notary Services

Kathleen A. Booth
Notary Public

Legal Copy
As Published

NOTICE OF APPLICATION FOR TAX DEED Sec. 197.241 F.S.

Notice is hereby given that the Shirley Pickford Rev Trust of the following certificate has filed said certificate for a Tax Deed to be issued thereon. The certificate number and year of issuance, the description of the property, and name in which it was assessed is as follows:
Certificate Number: 2272
Year of Issuance: 2001
Description of Property: SEC 06 TWIN SS RING 18 PARCEL NUMBER 10568-009 LOT 15 PARKWOOD S/D ORB 576-333, 582-432, 596-626, 630-521, 693-569, 698-368, 720-837, 842-1630, 877-2433


Name in which assessed: ROGER BLAIR SR.

All of said property being in the County of Columbia, State of Florida. Unless said certificate shall be redeemed according to law, the property described in such certificate will be sold to the highest bidder at the Courthouse on Monday the 3rd day of November, 2008, at 11:00 A.M.
P. DEWITT CASON
CLERK OF COURTS

AMERICANS WITH DISABILITIES ACT: If you are a person with a disability who needs any accommodation in order to participate in this proceeding, you are entitled, at no cost to you, to the provision of certain assistance. Persons with a disability who need any accommodation to participate should contact the ADA Coordinator, P.O. Box 1569, Lake City, FL 32056, 386-719-7426, within two (2) working days of your receipt of this notice; if you are hearing impaired call (800) 955-8771; if you are voice impaired call (800) 955-8770

04526724
October 1, 8, 15, 22, 2008

Site Plan

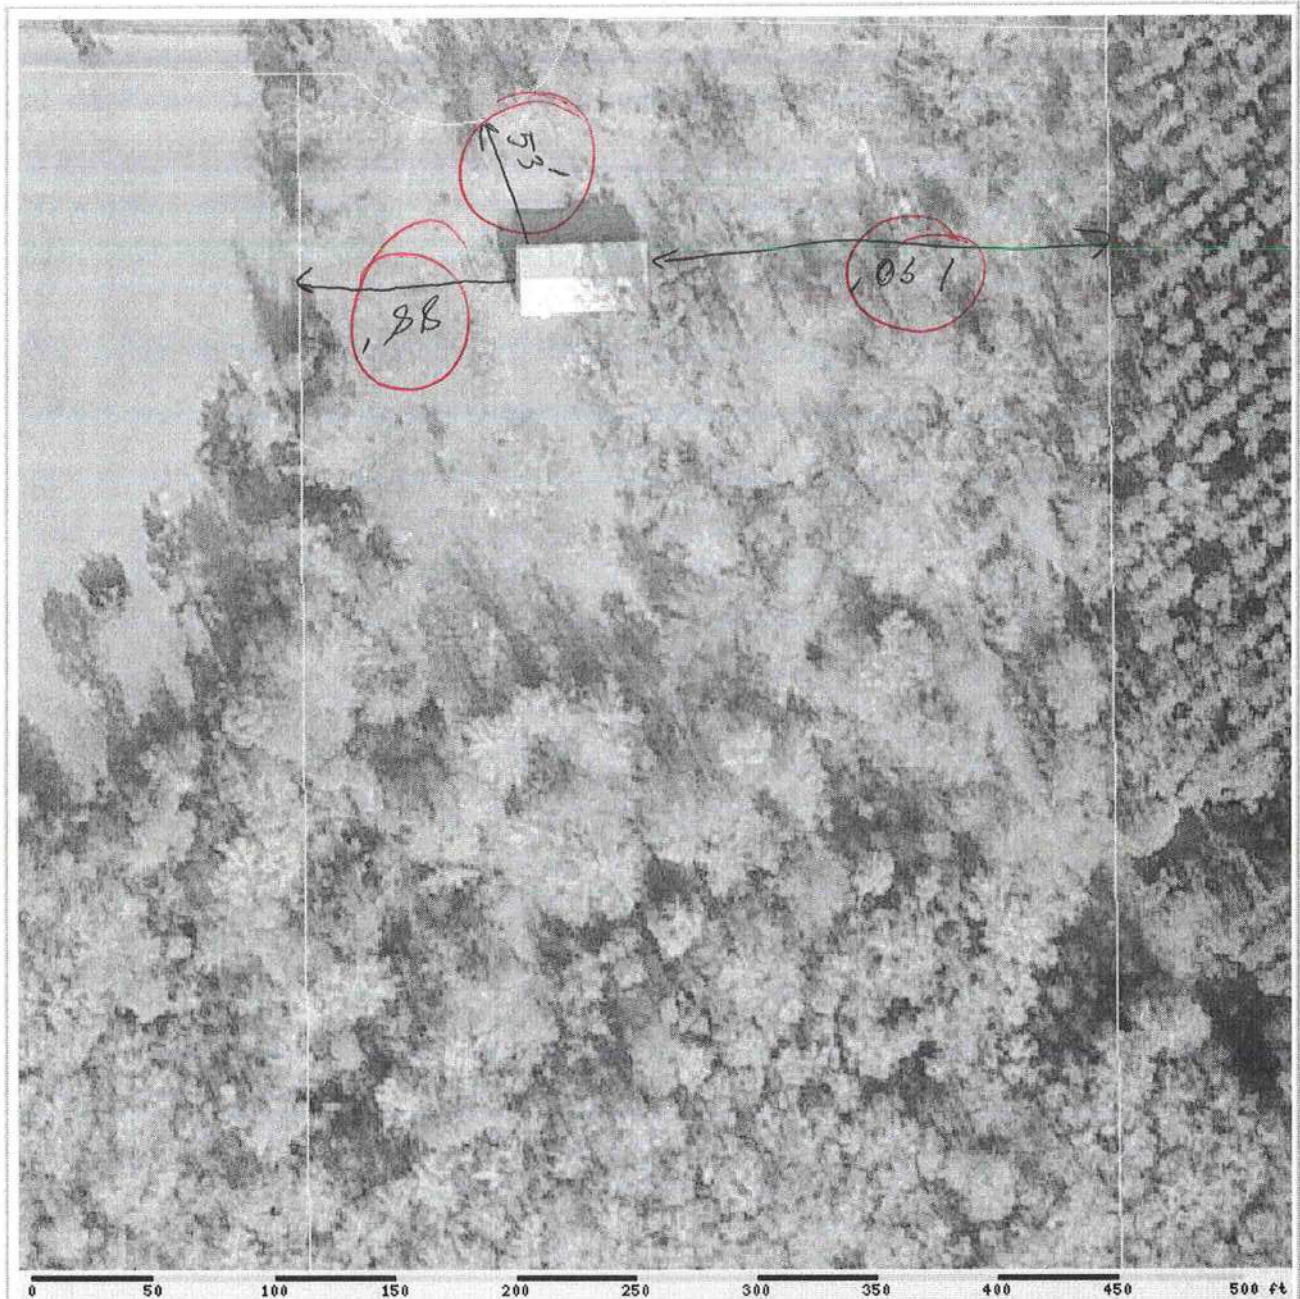

Columbia County Property Appraiser

J. Doyle Crews - Lake City, Florida 32055 | 386-758-1083

PARCEL: -

Name:		2011 Certified Values
Site:		Land
Mail:		Bldg
Sales Info	NONE	Assd
		Exmpt
		Taxbl

NOTES:



This information, updated: 8/2/2012, was derived from data which was compiled by the Columbia County Property Appraiser Office solely for the governmental purpose of property assessment. This information should not be relied upon by anyone as a determination of the ownership of property or market value. No warranties, expressed or implied, are provided for the accuracy of the data herein, its use, or its interpretation. Although it is periodically updated, this information may not reflect the data currently on file in the Property Appraiser's office. The assessed values are NOT certified values and therefore are subject to change before being finalized for ad valorem assessment purposes.

powered by:
GdzzlyLogic.com



1209-49

CODE ENFORCEMENT
PRELIMINARY MOBILE HOME INSPECTION REPORT

DATE RECEIVED 9-20-12 BY Alt 1209-49 IS THE M/H ON THE PROPERTY WHERE THE PERMIT WILL BE ISSUED? Yes
OWNERS NAME Rolando L Sardi PHONE _____ CELL 365-8533
ADDRESS 168 SE Tudor Glen Lala City Fe 32025
MOBILE HOME PARK _____ SUBDIVISION Parkwood s/b lot 15
DRIVING DIRECTIONS TO MOBILE HOME East Baya, (R) 245, (L) Ebenezer Rd, (R) Doretha,
(L) Tudor, to 1st place on (R)

MOBILE HOME INSTALLER Bernie Thruft PHONE _____ CELL 625-0046

MOBILE HOME INFORMATION

MAKE Horley YEAR 1987 SIZE 28 X 60 COLOR Brown/Light
SERIAL No. KBG SN A523550
WIND ZONE 2 Must be wind zone II or higher NO WIND ZONE I ALLOWED

INSPECTION STANDARDS

INTERIOR:

(P or F) - P= PASS F= FAILED

P SMOKE DETECTOR () OPERATIONAL () MISSING
P FLOORS () SOLID () WEAK () HOLES DAMAGED LOCATION _____
P DOORS () OPERABLE () DAMAGED
P WALLS () SOLID () STRUCTURALLY UNSOUND
P WINDOWS () OPERABLE () INOPERABLE
P PLUMBING FIXTURES () OPERABLE () INOPERABLE () MISSING
P CEILING () SOLID () HOLES () LEAKS APPARENT
P ELECTRICAL (FIXTURES/OUTLETS) () OPERABLE () EXPOSED WIRING () OUTLET COVERS MISSING () LIGHT
FIXTURES MISSING

EXTERIOR:

P WALLS / SIDING () LOOSE SIDING () STRUCTURALLY UNSOUND () NOT WEATHERTIGHT () NEEDS CLEANING
P WINDOWS () CRACKED/ BROKEN GLASS () SCREENS MISSING () WEATHERTIGHT
P ROOF () APPEARS SOLID () DAMAGED

STATUS

APPROVED ✓ WITH CONDITIONS: _____

NOT APPROVED _____ NEED RE-INSPECTION FOR FOLLOWING CONDITIONS _____

SIGNATURE July C ID NUMBER 304 DATE 9-21-12

COLUMBIA COUNTY 9-1-1 ADDRESSING

P. O. Box 1787, Lake City, FL 32056-1787

PHONE: (386) 758-1125 * FAX: (386) 758-1365 * Email: ron_croft@columbiacountyfla.com

Addressing Maintenance

To maintain the Countywide Addressing Policy you must make application for a 9-1-1 Address at the time you apply for a building permit. The established standards for assigning and posting numbers to all principal buildings, dwellings, businesses and industries are contained in Columbia County Ordinance 2001-9. The addressing system is to enable Emergency Service Agencies to locate you in an emergency, and to assist the United States Postal Service and the public in the timely and efficient provision of services to residents and businesses of Columbia County.

DATE REQUESTED: 9/21/2012 DATE ISSUED: 9/21/2012

ENHANCED 9-1-1 ADDRESS:

168 SE TUDOR GLN

LAKE CITY FL 32025

PROPERTY APPRAISER PARCEL NUMBER:

06-5S-18-10568-009

Remarks:

RE-ISSUE OF EXISTING ADDRESS FOR STRUCTURE.

Address Issued By: SIGNED: / RONAL N. CROFT
Columbia County 9-1-1 Addressing / GIS Department

NOTICE: THIS ADDRESS WAS ISSUED BASED ON LOCATION INFORMATION RECEIVED FROM THE REQUESTER. SHOULD, AT A LATER DATE, THE LOCATION INFORMATION BE FOUND TO BE IN ERROR, THIS ADDRESS IS SUBJECT TO CHANGE.



STATE OF FLORIDA
DEPARTMENT OF HEALTH
ONSITE SEWAGE TREATMENT AND DISPOSAL
SYSTEM
APPLICATION FOR CONSTRUCTION PERMIT

PERMIT NO. 12-0427
DATE PAID: 9/24/12
FEE PAID: 1725.00
RECEIPT #: 2091577
AP 1084245

APPLICATION FOR:

☒ New System ☐ Existing System ☐ Holding Tank ☐ Innovative
☐ Repair ☐ Abandonment ☐ Temporary ☐

APPLICANT: Roland Tardif

AGENT: owner

TELEPHONE: _____

MAILING ADDRESS: 4078 SE Country Club Rd. Lake City, FL 32025

TO BE COMPLETED BY APPLICANT OR APPLICANT'S AUTHORIZED AGENT. SYSTEMS MUST BE CONSTRUCTED BY A PERSON LICENSED PURSUANT TO 489.105(3)(m) OR 489.552, FLORIDA STATUTES. IT IS THE APPLICANT'S RESPONSIBILITY TO PROVIDE DOCUMENTATION OF THE DATE THE LOT WAS CREATED OR PLATTED (MM/DD/YY) IF REQUESTING CONSIDERATION OF STATUTORY GRANDFATHER PROVISIONS.

PROPERTY INFORMATION

LOT: 15 BLOCK: _____ SUBDIVISION: Parkwood S/D PLATTED: _____

PROPERTY ID #: 06-5S-18-10568-009 ZONING: Res I/M OR EQUIVALENT: ☐ No ☐

PROPERTY SIZE: 5.00 ACRES WATER SUPPLY: ☐ PRIVATE PUBLIC ☐ ≤ 2000 GPD ☐ > 2000 GPD

IS SEWER AVAILABLE AS PER 381.0065, FS? ☐ No ☐ DISTANCE TO SEWER: N/A FT

PROPERTY ADDRESS: 168 SE Tudor Glen

DIRECTIONS TO PROPERTY: CR 245 to Ebenezer, take left. Right on Doreatha Ct. to end. Take left on Tudor. Property on right

BUILDING INFORMATION

☐ RESIDENTIAL

☐ COMMERCIAL

Unit No	Type of Establishment	No. of Bedrooms	Building Area Sqft	Commercial/Institutional System Design Table 1, Chapter 64E-6, FAC
1	SFR	3	1680 SQFT	
2				
3				
4				

☐ Floor/Equipment Drains ☐ Other (Specify) _____

SIGNATURE: _____


DATE: 9/27/12

STATE OF FLORIDA
DEPARTMENT OF HEALTH
APPLICATION FOR CONSTRUCTION PERMIT

Permit Application Number 17-0427

----- PART II - SITEPLAN -----

Scale: Each block represents 10 feet and 1 inch = 40 feet.

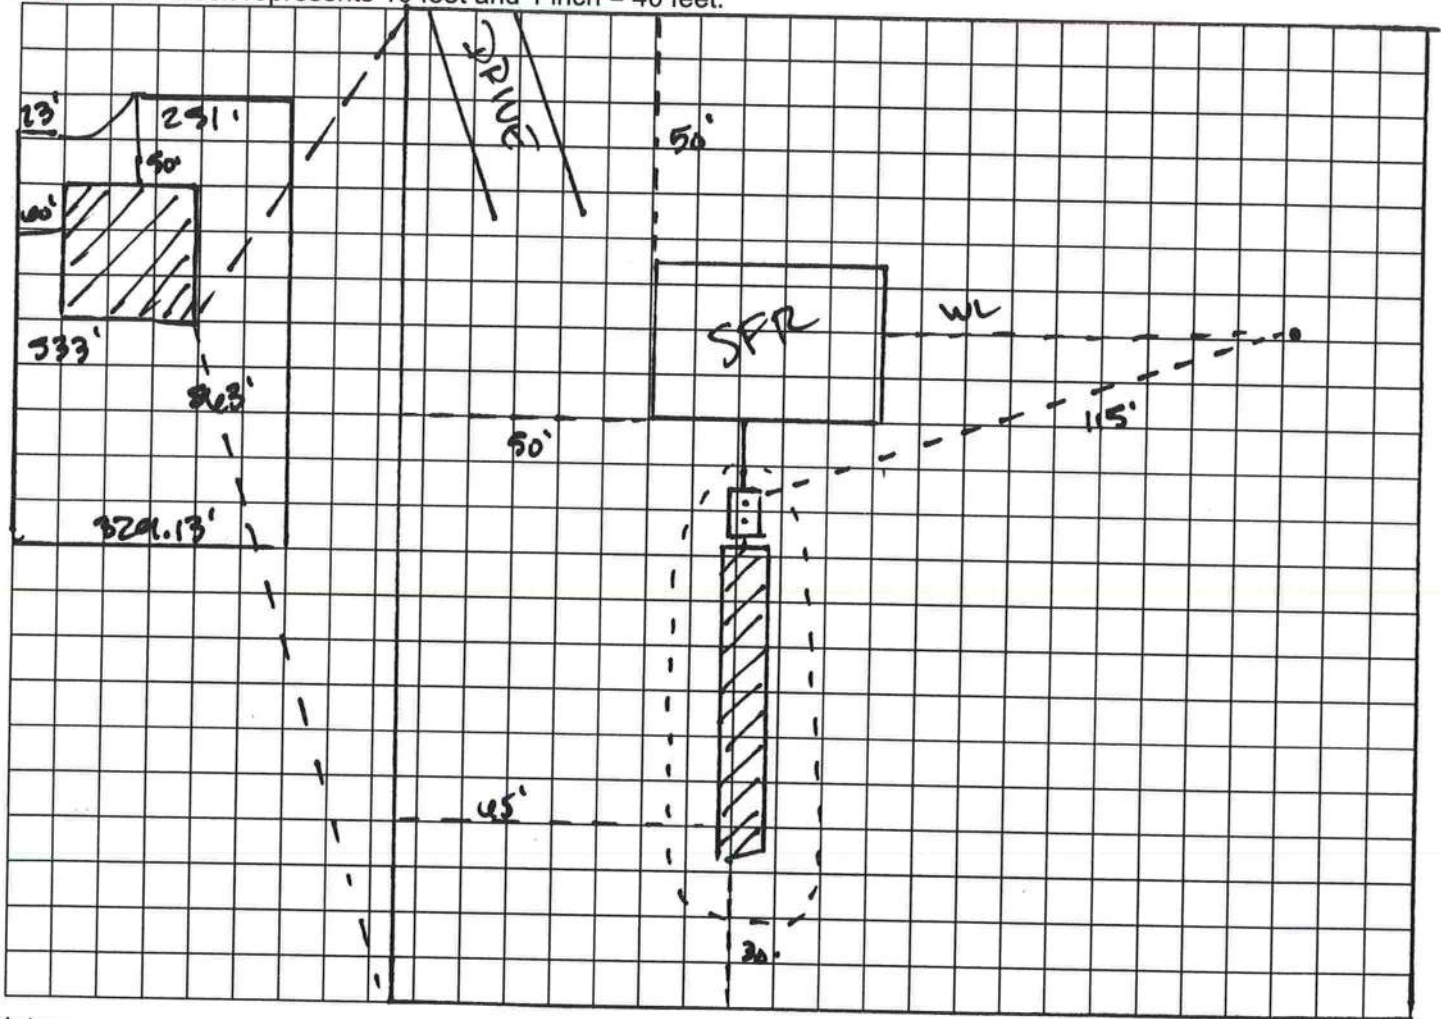

Notes: _____

Site Plan submitted by: _____

Plan Approved [Signature] Not Approved _____ Date _____

By [Signature] _____ County Health Department

ALL CHANGES MUST BE APPROVED BY THE COUNTY HEALTH DEPARTMENT