

KEY NOTES:

- 1) RANGE, 60", 10 OPEN BURNERS (32000 BTU/Hr)
- 2) GAS FLOOR FRYER (34000 BTU/Hr)
- 3) CONVECTION OVEN, GAS (75000 BTU/Hr)
- 4) GAS SOLENOID VALVE, INTERLOCK WITH HOOD FIRE SUPPRESSION (GAS SOLENOID VALVE FURNISHED BY FOOD SERVICE EQUIPMENT SUPPLIER)
- 5) MANUAL GAS SHUT-OFF VALVE (IN WALL BOX)


PLUMBING PLAN

1/4" = 1'



Carol Chadwick, PE
cn=Carol Chadwick,
PE, o=This item has
been electronically
signed and sealed by
Carol Chadwick, PE
using a digital
signature., ou,
email=ccpewyo@gm
ail.com, c=US
2021.01.15 10:08:12
-05'00'

PROJECT: MAMA JEANETTE'S RESTAURANT		DESIGNED BY: CECILIA DAVIS
PLUMBING PLAN		1500 SW DIXIE AVE, SUITE 204
		MIAMI, FL 33134
		DATE: 01/15/2021
		PROJECT: MAMA JEANETTE'S RESTAURANT

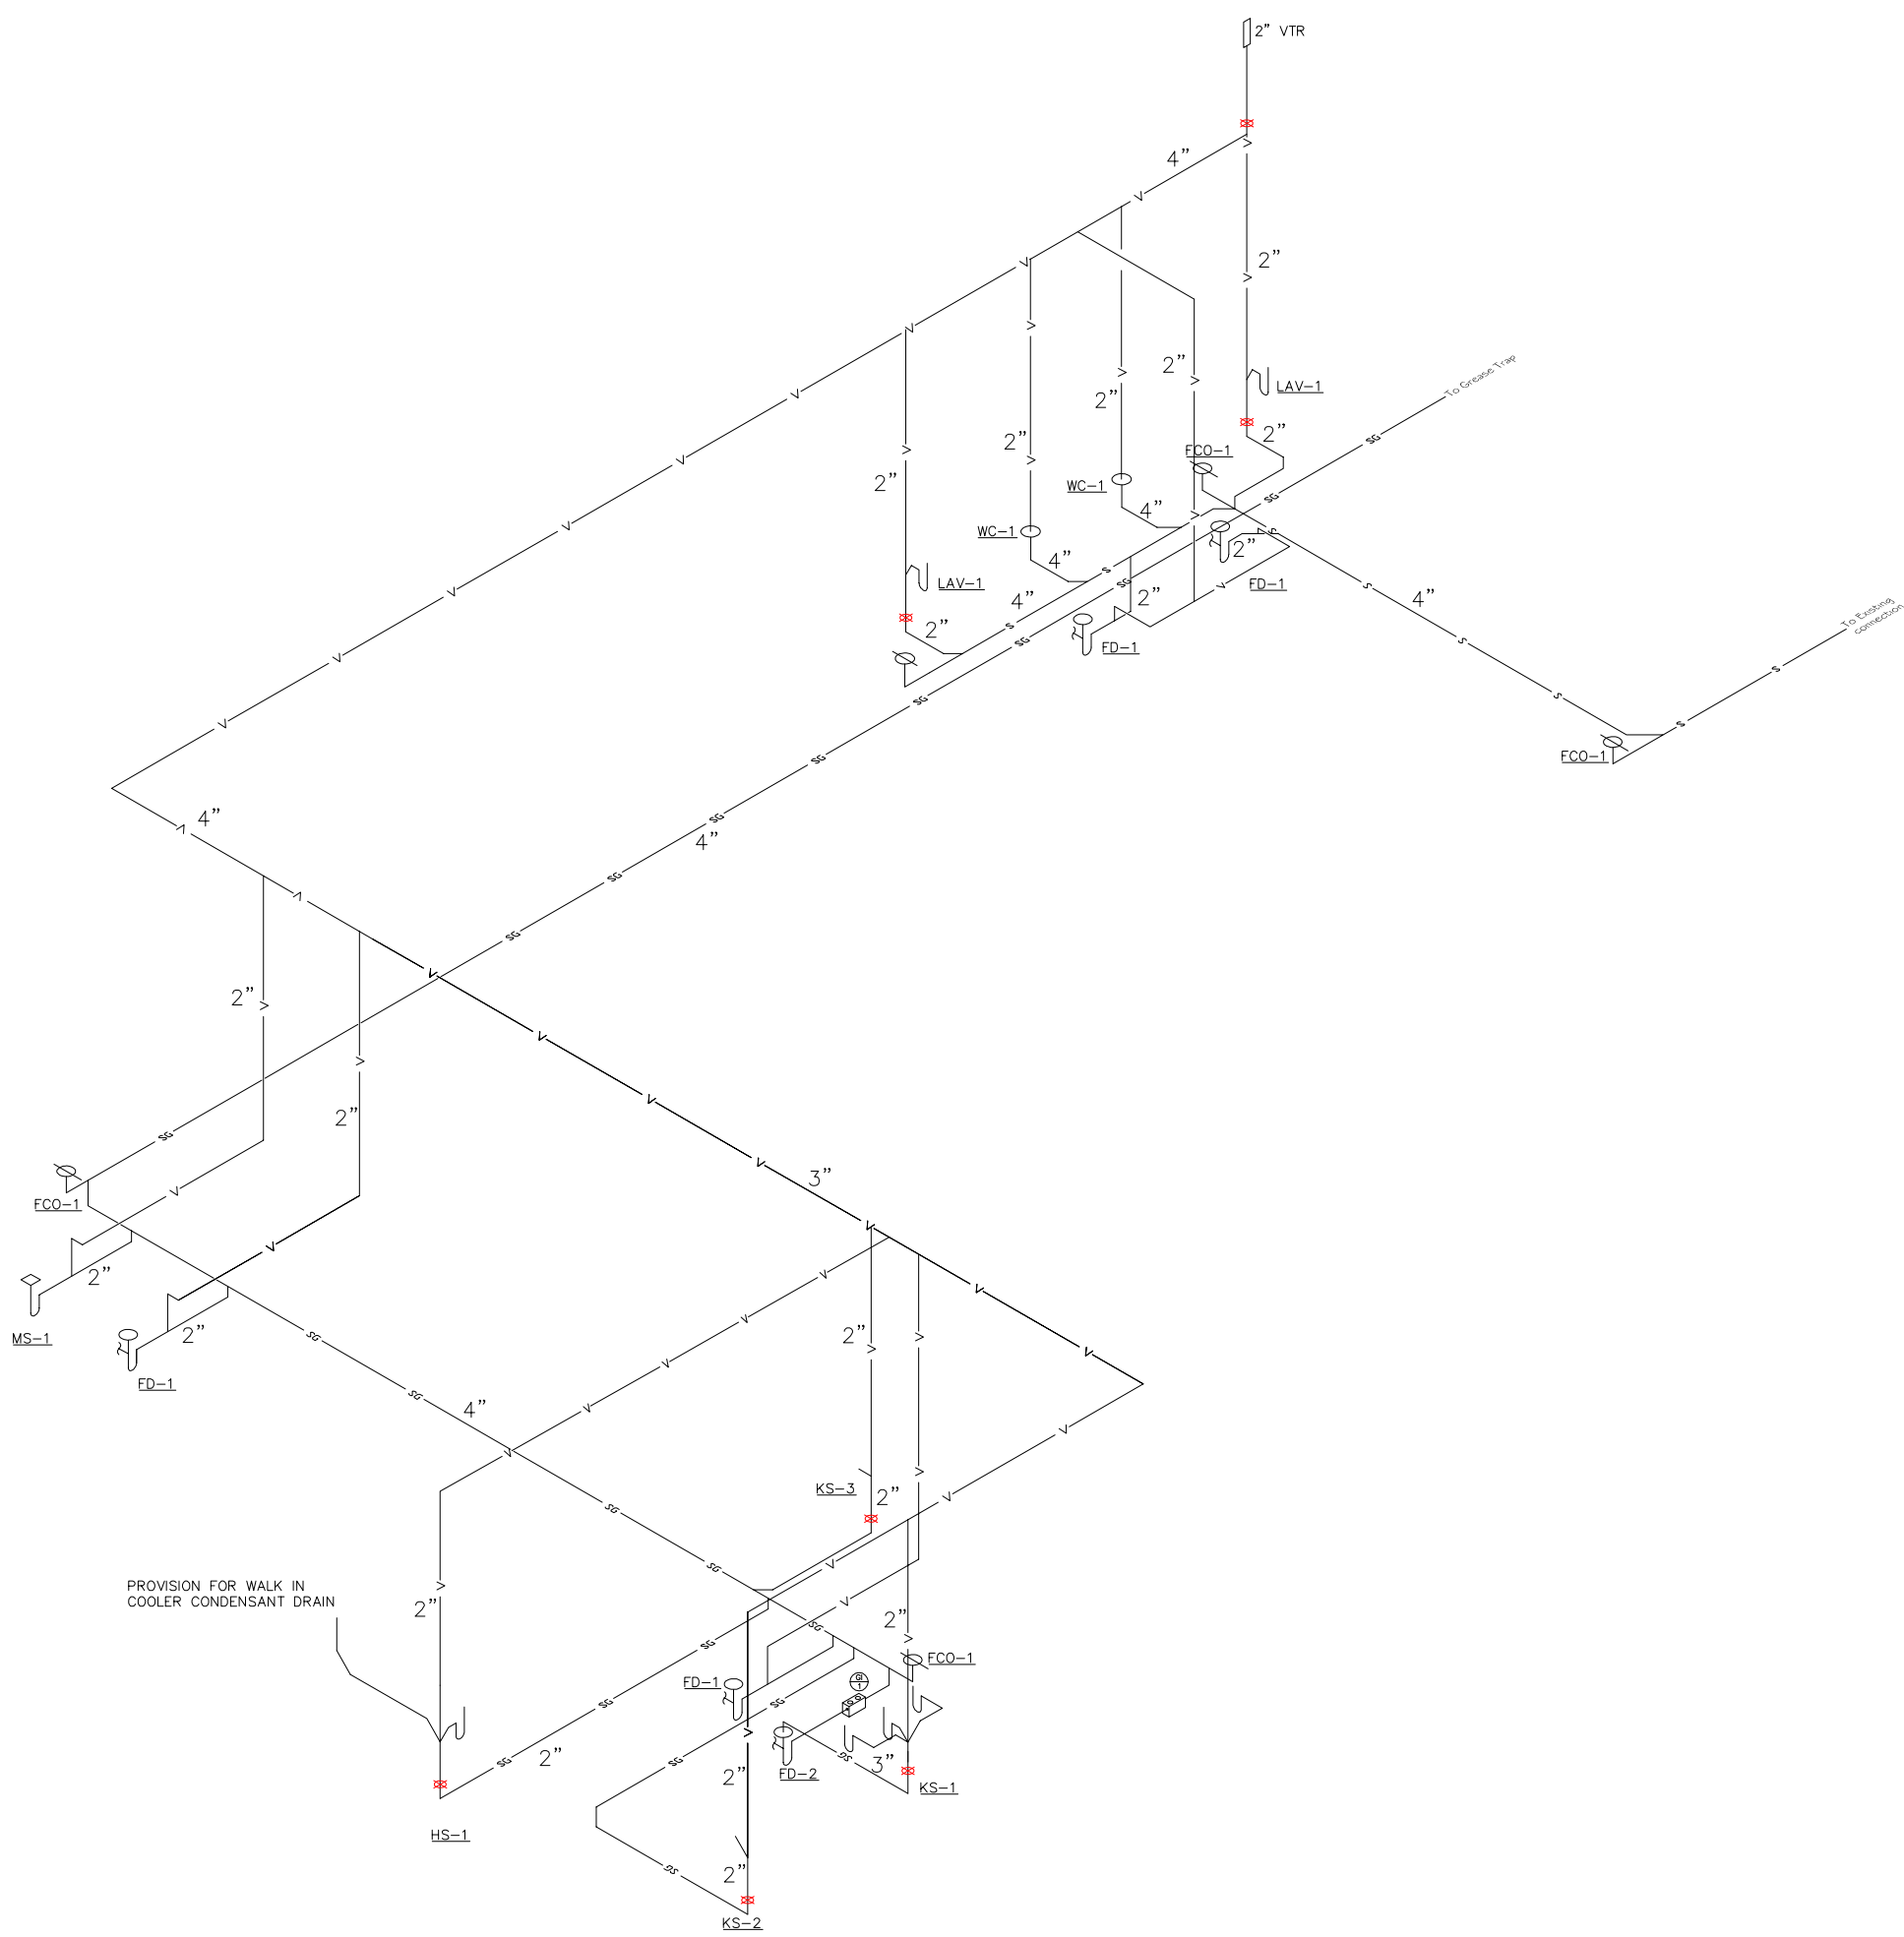


DRAINAGE ISOMETRIC RISER DIAGRAM
NTS

FIXTURE CONNECTION SIZE		
TAG	S	V
MS-1	2"	2"
KS-1	3"	2"
KS-2	2"	2"
KS-3	2"	2"
LAV-1	2"	2"
WC-1	4"	2
HS-1	2"	2"
FD-1	2"	2"
FD-2	3"	2"

- NOTE:
- CONTRACTOR SHALL CONFIRM INVERT ELEVATION OF EXISTING WASTE PIPING PRIOR COMMENCEMENT OF WORK.
 - SLOPE SANITARY WASTE PIPE 1/4" PER FOOT DOWN
 - SLOPE GREASE WASTE PIPE 1/4" PER FOOT DOWN


FIXTURE	QUANTITY	WATER W/FU		DRAINAGE FU	
		EACH	TOTAL	EACH	TOTAL
LAVATORY	2	1	2	1	2
KITCHEN SINK	3	2	6	2	6
HAND SINK	2	1	2	1	2
MOB. SINK	1	1	1	1	1
WATER CLOSET	2	S	10	4	8
FLOOR DRAIN TO SAN	5		0	2	10

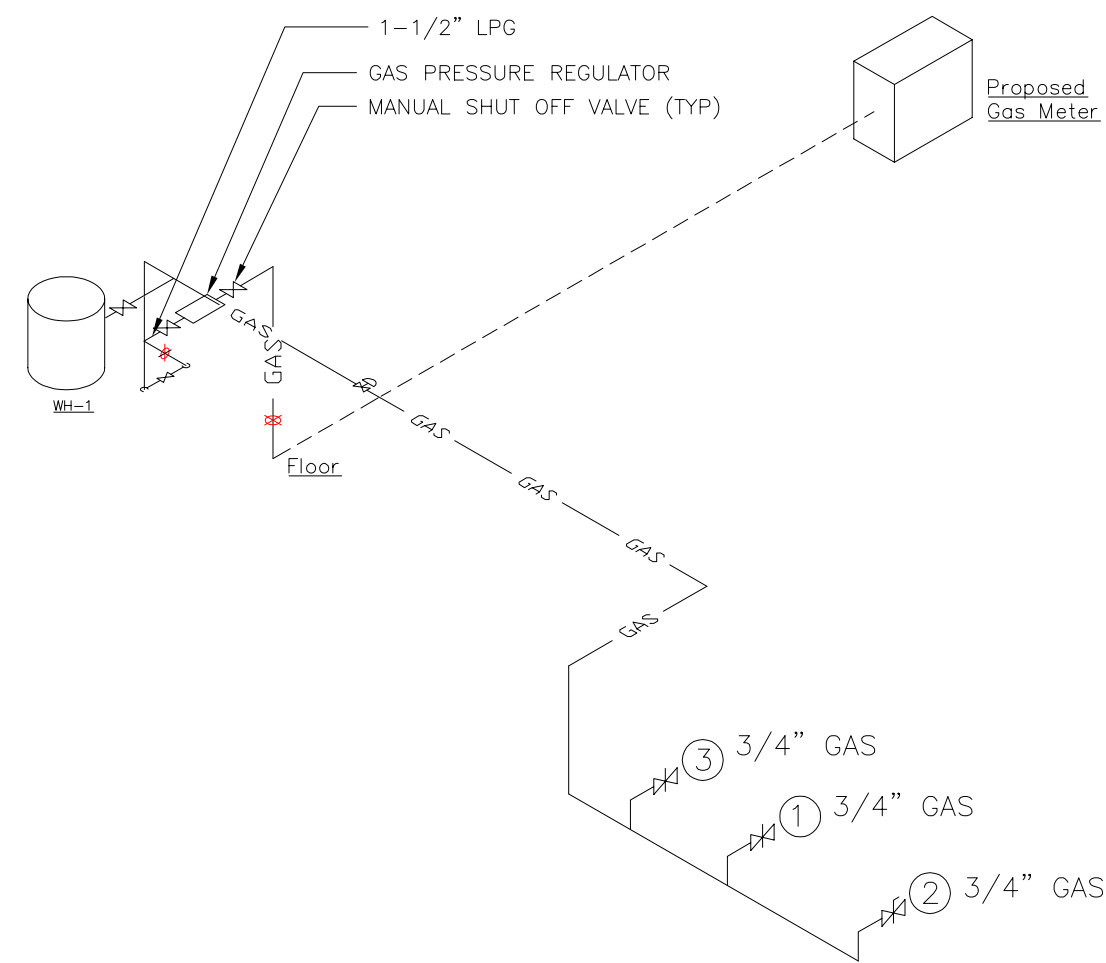

GAS RISER DIAGRAM
NTS

KEY NOTES

- RANGE, 60", 10 OPEN BURNERS (32000 BTU/Hr)
- GAS FLOOR FRYER (34000 BTU/Hr)
- CONVECTION OVEN, GAS (75000 BTU/Hr)

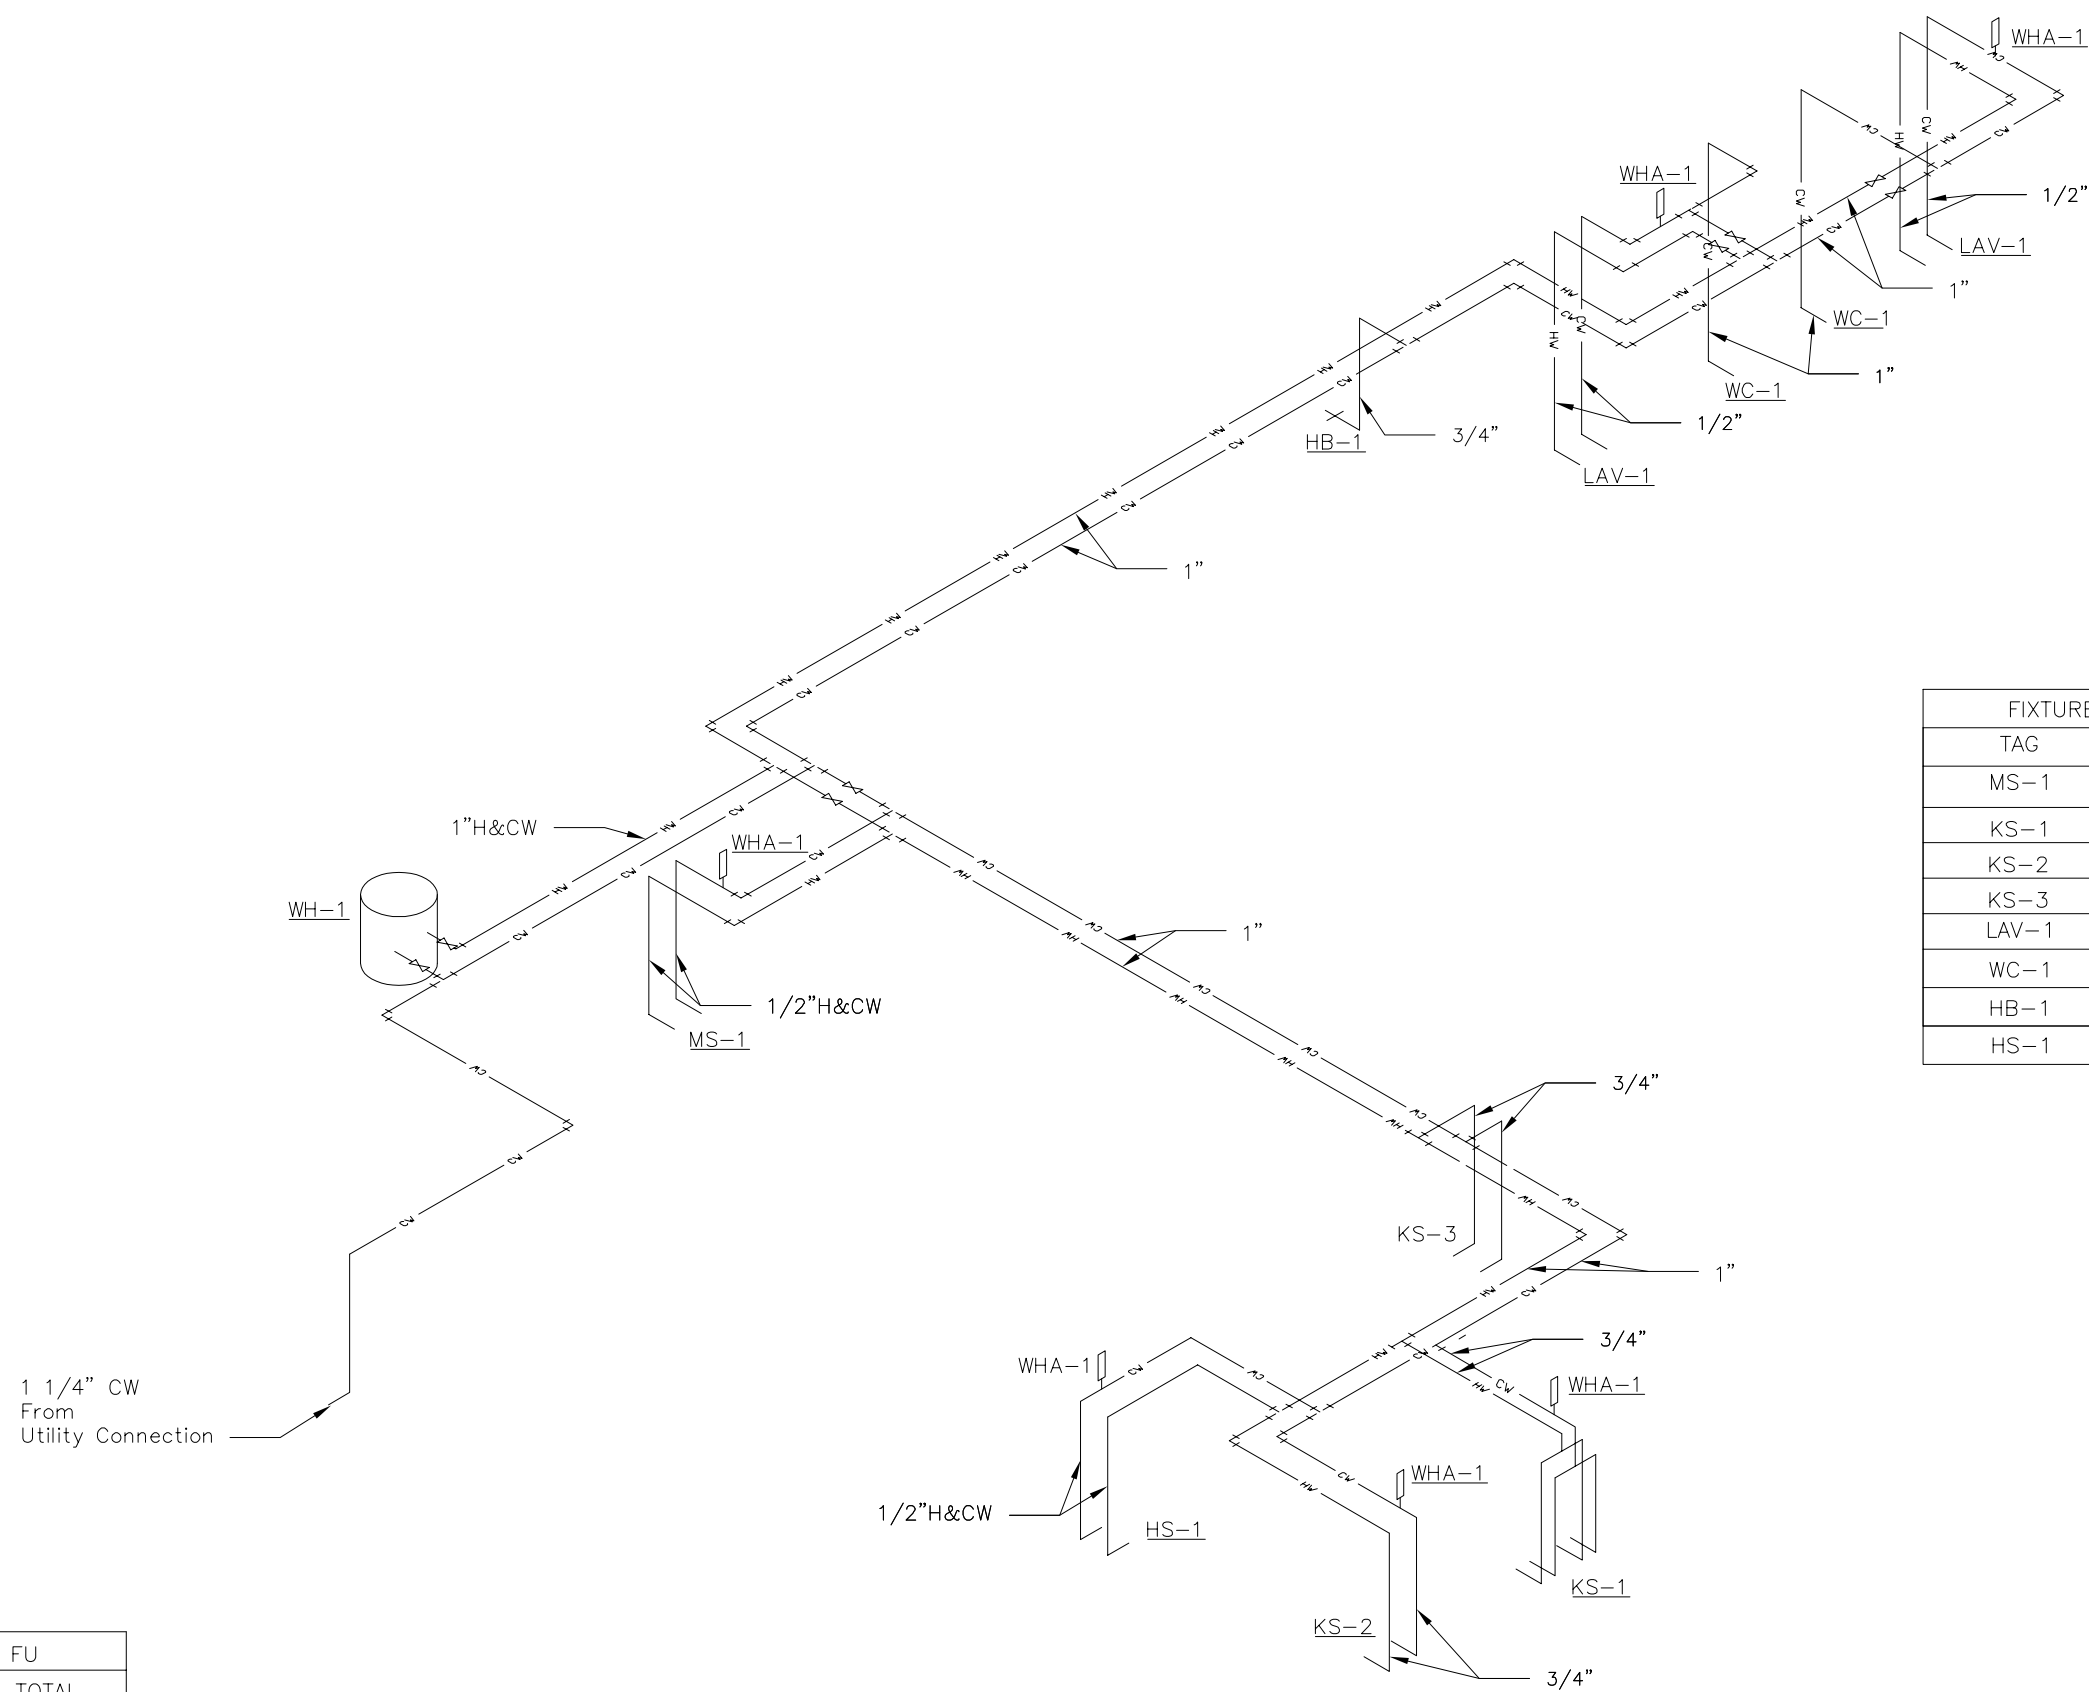

FIXTURE CONNECTION SIZE		
TAG	CW	HW
MS-1	1/2"	1/2"
KS-1	3/4"	3/4"
KS-2	3/4"	3/4"
KS-3	3/4"	3/4"
LAV-1	1/2"	1/2"
WC-1	1"	-
HB-1	3/4"	-
HS-1	1/2"	1/2"

DOMESTIC WATER RISER DIAGRAM
NTS



Carol Chadwick, PE
cn=Carol Chadwick,
PE, o=This item has
been electronically
signed and sealed by
Carol Chadwick, PE
using a digital
signature, ou=
email=ccpewyo@gm
ail.com, c=US
2021.01.15 10:08:25
-05'00'

PROJECT: FL18032
DATE: MAY 14, 2019
REVISIONS:

DESIGNED BY: CECILIA DAVIS
1500 SW 10TH AVE, SUITE 204
MIAMI, FL 33135
305.462.2344, 305.462.2345
cecilia@mamajeannes.com

PROJECT: MAMA JEANNETTE'S RESTAURANT
PLUMBING ISOMETRIC
RISER

DATE: PROJECT LOCATION:

