

COLUMBIA COUNTY PERMIT WORKSHEET

page 1 of 2

These worksheets must be completed and signed by the installer.
 Submit the originals with the packet


Installer Paul C. Murphy License # TH025239
 911 Address where home is being installed 1698 SE CR 349
 Manufacturer Live Oak Length x width 16x80

NOTE: if home is a single wide fill out one half of the blocking plan
 if home is a triple or quad write sketch in remainder of home


I understand Lateral Arm Systems cannot be used on any home (new or used) where the sidewall ties exceed 5 ft 4 in.

Installer's initials PM

Typical pier spacing

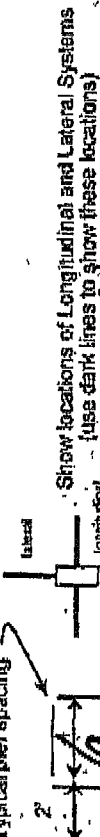

Show locations of Longitudinal and Lateral Systems (use dark lines to show these locations)

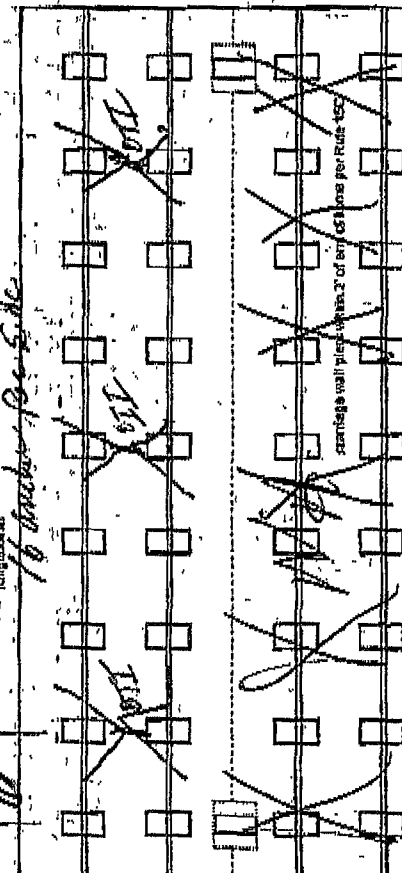

Marriage wall pier within 2' of end of home per Rule 15C

PIER SPACING TABLE FOR USED HOMES

Load bearing capacity	Factor size (sq ft)	16' x 16' (256)	16' 1/2" x 18' 1/2" (342)	20' x 20' (400)	22' x 22' (484)	24' x 24' (576)	26' x 26' (676)
1000 dsf	3'	4'	5'	6'	7'	8'	8'
1500 dsf	4'	5'	6'	7'	8'	9'	9'
2000 dsf	5'	6'	7'	8'	9'	10'	10'
2500 dsf	6'	7'	8'	9'	10'	11'	11'
3000 dsf	7'	8'	9'	10'	11'	12'	12'
3500 dsf	8'	9'	10'	11'	12'	13'	13'

Interpolated from Rule 15C-1 pier spacing table.

PIER PAD SIZES

Team pier pad size 1-16 x 22
 Perimeter pier pad size 1-16 x 22
 Other pier pad sizes (required by the mfg.) 1-16 x 16

Draw the approximate locations of marriage wall openings 4 foot or greater. Use this symbol to show the piers.



List all marriage wall openings greater than 4 foot and their pier pad sizes below.

Opening 16' x 16' Pier pad size 16' x 16'

POPULAR PAD SIZES

Pad Size	Sq In
16 x 16	256
16 x 18	288
18 x 18	324
16 x 22.5	360
17 x 22	374
13 1/4 x 26 1/4	348
20 x 20	400
17 3/16 x 25 3/16	441
17 1/2 x 25 1/2	446
24 x 24	576
26 x 26	676

ANCHORS

4 ft 5 ft 5 ft 5 ft

FRAME TIES


within 2' of end of home spaced at 5' 4" oc 16'

OTHER TIES

Number 16
 Sidewall 16
 Longitudinal 16
 Marriage wall 16
 Shearwall 16

TIEDOWN COMPONENTS

Longitudinal Stabilizing Device (LSD) 16'
 Manufacturer 16'
 Longitudinal Stabilizing Device (LSD) 16'
 Manufacturer 16'

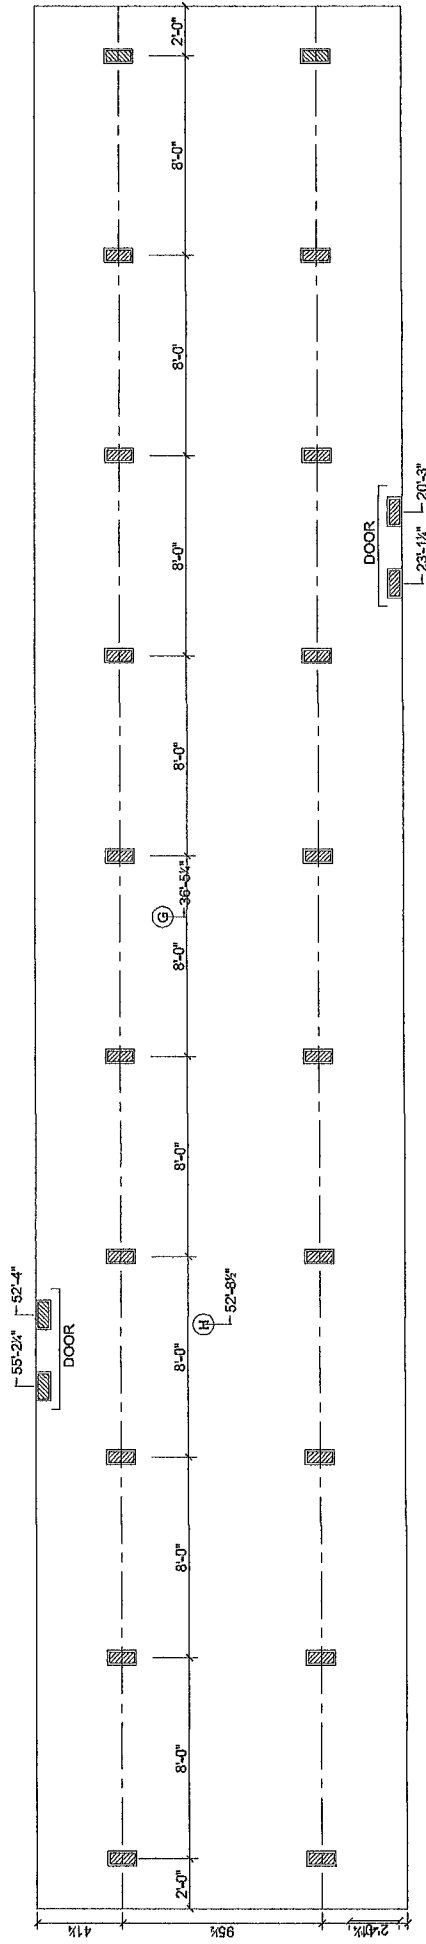

 SUPPORT PIER/TYP

10/18/2010



FOUNDATION NOTES:
 - THIS DRAWING IS DESIGNED FOR THE STANDARD WIND ZONE AND IS TO BE USED IN CONJUNCTION WITH THE INSTALLATION MANUAL AND ITS SUPPLEMENTS.
 - FOOTINGS ARE SHOWN FOR EXAMPLE ONLY QUANTITY AND SPACING MAY VARY BASED ON PAD TYPE, SOIL CONDITION, ETC.
 - FOOTINGS ARE REQUIRED AT SUPPORT POSTS, SEE INSTALLATION MANUAL FOR REQUIREMENTS.

Live Oak Homes
MODEL: U-5763E - 16 X 80
3-BEDROOM / 2-BATH

- | | |
|------------------------------|---|
| (A) MAIN ELECTRICAL | (G) DUCT CROSSOVER |
| (B) ELECTRICAL CROSSOVER | (H) SEWER DROPS |
| (C) WATER INLET | (I) RETURN AIR (W/OPT. HEAT PUMP OH DUCT) |
| (D) WATER CROSSOVER (IF ANY) | (J) SUPPLY AIR (W/OPT. HEAT PUMP OH DUCT) |
| (E) GAS INLET (IF ANY) | |
| (F) GAS CROSSOVER (IF ANY) | |

U-5763E

THE EDGE

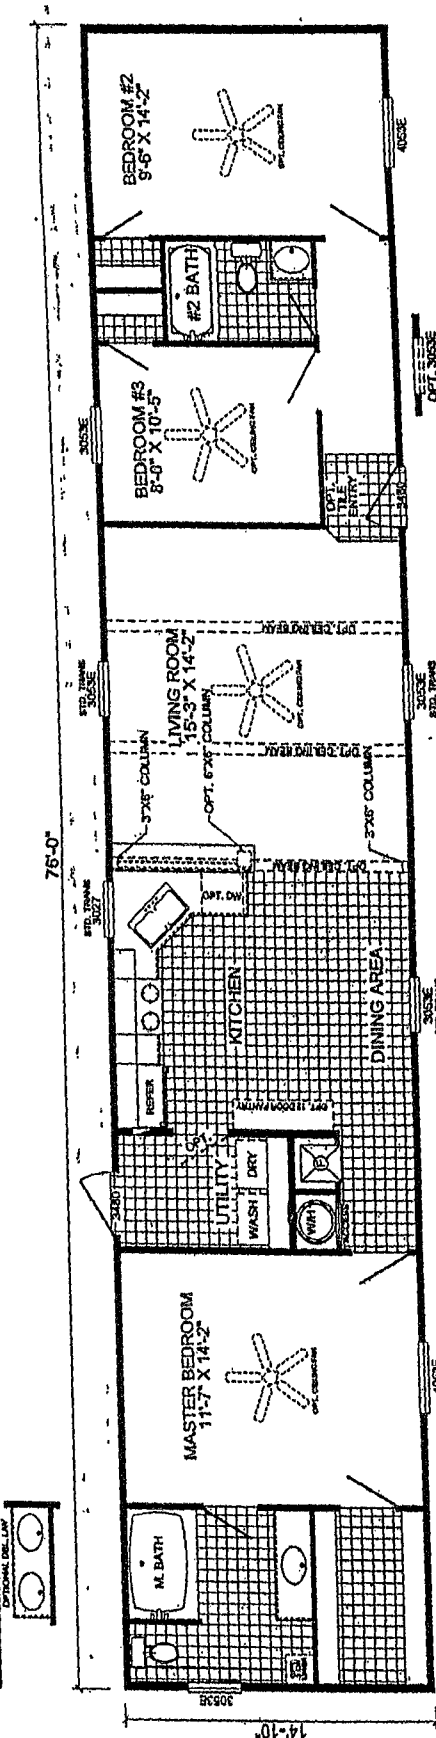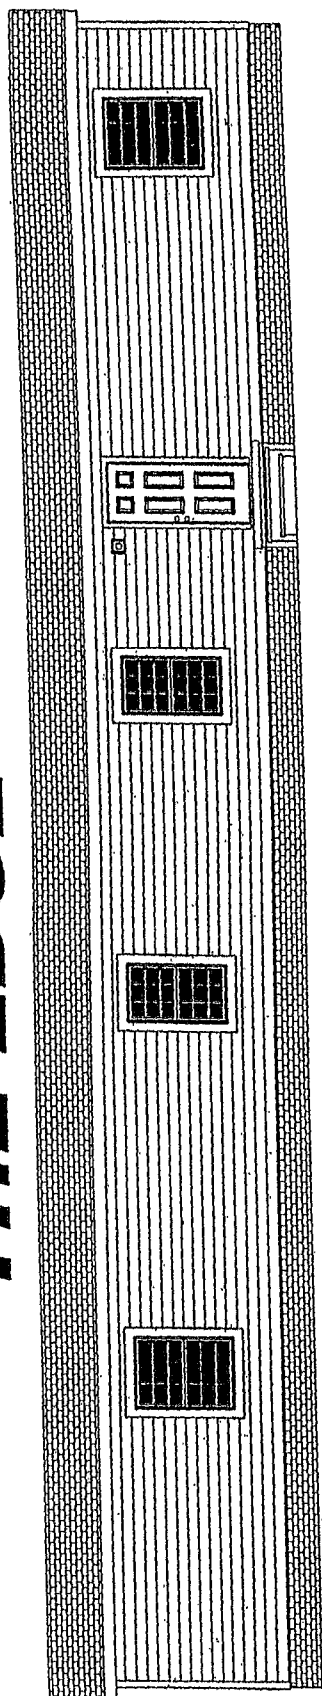

U-5763E
3-BEDROOM / 2-BATH
16 X 80 - Approx. 1130 Sq. Ft.

Date: 2-10-10
 * All room dimensions include closets and square footage figures are approximate.
 * Transom windows are available on optional 5'-0" sidewalk houses only.
 * Available with Linolea or Shutters around windows.

