


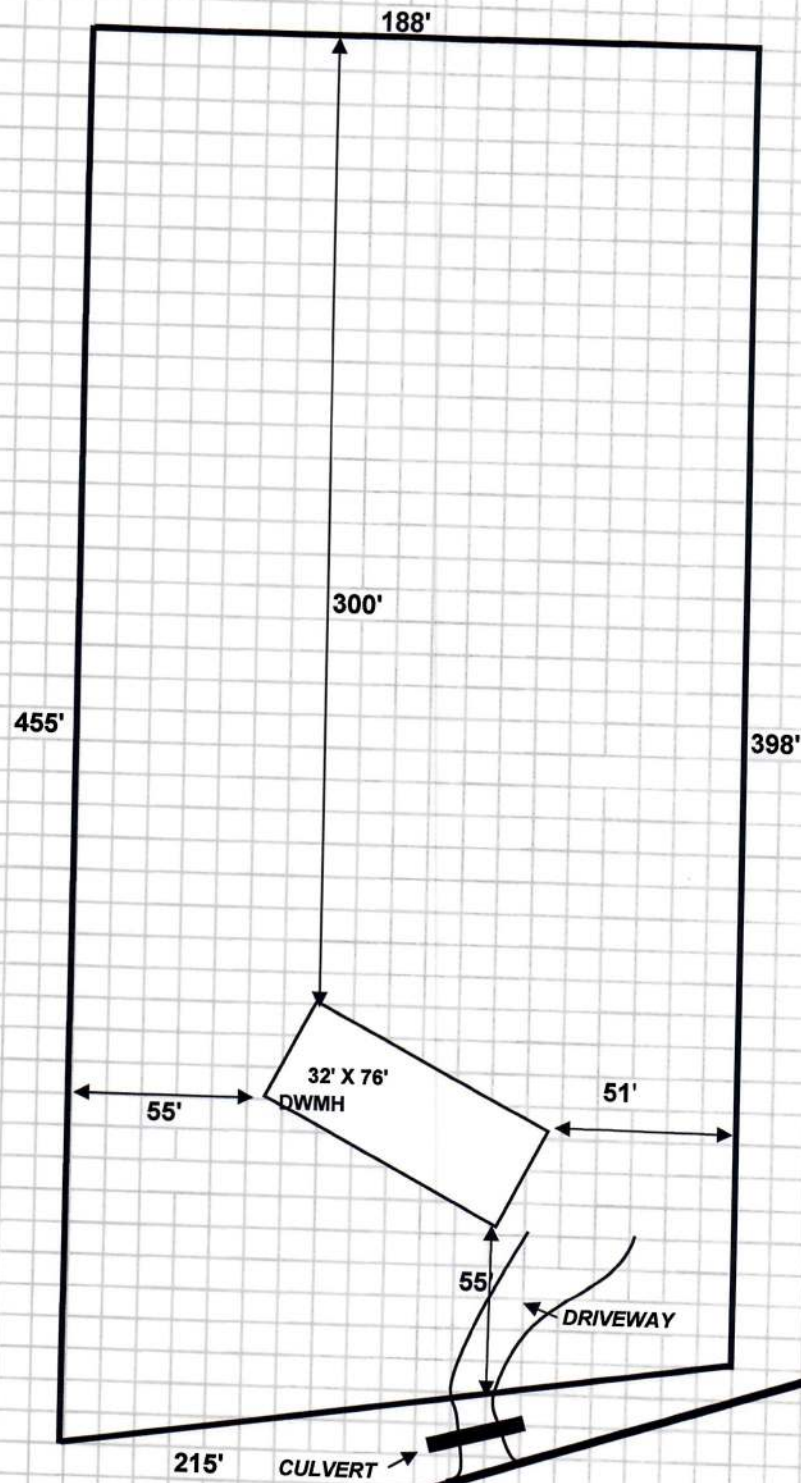

SET BACKS
F: 25'
R: 15'
S: 10'

DEPUTY J. DAVIS LANE