

DATE 08/20/2010

Columbia County Building Permit

PERMIT

This Permit Must Be Prominently Posted on Premises During Construction

000028801

APPLICANT WENDY GRENELL PHONE 386-288-2428

ADDRESS 3104 SW OLD WIRE RD FORT WHITE FL 32038

OWNER KERRY & MELONY MULWEE PHONE 386-466-9271

ADDRESS 466 SW JANUARY DRIVE LAKE CITY FL 32024

CONTRACTOR ROBERT SHEPPARD PHONE 386-623-2203

LOCATION OF PROPERTY 247 S, L 242, L FRIENDSHIP WAY, L BUCHANAN, TURN R AROUND
CURVE TO MASON, L JANUARY THEN 3RD LOT ON RIGHT

TYPE DEVELOPMENT MH, UTILITY ESTIMATED COST OF CONSTRUCTION 0.00

HEATED FLOOR AREA TOTAL AREA HEIGHT STORIES

FOUNDATION WALLS ROOF PITCH FLOOR

LAND USE & ZONING RR MAX. HEIGHT 35

Minimum Set Back Requirements: STREET-FRONT 25.00 REAR 15.00 SIDE 10.00

NO. EX.D.U. 0 FLOOD ZONE X DEVELOPMENT PERMIT NO. _____

PARCEL ID 22-4S-16-03090-319 SUBDIVISION BLAINE ESTATES

LOT 19 BLOCK PHASE 3 UNIT TOTAL ACRES 1.00

000001841 IH10253861 *Wendy Grenell*

Culvert Permit No. Culvert Waiver Contractor's License Number Applicant/Owner/Contractor

CULVERT 10-0398 BK TC N

Driveway Connection Septic Tank Number LU & Zoning checked by Approved for Issuance New Resident

COMMENTS: FLOOR ONE FOOT ABOVE THE ROADCheck # or Cash CASH

FOR BUILDING & ZONING DEPARTMENT ONLY

(footer/Slab)

Temporary Power _____ Foundation _____ Monolithic _____
date/app. by date/app. by date/app. by

Under slab rough-in plumbing _____ Slab _____ Sheathing/Nailing _____
date/app. by date/app. by date/app. by

Framing _____ Insulation _____
date/app. by date/app. by

Rough-in plumbing above slab and below wood floor _____ Electrical rough-in _____
date/app. by date/app. by

Heat & Air Duct _____ Peri. beam (Lintel) _____ Pool _____
date/app. by date/app. by date/app. by

Permanent power _____ C.O. Final _____ Culvert _____
date/app. by date/app. by date/app. by

Pump pole _____ Utility Pole _____ M/H tie downs, blocking, electricity and plumbing _____
date/app. by date/app. by date/app. by

Reconnection _____ RV _____ Re-roof _____
date/app. by date/app. by date/app. by

BUILDING PERMIT FEE \$ 0.00 CERTIFICATION FEE \$ 0.00 SURCHARGE FEE \$ 0.00

MISC. FEES \$ 300.00 ZONING CERT. FEE \$ 50.00 FIRE FEE \$ 12.84 WASTE FEE \$ 33.50

FLOOD DEVELOPMENT FEE \$ _____ FLOOD ZONE FEE \$ 25.00 CULVERT FEE \$ 25.00 TOTAL FEE 446.34

INSPECTORS OFFICE *[Signature]* CLERKS OFFICE *[Signature]*

NOTICE: IN ADDITION TO THE REQUIREMENTS OF THIS PERMIT, THERE MAY BE ADDITIONAL RESTRICTIONS APPLICABLE TO THIS PROPERTY THAT MAY BE FOUND IN THE PUBLIC RECORDS OF THIS COUNTY. AND THERE MAY BE ADDITIONAL PERMITS REQUIRED FROM OTHER GOVERNMENTAL ENTITIES SUCH AS WATER MANAGEMENT DISTRICTS, STATE AGENCIES, OR FEDERAL AGENCIES.

"WARNING TO OWNER: YOUR FAILURE TO RECORD A NOTICE OF COMMENCEMENT MAY RESULT IN YOUR PAYING TWICE FOR IMPROVEMENTS TO YOUR PROPERTY. IF YOU INTEND TO OBTAIN FINANCING, CONSULT WITH YOUR LENDER OR AN ATTORNEY BEFORE RECORDING YOUR NOTICE OF COMMENCEMENT."

EVERY PERMIT ISSUED SHALL BECOME INVALID UNLESS THE WORK AUTHORIZED BY SUCH PERMIT IS COMMENCED WITHIN 180 DAYS AFTER ITS ISSUANCE, OR IF THE WORK AUTHORIZED BY SUCH PERMIT IS SUSPENDED OR ABANDONED FOR A PERIOD OF 180 DAYS AFTER THE TIME THE WORK IS COMMENCED. A VALID PERMIT RECIEVES AN APPROVED INSPECTION EVERY 180 DAYS. WORK SHALL BE CONSIDERED NOT SUSPENDED, ABANDONED OR INVALID WHEN THE PERMIT HAS RECIEVED AN APPROVED INSPECTION WITHIN 180 DAYS OT THE PREVIOUS INSPECTION.

The Issuance of this Permit Does Not Waive Compliance by Permittee with Deed Restrictions.

PERMIT WORKSHEET



page 1 of 2

Installer Robert Sheppard License # TH02538611
 Manufacturer Live Oak Length x Width 28x52
 Name of Owner of this Mobile Home Kerry & Melony Mclure
 Phone 386-466-9271
 Address 500 January Drive

NOTE: If home is a single wide fill out one-half of the blocking plan
 If home is a triple or quad wide sketch in remainder of home

I understand Lateral Arm Systems cannot be used on any home (new or used)
 where the sidewall ties exceed 5 ft 4 in.

Installer's Initials RS

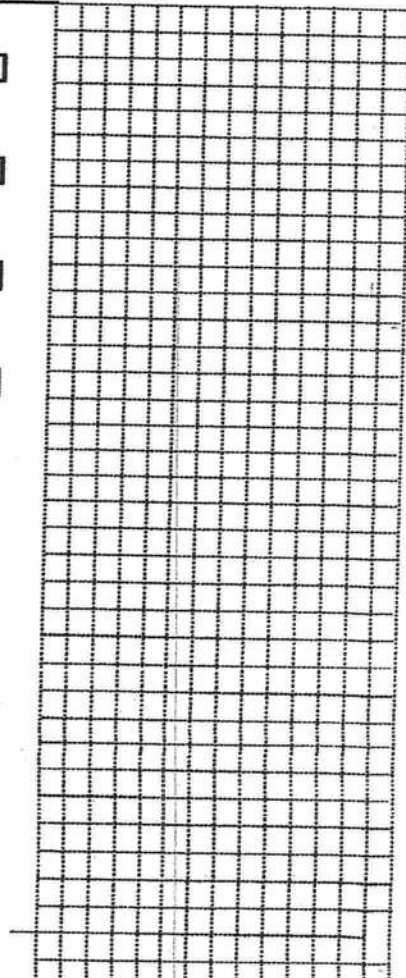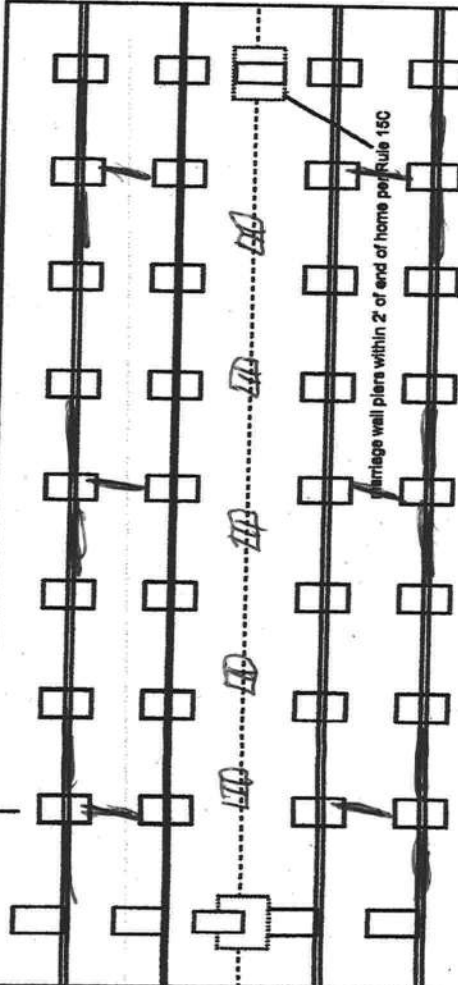

New Home ☒ Used Home ☐ Year _____
 Home installed to the Manufacturer's Installation Manual ☒
 Home is installed in accordance with Rule 15-C _____
 Single wide ☐ Wind Zone II ☒ Wind Zone III ☐
 Double wide ☒ Installation Decal # 2483
 Triple/Quad ☐ Serial # _____

PIER SPACING TABLE FOR USED HOMES

Load bearing capacity	Footer size (sq in)	16" x 16" (256)	18 1/2" x 18 1/2" (342)	20" x 20" (400)	22" x 22" (484)*	24" x 24" (576)*	26" x 26" (676)
1000 psf	3'		4'	5'	6'	7'	8'
1500 psf	4'6"		6'	7'	8'	9'	10'
2000 psf	6'		8'	9'	10'	11'	12'
2500 psf	7'6"		9'	10'	11'	12'	13'
3000 psf	8'		10'	11'	12'	13'	14'
3500 psf	8'		10'	11'	12'	13'	14'

* Interpolated from Rule 15C-1 pier spacing table.

PIER PAD SIZES

I-beam pier pad size 17x25
 Perimeter pier pad size 17x25
 Other pier pad sizes (required by the mfg.) 17x25

Draw the approximate locations of marriage wall openings 4 foot or greater. Use this symbol to show the piers.

List all marriage wall openings greater than 4 foot and their pier pad sizes below.

Opening _____ Pier pad size _____

4 ft 5 ft

ANCHORS

within 2' of end of home spaced at 5' 4" oc

FRAME TIES

Longitudinal Stabilizing Device (LSD)
 Manufacturer _____

Longitudinal Stabilizing Device w/ Lateral Arms
 Manufacturer Diver 1101V

OTHER TIES

Sidewall _____ Number 22
 Longitudinal _____
 Marriage wall _____
 Shearwall _____

342
 per
 425
 provided

PERMIT NUMBER

POCKET PENETROMETER TEST

The pocket penetrometer tests are rounded down to 1500 psf or check here to declare 1000 lb. soil without testing.

x 1800 x 1800 x 1700

POCKET PENETROMETER TESTING METHOD

1. Test the perimeter of the home at 6 locations.
2. Take the reading at the depth of the footer.
3. Using 500 lb. increments, take the lowest reading and round down to that increment.

x 1700 x 900 x 1700

TORQUE PROBE TEST

The results of the torque probe test is 295 inch pounds or check here if you are declaring 5' anchors without testing. A test showing 275 inch pounds or less will require 4 foot anchors.

Note: A state approved lateral arm system is being used and 4 ft. anchors are allowed at the sidewall locations. I understand 5 ft anchors are required at all centerline tie points where the torque test reading is 275 or less and where the mobile home manufacturer may requires anchors with 4000 lb holding capacity.

RS Installer's Initials

ALL TESTS MUST BE PERFORMED BY A LICENSED INSTALLER

Installer Name Robert Sheppard
Date Tested 8-4-10

Electrical

Connect electrical conductors between multi-wide units, but not to the main power source. This includes the bonding wire between multi-wide units. Pg. 28

Plumbing

Connect all sewer drains to an existing sewer tap or septic tank. Pg. 29

Connect all potable water supply piping to an existing water meter, water tap, or other independent water supply systems. Pg. 28

Site Preparation

Debris and organic material removed ✓
Water drainage: Natural Swale Pad Other

Fastening multi wide units

Floor: Type Fastener: lags Length: 5" Spacing: 16"
Walls: Type Fastener: Screws Length: 4" Spacing: 16"
Roof: Type Fastener: lags Length: 6" Spacing: 16"
For used homes a min. 30 gauge, 8" wide, galvanized metal strip will be centered over the peak of the roof and fastened with galv. roofing nails at 2" on center on both sides of the centerline.

Gasket (weatherproofing requirement)

I understand a properly installed gasket is a requirement of all new and used homes and that condensation, mold, mildew and buckled marriage walls are a result of a poorly installed or no gasket being installed. I understand a strip of tape will not serve as a gasket.

RS Installer's Initials

Type gasket Foam
Pg. 20
Installed:
Between Floors Yes
Between Walls Yes
Bottom of ridgebeam Yes

Weatherproofing

The bottomboard will be repaired and/or taped. Yes
Siding on units is installed to manufacturer's specifications. Yes
Fireplace chimney installed so as not to allow intrusion of rain water. Yes


Miscellaneous

Skirting to be installed. Yes No
Dryer vent installed outside of skirting. Yes N/A
Range downflow vent installed outside of skirting. Yes N/A
Drain lines supported at 4 foot intervals. Yes
Electrical crossovers protected. Yes
Other:

Installer verifies all information given with this permit worksheet is accurate and true based on the

Installer Signature Robert Sheppard Date 8-4-10

Att Mike

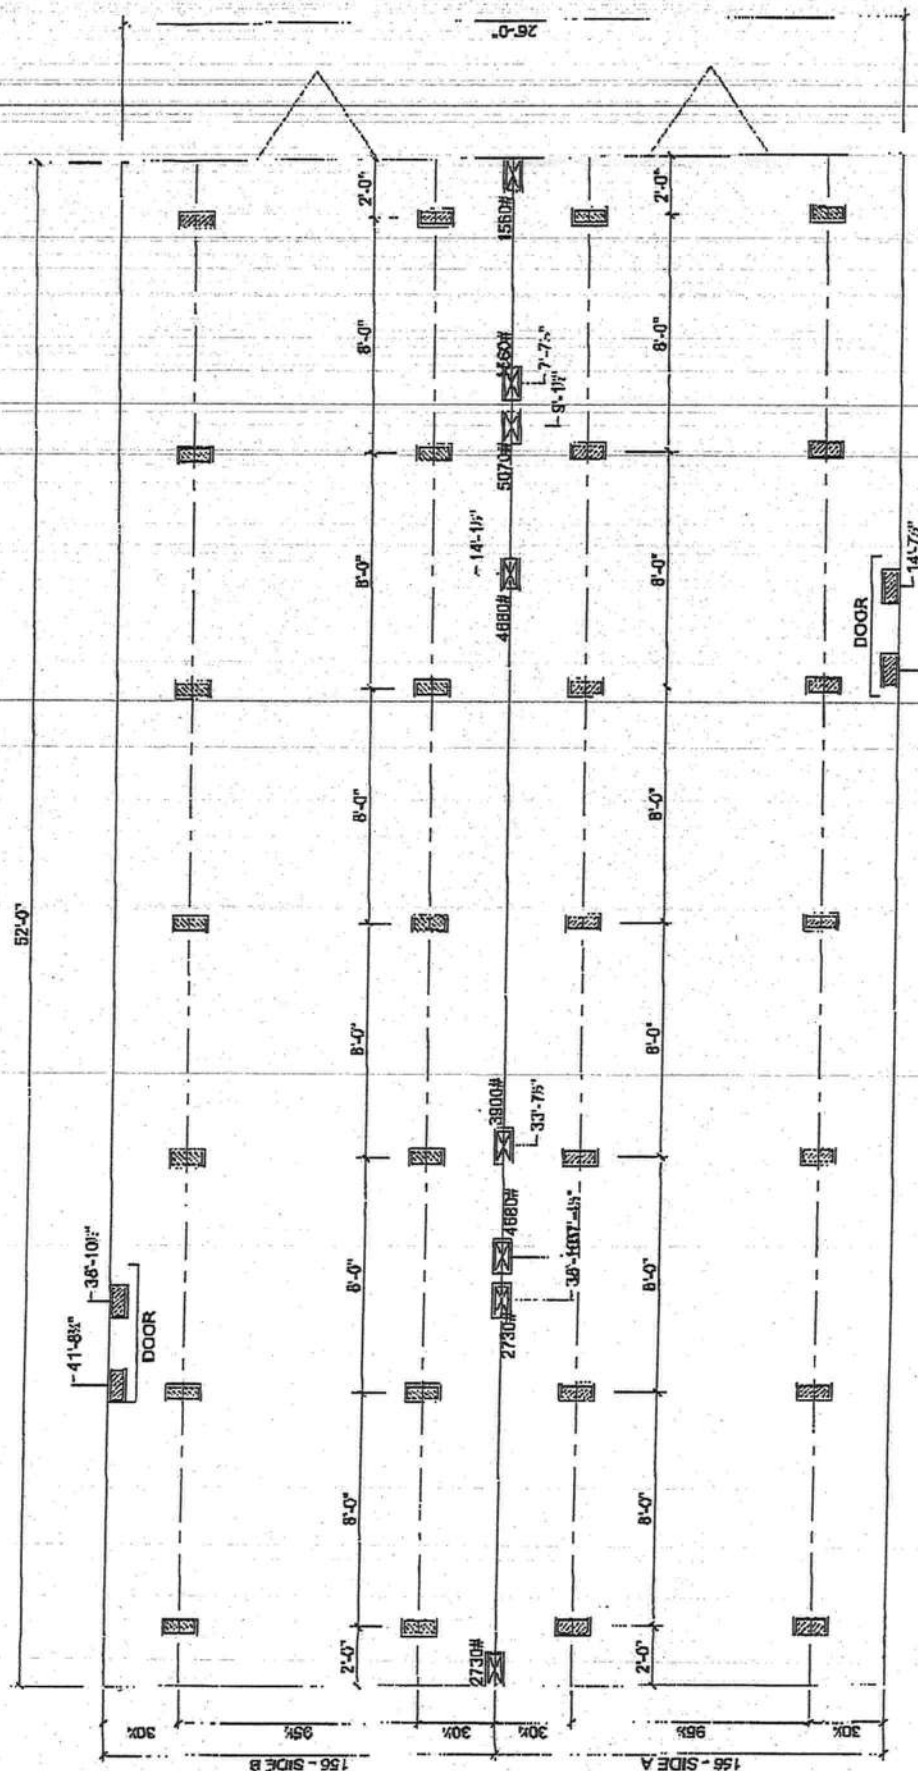

MARRIAGE LINE OPENING SUPPORT PIER/TYP.

SUPPORT PIERTYP

2-1-2010

FOUNDATION NOTES:

THIS DRAWING IS DESIGNED FOR THE STANDARD WIND ZONE AND IS TO BE USED IN CONJUNCTION WITH THE INSTALLATION MANUAL AND ITS SUPPLEMENTS. FOOTINGS ARE SHOWN FOR EXAMPLE ONLY QUANTITY AND SPACING MAY VARY BASED ON PAD TYPE, SOIL CONDITION, ETC. FOOTINGS ARE REQUIRED AT SUPPORT POSTS, SEE INSTALLATION MANUAL FOR REQUIREMENTS.

Live Oak Homes
MODEL: L-2523B - 28 X 52
3-BEDROOM / 2-BATH


(A) MAIN ELECTRICAL
 (B) ELECTRICAL CROSSOVER
 (C) WATER INLET
 (D) WATER CROSSOVER (IF ANY)
 (E) GAS INLET (IF ANY)
 (F) GAS CROSSOVER (IF ANY)
 (G) DUCT CROSSOVER
 (H) SEWER DROPS
 (I) RETURN AIR (W/OPT., HEAT PUMP OH DUCT)
 (J) SUPPLY AIR (W/OPT., HEAT PUMP OH DUCT)

L-2523B

Blaine Estates
Lot 19

N →

Wendy Shennell
7/21/10

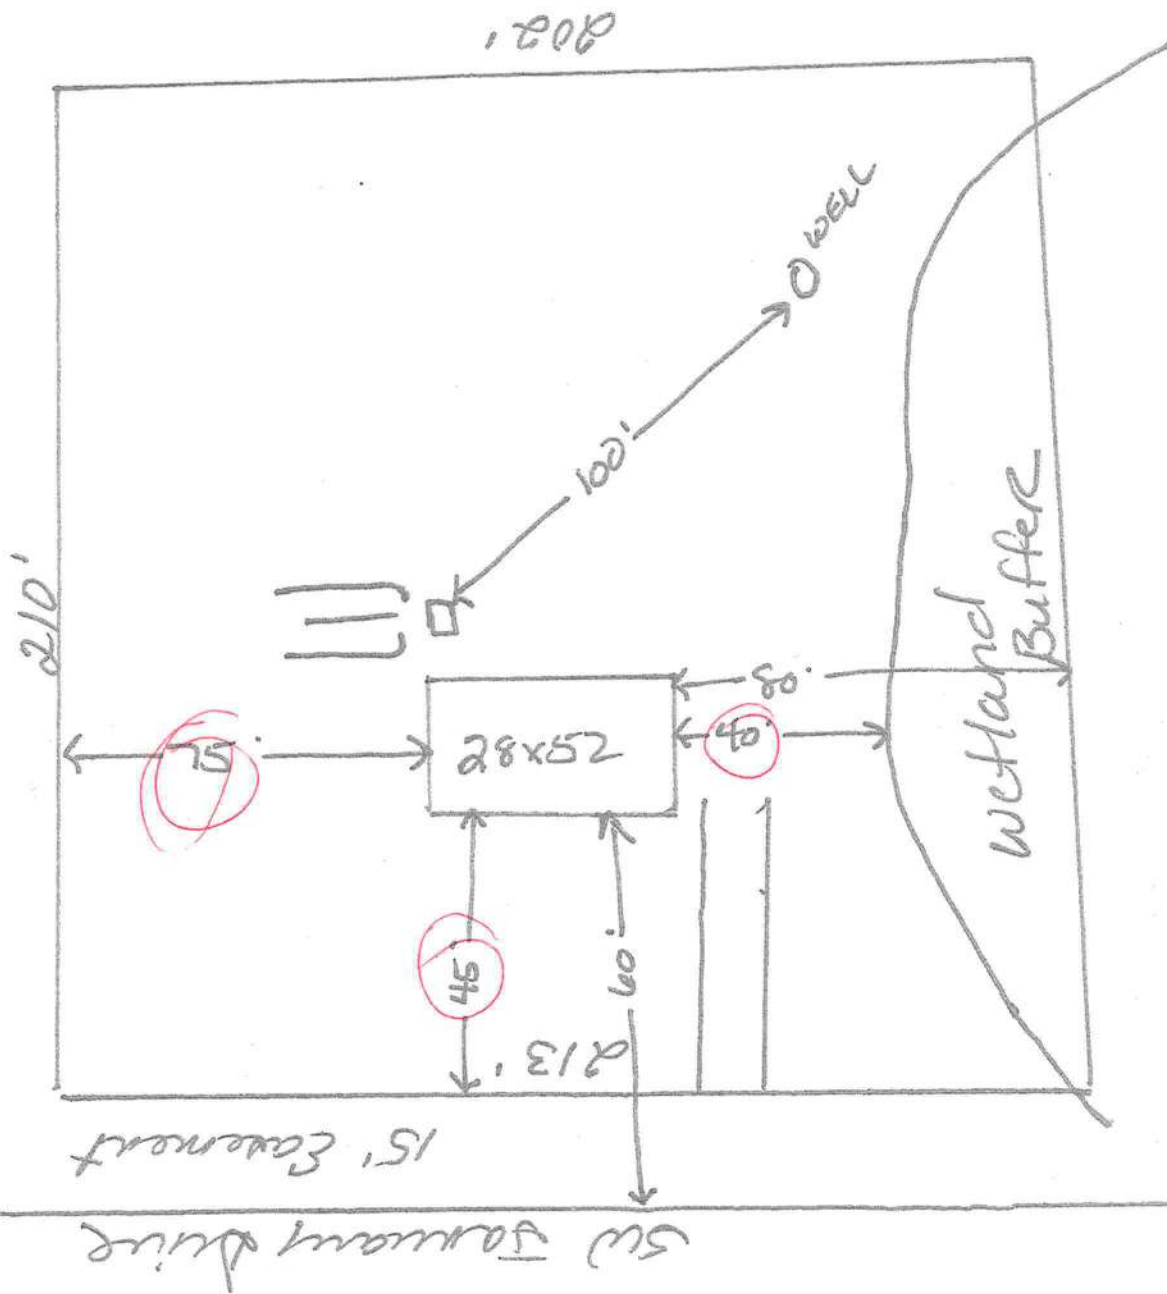

[illegible]

CURVE	RADIUS INCHES	DELTA ANGLE DEGREES	CHORD BEARINGS	CHORD LENGTH FEET	ARC LENGTH FEET
C1	400.00	107.5347	S 87°42'31" E	20.51	57.66
C2	370.00	107.5347	S 87°42'31" E	20.51	57.66
C3	30.00	84°21'35"	S 40°14'53" W	42.10	47.09
C4	30.00	84°25'24"	S 40°14'08" E	42.10	47.09
C5	30.00	80°03'37"	S 35°15'32" W	42.45	47.16
C6	30.00	80°03'37"	S 35°15'32" W	42.45	47.09
C7	20.00	51°27'13"	S 27°50'33" E	15.87	43.82
C8	60.00	72°39'51"	N 32°22'13" E	76.88	83.42
C9	60.00	109°40'52"	N 61°21'13" E	98.18	114.98
C10	20.00	51°10'16"	S 32°52'17" W	17.70	47.52
C11	20.00	51°10'16"	S 32°52'17" W	17.70	47.52
C12	20.00	51°10'16"	N 22°28'28" W	17.70	47.89
C13	30.00	68°30'47"	S 38°45'27" E	83.85	92.84
C14	30.00	68°30'47"	S 38°45'27" W	90.57	102.84
C15	30.00	32°00'04"	S 32°05'15" E	6.03	6.05
C16	40.00	32°00'04"	S 32°05'15" E	6.03	6.05
C17	40.00	05°02'21"	S 85°11'52" W	41.37	48.78

[illegible]

DEVELOPER:
C.R. 242 LAND TRUST
MANUEL CRAPPS, TRUSTEE
JAMES CHERRY, TRUSTEE
O WEST U.S. HIGHWAY 320058
LAKE CITY, FLORIDA 32005
(386) 753-5110

SURVEYOR:
BRIAN SCOTT DANIEL
P.O. BOX 3717
LAKE CITY, FL 32006
(386) 752-5440

ENGINEER:
DENYSE J. LESZCZYWCZ
P.O. BOX 3717
LAKE CITY, FL 32006
(386) 753-5440

A graphic scale bar and a north arrow. The scale bar is horizontal and marked with 0, 100, 200, and 300 feet. Below the bar, it says "SCALE: 1\"

OFFICIAL RECORDS
BOOK PAGE
1105/2400

Columbia County Building Department Culvert Permit

Culvert Permit No.
000001841

DATE 08/20/2010 PARCEL ID # 22-4S-16-03090-319
APPLICANT WENDY GRENNELL PHONE 386-288-2428
ADDRESS 3104 SW OLD WIRE RD FORT WHITE FL 32038
OWNER KERRY & MELONY MULWEE PHONE 386-466-9271
ADDRESS 466 SW JANUARY DR LAKE CITY FL 32024
CONTRACTOR OWNER PHONE _____
LOCATION OF PROPERTY 247 S, L 242, L FRIENDSHIP WAY, L SW BUCHANAN, AROUND CURVE
R ON MASON, L JANUARY THEN 3RD ON RIGHT

SUBDIVISION/LOT/BLOCK/PHASE/UNIT BLAINE ESTATES 19 3

SIGNATURE

Wendy Grennell

INSTALLATION REQUIREMENTS



Culvert size will be 18 inches in diameter with a total length of 32 feet, leaving 24 feet of driving surface. Both ends will be mitered 4 foot with a 4 : 1 slope and poured with a 4 inch thick reinforced concrete slab.

INSTALLATION NOTE: Turnouts will be required as follows:

- a) a majority of the current and existing driveway turnouts are paved, or;
- b) the driveway to be served will be paved or formed with concrete.

Turnouts shall be concrete or paved a minimum of 12 feet wide or the width of the concrete or paved driveway, whichever is greater. The width shall conform to the current and existing paved or concreted turnouts.



Culvert installation shall conform to the approved site plan standards.



Department of Transportation Permit installation approved standards.



Other _____

**ALL PROPER SAFETY REQUIREMENTS SHOULD BE FOLLOWED
DURING THE INSTALATION OF THE CULVERT.**

135 NE Hernando Ave., Suite B-21
Lake City, FL 32055
Phone: 386-758-1008 Fax: 386-758-2160

Amount Paid 25.00



Prepared by:
Michael H. Hamill
Abstract & Title Services, Inc.
PO Box 7175
Lake City, Florida 32055

ATS# 18000

Trustees Warranty Deed

Individual to Individual

Inst: 201012011868 Date: 7/27/2010 Time: 2:29 PM
Doc Stamp Deed: 175.00

DC, P. DeWitt Cason, Columbia County Page 1 of 2 B 1198 P: 1158

THIS WARRANTY DEED made the 23rd day of July, 2010, Daniel Crapps and L. James Cherry, Trustees of the CR-242 Land Trust dated November 14, 1996, hereinafter called the grantor, to Kerry S. Muhwee, and his wife, Melony L. Muhwee, whose post office address is: 16821 27th Place, Lake City, FL 32024 hereinafter called the grantee:

(Wherever used herein the terms "grantor" and "grantee" include all the parties to this instrument and the heirs, legal representatives and assigns of individuals, and the successors and assigns of corporation)

Witnesseth: That the grantor, for and in consideration of the sum of \$10.00 and other valuable considerations, receipt whereof is hereby acknowledged, hereby grants, bargains, sells, aliens, remises, releases, conveys, and confirms unto the grantee, all that certain land situate in COLUMBIA County, Florida, viz: Parcel ID# 03090-319

Lot 19, of Blaine Estates, Phase III, a subdivision according to the plat thereof recorded in Plat Book 8, Page 132-134, of the Public Records of Columbia County, Florida.

TOGETHER with all tenements, hereditaments and appurtenances thereto belonging or in anywise appertaining.

TO HAVE AND TO HOLD, the same in fee simple forever.

AND the grantor hereby covenants with said grantee that the grantor is lawfully seized of said land in fee simple; that the grantor has good right and lawful authority to sell and convey said land; that the grantor hereby fully warrants the title to said land and will defend the same against the lawful claims of all persons whomsoever, and that said land is free of all encumbrances, except taxes accruing subsequent to December 31, 2009.

IN WITNESS WHEREOF, the said grantor has signed and sealed these presents the day and year first above written.

Signed, sealed and delivered in our presence:

Lisa Hicks
Witness: LISA HICKS
Mary Lyons
Witness: Mary Lyons

[Signature]
Daniel Crapps, as Trustee

STATE OF FLORIDA

COUNTY OF COLUMBIA

The foregoing instrument was acknowledged before me this 23 day of July, 2010 by DANIEL CRAPPS, AS TRUSTEE OF THE CR-242 LAND TRUST DATED NOVEMBER 14, 1996 personally known to me or, if not personally known to me, who produced Driver's License No. DIC for identification and who did not take an oath.

[Signature]
Notary Public



VERA LISA HICKS
Notary Public, State of Florida
My Comm. Expires Aug. 23, 2010
Comm. No. 00588090

Prepared by:
Michael H. Hamill
Abstract & Title Services, Inc.
PO Box 7175
Lakeland, Florida 32055

ATS# 18000

IN WITNESS WHEREOF, the said grantor has signed and sealed these presents the day and year first above written.

Signed, sealed and delivered in our presence:

Wrenn M. Harvey
Witness: Wrenn M. Harvey

Leslie B. Brown
Witness: Leslie B. Brown

L. James Cherry, as Trustee


STATE OF FLORIDA

COUNTY OF Leon

The foregoing instrument was acknowledged before me this 22nd day of July, 2010 by
L. JAMES CHERRY, AS TRUSTEE OF THE CR-242 LAND TRUST DATED NOVEMBER 14,
1996 personally known to me or, if not personally known to me, who produced Driver's License
No. _____ for identification and who did not take an oath.

Leslie B. Brown
Notary Public

(Notary Seal)

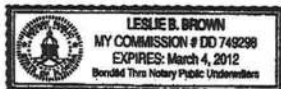

A & B Well Drilling, Inc.
5673 NW Lake Jeffery Road
Lake City, FL, 32055
(O) 386-758-3409
(F) 386-758-3410
(C) 386-623-3151

11/6/2009

To: Columbia County Building Department

Description of well to be installed for Customer: 4" residential well
Located at Address: SW January Drive Lot 19 Blaine Estates

1 hp 15 GPM Submersible Pump, 1 1/2" drop pipe, 86 gallon captive tank and back flow prevention, With SRWMD permit.

Bruce N Park
Sincerely
Bruce Park
President

SUBCONTRACTOR VERIFICATION FORM

APPLICATION NUMBER _____

CONTRACTOR

Robert SheppardPHONE 386-623-2203

THIS FORM MUST BE SUBMITTED PRIOR TO THE ISSUANCE OF A PERMIT

In Columbia County one permit will cover all trades doing work at the permitted site. It is **REQUIRED** that we have records of the subcontractors who actually did the trade specific work under the permit. Per Florida Statute 440 and Ordinance 89-6, a contractor shall require all subcontractors to provide evidence of workers' compensation or exemption, general liability insurance and a valid Certificate of Competency license in Columbia County.

Any changes, the permitted contractor is responsible for the corrected form being submitted to this office prior to the start of that subcontractor beginning any work. Violations will result in stop work orders and/or fines.

ELECTRICAL	Print Name _____ License #: _____	Signature _____ Phone #: _____
MECHANICAL/ A/C	Print Name _____ License #: _____	Signature _____ Phone #: _____
PLUMBING/ GAS 678 ✓	Print Name <u>Robert Sheppard</u> License #: <u>JH/1025386/1</u>	Signature <u>Robert Sheppard</u> Phone #: <u>386-623-2203</u>
ROOFING	Print Name _____ License #: _____	Signature _____ Phone #: _____
SHEET METAL	Print Name _____ License #: _____	Signature _____ Phone #: _____
FIRE SYSTEM/ SPRINKLER	Print Name _____ License #: _____	Signature _____ Phone #: _____
SOLAR	Print Name _____ License #: _____	Signature _____ Phone #: _____

Specialty License	License Number	Sub-Contractors Printed Name	Sub-Contractors Signature
MASON			
CONCRETE FINISHER			
FRAMING			
INSULATION			
STUCCO			
DRYWALL			
PLASTER			
CABINET INSTALLER			
PAINTING			
ACOUSTICAL CEILING			
GLASS			
CERAMIC TILE			
FLOOR COVERING			
ALUM/VINYL SIDING			
GARAGE DOOR			
METAL BLDG ERECTOR			

F. S. 440.103 Building permits; identification of minimum premium policy.--Every employer shall, as a condition to applying for and receiving a building permit, show proof and certify to the permit issuer that it has secured compensation for its employees under this chapter as provided in ss. 440.10 and 440.38, and shall be presented each time the employer applies for a building permit.

SUBCONTRACTOR VERIFICATION FORM

APPLICATION NUMBER _____

CONTRACTOR

Robert SheppardPHONE 386-623-2203

THIS FORM MUST BE SUBMITTED PRIOR TO THE ISSUANCE OF A PERMIT

In Columbia County one permit will cover all trades doing work at the permitted site. It is **REQUIRED** that we have records of the subcontractors who actually did the trade specific work under the permit. Per Florida Statute 440 and Ordinance 89-6, a contractor shall require all subcontractors to provide evidence of workers' compensation or exemption, general liability insurance and a valid Certificate of Competency license in Columbia County.



Any changes, the permitted contractor is responsible for the corrected form being submitted to this office prior to the start of that subcontractor beginning any work. Violations will result in stop work orders and/or fines.

ELECTRICAL 210 ✓	Print Name: <u>John M Courson</u> License #: <u>ER0002038</u> Signature: <u>[Signature]</u> Phone #: <u>386-752-8575</u>
MECHANICAL/A/C 201 ✓	Print Name: <u>Robert Grant</u> License #: <u>CAC1814931</u> Signature: <u>[Signature]</u> Phone #: <u>800-859-3708</u>
PLUMBING/GAS	Print Name: _____ License #: _____ Signature: _____ Phone #: _____
ROOFING	Print Name: _____ License #: _____ Signature: _____ Phone #: _____
SHEET METAL	Print Name: _____ License #: _____ Signature: _____ Phone #: _____
FIRE SYSTEM/SPRINKLER	Print Name: _____ License #: _____ Signature: _____ Phone #: _____
SOLAR	Print Name: _____ License #: _____ Signature: _____ Phone #: _____

Specialty License	License Number	Sub-Contractor's Printed Name	Sub-Contractor's Signature
MASON			
CONCRETE FINISHER			
FRAMING			
INSULATION			
STUCCO			
DRYWALL			
PLASTER			
CABINET INSTALLER			
PAINTING			
ACOUSTICAL CEILING			
GLASS			
CERAMIC TILE			
FLOOR COVERING			
ALUM/VINYL SIDING			
GARAGE DOOR			
METAL BLDG ERECTOR			

F. S. 440.103 Building permits; identification of minimum premium policy.—Every employer shall, as a condition to applying for and receiving a building permit, show proof and certify to the permit issuer that it has secured compensation for its employees under this chapter as provided in ss. 440.10 and 440.38, and shall be presented each time the employer applies for a building permit.

ASSASSIN

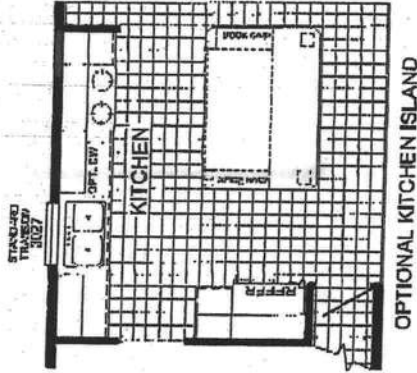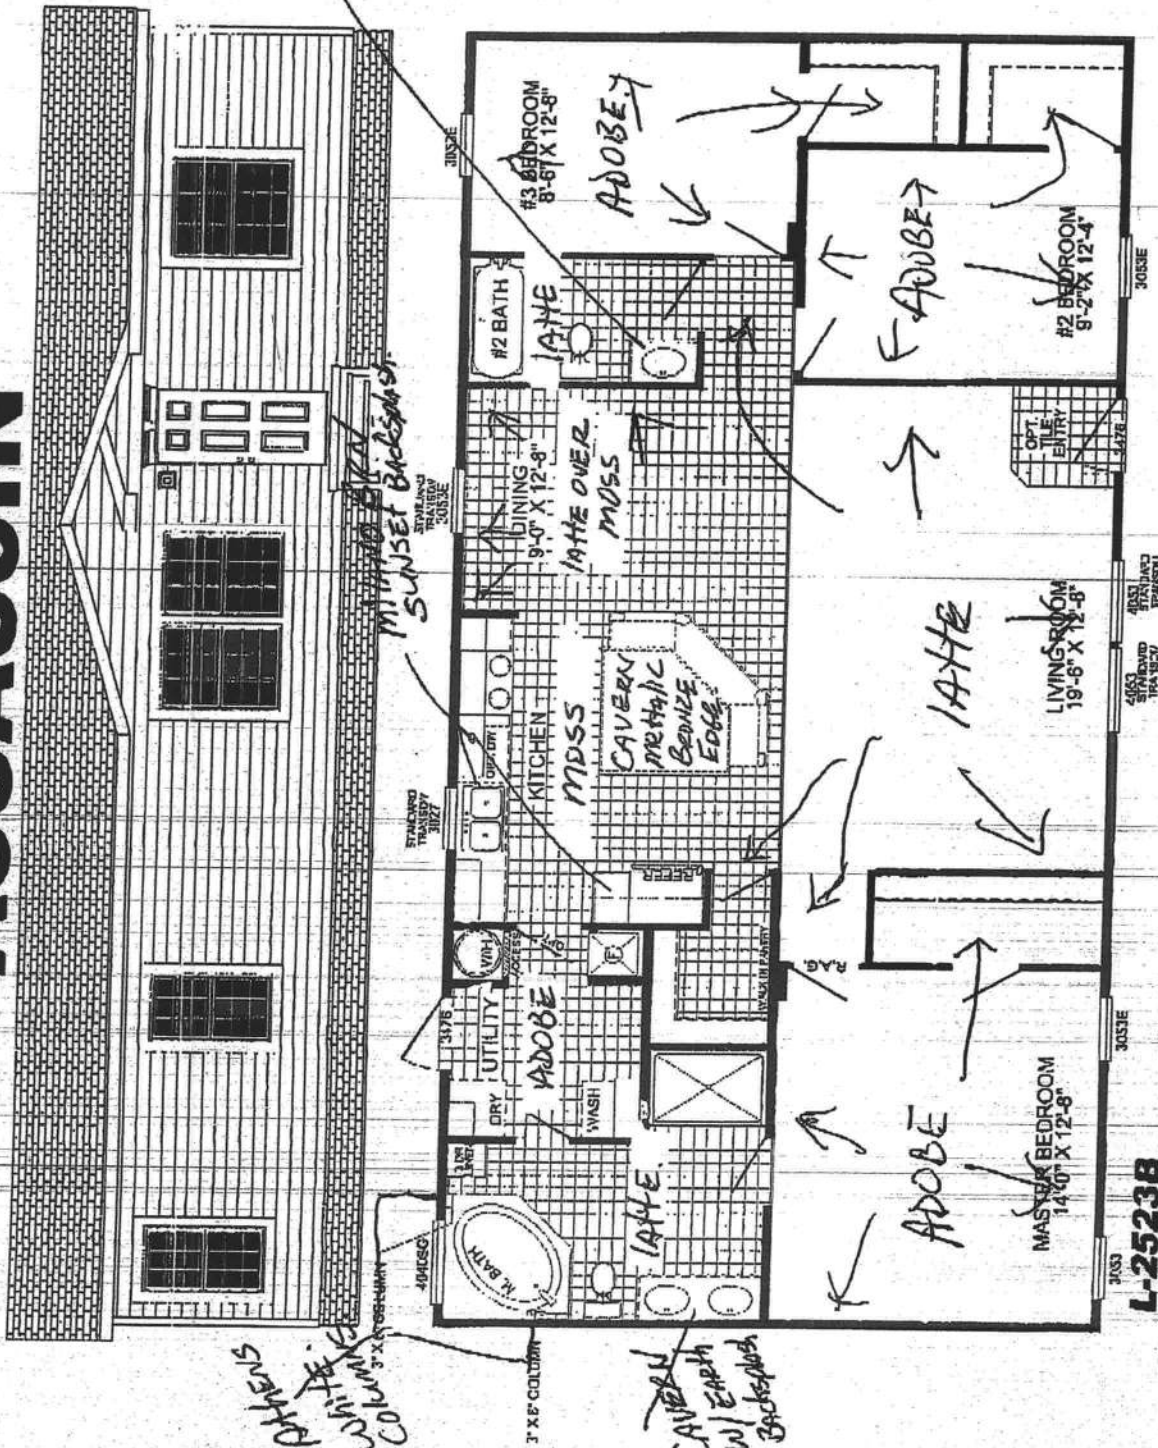

Xo Melony L. Shulze

L-2523B
3-BEDROOM / 2-BATH
28 X 56 - Approx. 1352 Sq. Ft.

Date: 11-10-09
 * All room dimensions include closets and square footage figures are approximate.
 * Transom windows are available on optional 9'-0" sidewalk houses only.

MOBILE HOME INSTALLER AFFIDAVIT

As per Florida Statutes Section 320.8249 Mobile Home-Installers License:

Any person who engages in mobile home installation shall obtain a mobile home installer's license from the Bureau of Mobile Home and Recreational Vehicle Construction of the Department of Highway Safety and Motor Vehicles pursuant to this section. Said license shall be renewed annually, and each licensee shall pay a fee of \$150.

I, Robert Sheppard, license number IH 102538611
Please Print
do hereby state that the installation of the manufactured home for Kerry r. Meloy
Mulwee at 512 January Drive
Applicant
911 Address
will be done under my supervision.

Robert Sheppard
Signature

Sworn to and subscribed before me this 4 day of August,
2010.

Notary Public: Shirley M Bennett
Signature

My Commission Expires: 7-8-12
Date





COLUMBIA COUNTY BUILDING DEPARTMENT
LETTER OF AUTHORIZATION TO SIGN FOR PERMITS
 135 NE Hernando Ave, Suite B-21, Lake City, FL 32055
 Phone: 386-758-1008 Fax: 386-758-2160

I, Robert Sheppard (license holder name), licensed qualifier
 for Melvin's Mobile Home Service (company name), do certify that
 the below referenced person(s) listed on this form is/are employed by me directly or through an
 employee leasing arrangement; or, is an officer of the corporation; or, partner as defined in
 Florida Statutes Chapter 468, and the said person(s) is/are under my direct supervision and
 control and is/are authorized to purchase permits, call for inspections, and sign on my behalf.

Printed Name of Person Authorized	Signature of Authorized Person
1. <u>Wendy Grennell</u>	1. <u>Wendy Grennell</u>
2.	2.
3.	3.
4.	4.
5.	5.

I, the license holder, realize that I am responsible for all permits purchased, and all work done
 under my license and fully responsible for compliance with all Florida Statutes, Codes, and
 Local Ordinances. I understand that the State and County Licensing Boards have the power and
 authority to discipline a license holder for violations committed by him/her, his/her agents,
 officers, or employees and that I have full responsibility for compliance with all statutes, codes
 and ordinances inherent in the privilege granted by issuance of such permits.

If at any time the person(s) you have authorized is/are no longer employee(s), or officer(s), you
 must notify this department in writing of the changes and submit a new letter of authorization
 form, which will supersede all previous lists. Failure to do so may allow unauthorized persons to
 use your name and/or license number to obtain permits.

Robert Sheppard
 License Holders Signature/(Notarized)

7H/1025386/1
 License Number

8-4-10
 Date

NOTARY INFORMATION:

STATE OF: Florida COUNTY OF: Columbia

The above license holder, whose name is Robert Sheppard
 personally appeared before me and is known by me or has produced identification
 (type of I.D.) _____ on this 4 day of August, 2010.

Shirley M. Bennett
 NOTARY'S SIGNATURE



Mulvee App#

1008-13

COLUMBIA COUNTY 9-1-1 ADDRESSING

P. O. Box 1787, Lake City, FL 32056-1787

PHONE: (386) 758-1125 * FAX: (386) 758-1365 * Email: ron_croft@columbiacountyfla.com

Addressing Maintenance

To maintain the Countywide Addressing Policy you must make application for a 9-1-1 Address at the time you apply for a building permit. The established standards for assigning and posting numbers to all principal buildings, dwellings, businesses and industries are contained in Columbia County Ordinance 2001-9. The addressing system is to enable Emergency Service Agencies to locate you in an emergency, and to assist the United States Postal Service and the public in the timely and efficient provision of services to residents and businesses of Columbia County.

DATE REQUESTED: 8/9/2010 DATE ISSUED: 8/10/2010

ENHANCED 9-1-1 ADDRESS:

466 SW JANUARY

DR

LAKE CITY FL 32024

PROPERTY APPRAISER PARCEL NUMBER:

22-4S-16-03090-319

Remarks:

LOT 19 BLAINE ESTATES PHASE 3

Address Issued By:

Columbia County 9-1-1 Addressing / GIS Department

NOTICE: THIS ADDRESS WAS ISSUED BASED ON LOCATION INFORMATION RECEIVED FROM THE REQUESTER. SHOULD, AT A LATER DATE, THE LOCATION INFORMATION BE FOUND TO BE IN ERROR, THIS ADDRESS IS SUBJECT TO CHANGE.

1791

STATE OF FLORIDA
DEPARTMENT OF HEALTH
APPLICATION FOR ONSITE SEWAGE DISPOSAL SYSTEM CONSTRUCTION PERMIT

Permit Application Number 10-0398


Mulwark ----- PART II - SITEPLAN -----

Scale: 1 inch = 40 feet.

MEREDITH

213'

JANUARY

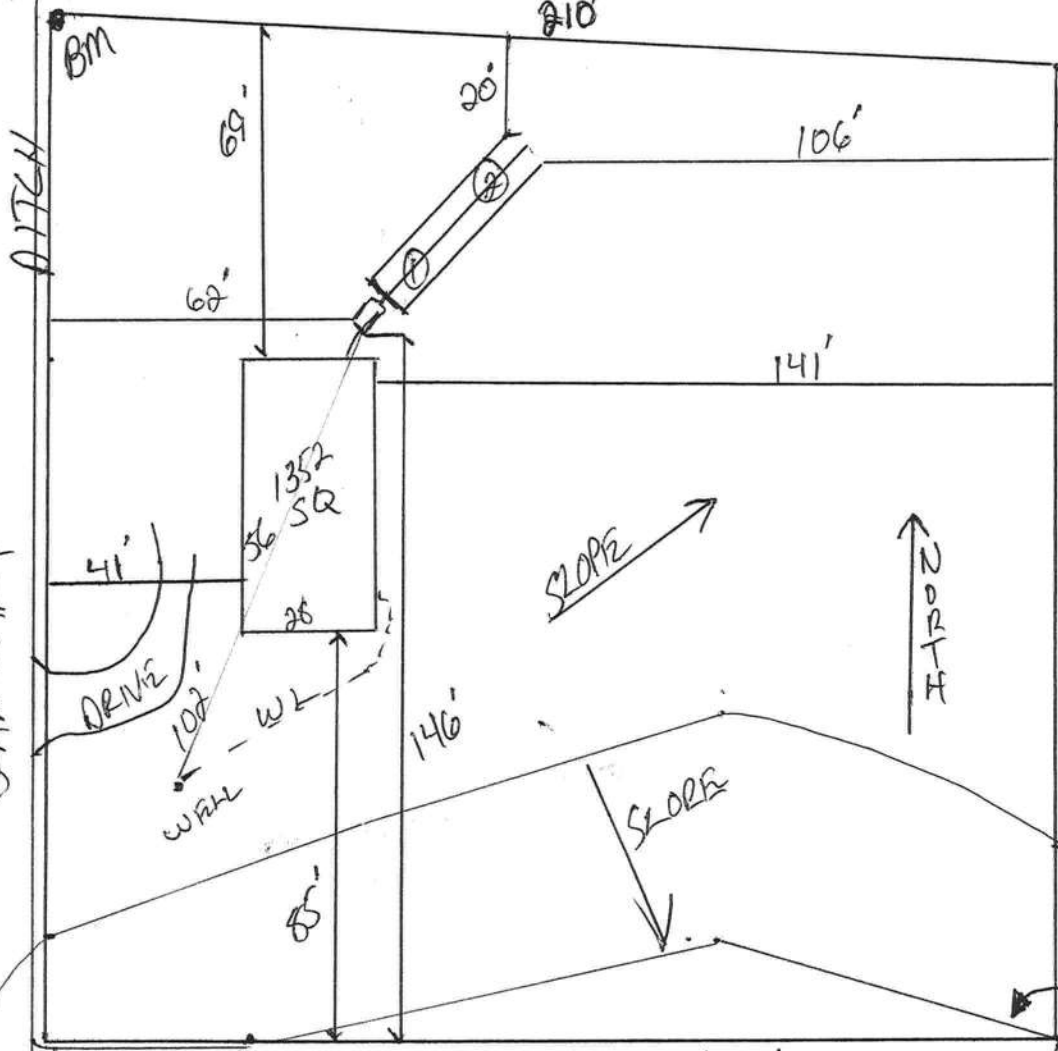

Notes: _____

Site Plan submitted by: Rock n 7-2 MASTER CONTRACTOR

Plan Approved X Not Approved _____ Date _____

By Solhi And. BH Director Columbia CHD County Health Department

ALL CHANGES MUST BE APPROVED BY THE COUNTY HEALTH DEPARTMENT

SF

**COLUMBIA COUNTY
FLORIDA**

M/H OCCUPANCY

COLUMBIA COUNTY, FLORIDA

Department of Building and Zoning Inspection

This Certificate of Occupancy is issued to the below named permit holder for the building and premises at the below named location, and certifies that the work has been completed in accordance with the Columbia County Building Code.

Parcel Number 22-4S-16-03090-319

Building permit No. 000028801

Permit Holder ROBERT SHEPPARD

Owner of Building KERRY & MELONY MULWEE

Location: 466 SW JANUARY DRIVE, LAKE CITY, FL

Date: 09/14/2010

Greg Cur

Building Inspector



**POST IN A CONSPICUOUS PLACE
(Business Places Only)**