



STATE OF FLORIDA
DEPARTMENT OF ENVIRONMENTAL PROTECTION
ONSITE SEWAGE TREATMENT AND DISPOSAL
SYSTEM (OSTDS)

PERMIT NO. 25-0379
DATE PAID: 4-28-25
FEE PAID: 20.00
RECEIPT #: 222045

APPLICATION FOR CONSTRUCTION PERMIT

APPLICATION FOR:

☐ New System ☒ Existing System ☐ Holding Tank ☐ Innovative
☐ Repair ☐ Abandonment ☐ Temporary ☐

APPLICANT: Carmen Favorito

EMAIL: Carmenfav19@gmail.com

AGENT:

TELEPHONE: (386) 365-2874

MAILING ADDRESS: 170 SW Jericho Gl Lake City, FL 32024

TO BE COMPLETED BY APPLICANT OR APPLICANT'S AUTHORIZED AGENT. SYSTEMS MUST BE CONSTRUCTED BY A PERSON LICENSED PURSUANT TO 489.105(3) (m) OR 489.552, FLORIDA STATUTES. IT IS THE APPLICANT'S RESPONSIBILITY TO PROVIDE DOCUMENTATION OF THE DATE THE LOT WAS CREATED OR PLATTED (MM/DD/YY) IF REQUESTING CONSIDERATION OF STATUTORY GRANDFATHER PROVISIONS.

PROPERTY INFORMATION

OSTDS REMEDIATION PLAN? ☐ Y / ☐ N

LOT: 5 BLOCK: _____ SUBDIVISION: VELLEE PLATTED: _____

PROPERTY ID #: 31-45-16-03252-105 ZONING: _____ I/M OR EQUIVALENT: ☐ Y / ☐ N

PROPERTY SIZE: 5.2 ACRES WATER SUPPLY: W ☒ PRIVATE ☐ PUBLIC ☐ $\leq 2000\text{GPD}$ ☐ $> 2000\text{GPD}$

IS SEWER AVAILABLE AS PER 381.0065, FS? ☒ Y / ☐ N DISTANCE TO SEWER: 24 FT

PROPERTY ADDRESS: 170 SW Jericho Gl Lake City, FL 32024

DIRECTIONS TO PROPERTY: _____

BUILDING INFORMATION

☐ RESIDENTIAL

☐ COMMERCIAL

Unit No.	Type of Establishment	No. of Bedrooms	Building Area Sqft	Commercial/Institutional System Design Table I, Chapter 62-6, FAC
1	<u>House</u>	<u>3</u>	<u>2024</u>	
2	<u>Shop</u>	<u>0</u>	<u>1880</u>	
3				
4				

☐ Floor/Equipment Drains ☐ Other (Specify) _____

SIGNATURE: [Signature]

DATE: 4-28-25

DEP 4015, 06-21-2022 (Obsoletes previous editions which may not be used)
Incorporated 62-6.004, FAC


STATE OF FLORIDA
DEPARTMENT OF ENVIRONMENTAL PROTECTION
APPLICATION FOR CONSTRUCTION PERMIT

Permit Application Number

25-0379

PART II - SITEPLAN

Scale: Each block represents 10 feet and 1 inch = 40 feet

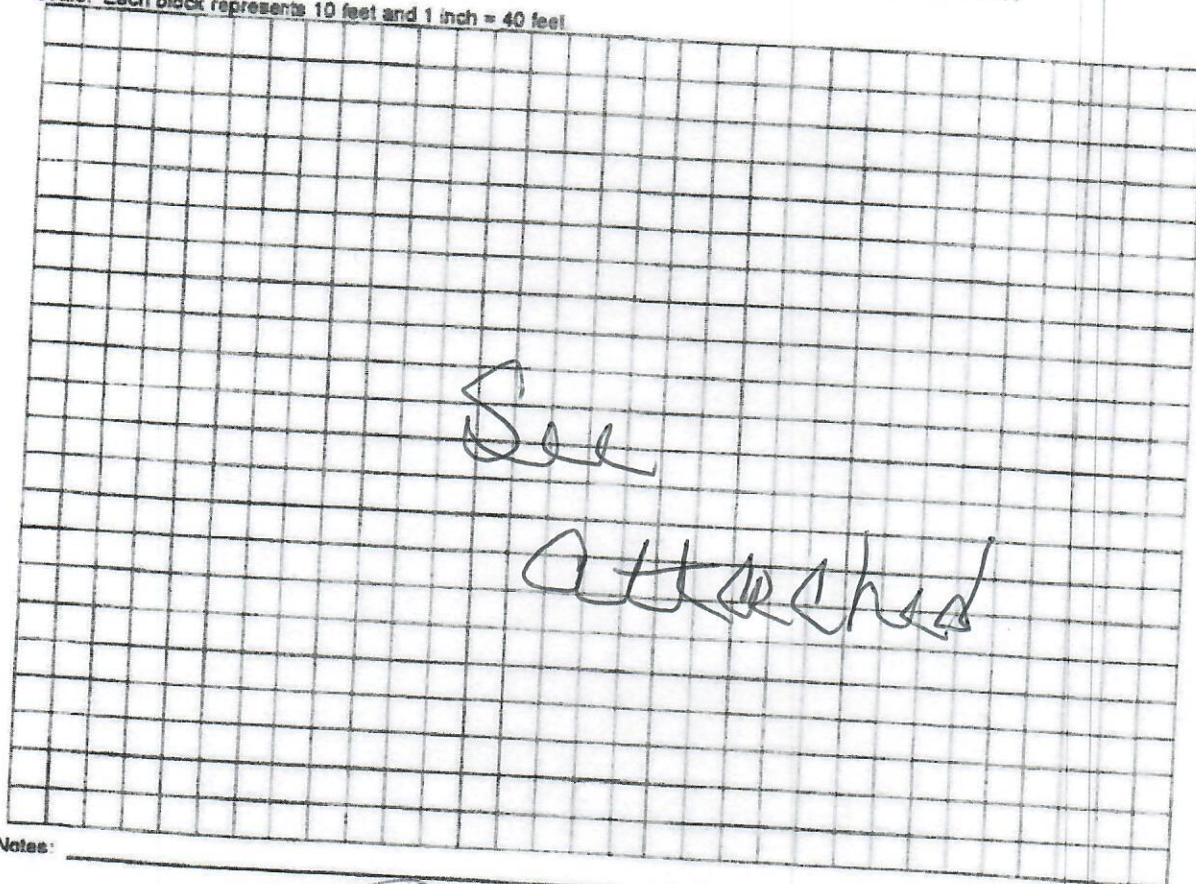

Notes:

Site Plan submitted by

Plan Approved

By

Not Approved

Date

5/8/25

County Health Department

ALL CHANGES MUST BE APPROVED BY THE COUNTY HEALTH DEPARTMENT

DEP 4015, 06-21-2022 (Obsoletes previous editions which may not be used)
Incorporated: 62-6 004, F.A.C.

25.0379

Shop From
EDGE to EDGE

243.20 on Left
25.08 on Right
407.09 to Front
231.38 on BACK side

House is Right
158.11 on ~~Right~~
72.17 on Left
374.07 on Front
286.40 on Rear

Well to SEPTIC
101.02

Well
268.00 on Right
32.28 on Left
421.62 on Front
266.85 on Rear


SEPTIC
178.06 on Right
122.22 on Left
423.12 on Front
258.35 on Rear

SEPTIC to
Shop
120.98

Ditch

HWY

247

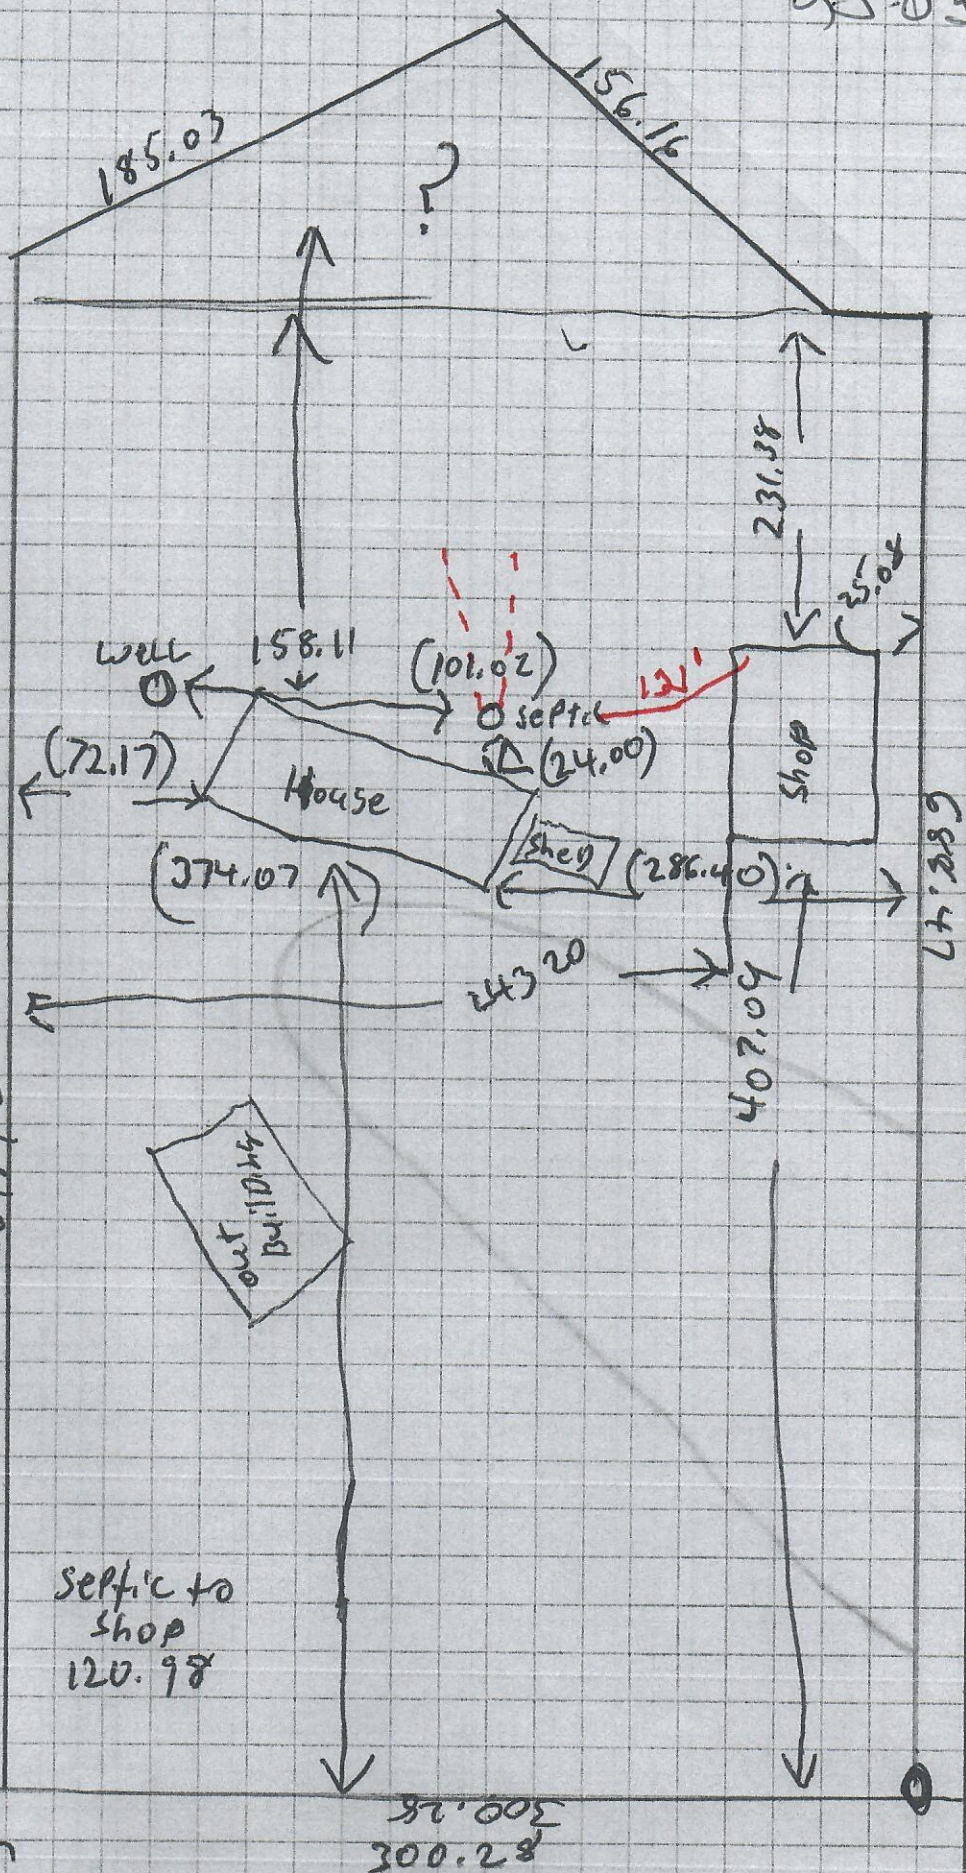

Jericho GLH