



STATE OF FLORIDA
DEPARTMENT OF HEALTH
ONSITE SEWAGE TREATMENT AND DISPOSAL
SYSTEM
APPLICATION FOR CONSTRUCTION PERMIT

PERMIT NO. 20-1024
DATE PAID: 12/15/20
FEE PAID: 600.00
RECEIPT #: 1608243

APPLICATION FOR:

☒ New System ☐ Existing System ☐ Holding Tank ☐ Innovative
☐ Repair ☐ Abandonment ☐ Temporary ☐

APPLICANT: Lonnie Walker

AGENT: Dale Burd / Dale Burd LLC

TELEPHONE: 386-365-7674

MAILING ADDRESS: 20619 County Road 137, Lake City, FL, 32024

TO BE COMPLETED BY APPLICANT OR APPLICANT'S AUTHORIZED AGENT. SYSTEMS MUST BE CONSTRUCTED BY A PERSON LICENSED PURSUANT TO 489.105(3) (m) OR 489.552, FLORIDA STATUTES. IT IS THE APPLICANT'S RESPONSIBILITY TO PROVIDE DOCUMENTATION OF THE DATE THE LOT WAS CREATED OR PLATTED (MM/DD/YY) IF REQUESTING CONSIDERATION OF STATUTORY GRANDFATHER PROVISIONS.

PROPERTY INFORMATION

LOT: 15 BLOCK: na SUBDIVISION: Parkwood PLATTED: na

PROPERTY ID #: 06-5S-18-10568-009 ZONING: NA I/M OR EQUIVALENT: ☐ No ☐

PROPERTY SIZE: 4.16 ACRES WATER SUPPLY: ☒ PRIVATE PUBLIC ☐ ≤ 2000 GPD ☐ > 2000 GPD

IS SEWER AVAILABLE AS PER 381.0065, FS? ☐ No ☐ Distance to Sewer: NA FT

PROPERTY ADDRESS: 168 Tudor Glen, LC, FL, 32025

DIRECTIONS TO PROPERTY: US 90 East, TR SR 100, TR CR 245, TL Ebenezer, TR Doretha Terr, TL Tudor Glen, To

End on right

BUILDING INFORMATION

☒ RESIDENTIAL

☐ COMMERCIAL

Unit No	Type of Establishment	No. of Bedrooms	Building Area Sqft	Commercial/Institutional System Design Table 1, Chapter 64E-6, FAC
1	SF Residential / MH	3	2034	3 BR for 3 BR Like for Like
2				ORIGINAL ATTACHED
3				
4				

☐ Floor/Equipment Drains ☐ Other (Specify) _____

SIGNATURE: _____

DATE: 12/15/2020

STATE OF FLORIDA
DEPARTMENT OF HEALTH
APPLICATION FOR ONSITE SEWAGE DISPOSAL SYSTEM CONSTRUCTION PERMIT

Permit Application Number 20-1024

Walker ----- PART II - SITEPLAN -----

Scale: 1 inch = 40 feet.

PLEASE SEE ATTACHED


Notes: _____

Site Plan submitted by: [Signature] _____ CONTRACTOR

Plan Approved X Not Approved _____ Date 12/22/20

By [Signature] Columbia County Health Department

ALL CHANGES MUST BE APPROVED BY THE COUNTY HEALTH DEPARTMENT

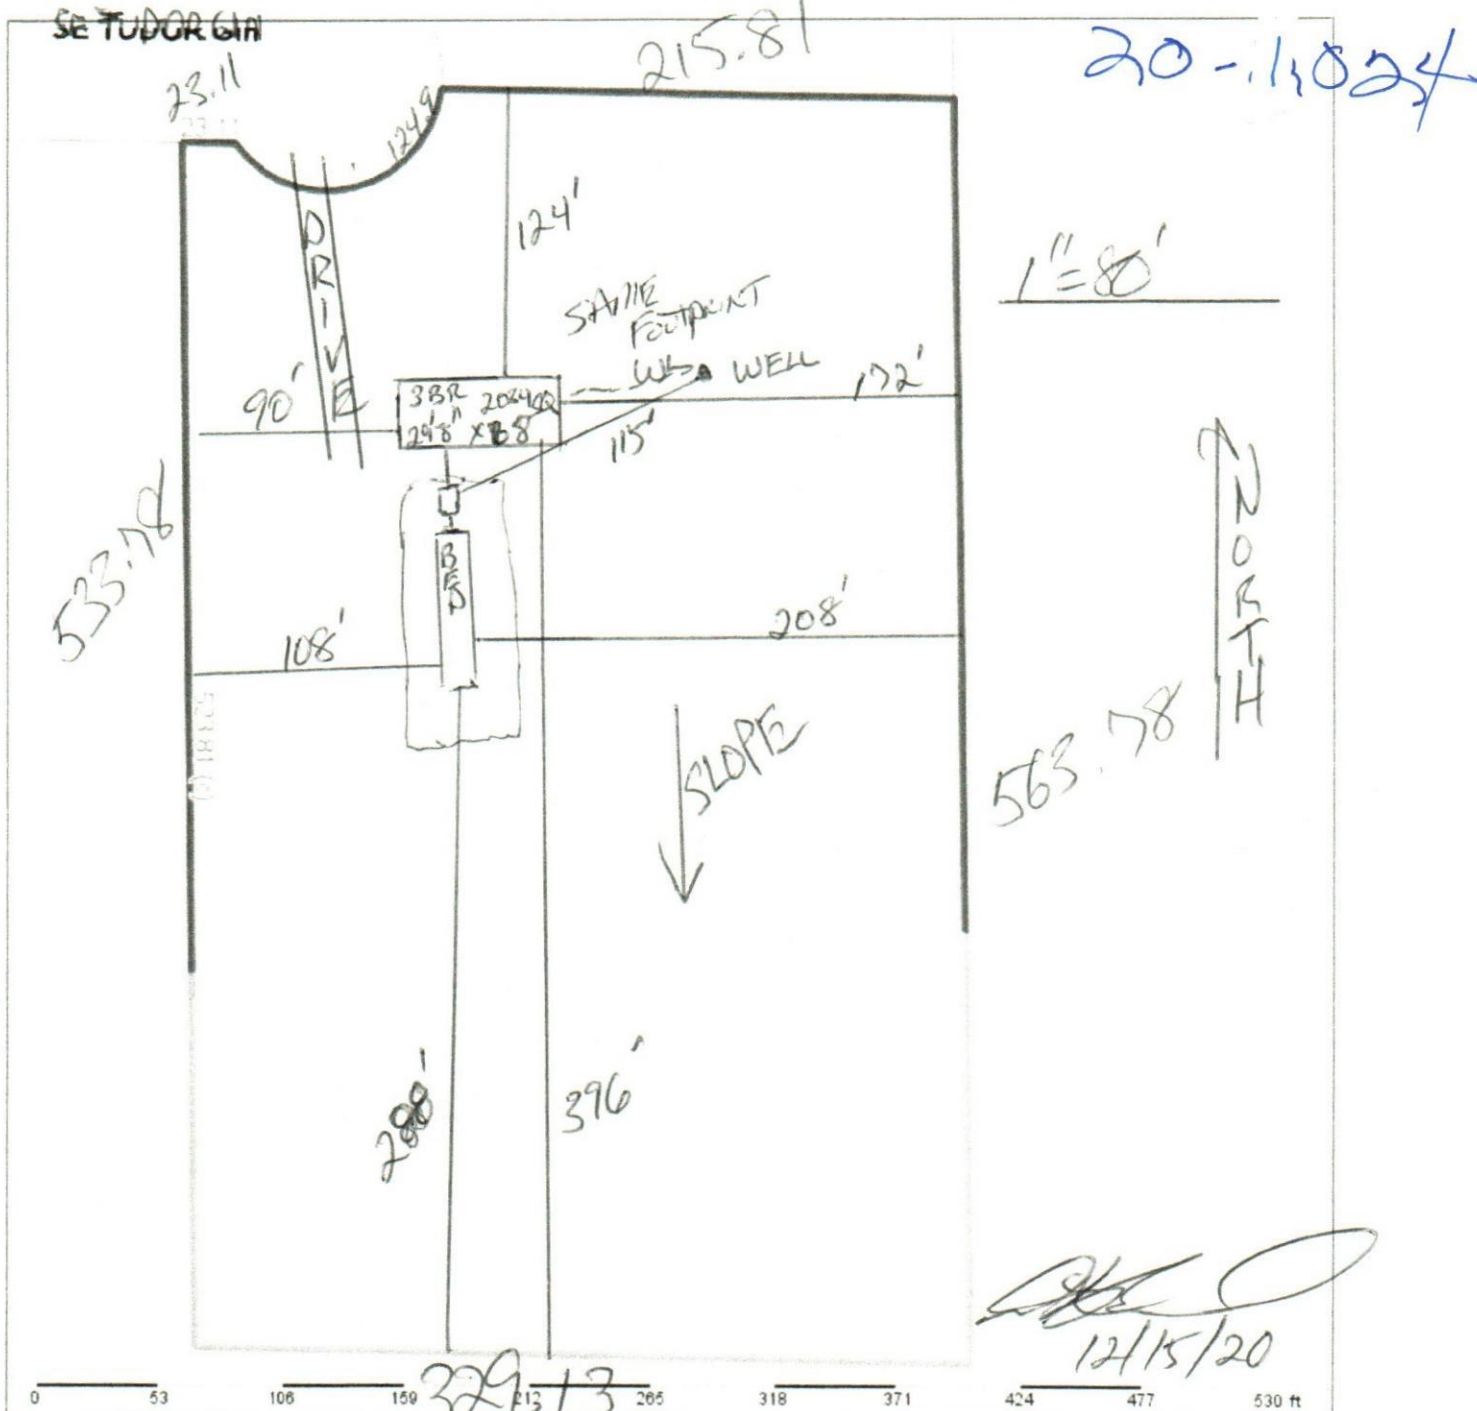

Columbia County Property Appraiser Jeff Hampton | Lake City, Florida | 386-758-1083

PARCEL: 06-5S-18-10568-009 | MOBILE HOM (000200) | 4.16 AC

LOT 15 PARKWOOD 8/D. 576-333, 582-432, 596-626, 630-521, 693-569, 698-368, 720-837, 842-1630, 877-2433, TD 1161-1755, WD 1295-148, DC 1399-252, QC 1

WALKER LONNIE BRYAN

Owner: P O BOX 288
LAKE CITY, FL 32056

Site: 168 TUDOR GLN, LAKE CITY

Sales Info: 1/28/2020 \$100 I(U)
11/18/2019 \$100 I(U)
5/22/2015 \$15,000 I(Q)

2021 Working Values

Mkt Lnd	\$15,914	Appraised	\$23,050
Ag Lnd	\$0	Assessed	\$23,050
Bldg	\$7,036	Exempt	\$0
XFOB	\$100		
Just	\$23,050	Total	county: \$23,050
		Taxable	city: \$23,050
			other: \$23,050
			school: \$23,050

NOTES:

Columbia County, FL

This information, was derived from data which was compiled by the Columbia County Property Appraiser Office solely for the governmental purpose of property assessment. This information should not be relied upon by anyone as a determination of the ownership of property or market value. No warranties, expressed or implied, are provided for the accuracy of the data herein, it's use, or it's interpretation. Although it is periodically updated, this information may not reflect the data currently on file in the Property Appraiser's office. GrizzlyLogic.com