


Brody Pack
7/22/24

Notes:

1. This is replacing the existing home.
2. Existing home will be removed.

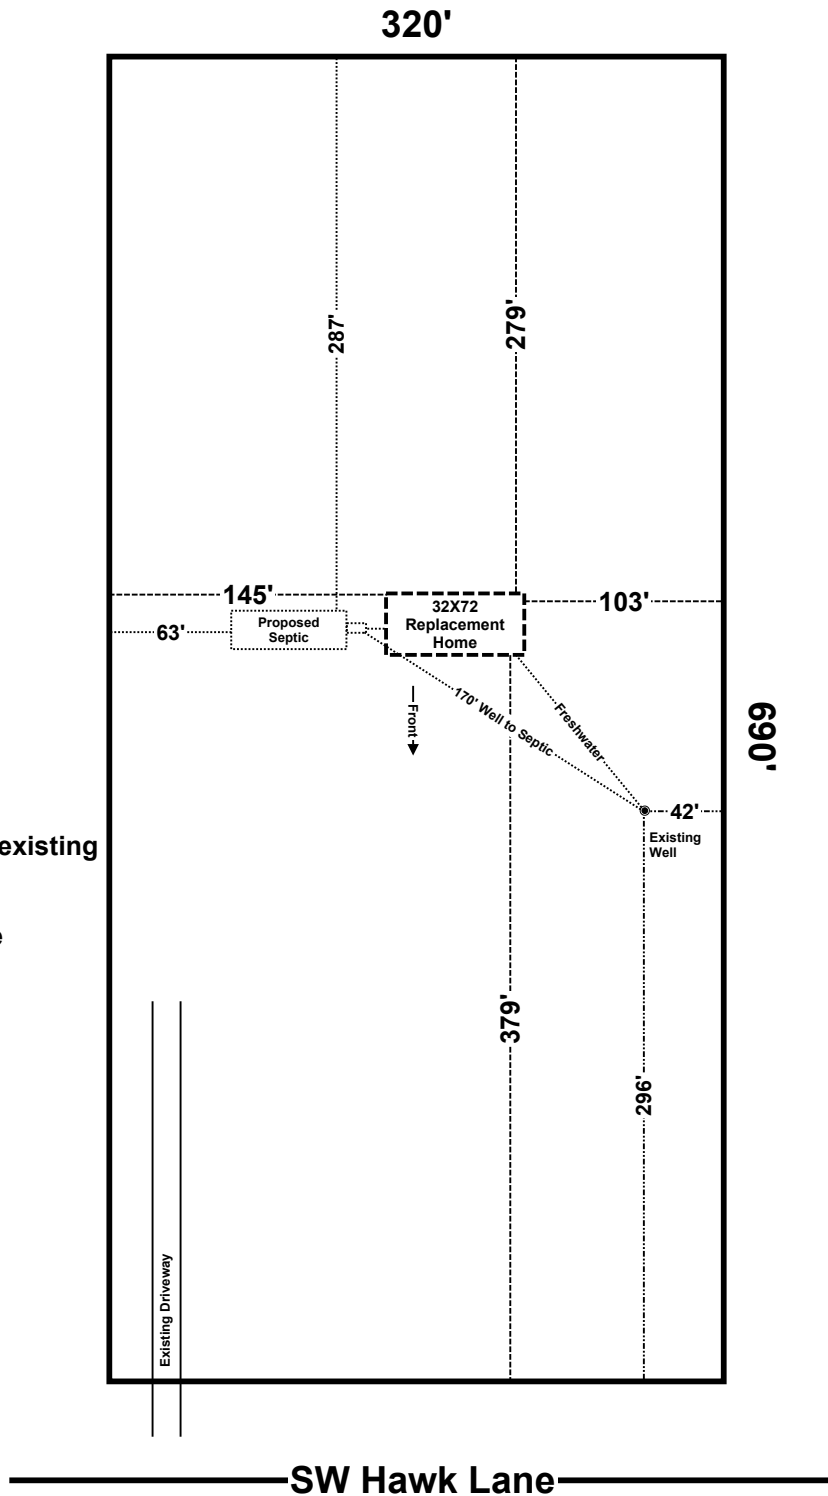

Jennifer Brown
289 SW Hawk Lane Ft White
Parcel: 01-7S-16-04104-134

Scale 1" = 100'
Timuqua
Block D Lot 4