



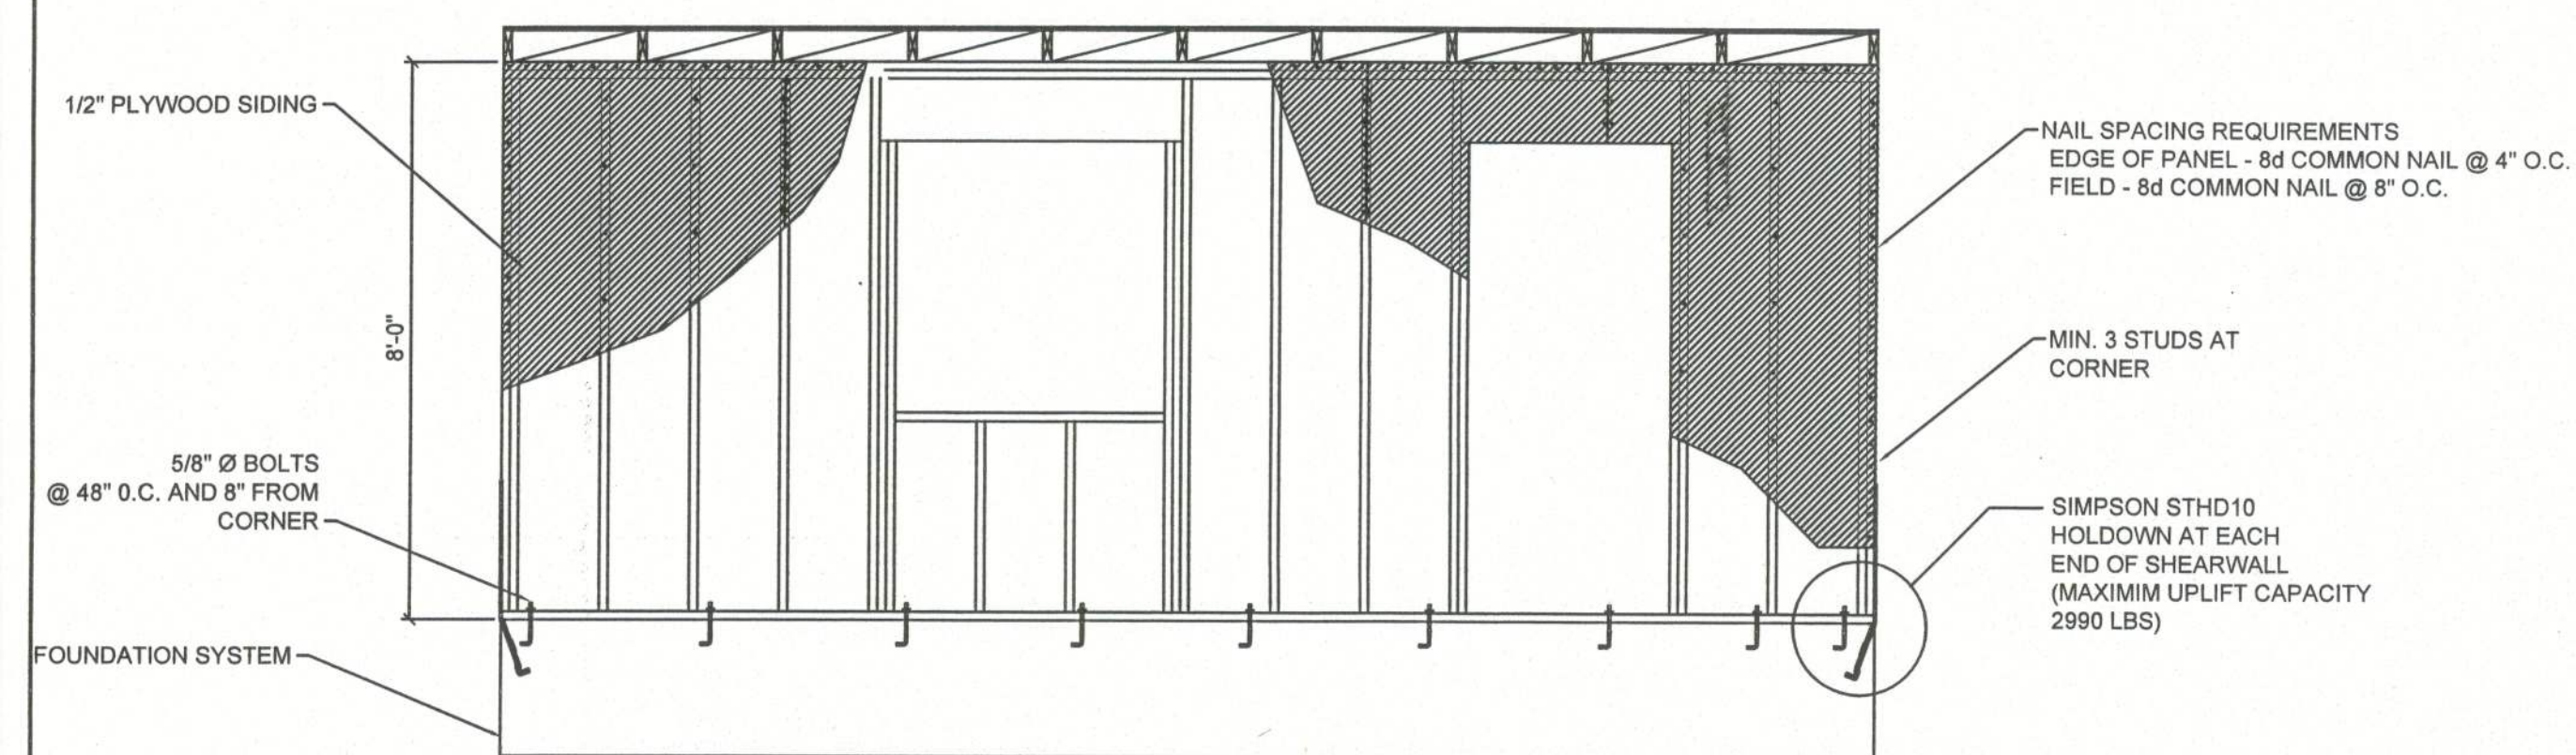


TYPICAL PERFORATED SHEARWALL


SCALE 3/8"=1'-0"

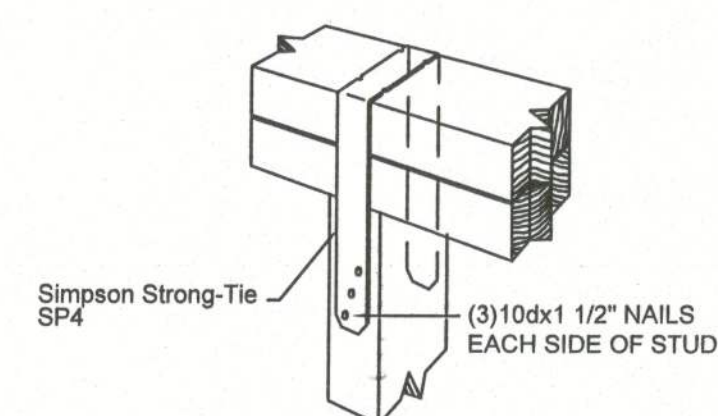


STUD TIES DETAILS
NTS

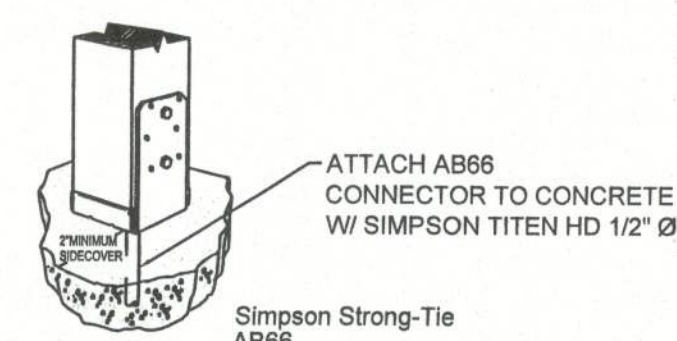


POST ANCHOR DETAIL
NTS

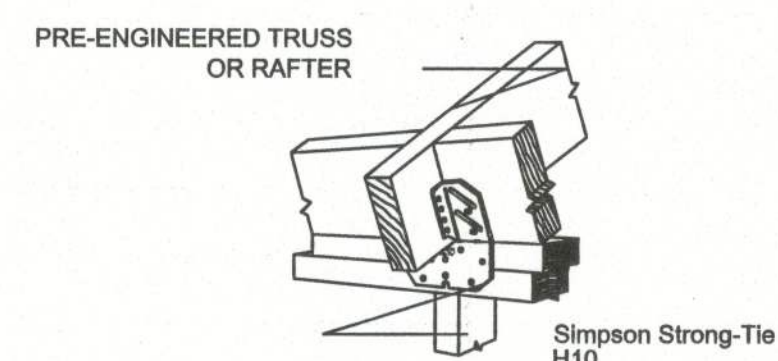


STUD TIES DETAILS
NTS

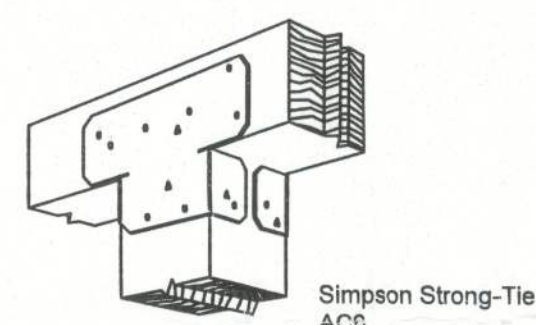


POST CAP DETAIL
NTS

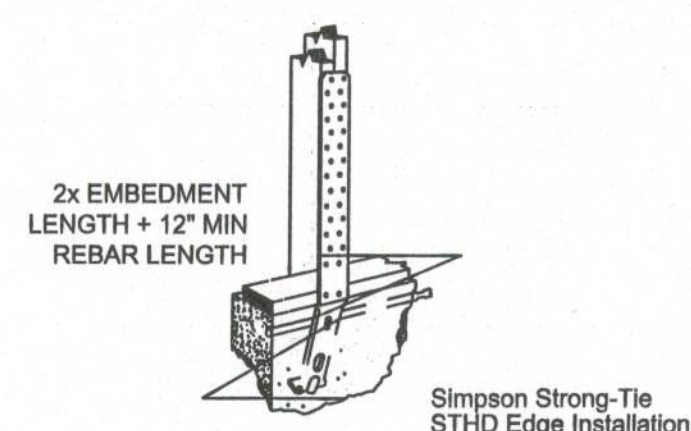


HOLDOWN DETAIL
NTS

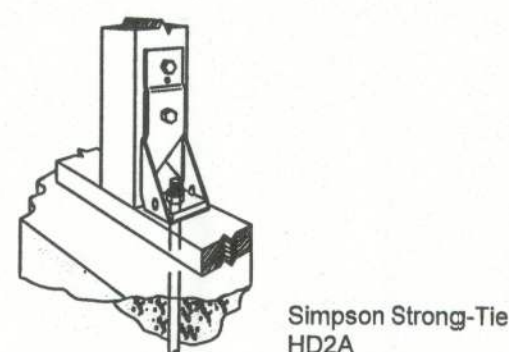

HOLDOWN DETAIL
NTS

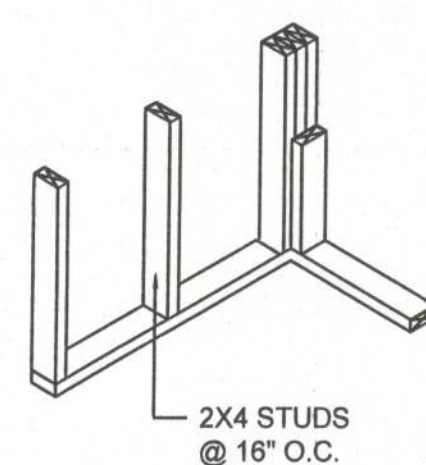


WALL CORNER

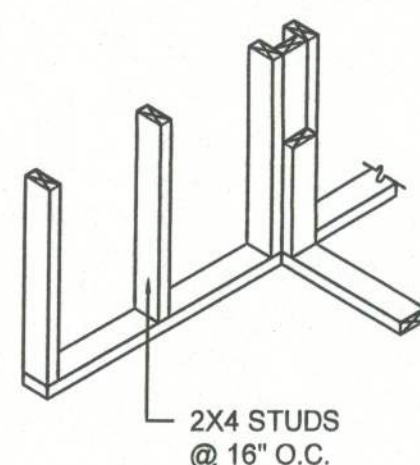


WALL INTERSECTION

NAIL BRIDGING STRIPS AT TOP, BUT NOT AT BOTTOM, INSTALL SUB-FLOOR THEN SECURELY NAIL BRIDGING IN PLACE AFTER FRAMING IS COMPLETE.

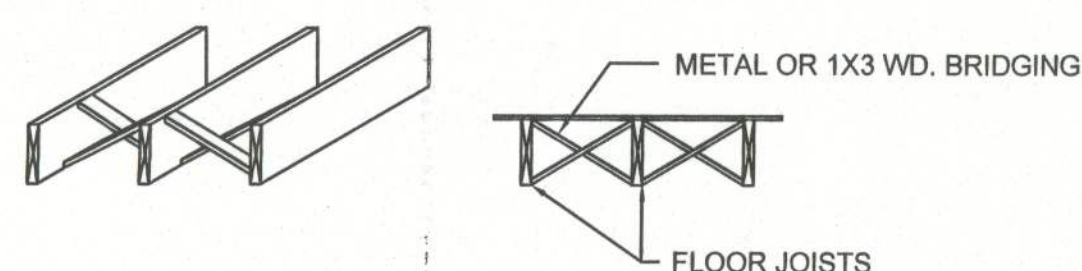


NOTE: ALTERNATE BRIDGING MAY BE ACCOMPLISHED W/ SECTIONS OF FLOOR JOIST MATERIAL PLACED PERPENDICULAR TO JOISTS, STAGGERED ALONG THE LINE OF BRIDGING.

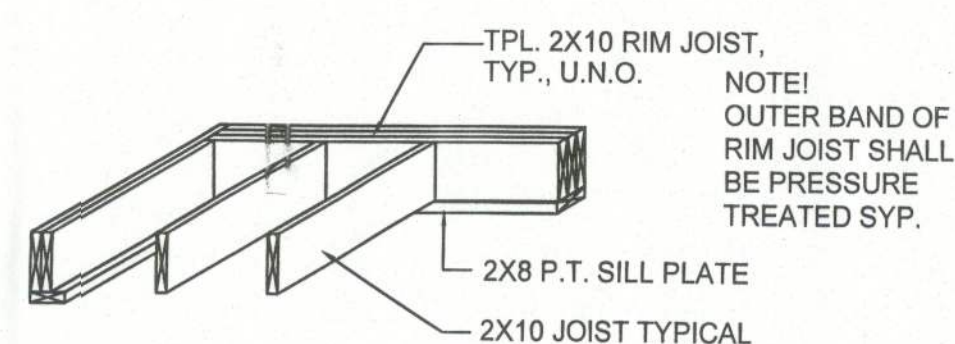


TYPICAL 1st FLOOR FRAMING


NOTE: SEE PLANS FOR SIZE & SPACING

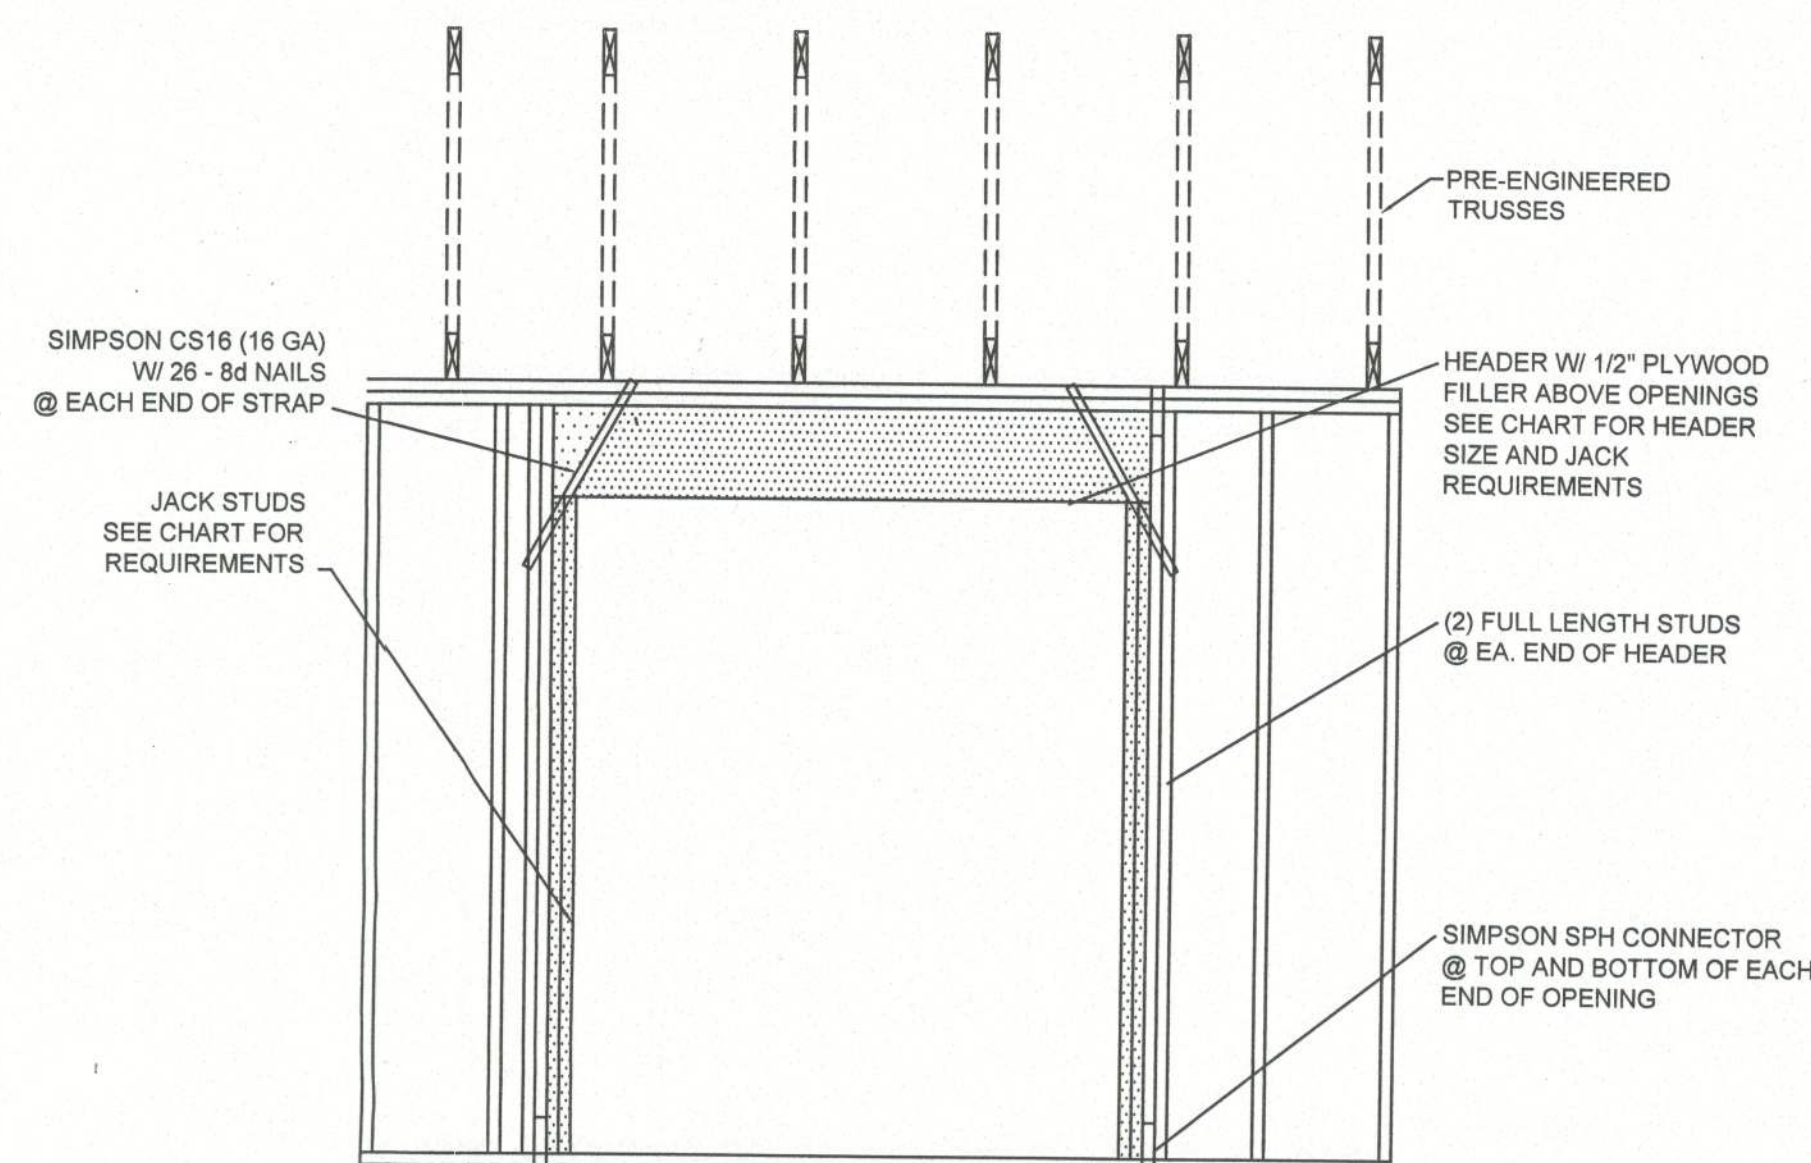

TYP. FRAMING & UPLIFT
CONNECTIONS FOR OPENINGS

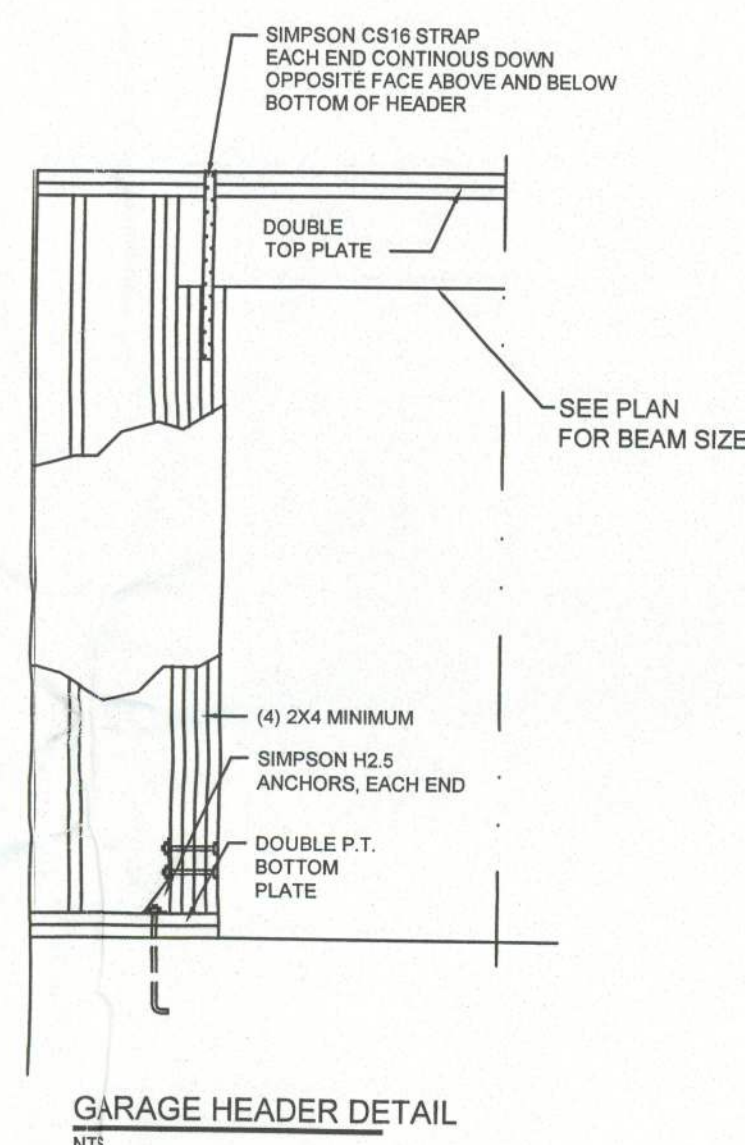

GARAGE HEADER DETAIL
NTS

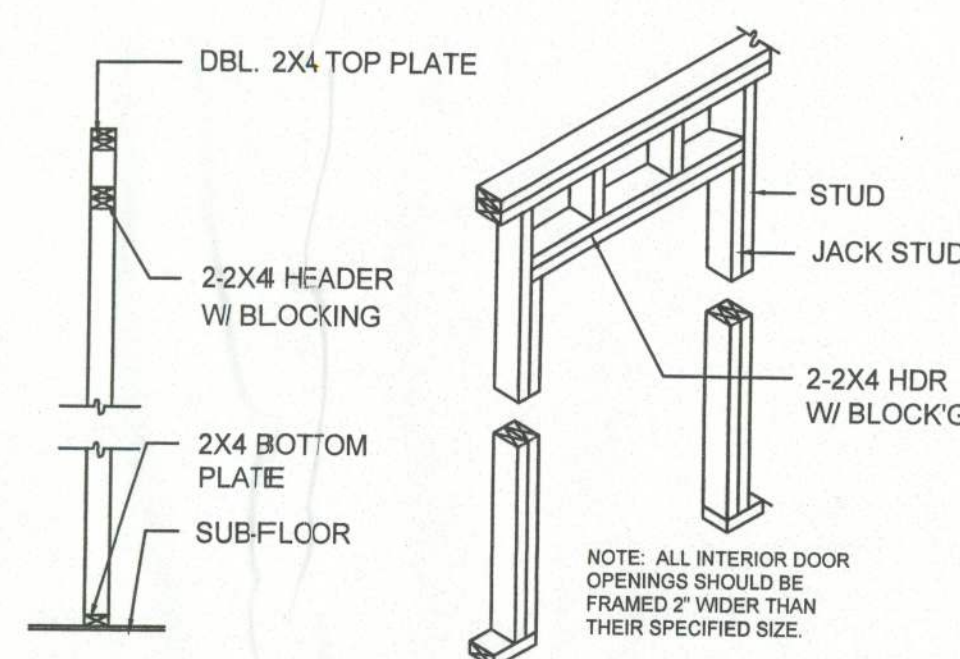

NON-BEARING WALL HEADER

HEADER SPANS FOR EXTERIOR BEARING WALLS							
SUPPORTING:	HEADER SIZE	BUILDING WIDTH (FT)					
		20'		28'		36'	
		SPAN	# JACKS	SPAN	# JACKS	SPAN	# JACKS
ROOF, CEILING	2-2x4	3'-6"	1	3'-2"	1	2'-10"	1
	2-2x6	5'-5"	1	4'-8"	1	4'-2"	1
	2-2x8	6'-10"	1	5'-11"	2	5'-4"	1
	2-2x10	8'-5"	2	7'-3"	2	6'-8"	2
	2-2x12	9'-9"	2	8'-5"	2	7'-6"	2
	3-2x8	8'-4"	1	7'-5"	1	6'-8"	1
	3-2x10	10'-6"	1	9'-1"	2	8'-2"	1
	3-2x12	12'-2"	2	10'-7"	2	9'-5"	2
	4-2x8	9'-2"	1	8'-4"	1	9'-2"	1
	4-2x10	11'-8"	1	10'-6"	1	9'-5"	1
	4-2x12	14'-1"	1	12'-2"	2	10'-11"	1

REVISION NOTES

REV #	DATE	ISSUED FOR CONSTRUCTION
09-28-05		

P.O. Box 187
130 West Howard Street
Live Oak FL 32064
Phone: (386) 362-3678
Fax: (386) 362-6133
GARY GILL, PE
STRUCTURAL CIVIL ENGINEERS
Auth. # 9461

EMMA HAVIARAS
NEW RESIDENCE
COLUMBIA COUNTY, FLORIDA

WALL AND FLOOR DETAILS

PROJECT NUMBER
PF05-024
DRAWN BY
D. PRICE
CHECKED BY
GG
SHEET NUMBER

S-1

Signature
10/5/05