

FW

380 164005204



STATE OF FLORIDA
DEPARTMENT OF HEALTH
ONSITE SEWAGE TREATMENT AND DISPOSAL
SYSTEM
APPLICATION FOR CONSTRUCTION PERMIT

PERMIT NO. 20.84407
DATE PAID: 6/11/20
FEE PAID: 425.00
RECEIPT #: 1509752

APPLICATION FOR:

☒ New System ☐ Existing System ☐ Holding Tank ☐ Innovative
☐ Repair ☐ Abandonment ☐ Temporary ☐

APPLICANT: Donald + Denise Burk

AGENT: Corey Amira

TELEPHONE: 352-870-9068

MAILING ADDRESS: 14901 Main Street Alachua, FL 32615

TO BE COMPLETED BY APPLICANT OR APPLICANT'S AUTHORIZED AGENT. SYSTEMS MUST BE CONSTRUCTED BY A PERSON LICENSED PURSUANT TO 489.105(3) (m) OR 489.552, FLORIDA STATUTES. IT IS THE APPLICANT'S RESPONSIBILITY TO PROVIDE DOCUMENTATION OF THE DATE THE LOT WAS CREATED OR PLATTED (MM/DD/YY) IF REQUESTING CONSIDERATION OF STATUTORY GRANDFATHER PROVISIONS.

PROPERTY INFORMATION

LOT: BLOCK: SUBDIVISION: PLATTED:

PROPERTY ID #: 07-75-17-09931-002 ZONING: Res I/M OR EQUIVALENT: [Y / ☒ N]

PROPERTY SIZE: 9.26 ACRES WATER SUPPLY: ☒ PRIVATE PUBLIC ☒ <=2000GPD ☐ >2000GPD

IS SEWER AVAILABLE AS PER 381.0065, FS? ☒ Y ☐ N DISTANCE TO SEWER: N/A FT

PROPERTY ADDRESS: 650 SW Rock Way Ft White, FL

DIRECTIONS TO PROPERTY: From Loka City take 441 South. Turn right onto CR 138. Turn right onto SW Rock Way. Property on Left.

BUILDING INFORMATION

☒ RESIDENTIAL ☐ COMMERCIAL


Unit No	Type of Establishment	No. of Bedrooms	Building Area Sqft	Commercial/Institutional System Design Table 1, Chapter 64E-6, FAC
1	SFR	3	2,188	
2				
3				
4				

☐ Floor/Equipment Drains ☐ Other (Specify)

SIGNATURE: Corey L

DATE: 6/11/20

20-0467

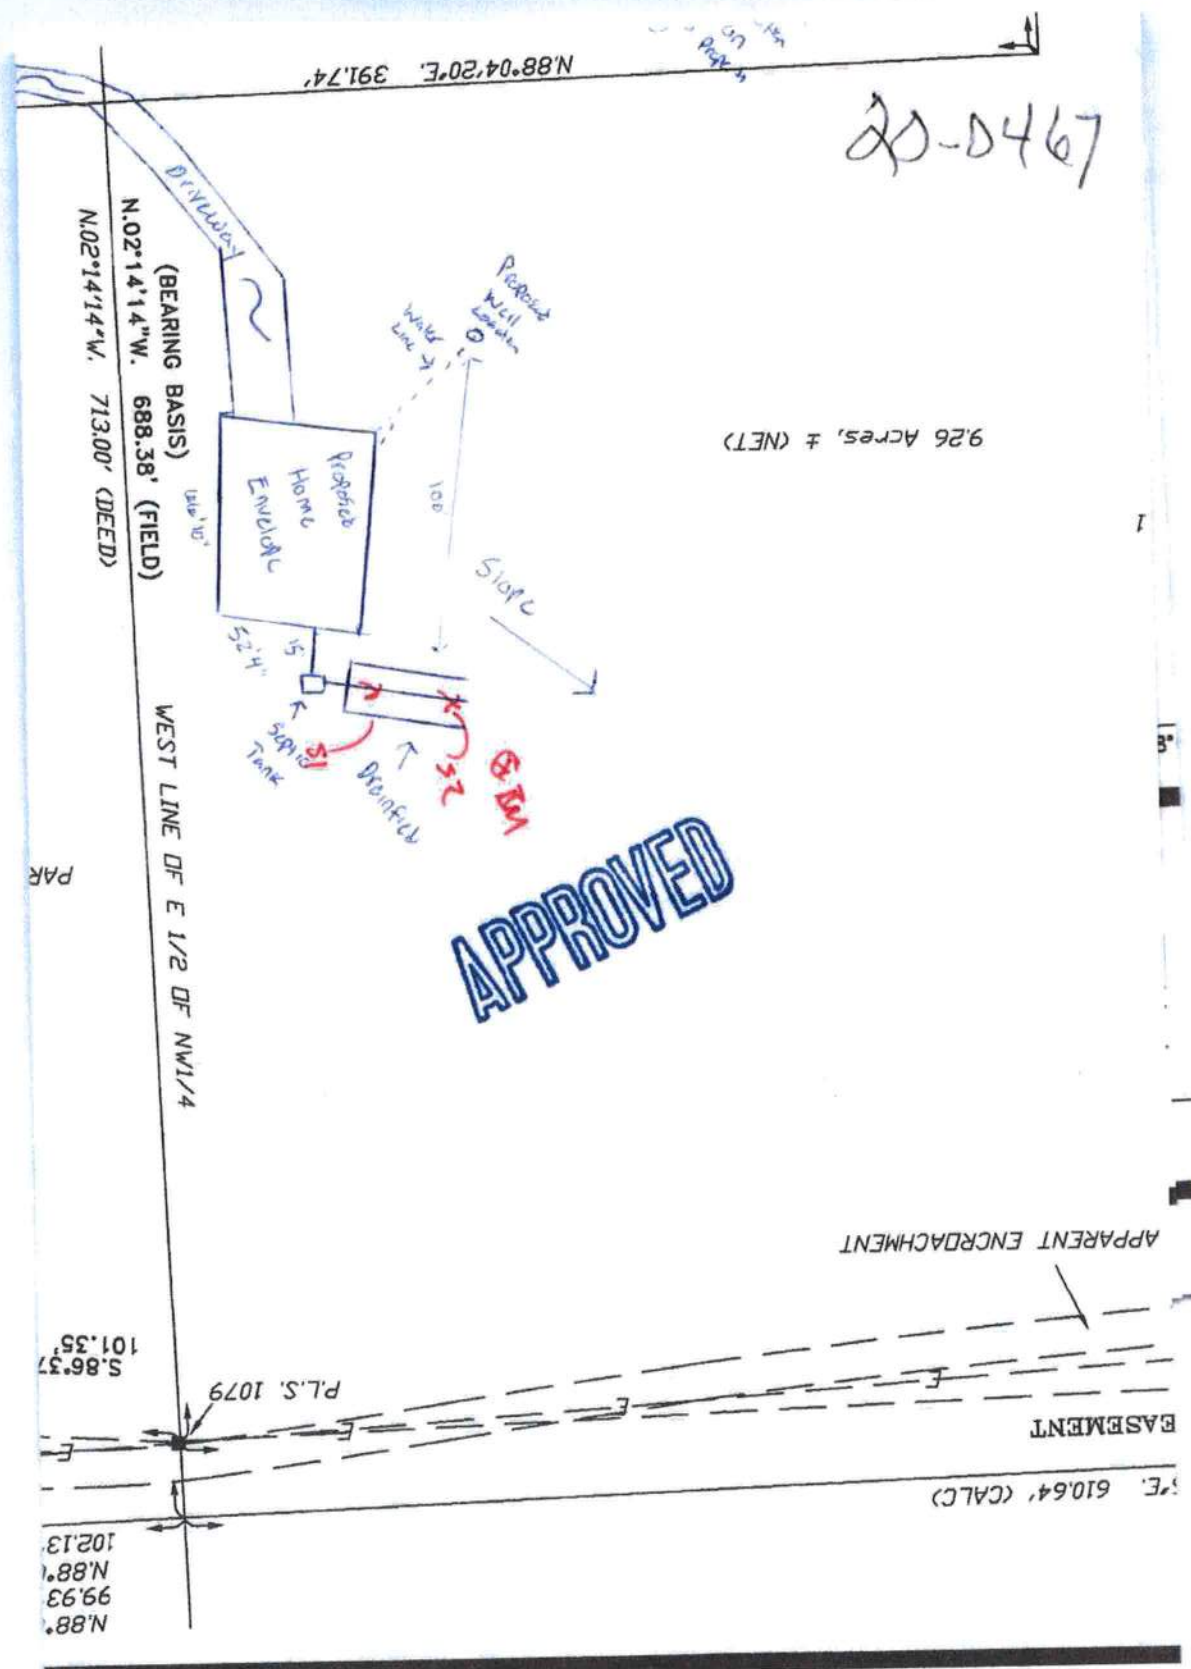

Submitted by:
Coryn 6/11/20