

**Mark D. Duren and
Associates, Inc.**
Professional Surveyor and Mapper

1604 SW Sisters Welcome Road
Lake City, FL 32025
386-758-9831 Phone
386-758-8010 Fax

31134

December 6, 2013

IE: NAVD 1988 DATUM FLOOR ELEVATION

To whom it may concern,

The floor of the single wide mobile home set up on tax parcel no. 20-2s-16-01660-003, Columbia County, Florida, and being at 2333 NW Suwannee Valley Road, is 91.5 feet, NAVD 1988 Datum. The average ground elevation immediately adjacent to the mobile home is 88 feet +/- NAVD 1988 Datum. As a reference, the centerline of NW Suwannee Valley Road at a point almost due south of the mobile home is 89 feet +/-, NAVD Datum.



Mark D. Duren, LS4708
Florida Licensed Surveyor and Mapper



RECEIVED
12-6-13 *etc public*

PERMIT APPLICATION / MANUFACTURED HOME INSTALLATION APPLICATION

Inc. Document

For Office Use Only (Revised 1-11) Zoning Official BLK 31 MAY 2013 Building Official TM 3/30/13

AP# 1305-81 Date Received 5/28 By 120 Permit # 31134

Flood Zone Floodable Development Permit N/A Zoning A-3/ESA-2 Land Use Plan Map Category A3/ESA-2

Comments Bottom of finished floor + equipment servicing MH to be at 87' (NAVD 88)
Elevation Confirmation Letter Required.

FEMA Map# 0186C Elevation 87 Finished Floor 87' River Suwannee In Floodway N/A

☒ Site Plan with Setbacks Shown ☒ DEH # 13-0334 ☒ DEH Release NA Well letter ☒ Existing well

☒ Recorded Deed or Affidavit from land owner ☒ Installer Authorization ☐ State Rd Access ☒ 911 Sheet

☐ Parent Parcel # ☐ STUP-MH ☐ F W Comp. letter ☒ App Fee Pd ☒ VF Form

IMPACT FEES: EMS ☐ Fire ☐ Corr ☐ Out County ☒ In County

Road/Code ☐ School ☐ = TOTAL ☐ Suspended March 2009 ☐ Ellisville Water Sys

Property ID # 20-25-16
R01660-003 Subdivision LOT 3 - LERINGS (ASPEC)

- New Mobile Home ☐ Used Mobile Home ☒ MH Size 12x48 Year 1983
- Applicant DAVID MEDINA Phone # (386) 466-2122
- Address 2333 NW SUWANNEE VALLEY RD. L.C. FL 32055
- Name of Property Owner FBI Inc. (CAHOKEY BUREAU) Phone # (386) 755-4050
- 911 Address 2333 NW SUWANNEE VALLEY RD. L.C. FL 32055
- Circle the correct power company - FL Power & Light - Clay Electric
(Circle One) - Suwannee Valley Electric - Progress Energy
- Name of Owner of Mobile Home Tabitha I Darden Phone # (386) 466-2122
Address 2333 NW SUWANNEE VALLEY RD. L.C. FL 32055
- Relationship to Property Owner NONE
- Current Number of Dwellings on Property 0
- Lot Size 13.19 Total Acreage 13.19
- Do you : Have Existing Drive or Private Drive or need Culvert Permit or Culvert Waiver (Circle one)
(Currently using) (Blue Road Sign) (Putting in a Culvert) (Not existing but do not need a Culvert)
- Is this Mobile Home Replacing an Existing Mobile Home NO
- Driving Directions to the Property 41 N TO SUWANNEE VALLEY RD. TAKE LEFT
Follow down to white fence on left with red Barn and lot is
across the road on right side. (CUT IN 2 MI/45)
- Name of Licensed Dealer/Installer Date Houston Phone # 386-752-7814
- Installers Address 136 SW Barrs Glen LAKE CITY FL 32024
- License Number ITH1025142 Installation Decal # 3625

\$490.88

He spoke w/ David S. 3.1.13
- when he called.

He spoke w/ Tabitha S. 3.1.13
He spoke w/ David 6.11.13

COLUMBIA COUNTY PERMIT WORKSHEET

These worksheets must be completed and signed by the installer.
Submit the originals with the packet.

Installer Dale Houston License # TH102542



911 Address where home is being installed. _____

Manufacturer _____ Length x width 48x14

NOTE: if home is a single wide fill out one half of the blocking plan
if home is a triple or quad wide sketch in remainder of home

I understand Lateral Arm Systems cannot be used on any home (new or used) where the sidewall ties exceed 5 ft 4 in.

Installer's initials DH

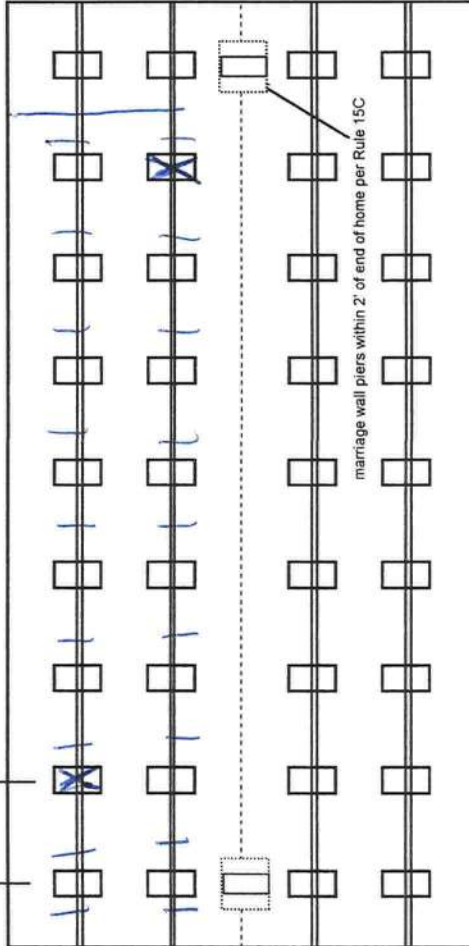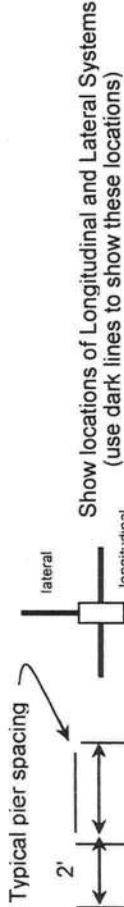

14x48-1500-17x25
Piers - 8 piers - 6'00"
Anchor 9 piers - 5'40"
2 Longitudinal Syst

New Home ☐ Used Home ☒

Home installed to the Manufacturer's Installation Manual ☐

Home is installed in accordance with Rule 15-C ☒

Single wide ☒ Wind Zone II ☒ Wind Zone III ☐

Double wide ☐ Installation Decal # 3625

Triple/Quad ☐ Serial # N227L3

PIER SPACING TABLE FOR USED HOMES

Load bearing capacity	Footer size (sq in)	16" x 16" (256)	18 1/2" x 18 1/2" (342)	20" x 20" (400)	22" x 22" (484)*	24" x 24" (576)*	26" x 26" (676)
1000 dsf	3'	4'	4'	5'	6'	7'	8'
1500 dsf	4'	6'	6'	7'	8'	8'	8'
2000 dsf	6'	8'	8'	8'	8'	8'	8'
2500 dsf	7'	8'	8'	8'	8'	8'	8'
3000 dsf	8'	8'	8'	8'	8'	8'	8'
3500 dsf	8'	8'	8'	8'	8'	8'	8'

* interpolated from Rule 15C-1 pier spacing table.

PIER PAD SIZES

I-beam pier pad size 17x25

Perimeter pier pad size 16x16

Other pier pad sizes (required by the mfg.) _____

Draw the approximate locations of marriage wall openings 4 foot or greater. Use this symbol to show the piers.

List all marriage wall openings greater than 4 foot and their pier pad sizes below.

ANCHORS

Opening _____ Pier pad size _____

FRAME TIES

within 2' of end of home spaced at 5' 4" oc ✓

TIEDOWN COMPONENTS

☒ Longitudinal Stabilizing Device (LSD)
Manufacturer Oliver Technologies

☐ Longitudinal Stabilizing Device w/ Lateral Arms
Manufacturer _____

OTHER TIES

Sidewall _____ Number 16

Longitudinal _____

Marriage wall _____

Shearwall _____

POCKET PENETROMETER TEST

The pocket penetrometer tests are rounded down to 1500 psf or check here to declare 1000 lb. soil without testing.

X 1500 X 2000

POCKET PENETROMETER TESTING METHOD

1. Test the perimeter of the home at 6 locations.

2. Take the reading at the depth of the footer.

3. Using 500 lb. increments, take the lowest reading and round down to that increment.

X 1500 X 1500 X 1500

TORQUE PROBE TEST

The results of the torque probe test is 1500 inch pounds or check here if you are declaring 5' anchors without testing 1500. A test showing 275 inch pounds or less will require 5 foot anchors.

Note: A state approved lateral arm system is being used and 4 ft. anchors are allowed at the sidewall locations. I understand 5 ft anchors are required at all centerline tie points where the torque test reading is 275 or less and where the mobile home manufacturer may requires anchors with 4000 lb holding capacity.

ALL TESTS MUST BE PERFORMED BY A LICENSED INSTALLER

Installer Name DALE HORTON

Date Tested 5-23-13

Installer's initials DH

Electrical

Connect electrical conductors between multi-wide units, but not to the main power source. This includes the bonding wire between multi-wide units. Pg. N/A

Plumbing

Connect all sewer drains to an existing sewer tap or septic tank. Pg. N/A

Connect all potable water supply piping to an existing water meter, water tap, or other independent water supply systems. Pg. N/A

Site Preparation

Debris and organic material removed ✓

Water drainage: Natural ✓ Swale ✓ Pad ✓ Other ✓

Fastening multi wide units

Floor: Type Fastener: _____ Length: _____ Spacing: _____

Walls: Type Fastener: _____ Length: _____ Spacing: _____

Roof: Type Fastener: _____ Length: _____ Spacing: _____

For used homes a min. 30 gauge, 8" wide, galvanized metal strip will be centered over the peak of the roof and fastened with galv. roofing nails at 2" on center on both sides of the centerline.

Gasket (weatherproofing requirement)

I understand a properly installed gasket is a requirement of all new and used homes and that condensation, mold, mildew and buckled marriage walls are a result of a poorly installed or no gasket being installed. I understand a strip of tape will not serve as a gasket.

Type gasket _____ Installer's initials _____

Pg. _____ Installed: Between Floors Yes _____

Between Walls Yes _____

Bottom of ridgebeam Yes _____

Weatherproofing

The bottomboard will be repaired and/or taped. Yes ✓ Pg. N/A

Siding on units is installed to manufacturer's specifications. Yes ✓ Pg. N/A

Fireplace chimney installed so as not to allow intrusion of rain water. Yes ✓ Pg. N/A

Miscellaneous

Skirting to be installed. Yes ✓ No ✓

Dryer vent installed outside of skirting. Yes ✓ No ✓ N/A ✓

Range downflow vent installed outside of skirting. Yes ✓ No ✓ N/A ✓

Drain lines supported at 4 foot intervals. Yes ✓ No ✓ N/A ✓


Electrical crossovers protected. Yes ✓ No ✓

Other: _____


Installer verifies all information given with this permit worksheet is accurate and true based on the

Installer Signature Dale Horton Date 5/23/13

SITE PLAN EXAMPLE / WORKSHEET

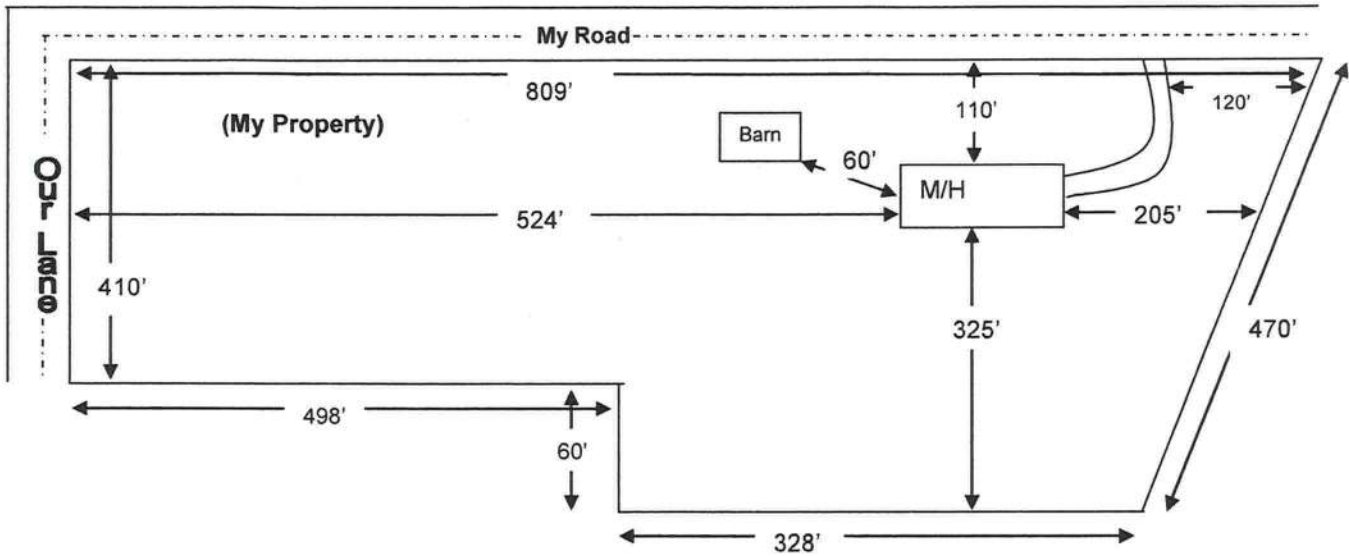

Use this example to draw your own site plan. Show all existing buildings and any other homes on this property and show the distances between them. Also show where the roads or roads are around the property. This site plan can also be used for the 911 Addressing department if you include the distance from the driveway to the nearest property line.

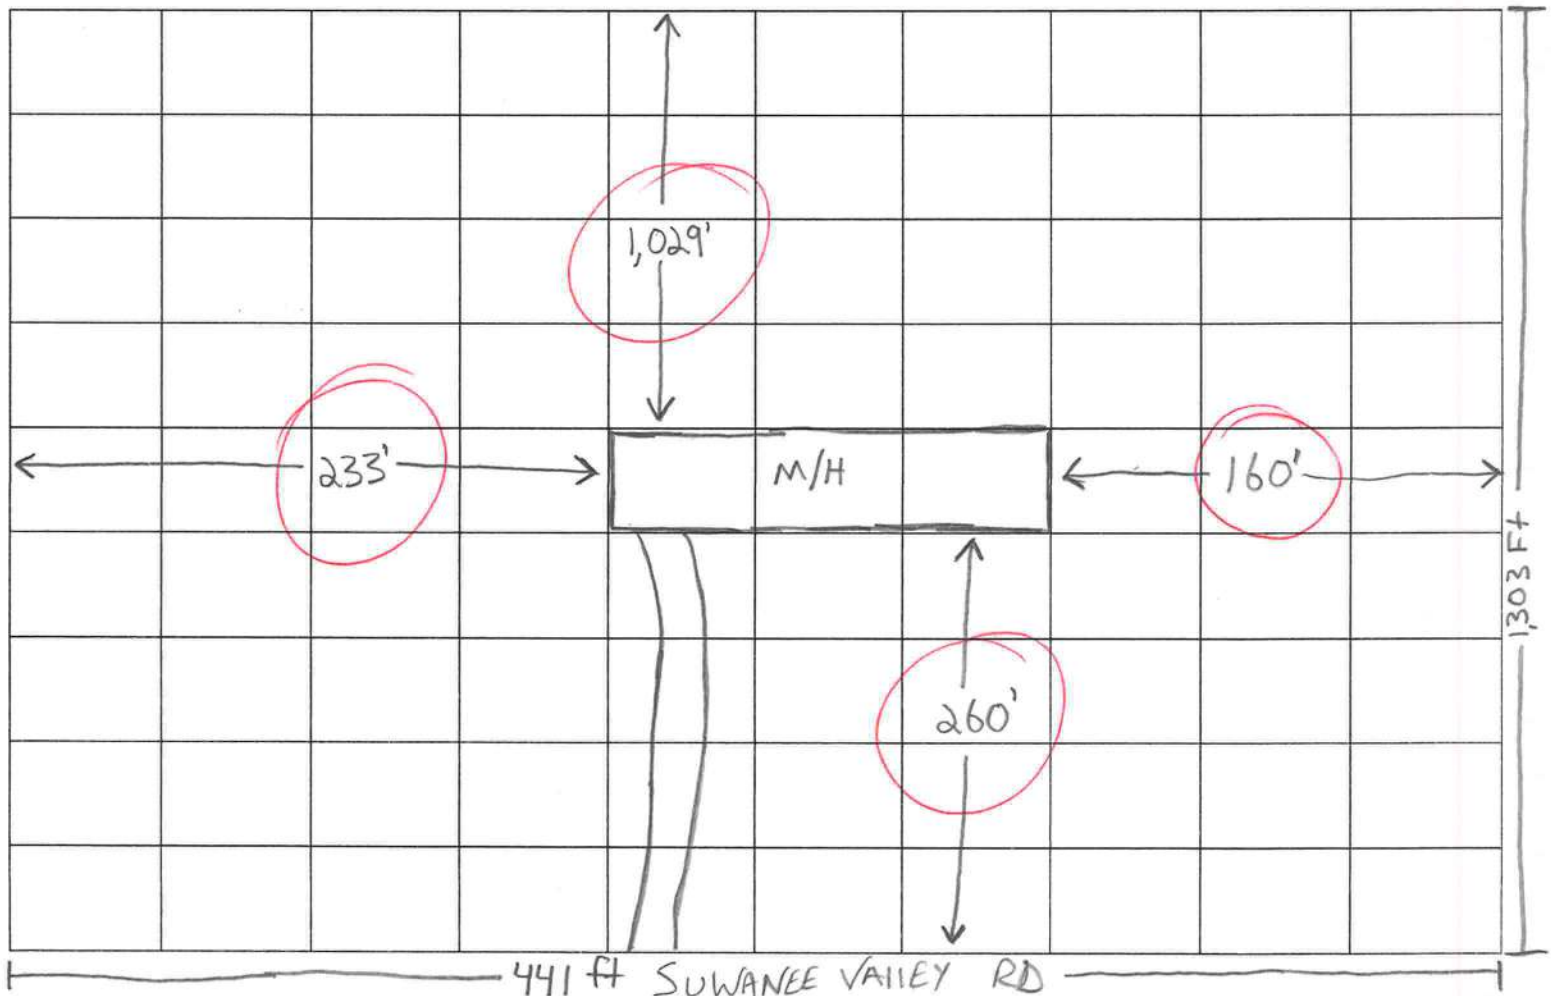

(386) 754-2907

STATE OF FLORIDA
COUNTY OF COLUMBIA

LAND OWNER AFFIDAVIT

This is to certify that I, (We), FBD UNC
as the owner of the below described property:

Property tax Parcel ID number R 01660-003

Subdivision (Name, lot, Block, Phase) _____

Give my permission for Tabitha Durden to place a

Circle one Mobile Home Travel Trailer / Utility Pole Only / Single Family Home.

I (We) understand that the named person(s) above will be allowed to receive a building permit on the property number I (we) have listed above and this could result in an assessment for solid waste and fire protection services levied on this property.

Audrey S Bullard 4/15/13
Owner Signature Date

Owner Signature Date

Owner Signature Date

Sworn to and subscribed before me this 15 day of April, 2013. This

(These) person(s) are personally known to me or produced ID _____
(Type)

Holly C Hanover Holly C Hanover
Notary Public Signature Notary Printed Name

Notary Stamp/



FLORIDA DEPARTMENT OF STATE DIVISION OF CORPORATIONS			
Home	Contact Us	Services	Document Searches
		Forms	Help

No Events No Name History

Entity Name Search

[Return to Search Results](#)

Search

Detail by Entity Name

Florida Profit Corporation
FBD, INC.

Filing Information

Document Number	P97000061135
FEI/EIN Number	593461023
Date Filed	07/14/1997
State or Country	FL
Status	ACTIVE

Principal Address

2753 E US 90
LAKE CITY, FL 32055

Changed: 02/09/2004

Mailing Address

P O BOX 1733
LAKE CITY, FL 32055

Changed: 02/06/1998

Registered Agent Name & Address

BULLARD, AUDREY
2755 E US HWY 90
LAKE CITY, FL 32055

Name Changed: 03/10/2008

Address Changed: 03/10/2008

Officer/Director Detail

Name & Address

Title DPST

BULLARD, AUDREY S
1826 SW SR 47
LAKE CITY, FL 32025

Columbia County Property Appraiser

CAMA updated: 5/3/2013

2012 Tax Year

Tax Collector

Tax Estimator

Property Card

Parcel List Generator

Interactive GIS Map

Print

Parcel: 20-2S-16-01660-003


<< Next Lower Parcel

Next Higher Parcel >>

Search Result: 1 of 1

Owner & Property Info

Owner's Name	FBD INC		
Mailing Address	P O BOX 1733 LAKE CITY, FL 32056		
Site Address	2333 NW SUWANNEE VALLEY RD		
Use Desc. (code)	NO AG ACRE (009900)		
Tax District	3 (County)	Neighborhood	20216
Land Area	13.190 ACRES	Market Area	03
Description	NOTE: This description is not to be used as the Legal Description for this parcel in any legal transaction.		
(AKA LOT 3 LEVINGS S/D UNREC) COMM NW COR OF SW1/4 OF SW1/4, RUN E 884.06 FT FOR POB, CONT E 439.25 FT, S 1306.71 FT TO N R/W SUWANNEE VALLEY RD, W ALONG R/W 441.32 FT, N 1303.52 FT TO POB. ORB 949-2551, 98-1233, CFD 1109-2222, QCD 1109-2225 & QCD 1241-1444			

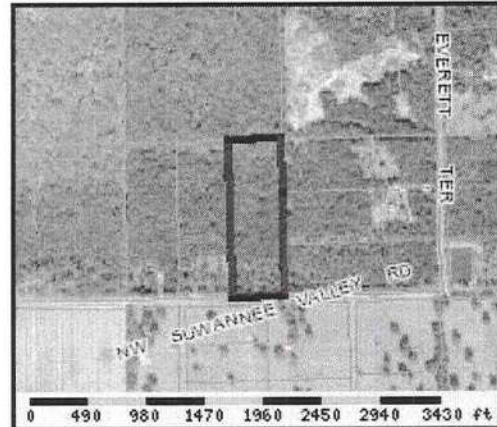

Property & Assessment Values

2012 Certified Values		
Mkt Land Value	cnt: (0)	\$24,047.00
Ag Land Value	cnt: (1)	\$0.00
Building Value	cnt: (0)	\$0.00
XFOB Value	cnt: (0)	\$0.00
Total Appraised Value		\$24,047.00
Just Value		\$24,047.00
Class Value		\$0.00
Assessed Value		\$24,047.00
Exempt Value		\$0.00
Total Taxable Value	Cnty: \$24,047 Other: \$24,047 Schl: \$24,047	

2013 Working Values

NOTE:

2013 Working Values are NOT certified values and therefore are subject to change before being finalized for ad valorem assessment purposes.

[Show Working Values](#)

Sales History

[Show Similar Sales within 1/2 mile](#)

Sale Date	OR Book/Page	OR Code	Vacant / Improved	Qualified Sale	Sale RCode	Sale Price
9/10/2012	1241/1444	QC	V	U	11	\$30,700.00
9/27/2006	1109/2225	QC	V	U	01	\$100.00
11/5/2003	1109/2222	AG	V	U	01	\$35,700.00
3/29/2002	949/2551	WD	V	Q		\$54,700.00

Building Characteristics

Bldg Item	Bldg Desc	Year Blt	Ext. Walls	Heated S.F.	Actual S.F.	Bldg Value
NONE						

Extra Features & Out Buildings

Code	Desc	Year Blt	Value	Units	Dims	Condition (% Good)
NONE						

Land Breakdown

MOBILE HOME INSTALLATION SUBCONTRACTOR VERIFICATION FORM

APPLICATION NUMBER

1305-581

CONTRACTOR

SALE Horton

PHONE

386.752.7814

THIS FORM MUST BE SUBMITTED PRIOR TO THE ISSUANCE OF A PERMIT

In Columbia County one permit will cover all trades doing work at the permitted site. It is REQUIRED that we have records of the subcontractors who actually did the trade specific work under the permit. Per Florida Statute 440 and Ordinance 89-6, a contractor shall require all subcontractors to provide evidence of workers' compensation or exemption, general liability insurance and a valid Certificate of Competency license in Columbia County.

Any changes, the permitted contractor is responsible for the corrected form being submitted to this office prior to the start of that subcontractor beginning any work. Violations will result in stop work orders and/or fines.

ELECTRICAL	Print Name <u>Tabitha Durden</u> License #:	Signature <u>Tabitha Durden</u> Phone #: <u>386.466.2122</u>
MECHANICAL/ A/C	Print Name _____ License #:	Signature <u>Tabitha Durden</u> Phone #:
PLUMBING/ GAS	Print Name _____ License #:	Signature <u>Tabitha Durden</u> Phone #:

Specialty License	License Number	Sub-Contractors Printed Name	Sub-Contractors Signature
MASON			
CONCRETE FINISHER			

F. S. 440.103 Building permits; identification of minimum premium policy.--Every employer shall, as a condition to applying for and receiving a building permit, show proof and certify to the permit issuer that it has secured compensation for its employees under this chapter as provided in ss. 440.10 and 440.38, and shall be presented each time the employer applies for a building permit.

Contractor Forms: Subcontractor form: 1/11



COLUMBIA COUNTY BUILDING DEPARTMENT
135 NE Hernando Ave, Suite B-21, Lake City, FL 32055
Phone: 386-758-1008 Fax: 386-758-2160

1305-81

MOBILE HOME INSTALLERS AGENT AUTHORIZATION

I, DALE HOUTON, give this authority and I do certify that the below
Installers Name

referenced person(s) listed on this form is/are under my direct supervision and control and
is/are authorized to purchase permits, call for inspections and sign on my behalf.

Printed Name of Authorized Person	Signature of Authorized Person	Agents Company Name
David Medico	David Medico	—

I, the license holder, realize that I am responsible for all permits purchased, and all work done under my license and I am fully responsible for compliance with all Florida Statutes, Codes, and Local Ordinances.

I understand that the State Licensing Board has the power and authority to discipline a license holder for violations committed by him/her or by his/her authorized person(s) through this document and that I have full responsibility for compliance granted by issuance of such permits.

Dale Houton

License Holders Signature (Notarized)

IH1020142

License Number

5.29.13

Date

NOTARY INFORMATION:

STATE OF: Florida COUNTY OF: COLUMBIA

The above license holder, whose name is DALE HOUTON,
personally appeared before me and is known by me or has produced identification
(type of I.D.) _____ on this 29th day of May, 2013.

L. H.

NOTARY'S SIGNATURE

(Seal/Stamp)



CODE ENFORCEMENT
PRELIMINARY MOBILE HOME INSPECTION REPORT

DATE RECEIVED 5/28 BY JK IS THE M/H ON THE PROPERTY WHERE THE PERMIT WILL BE ISSUED? NO
OWNERS NAME Tabitha Durden PHONE (386) 752-5981 CELL (386) 466-2122
ADDRESS 365 NW Fiddlers LN Lake City FL 32055
MOBILE HOME PARK N/A SUBDIVISION N/A
DRIVING DIRECTIONS TO MOBILE HOME 41 north right on Lassie Black
take left on Frog hollow second drive
on left (red gate)
MOBILE HOME INSTALLER Dale Houston PHONE 752-7814 CELL _____

MOBILE HOME INFORMATION

MAKE SPRI YEAR 83 SIZE 14 x 48 COLOR Beige
SERIAL No. N227L3
WIND ZONE II Must be wind zone II or higher NO WIND ZONE I ALLOWED

INSPECTION STANDARDS

INTERIOR:

(P or F) - P= PASS F= FAILED

P SMOKE DETECTOR () OPERATIONAL () MISSING
P FLOORS () SOLID () WEAK () HOLES DAMAGED LOCATION _____
P DOORS () OPERABLE () DAMAGED
P WALLS () SOLID () STRUCTURALLY UNSOUND
P WINDOWS () OPERABLE () INOPERABLE
P PLUMBING FIXTURES () OPERABLE () INOPERABLE () MISSING
P CEILING () SOLID () HOLES () LEAKS APPARENT
P ELECTRICAL (FIXTURES/OUTLETS) () OPERABLE () EXPOSED WIRING () OUTLET COVERS MISSING () LIGHT
FIXTURES MISSING

EXTERIOR:

P WALLS / SIDING () LOOSE SIDING () STRUCTURALLY UNSOUND () NOT WEATHERTIGHT () NEEDS CLEANING
P WINDOWS () CRACKED/ BROKEN GLASS () SCREENS MISSING () WEATHERTIGHT
P ROOF () APPEARS SOLID () DAMAGED

STATUS

APPROVED ✓ WITH CONDITIONS: _____

NOT APPROVED _____ NEED RE-INSPECTION FOR FOLLOWING CONDITIONS _____

SIGNATURE Jay C ID NUMBER 306 DATE 5-29-13

1305-81

PLEASE CALL: MR. SAYE
BEFORE GOING
984-2215

COLUMBIA COUNTY 9-1-1 ADDRESSING

P. O. Box 1787, Lake City, FL 32056-1787

PHONE: (386) 758-1125 * FAX: (386) 758-1365 * Email: ron_croft@columbiacountyfla.com

Addressing Maintenance

To maintain the Countywide Addressing Policy you must make application for a 9-1-1 Address at the time you apply for a building permit. The established standards for assigning and posting numbers to all principal buildings, dwellings, businesses and industries are contained in Columbia County Ordinance 2001-9. The addressing system is to enable Emergency Service Agencies to locate you in an emergency, and to assist the United States Postal Service and the public in the timely and efficient provision of services to residents and businesses of Columbia County.

DATE REQUESTED: 5/28/2013 DATE ISSUED: 5/29/2013

ENHANCED 9-1-1 ADDRESS:

2333 NW SUWANNEE VALLEY RD

LAKE CITY FL 32055

PROPERTY APPRAISER PARCEL NUMBER:


20-2S-16-01660-003

Remarks:

RE-ISSUE OF EXISTING ADDRESS FOR NEW STRUCTURE ON PARCEL.

Address Issued By: SIGNED: / RONAL N. CROFT
Columbia County 9-1-1 Addressing / GIS Department

NOTICE: THIS ADDRESS WAS ISSUED BASED ON LOCATION INFORMATION RECEIVED FROM THE REQUESTER. SHOULD, AT A LATER DATE, THE LOCATION INFORMATION BE FOUND TO BE IN ERROR, THIS ADDRESS IS SUBJECT TO CHANGE.

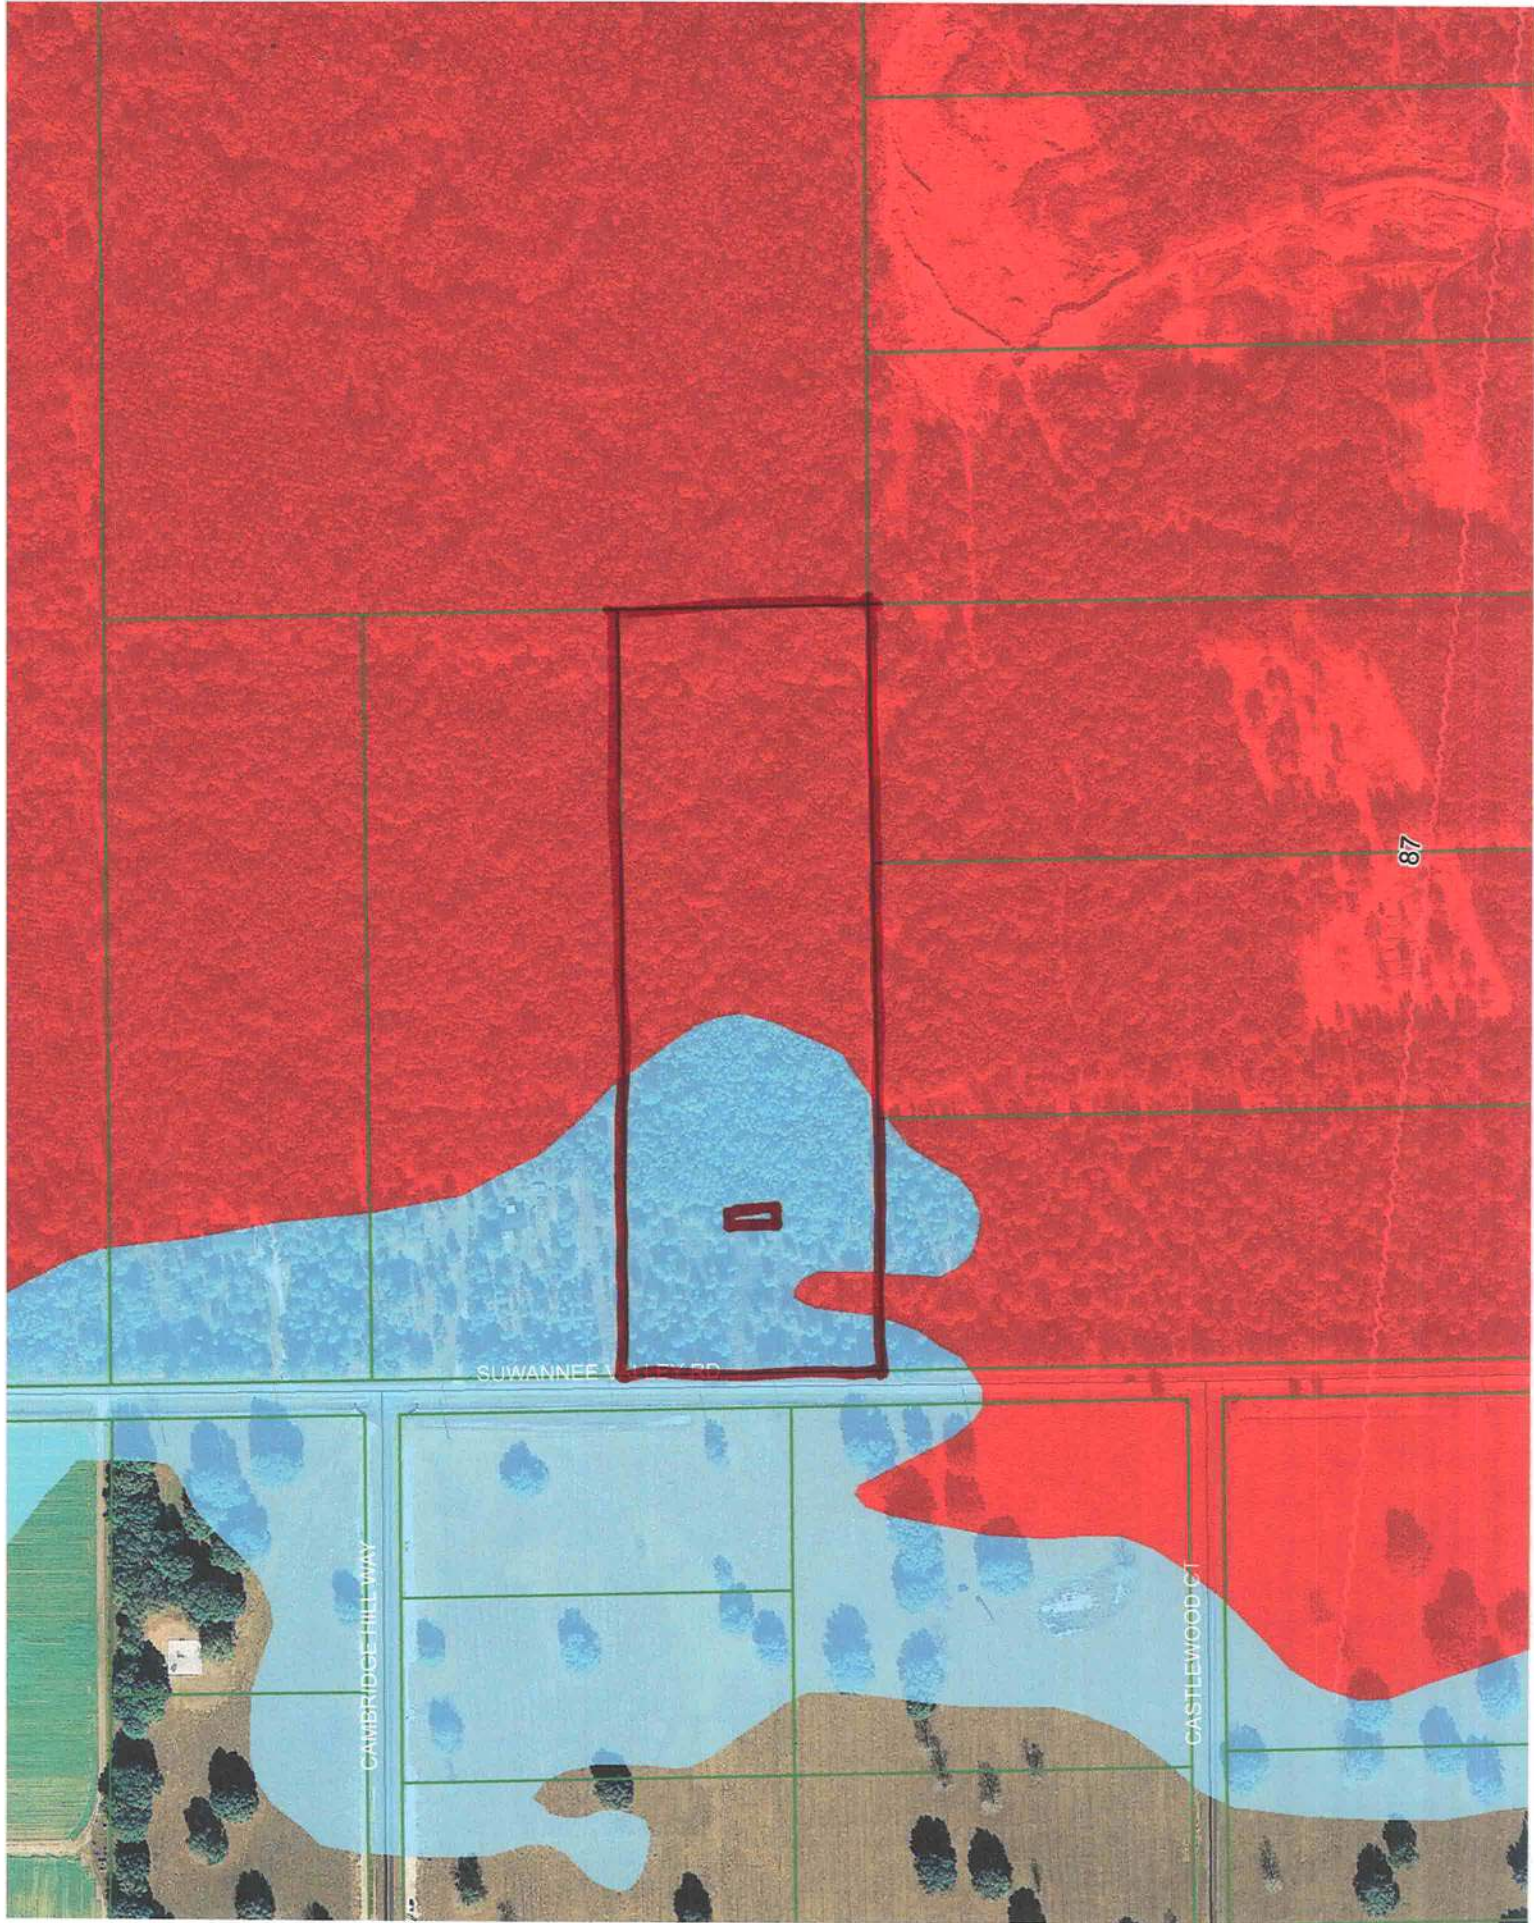

1305-81


STATE OF FLORIDA
DEPARTMENT OF HEALTH
APPLICATION FOR CONSTRUCTION PERMIT

Permit Application Number 13-0303

North 

----- PART II - SITEPLAN -----

Scale: Each block represents 10 feet and 1 inch = 40 feet.

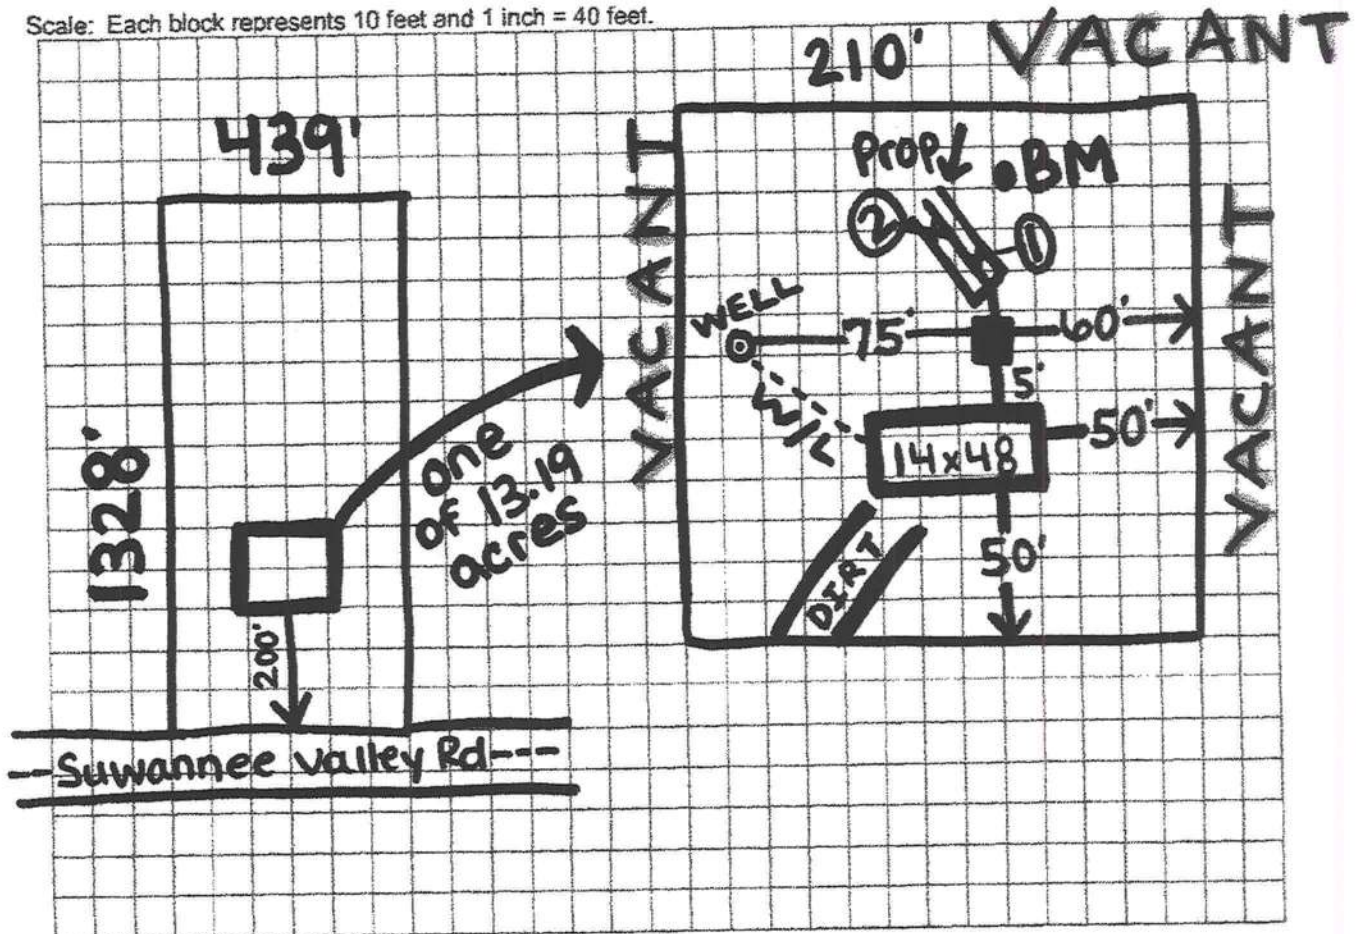

Notes: _____

Job Site: 2333 NW Suwannee Valley Rd. Lake City, FL 32055

Parcel ID #: 20-25-16-01660-003

County: Columbia

Site Plan submitted by: RC Ford - Ronald Ford

Master Contractor

Plan Approved ☒ Not Approved

Date 6-11-13

By Sallie Ford Env Health Director Columbia

County Health Department

ALL CHANGES MUST BE APPROVED BY THE COUNTY HEALTH DEPARTMENT

DH 4015, 08/09 (Obsoletes previous editions which may not be used) Incorporated: 64E-6.001, FAC
(Stock Number: 5744-002-4015-6)

Page 2 of 4

MEDICO - FRD
DURDEN INC

S.S.O.C.O.F.#: 144300871DONE ON: 05-24-13

STATE OF FLORIDA
DEPARTMENT OF HEALTH
ON-SITE SEWAGE TREATMENT AND DISPOSAL
SYSTEM
APPLICATION FOR CONSTRUCTION PERMIT

PERMIT NO. 13-1303
DATE PAID: 5/24/13
FEE PAID: 313.00
RECEIPT #: 1109128

APPLICATION FOR:

☒ New System ☐ Existing System ☐ Holding Tank ☐ Innovative
☐ Repair ☐ Abandonment ☐ Temporary ☐

APPLICANT: FBD Inc. - David MedicoAGENT: Ronald Ford - Ford's Septic Tank Service, LLC. TELEPHONE: 386-755-6288 phoneMAILING ADDRESS: 116 N.W. Lawtey Way Lake City, Florida 32055 386-755-6944 fax

TO BE COMPLETED BY APPLICANT OR APPLICANT'S AUTHORIZED AGENT. SYSTEMS MUST BE CONSTRUCTED BY A PERSON LICENSED PURSUANT TO 489.105(3)(a) OR 489.552, FLORIDA STATUTES. IT IS THE APPLICANT'S RESPONSIBILITY TO PROVIDE DOCUMENTATION OF THE DATE THE LOT WAS CREATED OR PLATTED (MM/DD/YY) IF REQUESTING CONSIDERATION OF STATUTORY GRANDFATHER PROVISIONS.

PROPERTY INFORMATION

LOT: 3 BLOCK: / SUBDIVISION: Levings PLATTED: 7/9/72

PROPERTY ID #: 20-25-116-01660-003 ZONING: Res I/M OR EQUIVALENT: ☒ Y ☐ N

PROPERTY SIZE: 13.19 ACRES WATER SUPPLY: ☒ PRIVATE PUBLIC ☐ ☐ <2000GPD ☐ >2000GPD

IS SEWER AVAILABLE AS PER 381.0065, FS? ☒ Y ☐ N DISTANCE TO SEWER: NA FT

PROPERTY ADDRESS: 2333 NW Suwannee Valley Rd. Lake City, FL 32055DIRECTIONS TO PROPERTY: 41 North. (C) ON Suwannee Valley Road.go approx one mile past "S" curve.property on Right (JUST PAST NE Everett Terr)

BUILDING INFORMATION

☒ RESIDENTIAL ☐ COMMERCIAL

Unit No	Type of Establishment	No. of Bedrooms	Building Area Sqft	Commercial/Institutional System Design Table 1, Chapter 64E-6, FAC
1	Mobile Home	2	672	
2				
3				
4				

☐ Floor/Equipment Drains ☐ Other (Specify) _____

SIGNATURE: RC Zul - Ronald FordDATE: 5-24-13

DH 4015, 08/09 (Obsoletes previous editions which may not be used)
Incorporated 64E-6.001, FAC