


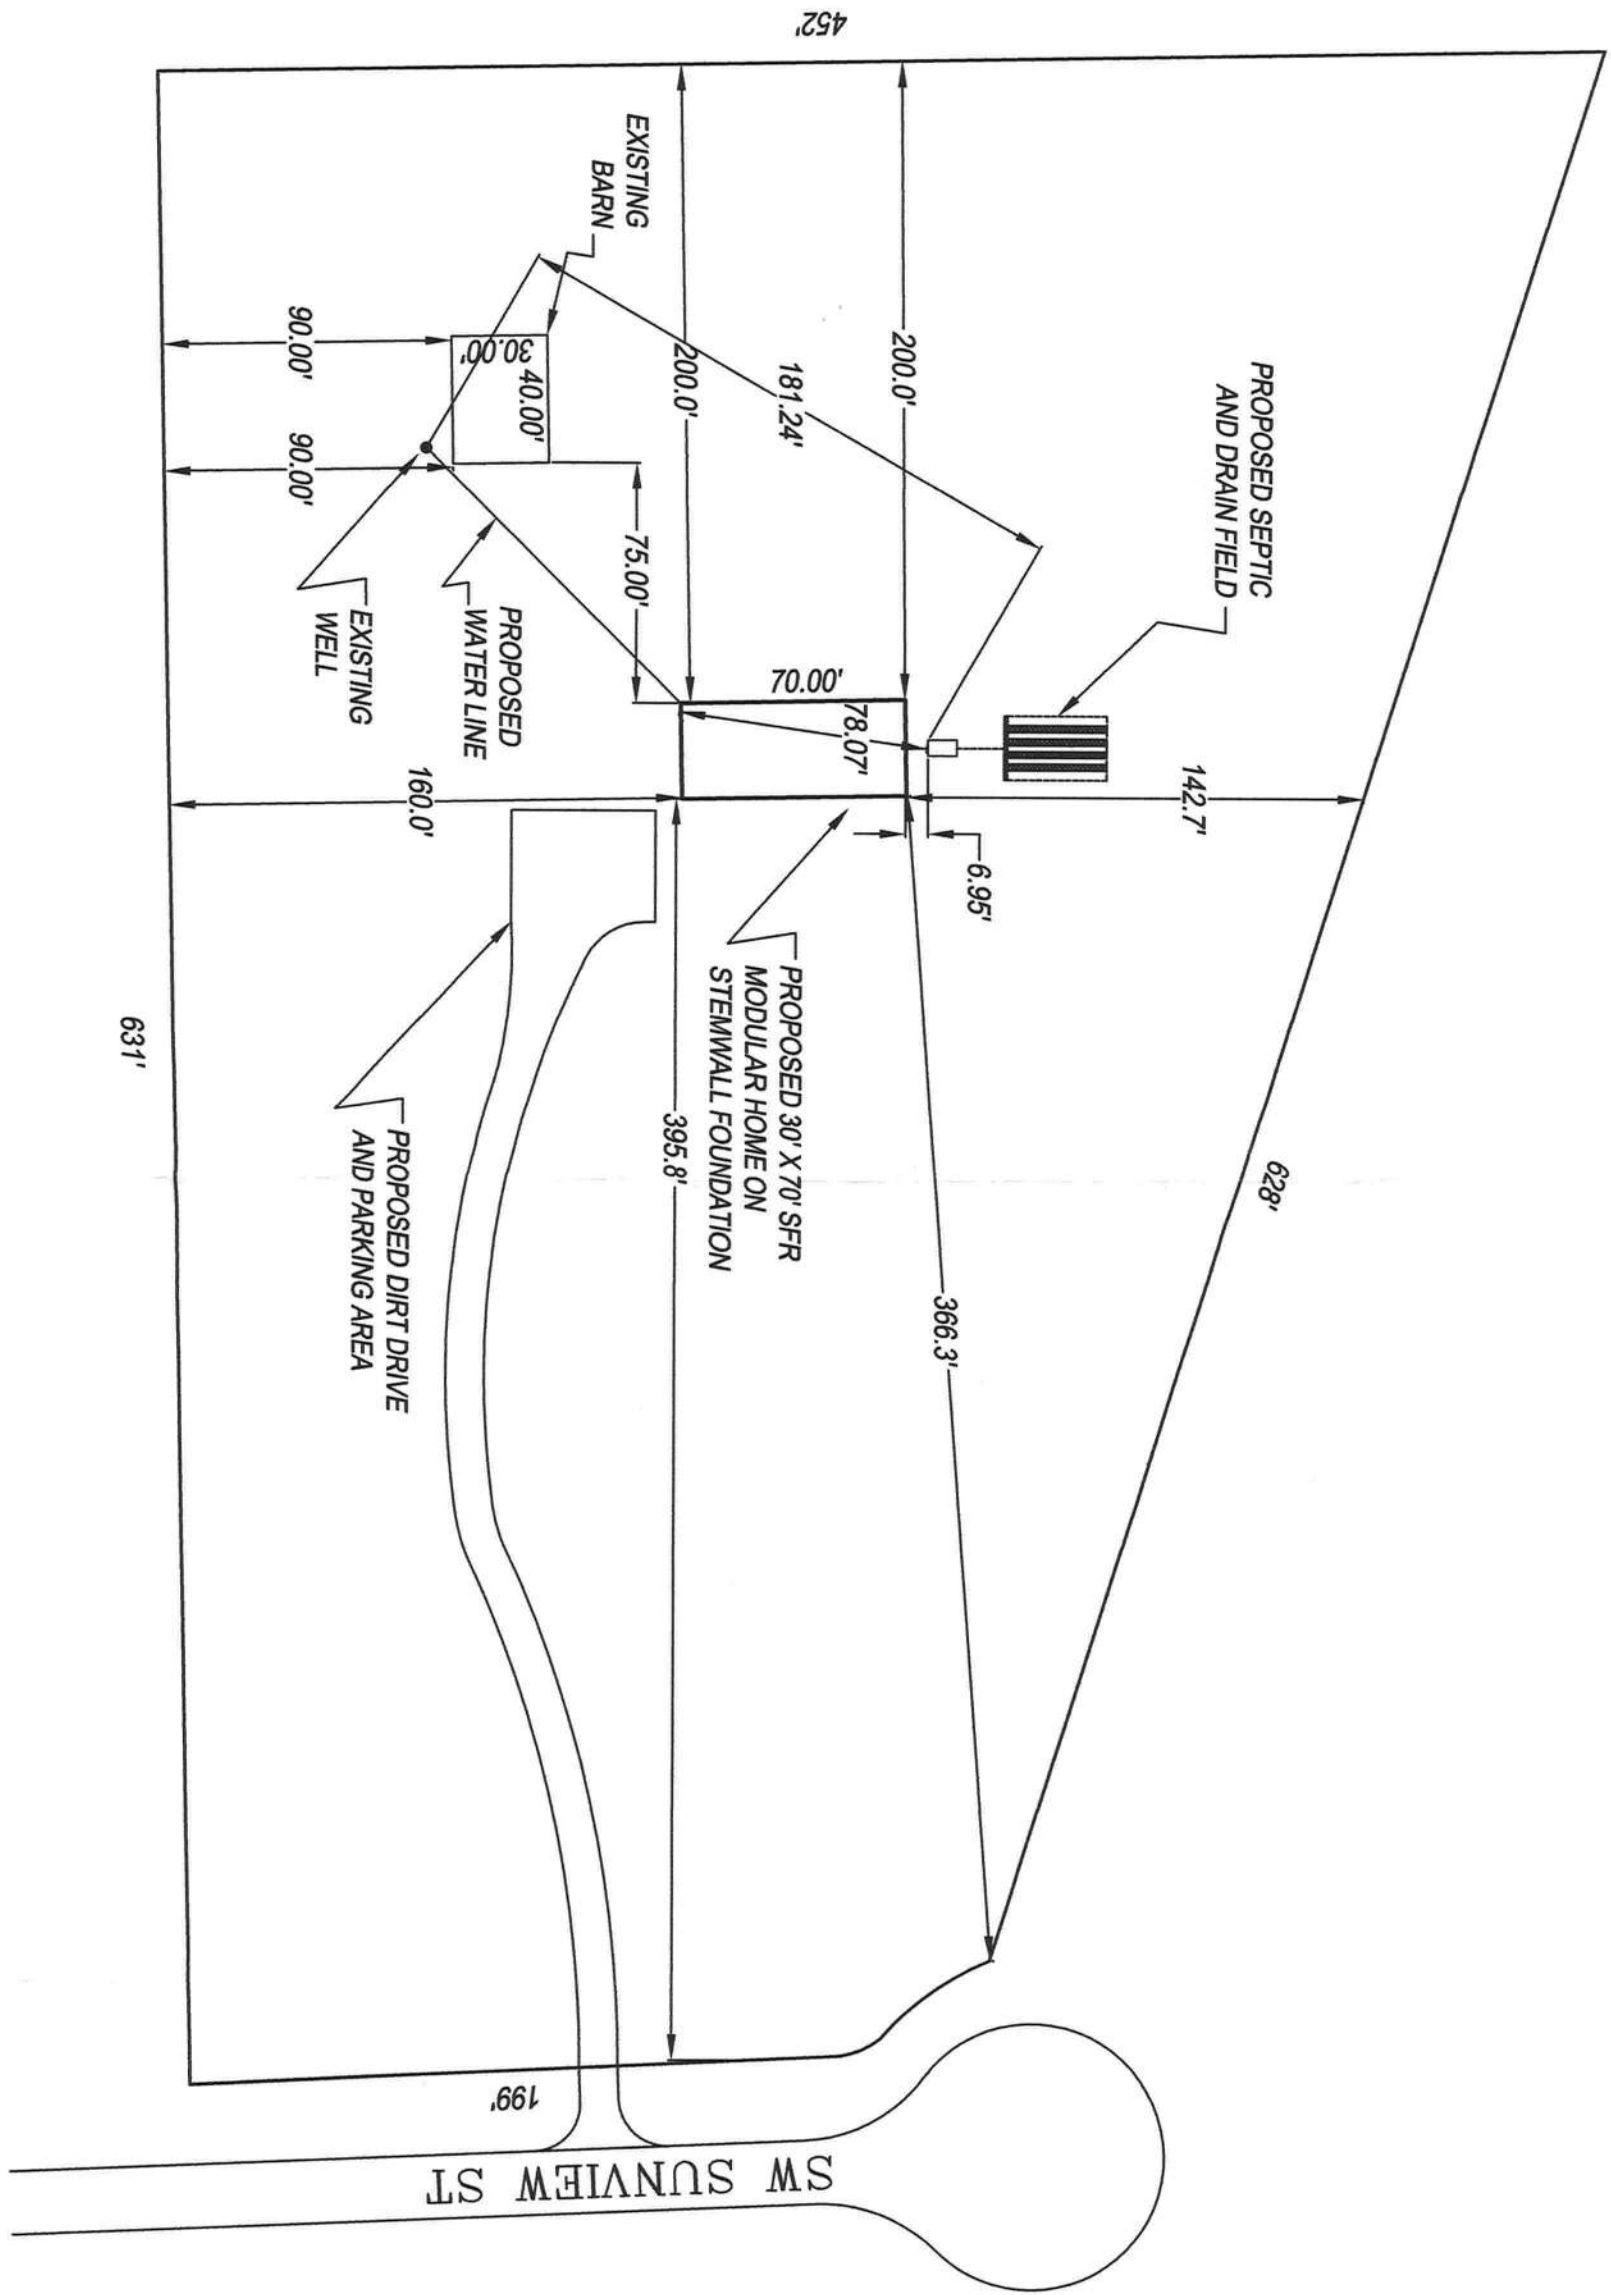

DATE: 12/20/2020

DRAWN BY: MWB

SCALE: 1"=60'

ALL FLORIDA PERMITTING
13815 EAST US HIGHWAY 92
DOVER, FLORIDA 33527
813-717-9841

PARCEL ID#: 32-5S-16-03745-213

OWNER NAME: ALAN BUXTON

SITE ADDRESS: 1608 SW SUNVIEW ST. FT. WHITE, FL 32038