



STATE OF FLORIDA
DEPARTMENT OF HEALTH
ONSITE SEWAGE TREATMENT AND DISPOSAL
SYSTEM
APPLICATION FOR CONSTRUCTION PERMIT

PERMIT NO 21-0045
DATE PAID: 1-19-21
FEE PAID: 200.00
RECEIPT #: 1617002

APPLICATION FOR:

[] New System [X] Existing System [] Holding Tank [] Innovative
[] Repair [] Abandonment [] Temporary []

APPLICANT: GREGORY ROKISKY

AGENT:

TELEPHONE:

MAILING ADDRESS: 2125 SW DREW PEAGLE AVE, FORT WHITE FL 32038

TO BE COMPLETED BY APPLICANT OR APPLICANT'S AUTHORIZED AGENT. SYSTEMS MUST BE CONSTRUCTED BY A PERSON LICENSED PURSUANT TO 489.105(3)(m) OR 489.552, FLORIDA STATUTES. IT IS THE APPLICANT'S RESPONSIBILITY TO PROVIDE DOCUMENTATION OF THE DATE THE LOT WAS CREATED OR PLATTED (MM/DD/YY) IF REQUESTING CONSIDERATION OF STATUTORY GRANDFATHER PROVISIONS.

PROPERTY INFORMATION

LOT: 11 BLOCK: SUBDIVISION: OPOMITCHE TUCKER FARM PLATTED:

PROPERTY ID #: 05-68-16-03778-004 ZONING: I/M OR EQUIVALENT: [Y / N]

PROPERTY SIZE: 5 ACRES WATER SUPPLY: [X] PRIVATE PUBLIC [] <=2000GPD [] >2000GPD

IS SEWER AVAILABLE AS PER 381.0065, FS? [Y / N] DISTANCE TO SEWER: FT

PROPERTY ADDRESS: 2125 SW DREW PEAGLE AVE, FORT WHITE FL 32038

DIRECTIONS TO PROPERTY: 47 S. FROM LAKE CITY, RT. ON HERLONG TO DREW PEAGLE AVE

BUILDING INFORMATION

[X] RESIDENTIAL [] COMMERCIAL

Unit No	Type of Establishment	No. of Bedrooms	Building Area Sqft	Commercial/Institutional System Design Table 1, Chapter 64E-6, FAC
1	<u>CAR PORT</u>	<u>0</u>	<u>900</u>	<u>ORIGINAL ATTACHED</u>
2				
3				
4				

[] Floor/Equipment Drains [] Other (Specify)

SIGNATURE: [Signature]

DATE: 1-18-2021


27725

STATE OF FLORIDA
DEPARTMENT OF HEALTH
APPLICATION FOR CONSTRUCTION PERMIT

Permit Application Number 21-0045

----- PART II - SITEPLAN -----

Scale: Each block represents 10 feet and 1 inch = 40 feet.

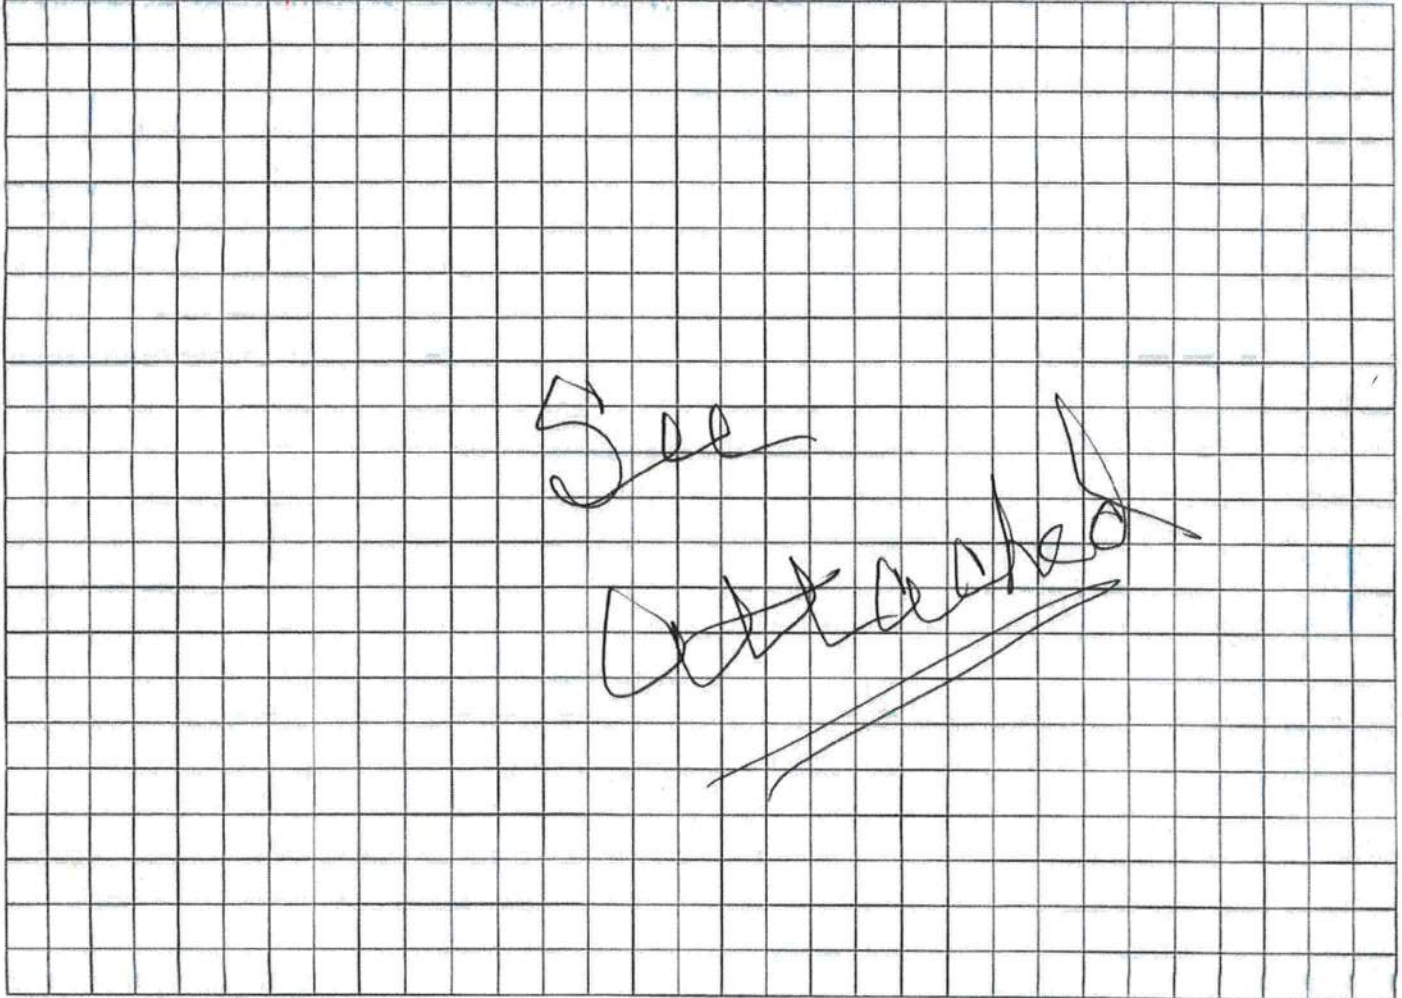

Notes: _____

X Site Plan submitted by: GREGORY ROKISKY OWNER TITLE DATE: 1-18-2021
Plan Approved ☒ Not Approved _____ Date 1/25/2021
By Kathy Columbia County Health Department

ALL CHANGES MUST BE APPROVED BY THE COUNTY HEALTH DEPARTMENT

ROKISKY
BUILDING PERMIT APPLICATION # 47775

PARCEL # 01777-003
 VILLAGE VILLAGE

W CORNER OF N 1/2
 OF NE 1/4 OF NW 1/4
 OF SW 1/4, SECTION 5,
 TOWNSHIP 6 SOUTH,
 RANGE 10 EAST
 R 6685

NW CORNER OF N 1/2
 OF NE 1/4 OF NW 1/4
 OF SW 1/4, SECTION 5,
 TOWNSHIP 6 SOUTH,
 RANGE 10 EAST

BEARING BASIS:
 N. 87° 16' 49" E. 653.43' (FIELD)

PARCEL # 01777-003
 VILLAGE VILLAGE
 FENCE CORNER
 IS 108' NORTH
 8 153' EAST
 L.B. 6685

FENCE CORNER
 IS 588' NORTH
 6 113' EAST

L.E. BRITT
 P.L.S. 1079

CLINCH CORNER
 IS 185' SOUTH
 8 232' WEST

EXISTING
 Septic
 12'
 115'
 NEW
 20'
 45'
 228'

RV EXISTING
 SEE INSERT "A"

SEE INSERT "B"

E CORNER
 IS 645' SOUTH
 24' EAST

L.B. 6585

S. 87° 16' 07" W. 655.77' (FIELD)

L.E. BRITT
 P.L.S. 1079

5.0321' 59.7'

21-0045

PARCEL # 01777-003