



STATE OF FLORIDA
DEPARTMENT OF HEALTH
ONSITE SEWAGE TREATMENT AND DISPOSAL
SYSTEM
APPLICATION FOR CONSTRUCTION PERMIT

39967
52
20-0443
PERMIT NO: 20-0443
DATE PAID: _____
FEE PAID: _____
RECEIPT #: _____

APPLICATION FOR:

[] New System [X] Existing System [] Holding Tank [] Innovative
[] Repair [] Abandonment [] Temporary []

APPLICANT: Guadalupe SOTO

AGENT: Isaiah Cully IC Construction TELEPHONE: 386-667-0066

MAILING ADDRESS: 48 W Duval Lake City FL 32055

TO BE COMPLETED BY APPLICANT OR APPLICANT'S AUTHORIZED AGENT. SYSTEMS MUST BE CONSTRUCTED BY A PERSON LICENSED PURSUANT TO 489.105(3) (m) OR 489.552, FLORIDA STATUTES. IT IS THE APPLICANT'S RESPONSIBILITY TO PROVIDE DOCUMENTATION OF THE DATE THE LOT WAS CREATED OR PLATTED (MM/DD/YY) IF REQUESTING CONSIDERATION OF STATUTORY GRANDFATHER PROVISIONS.

PROPERTY INFORMATION

LOT: 9 BLOCK: _____ SUBDIVISION: Rivers Manor PLATTED: _____

PROPERTY ID #: 01-55-16-03401-109 ZONING: _____ I/M OR EQUIVALENT: [Y / N]

PROPERTY SIZE: 4.1 ACRES WATER SUPPLY: [] PRIVATE PUBLIC [] <=2000GPD [] >2000GPD

IS SEWER AVAILABLE AS PER 381.0065, FS? [Y / N] DISTANCE TO SEWER: _____ FT

PROPERTY ADDRESS: 926 Little Rd Lake City FL 32024

DIRECTIONS TO PROPERTY: 47 S TO Walter, Walter to Little Project on Little Rd on Left

BUILDING INFORMATION

[X] RESIDENTIAL [] COMMERCIAL

Unit No	Type of Establishment	No. of Bedrooms	Building Area Sqft	Commercial/Institutional System Design Table 1, Chapter 64E-6, FAC
---------	-----------------------	-----------------	--------------------	--

1	SF Residential	2	1162	
---	----------------	---	------	--

2				
---	--	--	--	--

3				
---	--	--	--	--

4				
---	--	--	--	--

[] Floor/Equipment Drains [] Other (Specify) _____

SIGNATURE: _____

DATE: 6-9-2020

STATE OF FLORIDA
DEPARTMENT OF HEALTH
APPLICATION FOR CONSTRUCTION PERMIT


Permit Application Number _____

----- PART II - SITEPLAN -----

Scale: Each block represents 10 feet and 1 inch = 40 feet.



Notes: _____

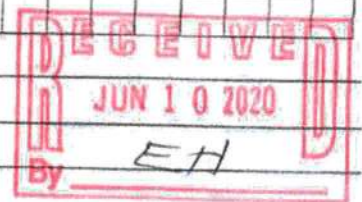

X Site Plan submitted by: Isaiah Cully

TITLE Mgr

DATE: 6-8-2020

Plan Approved [Signature]

Not Approved _____


Date 6/12/20

By _____

[Signature]

County Health Department

ALL CHANGES MUST BE APPROVED BY THE COUNTY HEALTH DEPARTMENT

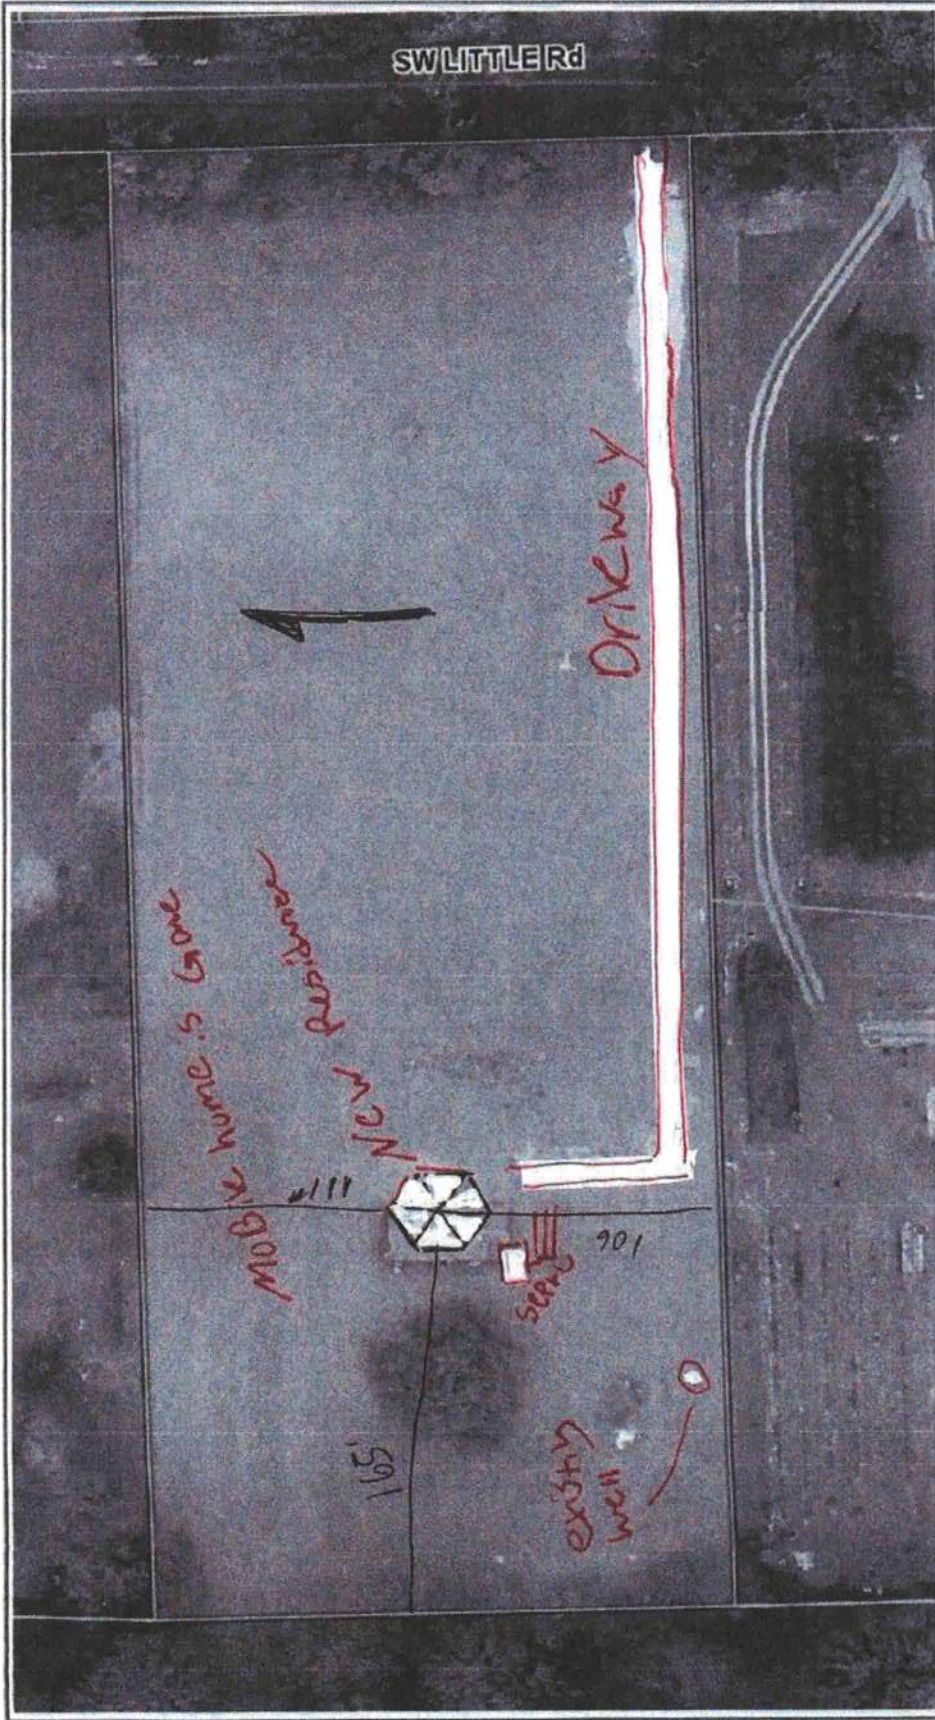

0 73 146 219 292 305 438 511 584 657 730 ft

Columbia County Property Appraiser Jeff Hampton | Lake City, Florida | 386-758-1063

PARCEL: 01-5S-16-03401-109 | MOBILE HOM (000200) | 4.01 AC
 LOT 9 RIVERS MANOR SUB UNIT 1 730-381, 772-213, WD 1049-1873 WD 1330-051, WD 1379-1908

SOTO GUADALUPE G		2020 Working Values	
Owner:	926 SW LITTLE RD LAKE CITY, FL 32024	Appraised	\$40,118
Site:	926 SW LITTLE RD, LAKE CITY	Exempt	\$0
Sales Info	28/2019 10/2021 6/17/2024	Total	\$40,118
		Taxable	\$40,118
		county:	\$40,118
		city:	\$40,118
		school:	\$40,118
		other:	\$40,118

This information was derived from data which was collected by the Columbia County Property Appraiser Office solely for the governmental purpose of property assessment. This information should not be relied upon by anyone as a determination of the ownership of property or market value. No warranties, expressed or implied, are provided for the accuracy of the data herein, it's use, or it's interpretation. Although it is periodically updated, this information may not reflect the data currently on file in the Property Appraiser's office.

Columbia County, FL
 GrizzlyLogic.com