




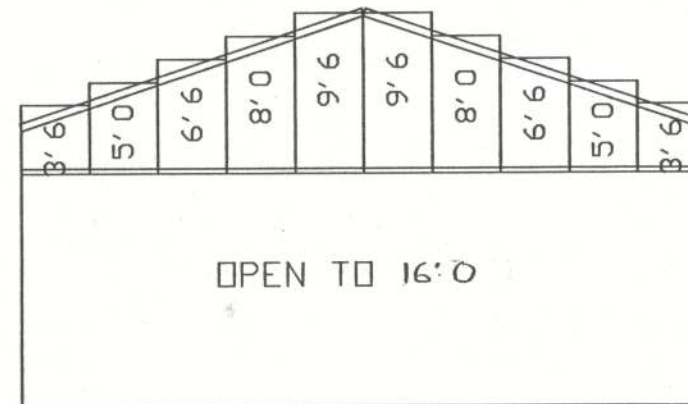


ENDWALL AT 7

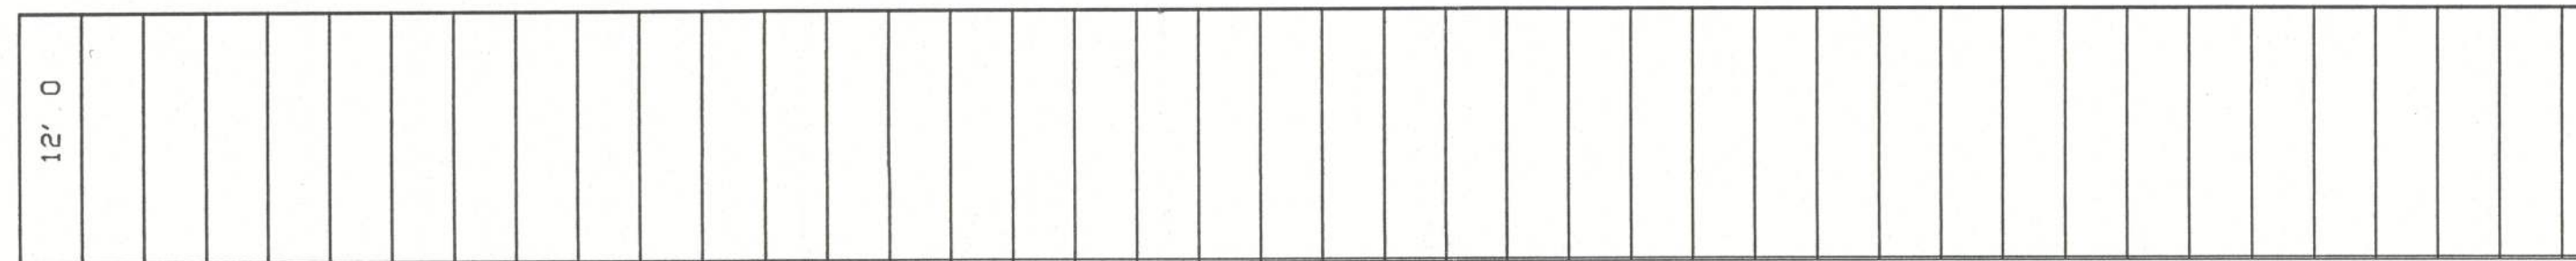


SIDEWALL AT D

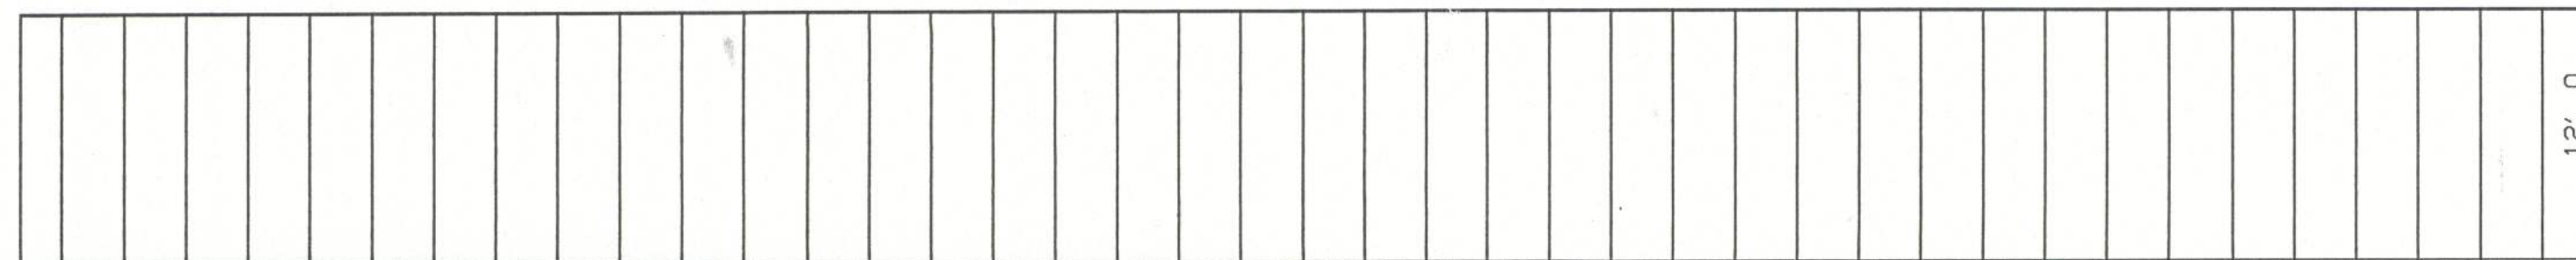

SIDEWALL AT A

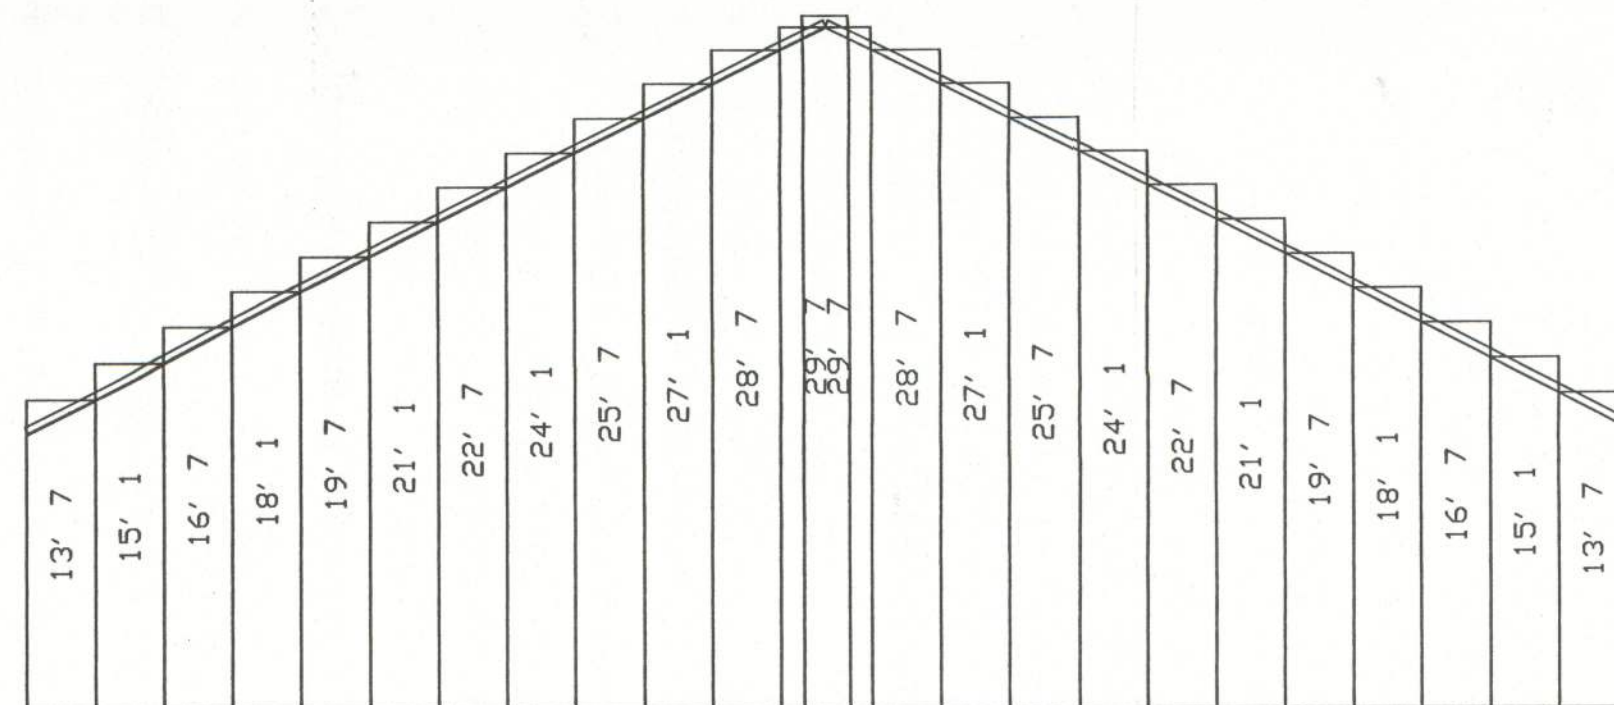

ENDWALL AT 6

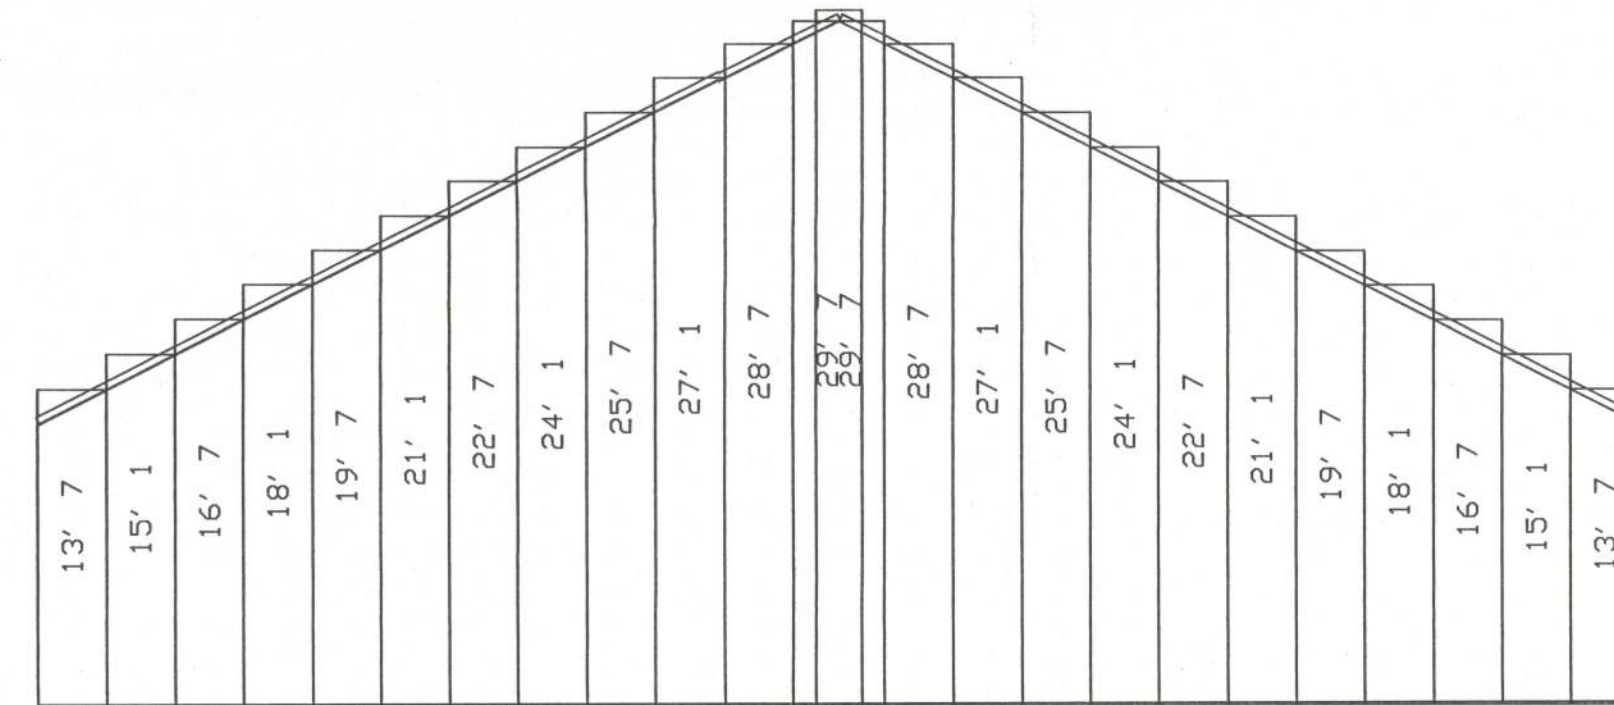

ENDWALL AT 1

NOTE:
 PANEL FOR FRONT ENDWALL IS R C 26
 PANEL FOR BACK ENDWALL IS R C 26
 PANEL FOR LEFT SIDEWALL IS R C 26
 PANEL FOR RIGHT SIDEWALL IS R C 26

DESIGN CRITERIA

BUILDING CODE: FBC
 LIVE LOAD TO FRAMES: 12 PSF
 LIVE LOAD TO PURLINS: 20 PSF
 COLLATERAL LOAD: 3 PSF
 SNOW LOAD: 0 PSF
 WIND LOAD: <3 SECOND GUST> 110 MPH
 WIND IMPORTANCE FACTOR: 1.15
 WIND EXPOSURE: B
 CATEGORY: <SEISMIC USE GROUP> 1

HARRY V. WHIDDON, P.E.
 P.O. BOX 207
 ADEL, GA. 31620
 (229) 896-7569
 LICENSE NO 38968

PLAN:

JOB # 5004-WS

WALL SHEETING

SHEET 6 OF 8

LITE
ONTRACTING INC.
 PH 229-896-7569
 FAX 229-896-7560
 P.O. BOX 207
 ADEL, GA 31620

SCALE: N.T.S.
 DATE: 8-12-05
 DRAWN BY: JESSICA PADGETT
 BUILDING SIZE: 75x125x12

REVISION
 DATE: DESCRIPTION

TITLE/LOCATION
 MT. CARMEL CHURCH
 COLUMBIA CO, FL.

Handwritten signature
 11-3-05