



8239 SW OLD WINE ROAD
FORT WHITE FL 32038

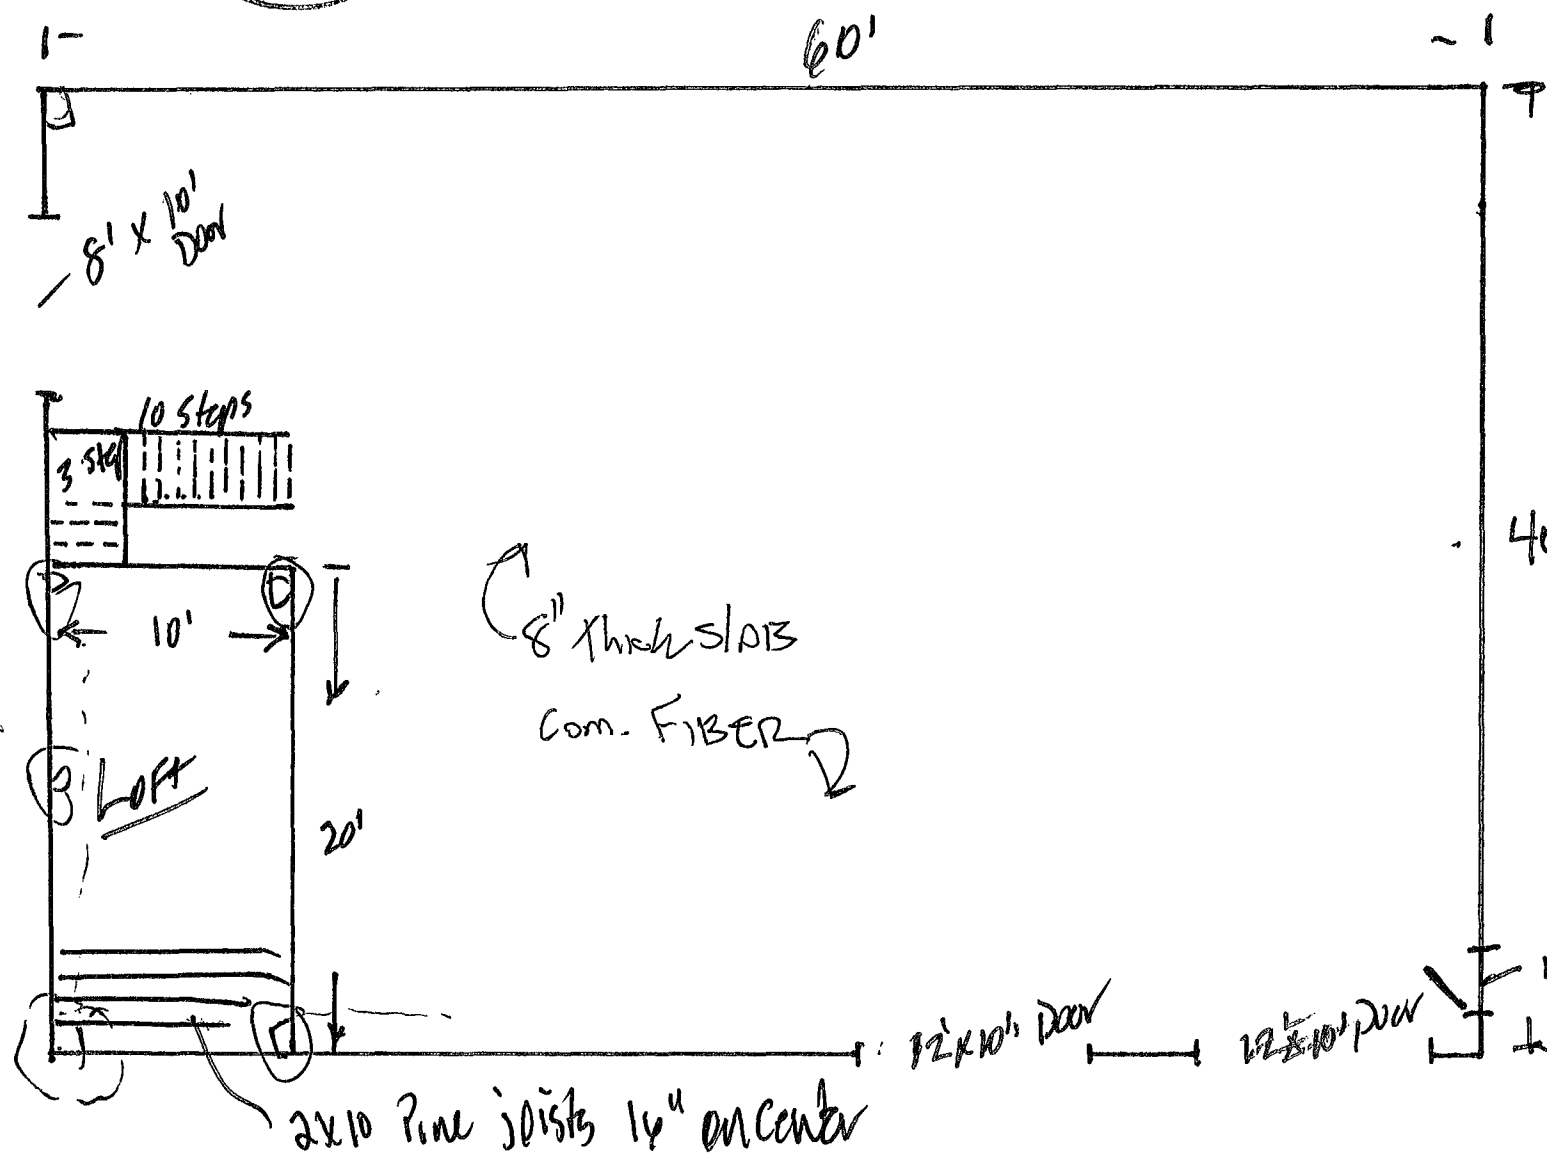

10' x 20' Deck
6" x 6" PT Support Posts
2" x 10" Pine Joists on 16" Center
Each in 10" Joist hangers
Floor - 3/4" 4x8 OSB Studifloor T&G
Glued w/ Liquid Nail Sencord 6" on 16" Joists

13 steps 3' x 11" x 7" Rise
Landing 3' x 3' 6" 3/4 OSB
2 x 10 Joists 16" on Center
10" Joist hangers

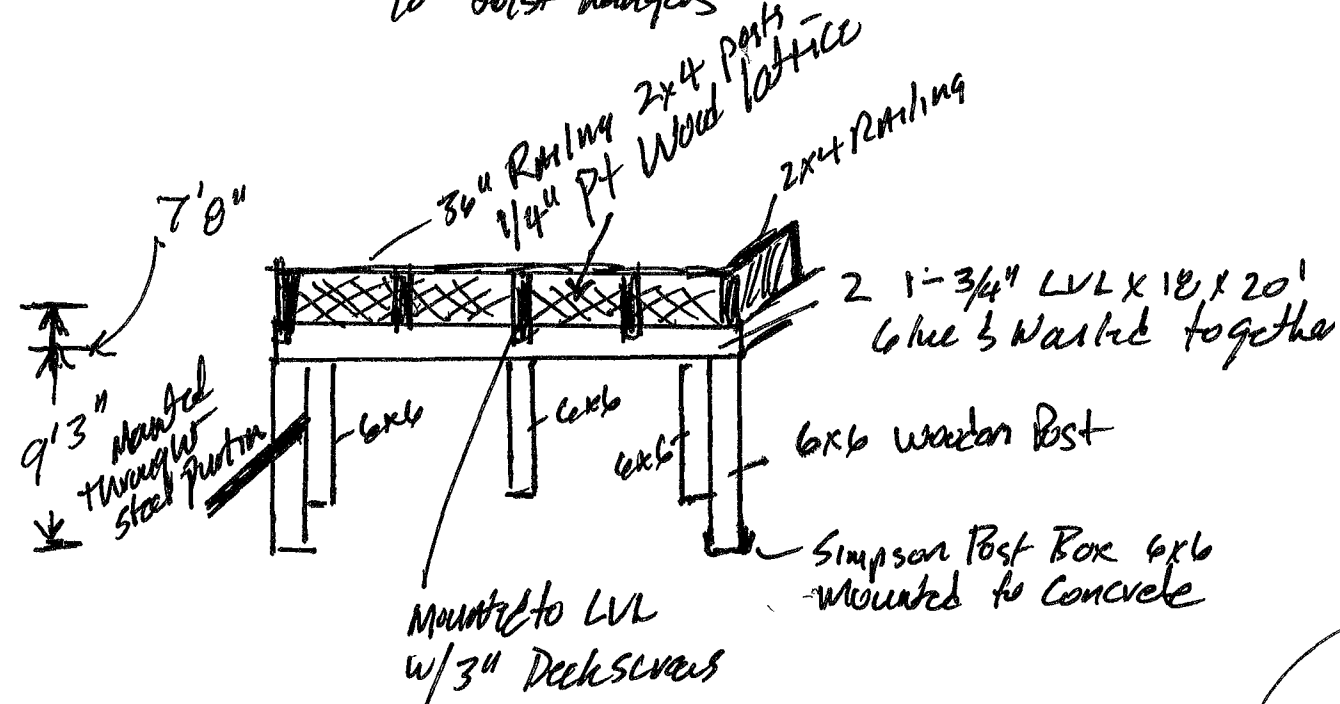

26 NOV 2005