



E-MAILED

STATE OF FLORIDA  
DEPARTMENT OF HEALTH  
ONSITE SEWAGE TREATMENT AND DISPOSAL  
SYSTEM  
APPLICATION FOR CONSTRUCTION PERMIT

PERMIT NO: 21-0350  
DATE PAID: 4/14/21  
FEE PAID: 310.08  
RECEIPT #: 1655644

APPLICATION FOR:

☒ New System ☐ Existing System ☐ Holding Tank ☐ Innovative  
☐ Repair ☐ Abandonment ☐ Temporary ☐

APPLICANT: Michael + Rebecca Johnson (Ironwood)

AGENT: ROBERT FORD III, NORTH FLORIDA SEPTIC TANK INC; TELEPHONE: 386-755-6372

MAILING ADDRESS: 741 SE State Rd 100, Lake City, FL 32025

TO BE COMPLETED BY APPLICANT OR APPLICANT'S AUTHORIZED AGENT. SYSTEMS MUST BE CONSTRUCTED BY A PERSON LICENSED PURSUANT TO 489.105(3)(m) OR 489.552, FLORIDA STATUTES. IT IS THE APPLICANT'S RESPONSIBILITY TO PROVIDE DOCUMENTATION OF THE DATE THE LOT WAS CREATED OR PLATTED (MM/DD/YY) IF REQUESTING CONSIDERATION OF STATUTORY GRANDFATHER PROVISIONS.

PROPERTY INFORMATION

LOT: — BLOCK: — SUBDIVISION: NA PLATTED: —

PROPERTY ID #: 01-45-15-00314-004 ZONING: — I/M OR EQUIVALENT: [ Y/N ]

PROPERTY SIZE: 5.01 ACRES WATER SUPPLY: ☒ PRIVATE ☐ PUBLIC [ ] ≤2000GPD [ ] >2000GPD

IS SEWER AVAILABLE AS PER 381.0065, FS? ☒ Y ☐ N DISTANCE TO SEWER: — FT

PROPERTY ADDRESS: 2838 Mayo Rd, Lake City, FLA (SW)

DIRECTIONS TO PROPERTY: TL on CR 252B, TR SW Deputy Davis,  
TL on Pine Mountain Rd, TR on SW Mayo Rd  
2838 1<sup>st</sup> on R

BUILDING INFORMATION

☒ RESIDENTIAL ☐ COMMERCIAL

Unit No	Type of Establishment	No. of Bedrooms	Building Area Sqft	Commercial/Institutional System Design Table 1, Chapter 64E-6, FAC
1	home	3	1820	
2				
3				
4				


☐ Floor/Equipment Drains ☐ Other (Specify) —

SIGNATURE: R. Ford DATE: 4-6-2021



STATE OF FLORIDA  
DEPARTMENT OF HEALTH  
APPLICATION FOR CONSTRUCTION PERMIT

Permit Application Number 21-0350

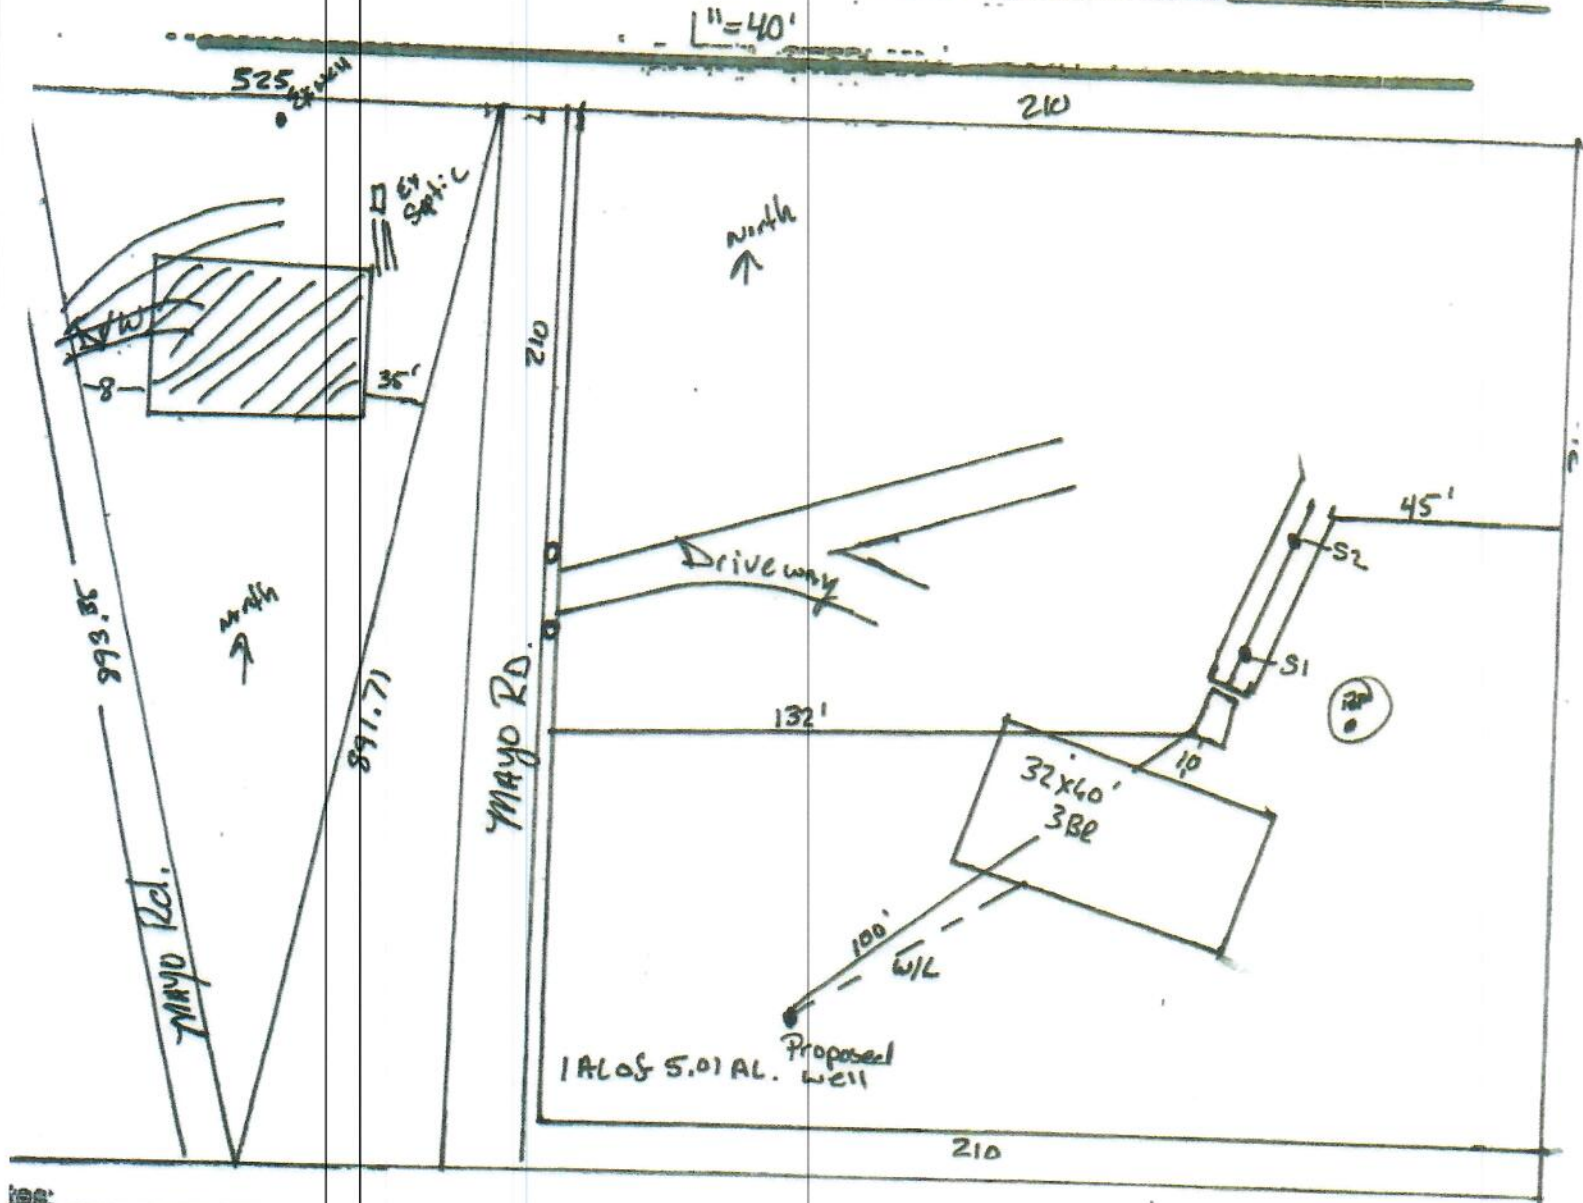

Plan submitted by: Robert W. Ford III Date 4-6-2021

Approved [Signature]

Not Approved [Signature]

Date 4/9/2021  
County Health Department

ALL CHANGES MUST BE APPROVED BY THE COUNTY HEALTH DEPARTMENT