



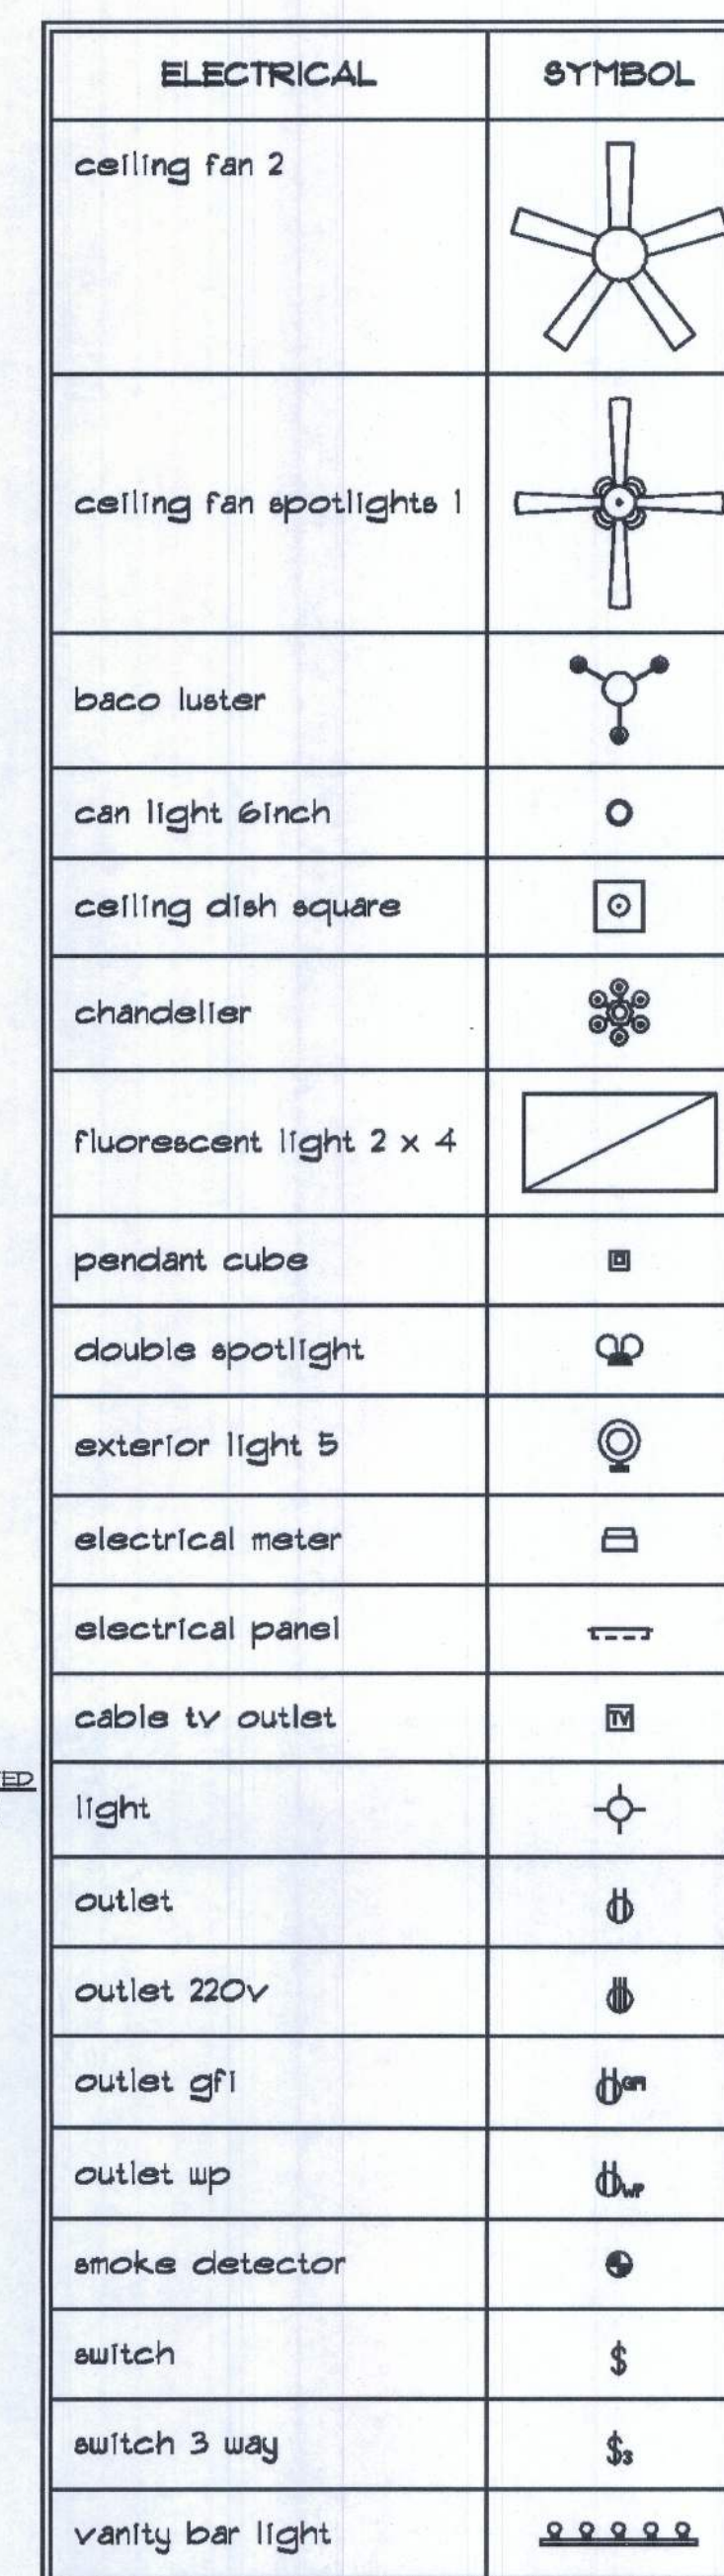

- E-1 WIRE ALL APPLIANCES, HVAC UNITS AND OTHER EQUIPMENT PER MANUFACTURER SPECS
- E-2 CONSULT THE OWNER FOR THE NUMBER OF SEPARATE TELEPHONE LINES TO BE INSTALLED
- E-3 ALL INSTALLATIONS SHALL BE PER NATIONAL ELECTRIC CODE
- E-4 ALL SMOKE DETECTORS SHALL BE 120V W/BATTERY BACKUP OF THE P-O ELECTRIC TYPE, AND SHALL BE INTERLOCKED TOGETHER INSTALL INSIDE AND NEAR BEDROOMS
- E-5 TELEPHONE TELEVISION AND OTHER LOW DEVICES OR OUTLETS SHALL BE AS PER THE OWNERS DIRECTION AND IN ACCORDANCE WITH APPLICABLE SECTIONS ON NATIONAL ELECTRIC CODE LATEST ADDITION
- E-6 ELECTRICAL CONTRACTOR SHALL BE RESPONSIBLE FOR THE DESIGN AND SIZING OF ELECTRICAL SERVICE AND CIRCUITS
- E-7 ENTRY OF SERVICE UNDERGROUND OR OVERHEAD TO BE DETERMINED BY THE POWER COMPANY
- E-8 ALL BEDROOMS RECEPTACLES ARE TO BE A.F.C.I.

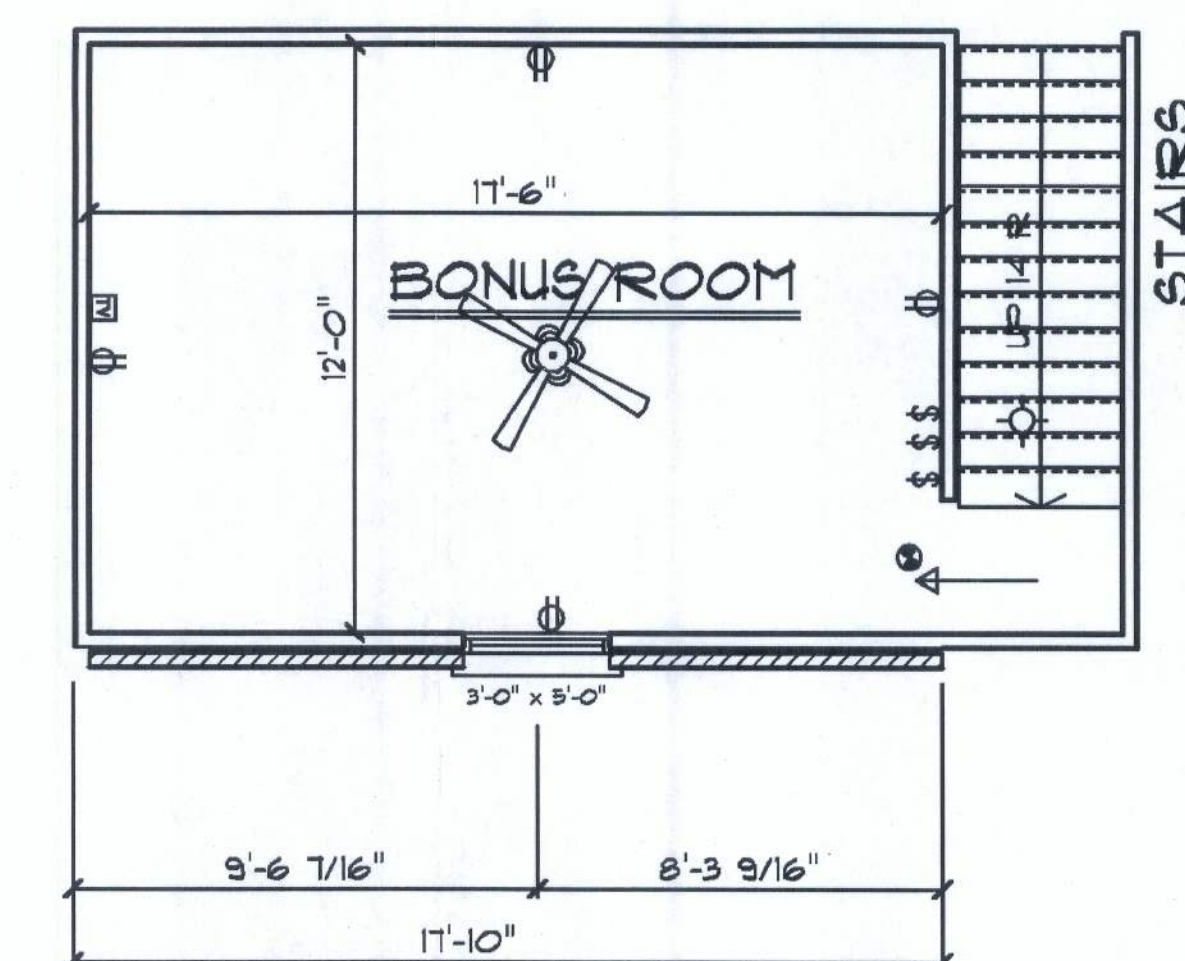

2nd FLOOR/BONUS ROOM

AR0007005

**BENZ
DRAFTING AND DESIGN**

HELPING TO MAKE OUR WORLD
BEAUTIFUL

LINE DESIGN AT A TIME

386-697-2911
3DDINC@YMAIL.COM
134 SW PETUNIA PL
LAKE CITY, FL 32025

УДК 62-50

232 N CHADLEY LANE
LACE CITY, FL 32055

PLUMBLEVELONSTRUCTION@GMAIL.COM
KEVEN BEENBAUGH, SR 386-792-4061
KEVEN BEENBAUGH, JR 386-365-5264
FX 386-755-2422

OVER 10 YEARS EXPERIENCE
LOCAL FAMILY OWNED & OPERATED

OWNER INFO ADDRESS

PRINTED DATE:
November 24, 2010

DRAWN BY: JFB	REVISIONS 12/01/10	CHECKED BY: JFB
------------------	-----------------------	--------------------

DESIGNED BY:
BENZ DRAFTING AND DESIGN

	FINALS DATE:
--	--------------

JOB NUMBER: 112210

DRAWING NUMBER

A4 E-EC

4 OF 4 SHEETS