



STATE OF FLORIDA
DEPARTMENT OF HEALTH
ONSITE SEWAGE TREATMENT AND DISPOSAL
SYSTEM
APPLICATION FOR CONSTRUCTION PERMIT

PERMIT NO. 21-0849
DATE PAID: 02/11/21
FEE PAID: 205.00
RECEIPT #: 1758779

APPLICATION FOR:

☐ New System ☐ Existing System ☐ Holding Tank ☐ Innovative
☐ Repair ☐ Abandonment ☐ Temporary ☒ modification

APPLICANT: Annie and Alonza Campbell

AGENT: ROCKY FORD, A & B CONSTRUCTION

TELEPHONE: 386-497-2311

MAILING ADDRESS: 546 SW Dortch Street, FT. WHITE, FL, 32038

TO BE COMPLETED BY APPLICANT OR APPLICANT'S AUTHORIZED AGENT. SYSTEMS MUST BE CONSTRUCTED BY A PERSON LICENSED PURSUANT TO 489.105(3)(m) OR 489.552, FLORIDA STATUTES. IT IS THE APPLICANT'S RESPONSIBILITY TO PROVIDE DOCUMENTATION OF THE DATE THE LOT WAS CREATED OR PLATTED (MM/DD/YY) IF REQUESTING CONSIDERATION OF STATUTORY GRANDFATHER PROVISIONS.

PROPERTY INFORMATION

LOT: NA BLOCK: SUB: NA PLATTED:

PROPERTY ID #: 00-00-00-14344-000 ZONING: I/M OR EQUIVALENT: ☒ Y ☐ N

PROPERTY SIZE: 1.95 ACRES WATER SUPPLY: ☐ PRIVATE PUBLIC ☐ ≤ 2000 GPD ☒ > 2000 GPD

IS SEWER AVAILABLE AS PER 381.0065, FS? ☒ Y ☐ N DISTANCE TO SEWER: NA FT

PROPERTY ADDRESS: 525 SW Dortch St, Fort White, FL 32038

DIRECTIONS TO PROPERTY: TL onto NW main Blvd, slight right
onto FL-47S, TR onto SW Dortch St.

BUILDING INFORMATION


☒ RESIDENTIAL ☐ COMMERCIAL

Unit No	Type of Establishment	No. of Bedrooms	Building Area Sqft	Commercial/Institutional System Design Table 1, Chapter 64E-6, FAC
1	SF Residential	4	1456	
2				
3				

☐ Floor/Equipment Drains ☐ Other (Specify)

SIGNATURE: William D. Bishop II

DATE: 10/18/2021

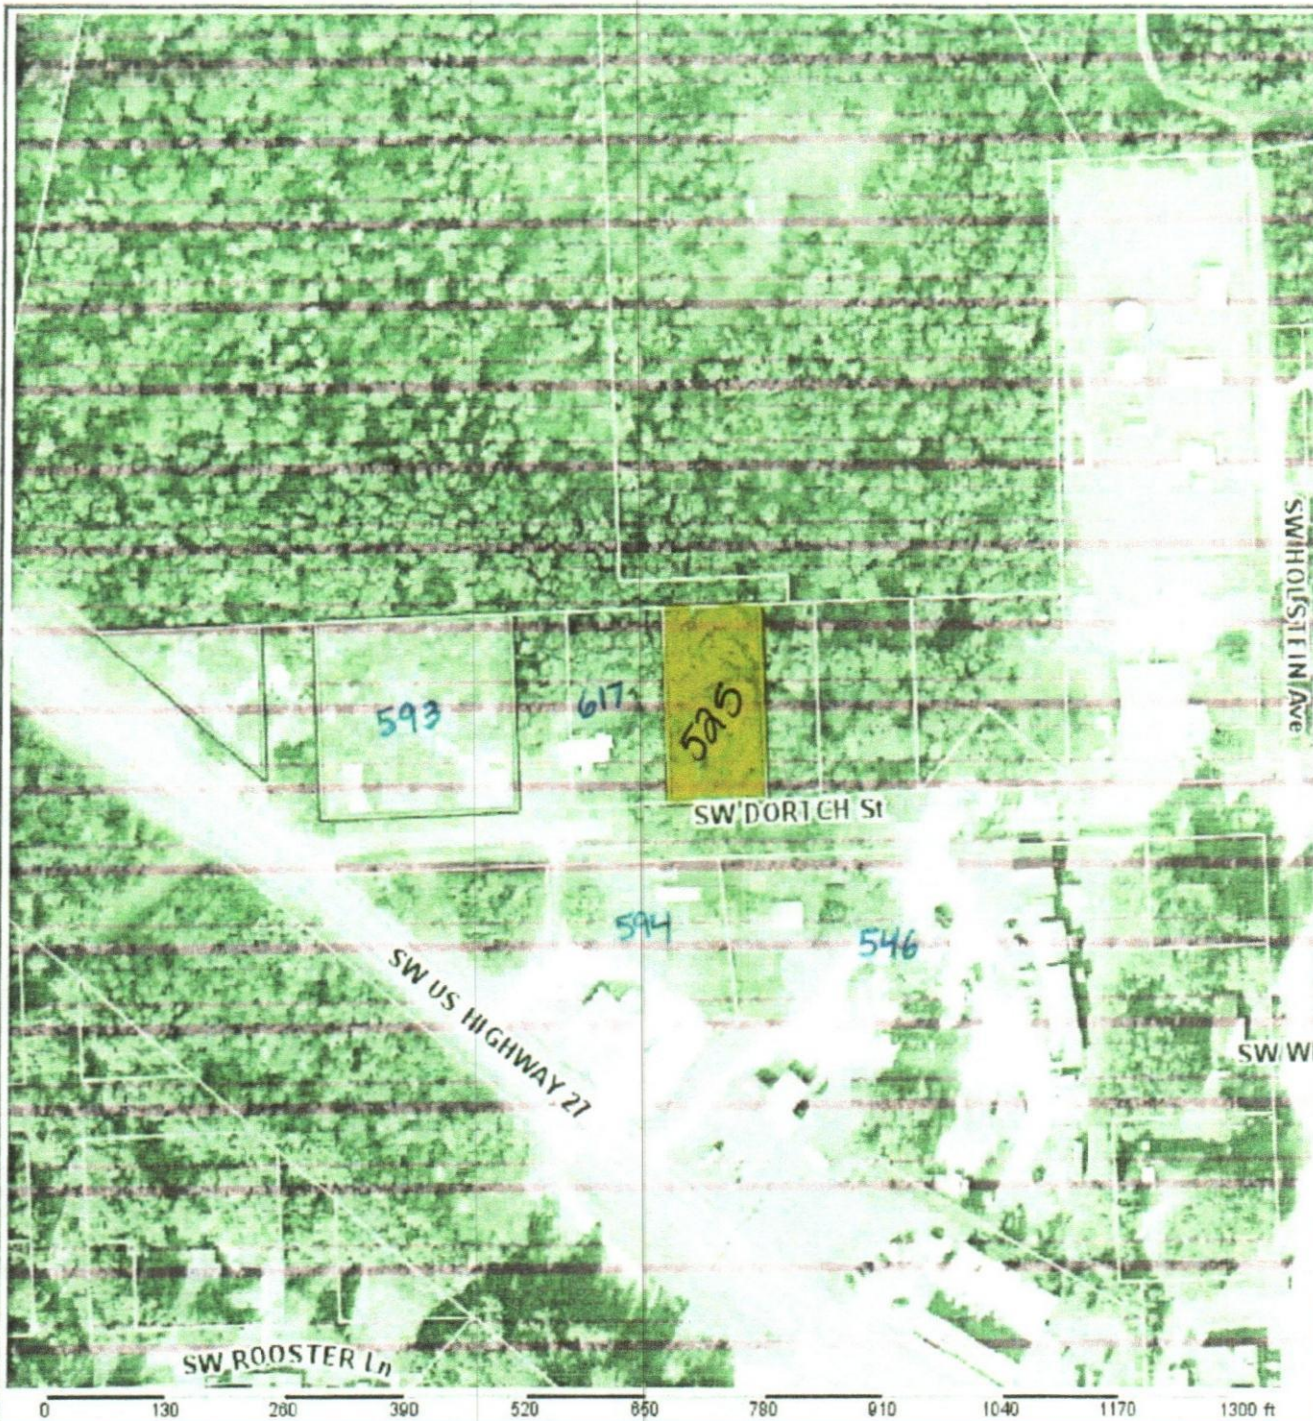

Columbia County Property Appraiser Jeff Hampton | Lake City, Florida | 386-758-1083

PARCEL: 00-00-00-14344-000 (43478) | SFRES/SFRES (0101) | 1.95 AC
 FORT WHITE: BLKS 11,12,13 & E 105 FT BLK 10: 573-708, 743-63, PB 1387-1307, QC 1416-1882.

CAMPBELL ANNIE JEAN

Owner: CAMPBELL ALONZA JR
 P O BOX 225
 FORT WHITE, FL 32038-0225
Site: 593 SW DORTCH ST, FORT WHITE

2021 Working Values			
Mkt Lnd	\$12,741	Appraised	\$46,429
Ag Lnd	\$0	Assessed	\$46,429
Bldg	\$31,488	Exempt	\$0
XFOB	\$2,200	Total	county:\$43,316
Just	\$46,429	Taxable	city:\$0
			other:\$0
			school:\$46,429

NOTES:

Columbia County, FL

This information.. was derived from data which was compiled by the Columbia County Property Appraiser Office solely for the governmental purpose of property assessment. This information should not be relied upon by anyone as a determination of the ownership of property or market value. No warranties, expressed or implied, are provided for the accuracy of the data herein, it's use, or it's interpretation. Although it is periodically updated, this information may not reflect the data currently on file in the Property Appraiser's office.

GrizzlyLogic.com



STATE OF FLORIDA
DEPARTMENT OF HEALTH
ON-SITE SEWAGE TREATMENT AND DISPOSAL
SYSTEM



E-MAILED

A-B

PERMIT #: **12-SC-2412313**
APPLICATION #: **AP1758779**
DATE PAID: **10/21/21**
FEE PAID: **205.00**
RECEIPT #:
DOCUMENT #: **PR1675623**

CONSTRUCTION PERMIT FOR: OSTDS Existing Modification

APPLICANT: ANNIE**21-0869 CAMPBELL

PROPERTY ADDRESS: 525 SW DORTCH Fort White, FL 32038

LOT: BLOCK: SUBDIVISION:

PROPERTY ID #: 14344-000 [SECTION, TOWNSHIP, RANGE, PARCEL NUMBER]
[OR TAX ID NUMBER]

SYSTEM MUST BE CONSTRUCTED IN ACCORDANCE WITH SPECIFICATIONS AND STANDARDS OF SECTION 381.0065, F.S., AND CHAPTER 64E-6, F.A.C. DEPARTMENT APPROVAL OF SYSTEM DOES NOT GUARANTEE SATISFACTORY PERFORMANCE FOR ANY SPECIFIC PERIOD OF TIME. ANY CHANGE IN MATERIAL FACTS, WHICH SERVED AS A BASIS FOR ISSUANCE OF THIS PERMIT, REQUIRE THE APPLICANT TO MODIFY THE PERMIT APPLICATION. SUCH MODIFICATIONS MAY RESULT IN THIS PERMIT BEING MADE NULL AND VOID. ISSUANCE OF THIS PERMIT DOES NOT EXEMPT THE APPLICANT FROM COMPLIANCE WITH OTHER FEDERAL, STATE, OR LOCAL PERMITTING REQUIRED FOR DEVELOPMENT OF THIS PROPERTY.

SYSTEM DESIGN AND SPECIFICATIONS

T [1,050] GALLONS / GPD Septic Tank CAPACITY
A [] GALLONS / GPD N/A CAPACITY
N [] GALLONS GREASE INTERCEPTOR CAPACITY [MAXIMUM CAPACITY SINGLE TANK:1250 GALLONS]
K [] GALLONS DOSING TANK CAPACITY [] GALLONS @ [] DOSES PER 24 HRS #Pumps []

D [500] SQUARE FEET Drainfield SYSTEM
R [] SQUARE FEET N/A SYSTEM
A TYPE SYSTEM: [x] STANDARD [] FILLED [] MOUND []
I CONFIGURATION: [x] TRENCH [] BED []

N
F LOCATION OF BENCHMARK: Nail in oak N. of site.

I ELEVATION OF PROPOSED SYSTEM SITE [12.00] [INCHES] FT [] ABOVE / [] BELOW BENCHMARK/REFERENCE POINT
E BOTTOM OF DRAINFIELD TO BE [42.00] [INCHES] FT [] ABOVE / [] BELOW BENCHMARK/REFERENCE POINT

L
D FILL REQUIRED: [0.00] INCHES EXCAVATION REQUIRED: [0.00] INCHES

O The system is sized for 4 bedrooms with a maximum occupancy of 8 persons (2 per bedroom), for a total estimated flow of 400 gpd.

T Tank to be abandoned at time of modification, relocation due to potable water line.

E
R

SPECIFICATIONS BY: WILLIAM D BISHOP

TITLE: SA0890009; SM0081587

APPROVED BY: Dustin W Jones

TITLE: Environmental Specialist II Columbia CHD

DATE ISSUED: 10/25/2021

EXPIRATION DATE: 04/25/2023

DH 4016, 08/09 (Obsoletes all previous editions which may not be used)

Incorporated: 64E-6.003, FAC

Page 1 of 3

NOTICE OF RIGHTS

A party whose substantial interest is affected by this order may petition for an administrative hearing pursuant to sections 120.569 and 120.57, Florida Statutes. Such proceedings are governed by Rule 28-106, Florida Administrative Code. A petition for administrative hearing must be in writing and must be received by the Agency Clerk for the Department, within twenty-one (21) days from the receipt of this order. The address of the Agency Clerk is 4052 Bald Cypress Way, BIN A-02, Tallahassee, Florida 32399. The Agency Clerk's facsimile number is 850-413-8743.

Mediation is not available as an alternative remedy.

Your failure to submit a petition for hearing within 21 days from receipt of this order will constitute a waiver of your right to an administrative hearing, and this order shall become a 'final order'.

Should this order become a final order, a party who is adversely affected by it is entitled to judicial review pursuant to Section 120.68, Florida Statutes. Review proceedings are governed by the Florida Rules of Appellate Procedure. Such proceedings may be commenced by filing one copy of a Notice of Appeal with the Agency Clerk of the Department of Health and a second copy, accompanied by the filing fees required by law, with the Court of Appeal in the appropriate District Court. The notice must be filed within 30 days of rendition of the final order.

STATE OF FLORIDA
DEPARTMENT OF HEALTH

APPLICATION FOR ONSITE SEWAGE DISPOSAL SYSTEM CONSTRUCTION PERMIT

Permit Application Number


21-0849

Campbell

PART II - SITEPLAN

Scale: 1 inch = 40 feet.

↑N

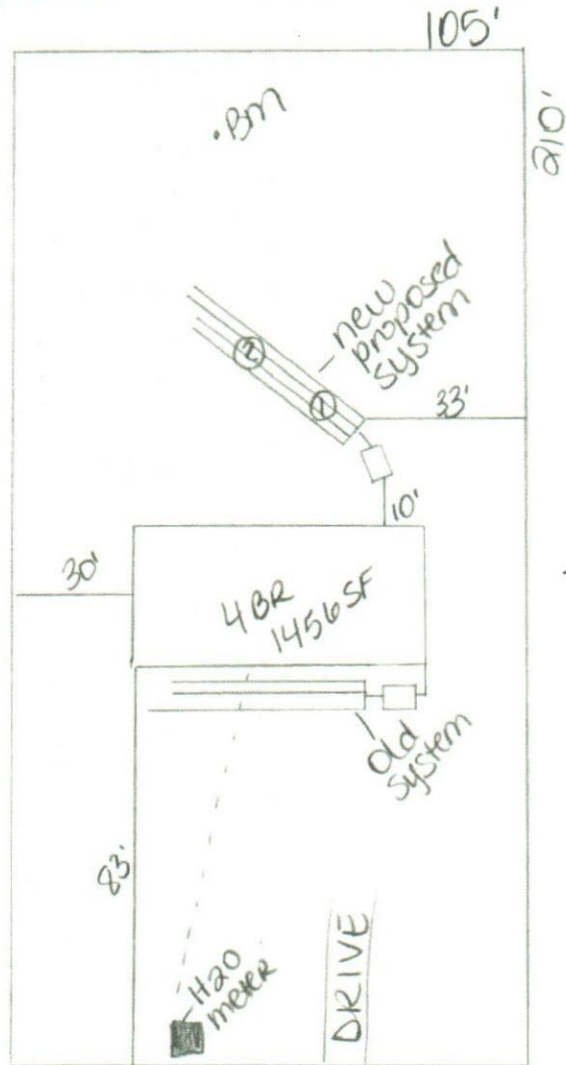

Notes:

Site Plan submitted by:

William D. Bishop II

MASTER CONTRACTOR

Plan Approved ☒

Not Approved ☐

Date 10-18-21

By

C. L. L. L.

County Health Department

10/25/21

ALL CHANGES MUST BE APPROVED BY THE COUNTY HEALTH DEPARTMENT

