

DATE 05/20/2011

Columbia County Building Permit
This Permit Must Be Prominently Posted on Premises During Construction

PERMIT
000029413

APPLICANT WENDY GRENNELL PHONE 288-2428
ADDRESS 3104 SW OLD WIRE RD FORT WHITE FL 32038
OWNER PAUL HAYNES PHONE 229-300-8500
ADDRESS 664 SW LEGION DR LAKE CITY FL 32024
CONTRACTOR CHESTER KNOWLES PHONE 755-6441
LOCATION OF PROPERTY 90 W, L 247, R TAMARAC LOOP, L LEGION DR, GO APPROX. 1/2 MIL
ON LEFT TO SITE

TYPE DEVELOPMENT MH, UTILITY ESTIMATED COST OF CONSTRUCTION 0.00
HEATED FLOOR AREA TOTAL AREA HEIGHT STORIES
FOUNDATION WALLS ROOF PITCH FLOOR
LAND USE & ZONING RR MAX. HEIGHT 35
Minimum Set Back Requirements: STREET-FRONT 25.00 REAR 15.00 SIDE 10.00
NO. EX.D.U. 0 FLOOD ZONE X DEVELOPMENT PERMIT NO.

PARCEL ID 09-5S-16-03041-033 SUBDIVISION
LOT BLOCK PHASE UNIT TOTAL ACRES 1.00

000001888 IH10252831
Culvert Permit No. Culvert Waiver Contractor's License Number Applicant/Owner/Contractor
CULVERT 11-0221 BK RJ Y
Driveway Connection Septic Tank Number LU & Zoning checked by Approved for Issuance New Resident

COMMENTS: FLOOR ONE FOOT ABOVE THE ROAD

Check # or Cash 1242

FOR BUILDING & ZONING DEPARTMENT ONLY

(footer/Slab)

Temporary Power date/app. by Foundation date/app. by Monolithic date/app. by
Under slab rough-in plumbing date/app. by Slab date/app. by Sheathing/Nailing date/app. by
Framing date/app. by Insulation date/app. by
Rough-in plumbing above slab and below wood floor date/app. by Electrical rough-in date/app. by
Heat & Air Duct date/app. by Peri. beam (Lintel) date/app. by Pool date/app. by
Permanent power date/app. by C.O. Final date/app. by Culvert date/app. by
Pump pole date/app. by Utility Pole date/app. by M/H tie downs, blocking, electricity and plumbing date/app. by
Reconnection date/app. by RV date/app. by Re-roof date/app. by

BUILDING PERMIT FEE \$ 0.00 CERTIFICATION FEE \$ 0.00 SURCHARGE FEE \$ 0.00
MISC. FEES \$ 300.00 ZONING CERT. FEE \$ 50.00 FIRE FEE \$ 32.10 WASTE FEE \$ 83.75
FLOOD DEVELOPMENT FEE \$ FLOOD ZONE FEE \$ 25.00 CULVERT FEE \$ 25.00 TOTAL FEE 515.85

INSPECTORS OFFICE CLERKS OFFICE

NOTICE: IN ADDITION TO THE REQUIREMENTS OF THIS PERMIT, THERE MAY BE ADDITIONAL RESTRICTIONS APPLICABLE TO THIS PROPERTY THAT MAY BE FOUND IN THE PUBLIC RECORDS OF THIS COUNTY. AND THERE MAY BE ADDITIONAL PERMITS REQUIRED FROM OTHER GOVERNMENTAL ENTITIES SUCH AS WATER MANAGEMENT DISTRICTS, STATE AGENCIES, OR FEDERAL AGENCIES.

"WARNING TO OWNER: YOUR FAILURE TO RECORD A NOTICE OF COMMENCEMENT MAY RESULT IN YOUR PAYING TWICE FOR IMPROVEMENTS TO YOUR PROPERTY. IF YOU INTEND TO OBTAIN FINANCING, CONSULT WITH YOUR LENDER OR AN ATTORNEY BEFORE RECORDING YOUR NOTICE OF COMMENCEMENT."

EVERY PERMIT ISSUED SHALL BECOME INVALID UNLESS THE WORK AUTHORIZED BY SUCH PERMIT IS COMMENCED WITHIN 180 DAYS AFTER ITS ISSUANCE, OR IF THE WORK AUTHORIZED BY SUCH PERMIT IS SUSPENDED OR ABANDONED FOR A PERIOD OF 180 DAYS AFTER THE TIME THE WORK IS COMMENCED. A VALID PERMIT RECIEVES AN APPROVED INSPECTION EVERY 180 DAYS. WORK SHALL BE CONSIDERED NOT SUSPENDED, ABANDONED OR INVALID WHEN THE PERMIT HAS RECIEVED AN APPROVED INSPECTION WITHIN 180 DAYS OT THE PREVIOUS INSPECTION.

The Issuance of this Permit Does Not Waive Compliance by Permittee with Deed Restrictions.

PERMIT APPLICATION / MANUFACTURED HOME INSTALLATION APPLICATION


For Office Use Only (Revised 1-11)		Zoning Official <u>BLX 10.05.11</u>	Building Official <u>RJ</u>
AP# <u>1105-02</u>	Date Received <u>5/2</u>	By <u>JW</u>	Permit # <u>1888/29413</u>
Flood Zone <u>X</u>	Development Permit <u>N/A</u>	Zoning <u>RR</u>	Land Use Plan Map Category <u>Res. V.L.D. Den.</u>
Comments _____			
FEMA Map# <u>N/A</u>	Elevation <u>N/A</u>	Finished Floor <u>1 1/2</u>	River <u>N/A</u> In Floodway <u>N/A</u>
☒ Site Plan with Setbacks Shown	☒ EH # <u>11-0221</u>	☒ EH Release	☒ Well letter <u>N/A</u> ☐ Existing well
☐ Recorded Deed or Affidavit from land owner	☒ Installer Authorization <u>ON FILE</u>	☐ State Road Access	☐ 911 Sheet
☐ Parent Parcel # _____	☐ STUP-MH _____	☐ F W Comp. letter	☒ VF Form <u>ELECTRICAL ONLY</u>
IMPACT FEES: EMS _____ Fire _____ Corr _____		☒ Out County ☐ In County	
Road/Code _____ School <u>1</u>		= TOTAL Impact Fees Suspended March 2009 _____	

Property ID # 16-45-16-03041-033 Subdivision NA


- New Mobile Home ☒ Used Mobile Home _____ MH Size 28x40 Year 2011
- Applicant Wendy Grennell Phone # 386-288-2428
- Address 3104 SW Old Wire Road Ft White FL 32038
- Name of Property Owner Paul Haynes Phone# 229-300-8500
- 911 Address 664 SW Legion DR Lake City 32024
- Circle the correct power company - FL Power & Light - Clay Electric
 (Circle One) - Suwannee Valley Electric - Progress Energy
- Name of Owner of Mobile Home Paul Haynes Phone # 229-300-8500
 Address 1315 River Street #A12 Valdosta GA 31601
- Relationship to Property Owner same
- Current Number of Dwellings on Property 0
- Lot Size 137 x 320 Total Acreage 1
- Do you : Have Existing Drive or Private Drive or need Culvert Permit or Culvert Waiver (Circle one)
 (Currently using) (Blue Road Sign) (Putting in a Culvert) (Not existing but do not need a Culvert)
- Is this Mobile Home Replacing an Existing Mobile Home No
- Driving Directions to the Property Hwy 90 west to Branford Hwy turn (L) to Tamarac Loop turn (R) to Legion DR turn (L) approx 1/2 mile to site on (L)
- Name of Licensed Dealer/Installer Chester Knowles Phone # 386-755-6441
- Installers Address 5801 SW SR 47 Lake City FL 32024
 - License Number IH1025283/1 Installation Decal # 1357

clt# 1242 spoke to Wendy on 5/10/11

SITE PLAN EXAMPLE / WORKSHEET

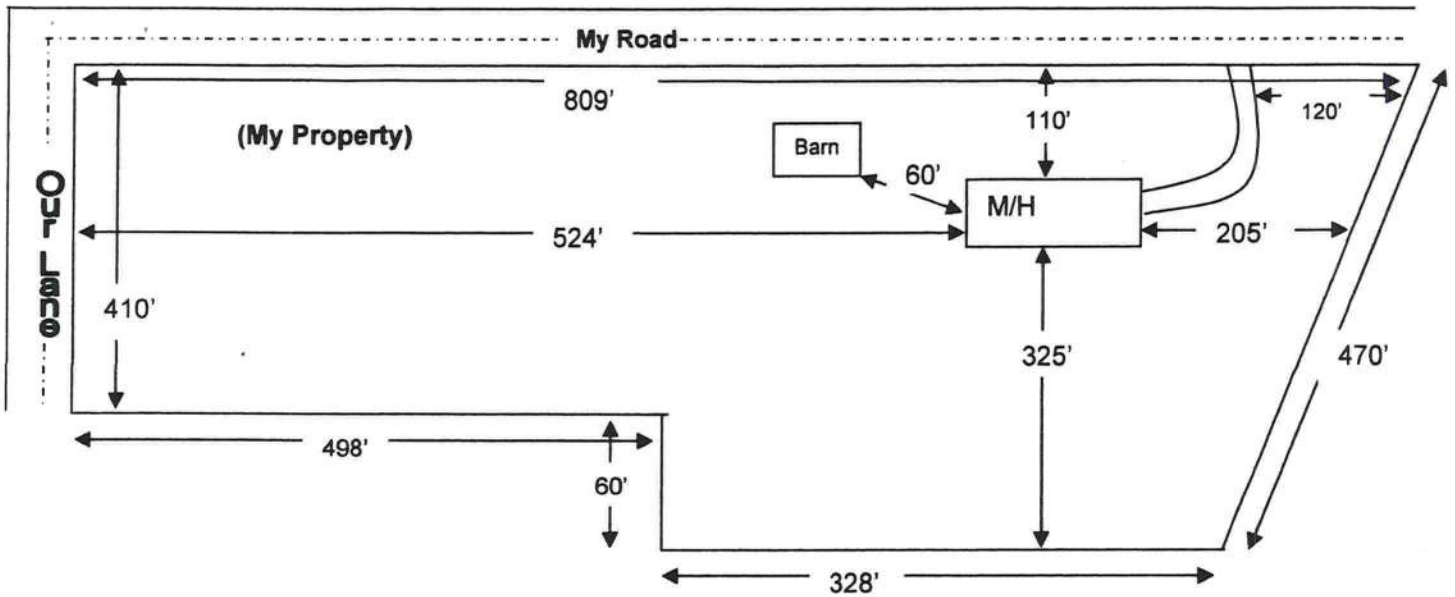

Use this example to draw your own site plan. Show all existing buildings and any other homes on this property and show the distances between them. Also show where the roads or roads are around the property. This site plan can also be used for the 911 Addressing department if you include the distance from the driveway to the nearest property line.

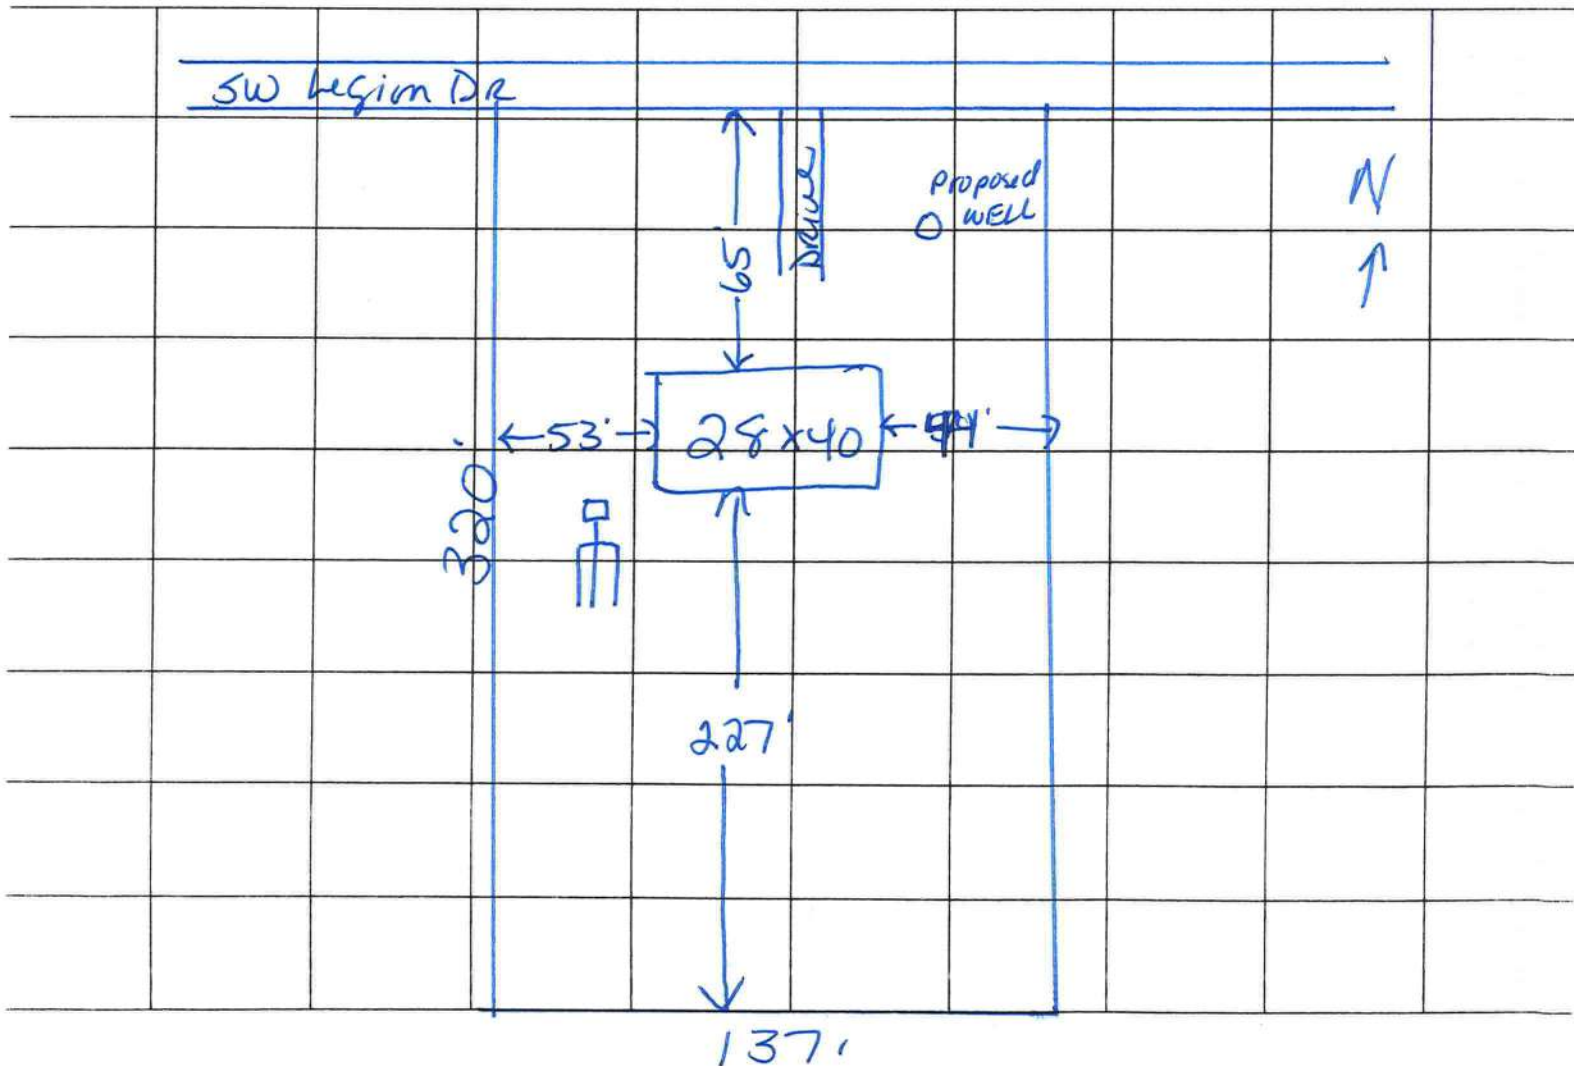

COLUMBIA COUNTY PERMIT WORKSHEET

page 1 of 2

These worksheets must be completed and signed by the installer.
Submit the originals with the packet.

Installer Jessie L. Lister, Jr. License # 1H/10252831



911 Address where home is being installed. 6664 SW Legion Dr.
Lake City, FL 32024

Manufacturer Livex OAK Length x width 28 x 40

NOTE: If home is a single wide fill out one half of the blocking plan
If home is a triple or quad wide sketch in remainder of home

I understand Lateral Arm Systems cannot be used on any home (new or used)
where the sidewall ties exceed 5 ft 4 in.

Installer's initials JLL

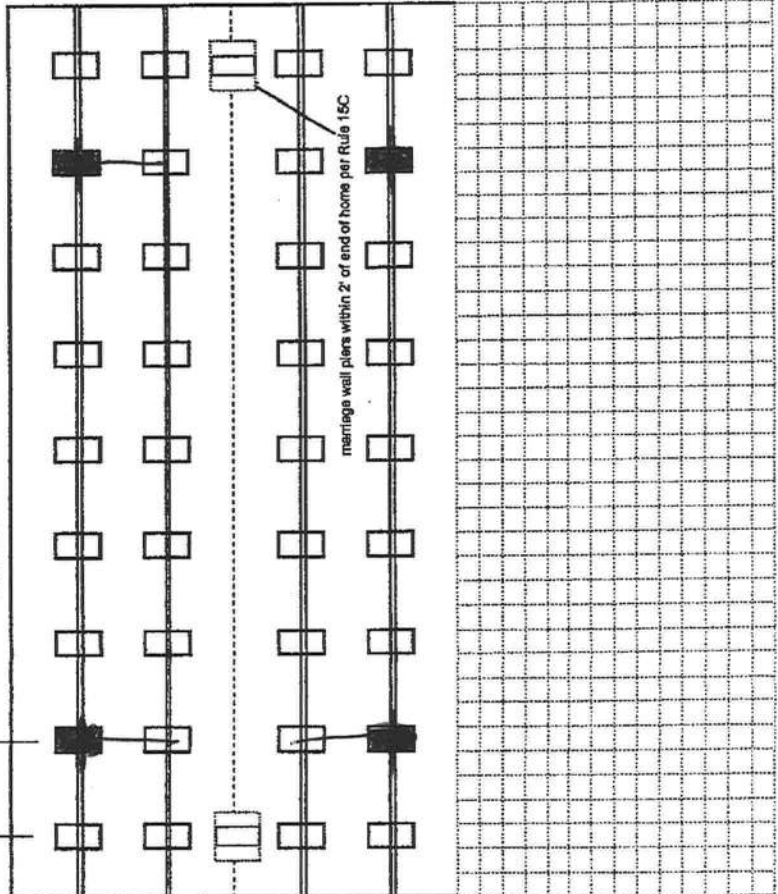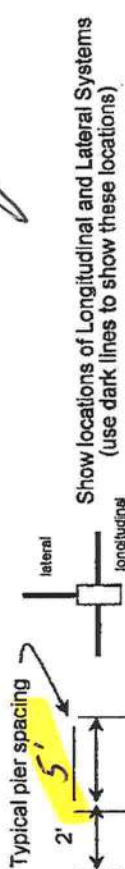

New Home ☒ Used Home ☐
Home installed to the Manufacturer's Installation Manual ☒
Home is installed in accordance with Rule 15-C ☐
Single wide ☐ Wind Zone II ☒ Wind Zone III ☐
Double wide ☒ Installation Decal # 1357
Triple/Quad ☐ Serial # ordered

PIER SPACING TABLE FOR USED HOMES

Load bearing capacity	Footer size (sq in)	16" x 16" (256)	18 1/2" x 18 1/2" (342)	20" x 20" (400)	22" x 22" (484)*	24" x 24" (576)*	26" x 26" (676)
1000 psf	3'	4'	5'	6'	7'	8'	8'
1500 psf	4'	5'	6'	7'	8'	8'	8'
2000 psf	5'	6'	7'	8'	8'	8'	8'
2500 psf	6'	7'	8'	8'	8'	8'	8'
3000 psf	7'	8'	8'	8'	8'	8'	8'
3500 psf	8'	8'	8'	8'	8'	8'	8'

* Interpolated from Rule 15C-1 pier spacing table.

PIER PAD SIZES

I-beam pier pad size 20 x 20
Perimeter pier pad size NA
Other pier pad sizes (required by the mfg.) 16 x 16

Draw the approximate locations of marriage wall openings 4 foot or greater. Use this symbol to show the piers.

List all marriage wall openings greater than 4 foot and their pier pad sizes below.

Opening 10

Pier pad size 24 x 24

4 ft ☒ 5 ft ☒

FRAME TIES

within 2' of end of home spaced at 5' 4" oc ☒

TIEDOWN COMPONENTS

Longitudinal Stabilizing Device (LSD)

Manufacturer Longitudinal

Longitudinal Stabilizing Device w/ Lateral Arms

Manufacturer Longitudinal

OTHER TIES

Number

Sidewall 16

Longitudinal 4

Marriage wall 3

Shearwall 2

COLUMBIA COUNTY PERMIT WORKSHEET

page 2 of 2

POCKET PENETROMETER TEST

The pocket penetrometer tests are rounded down to _____ psf or check here to declare 1000 lb. soil ☒ without testing.

X 1.5 X 1.0 X 1.0

POCKET PENETROMETER TESTING METHOD

1. Test the perimeter of the home at 6 locations.
2. Take the reading at the depth of the footer.
3. Using 500 lb. increments, take the lowest reading and round down to that increment.

X 1.0 X 1.0 X 1.0

TORQUE PROBE TEST

The results of the torque probe test is N/A 6349 inch pounds or check here if you are declaring 5' anchors without testing 1101V. A test showing 275 inch pounds or less will require 5 foot anchors.

Note: A state approved lateral arm system is being used and 4 ft. anchors are allowed at the sidewall locations. I understand 5 ft. anchors are required at all centerline tie points where the torque test reading is 275 or less and where the mobile home manufacturer may require anchors with 4000 lb. holding capacity.

ALL TESTS MUST BE PERFORMED BY A LICENSED INSTALLER

Installer Name Jessie L. "Chester" Knowles

Date Tested 3-22-11

Installer's Initials [Signature]

Electrical

Connect electrical conductors between multi-wide units, but not to the main power source. This includes the bonding wire between multi-wide units. Pg. 1561

Plumbing

Connect all sewer drains to an existing sewer tap or septic tank. Pg. 1561

Connect all potable water supply piping to an existing water meter, water tap, or other independent water supply systems. Pg. 1561

Site Preparation

Debris and organic material removed ☒ Swale ☐ Pad ☒ Other ☐

Fastening multi wide units

Floor: Type Fastener: L.A.S. Length: 6" Spacing: 18"

Walls: Type Fastener: 5/16" Length: 4" Spacing: 24"

Roof: Type Fastener: 5/16" Length: 1 3/4" Spacing: 48"

For used homes a min. 30 gauge, 8" wide, galvanized metal strip will be centered over the peak of the roof and fastened with galv. roofing nails at 2" on center on both sides of the centerline.

Gasket (weatherproofing requirement)

I understand a properly installed gasket is a requirement of all new and used homes and that condensation, mold, mildew and buckled marriage walls are a result of a poorly installed or no gasket being installed. I understand a strip of tape will not serve as a gasket.

Installer's Initials [Signature]

Type gasket Factory Installed Installed:

Pg. 1561

Between Floors Yes ☒

Between Walls Yes ☒

Bottom of ridgebeam Yes ☒

Weatherproofing

The bottomboard will be repaired and/or taped. Yes ☒ Pg. 1561

Siding on units is installed to manufacturer's specifications. Yes ☒

Fireplace chimney installed so as not to allow intrusion of rain water. Yes ☒

Miscellaneous

Skirting to be installed. Yes ☒ No ☐

Dryer vent installed outside of skirting. Yes ☒ N/A ☐

Range downflow vent installed outside of skirting. Yes ☒ N/A ☐


Drain lines supported at 4 foot intervals. Yes ☒

Electrical crossovers protected. Yes ☒

Other: 1561 may require that have page # in setup manual

Installer verifies all information given with this permit worksheet is accurate and true based on the

Installer Signature [Signature] Date 3-22-11

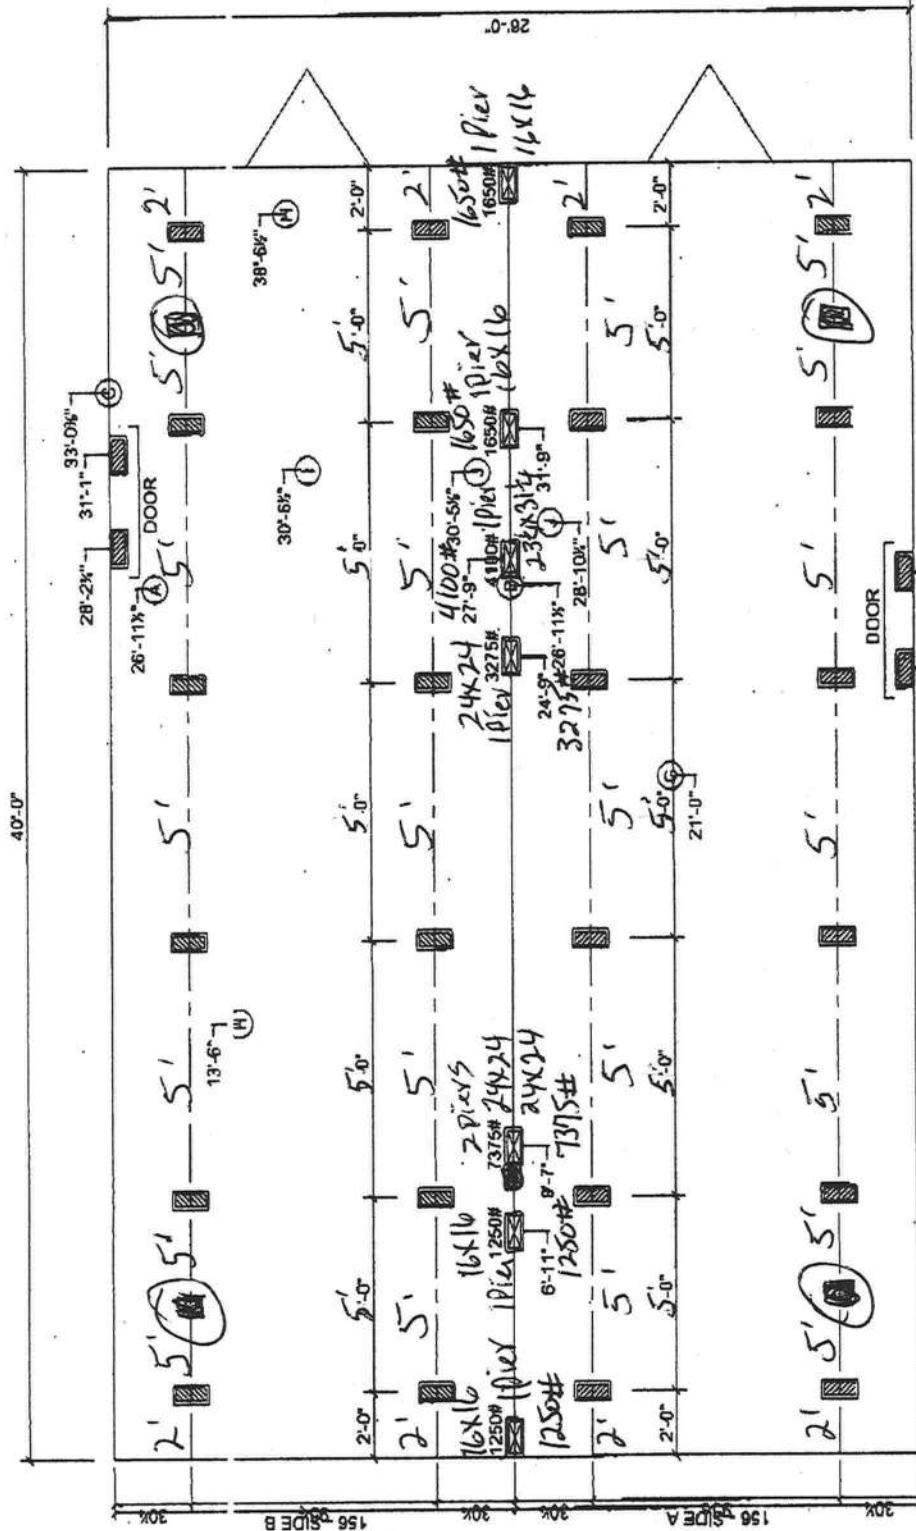

[Hatched Box] MARRIAGE LINE OPENING SUPPORT PIERTYP. [Hatched Box] indicates 4-1101 V systems from Oliver Technology.
 [Hatched Box] SUPPORT PIERTYP [Hatched Box] indicates I beam piers 5' o.c. using 20"x20" or 17 1/2"x25 1/2" ABS pads assuming 5011#.

FOUNDATION NOTES:

- THIS DRAWING IS DESIGNED FOR THE STANDARD WIND ZONE AND IS TO BE USED IN CONJUNCTION WITH THE INSTALLATION MANUAL AND ITS SUPPLEMENTS.
 - FOOTINGS ARE SHOWN FOR EXAMPLE ONLY QUANTITY AND SPACING MAY VARY BASED ON PAD TYPE, SOIL CONDITION, ETC.
 - FOOTINGS ARE REQUIRED AT SUPPORT POSTS, SEE INSTALLATION MANUAL FOR REQUIREMENTS.

- | | |
|------------------------------|---|
| (A) MAIN ELECTRICAL | (G) DUCT CROSSOVER |
| (B) ELECTRICAL CROSSOVER | (H) SEWER DROPS |
| (C) WATER INLET | (I) RETURN AIR (W/OPT. HEAT PUMP OH DUCT) |
| (D) WATER CROSSOVER (IF ANY) | (J) SUPPLY AIR (W/OPT. HEAT PUMP OH DUCT) |
| (E) GAS INLET (IF ANY) | |
| (F) GAS CROSSOVER (IF ANY) | |

Live Oak Homes
MODEL: L-2403A - 28 X 40
3-BEDROOM / 2-BATH

L-2403A



■ SHEAR WALLS FOR ALL WIND ZONES
TOTAL WINDOW AREA (S.F.) = 71.6
TOTAL DOOR AREA (S.F.) = 40.0
SLDG. GLASS DR. AREA (S.F.) = 0

L-2403A

REV #	DESCRIPTION OF REVISION

 Live Oak Homes	PRINT DATE	7/24/07	FRASH-ALL LIGHT	6" MAX	L-2403A --- 28 X 44 - 3BR 2BATH FLOOR PLAN APPROVAL
	SCALE	1/8" = 1'-0"	WIND DOWNS	WZ 1, 2, & 3	



Previous Owner
Sue Deed

Haynes

>> Print as PDF <<

COMM AT SE COR OF E1/2 OF
 SE1/4 OF NW1/4 OF SW1/4 RUN
 N 313.93 FT, W 197.79 FT FOR
 POB, RUN N 320.46 FT TO S R/W

COLUMBIA BANK
 173 NW HILLSBORO ST
 LAKE CITY, FL 32055

16-4S-16-03041-033

Columbia County 2011 R
 CARD 001 of 001
 BY JEFF

PRINTED 2/17/2011 14:17
 APPR 11/01/2007 DF

BUSE	AE?	HTD AREA	.000 INDEX	16416.01 HILLTOP	PUSE	000000 VACANT
MOD	BATH	EFF AREA	65.311 E-RATE	.000 INDX	STR 16- 4S- 16	
EXW	FIXT	RCN		AYB	MKT AREA 06	0 BLDG
%	BDRM	%GOOD	BLDG VAL	EYB	(PUD1	0 XFOB
RSTR	RMS				AC 1.000	17,313 LAND
RCVR	UNTS	FIELD CK:			NTCD	0 CLAS
%	C-W%	LOC: 664 LEGION DR SW			APPR CD	0 MKTUSE
INTW	HGHT				CNDO	17,313 JUST
%	PMTR				SUBD	17,313 APPR
FLOR	STYS				BLK	
%	ECON				LOT	0 SOHD
HTTP	FUNC				MAP#	0 ASSD
A/C	SPCD					0 EXPT
QUAL	DEPR				TXDT 003	0 COTXBL
FNDN	UD-1					
SIZE	UD-2					
CEIL	UD-3					
ARCH	UD-4					
FRME	UD-5					
KTCH	UD-6					
WNO	UD-7					
CLAS	UD-8					
OCC	UD-9					
COND	%					
SUB	A-AREA % E-AREA	SUB VALUE				

TOTAL

-----EXTRA FEATURES----- FIELD CK:-----

AE BN	CODE	DESC	LEN	WID	HGHT	QTY	QL	YR	ADJ	UNITS	UT	PRICE	ADJ	UT	PR	SPCD	%	%GOOD	XFOB	VALUE
-------	------	------	-----	-----	------	-----	----	----	-----	-------	----	-------	-----	----	----	------	---	-------	------	-------

LAND	DESC	ZONE	ROAD	{UD1	{UD3	FRONT	DEPTH	FIELD CK:											
AE	CODE	TOPO	UTIL	{UD2	{UD4	BACK	DT	ADJUSTMENTS		UNITS	UT	PRICE	ADJ	UT	PR			LAND	VALUE
Y	000000	VAC	RES	00	0002			1.00 1.00 1.00 1.25		1.000	AC	13851.000						17,313	
				0002	0003														

10.00
91.00
101.00

SPECIAL WARRANTY DEED

THIS INDENTURE, made this 11th day of April, 2011, between COLUMBIA BANK, whose address is 173 NW Hillsboro Street, Lake City, Florida 32055, Grantor, and PAUL Q. HAYNES, whose address is 1315 River Street, Apartment A12, Valdosta, Georgia 31601, Grantee,

WITNESSETH:

That Grantor, for and in consideration of the sum of TEN AND NO/100 (\$10.00) DOLLARS and other valuable consideration to Grantor in hand paid by Grantees, the receipt whereof is hereby acknowledged, has granted, bargained and sold to Grantee and Grantee's heirs, successors and assigns forever, the following described lands lying in COLUMBIA County, Florida, to-wit:

A part of the SE 1/4 of the NW 1/4 of the SW 1/4 of Section 16, Township 4 South, Range 16 East, Columbia County, Florida, more particularly described as follows: Commence at the Southeast corner of the E 1/2 of said SE 1/4 of NW 1/4 of SW 1/4 and run thence N. 01° 05' 42" W. along the East line thereof 313.93 feet; thence run N. 89° 33' 33" W. 197.79 feet to the POINT OF BEGINNING; thence run N. 01° 04' 18" W. 320.46 feet to the South right-of-way line of SW Legion Drive; thence run N. 89° 33' 34" W. along said right-of-way 137.66 feet; thence run S. 01° 02' 56" E. 320.46 feet; thence run S. 89° 33' 33" E. 137.66 feet to the POINT OF BEGINNING.

(Tax Parcel No. 16-4S-16-03041-033)

SUBJECT TO: Taxes for 2011 and subsequent years; restrictions and easements of record; and easements shown by a plat of the property.

Grantor hereby specially warrants title to said land and will defend the same against the lawful claims of all persons claiming by, through and under Grantor.

IN WITNESS WHEREOF, Grantor has hereunto caused these presents to be executed by its duly authorized officer on the day above first written.

Signed, sealed and delivered
in the presence of:

Romona E. Hills

Print Name: Romona E. Hills

Janice Elaine Gonzalez

Print Name: Janice Elaine Gonzalez

Witnesses as to Grantor

COLUMBIA BANK

By Roger W. Ward
Senior Vice President


This Instrument Was Prepared By:
EDDIE M. ANDERSON, P.A.
Post Office Box 1179
Lake City, Florida 32056-1179

STATE OF FLORIDA
COUNTY OF COLUMBIA

The foregoing instrument was acknowledged before me this 11th day of April, 2011 by Roger W. Ward, as Senior Vice President of and on behalf of COLUMBIA BANK. He is personally known to me.

(Notarial Seal)

Janice Elaine Gonzalez
Notary Public
My commission expires:

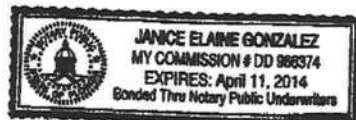

Inst: 201112005653 Date: 4/15/2011 Time: 11:14 AM
Doc Stamp-Deed: 91.00

DC, P. DeWitt Cason, Columbia County Page 1 of 1 B:1213 P:233

Haynes

COLUMBIA COUNTY 9-1-1 ADDRESSING

P. O. Box 1787, Lake City, FL 32056-1787
PHONE: (386) 758-1125 * FAX: (386) 758-1365 * Email: ron_croft@columbiacountyfla.com

Addressing Maintenance

To maintain the Countywide Addressing Policy you must make application for a 9-1-1 Address at the time you apply for a building permit. The established standards for assigning and posting numbers to all principal buildings, dwellings, businesses and industries are contained in Columbia County Ordinance 2001-9. The addressing system is to enable Emergency Service Agencies to locate you in an emergency, and to assist the United States Postal Service and the public in the timely and efficient provision of services to residents and businesses of Columbia County.

DATE REQUESTED: 1/17/2008 DATE ISSUED: 1/22/2008

ENHANCED 9-1-1 ADDRESS:

664 SW LEGION


DR

LAKE CITY FL 32024

PROPERTY APPRAISER PARCEL NUMBER:

16-4S-16-03041-033

Remarks:

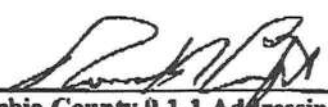Address Issued By: 

Columbia County 9-1-1 Addressing / GIS Department

NOTICE: THIS ADDRESS WAS ISSUED BASED ON LOCATION INFORMATION RECEIVED FROM THE REQUESTER. SHOULD, AT A LATER DATE, THE LOCATION INFORMATION BE FOUND TO BE IN ERROR, THIS ADDRESS IS SUBJECT TO CHANGE.

A&B Well Drilling, Inc.

5673 NW Lake Jeffery Road
Lake City, FL 32055
Telephone: (386) 758-3409
Cell: (386) 623-3151
Fax: (386) 758-3410
Owner: Bruce Park

May 1, 2011

To: Columbia County Building Department

Description of Well to be installed for Customer Paul Haynes

Located @ Address: 664 SW Legion Drive

1 HP 15 GPM submersible pump, 1 1/4" drop pipe, 86 gallon captive tank, and backflow prevention.
With SRWMD permit.

Bruce N Park

Sincerely,
Bruce N. Park
President

MOBILE HOME INSTALLATION SUBCONTRACTOR VERIFICATION FORM

APPLICATION NUMBER 1105-02 CONTRACTOR Cluster Knives PHONE 386-755-6441

THIS FORM MUST BE SUBMITTED PRIOR TO THE ISSUANCE OF A PERMIT

In Columbia County one permit will cover all trades doing work at the permitted site. It is **REQUIRED** that we have records of the subcontractors who actually did the trade specific work under the permit. Per Florida Statute 440 and Ordinance 89-6, a contractor shall require all subcontractors to provide evidence of workers' compensation or exemption, general liability insurance and a valid Certificate of Competency license in Columbia County.

Any changes, the permitted contractor is responsible for the corrected form being submitted to this office prior to the start of that subcontractor beginning any work. Violations will result in stop work orders and/or fines.

ELECTRICAL OK	Print Name <u>Michael Conner</u> License #: <u>ER13013192</u>	Signature <u>Michael S. Conner</u> Phone #: <u>386-758-2233</u>
MECHANICAL/ A/C	Print Name _____ License #: _____	Signature _____ Phone #: _____
PLUMBING/ GAS	Print Name _____ License #: _____	Signature _____ Phone #: _____

Specialty License	License Number	Sub-Contractors Printed Name	Sub-Contractors Signature
MASON			
CONCRETE FINISHER			

F. S. 440.103 Building permits; identification of minimum premium policy.—Every employer shall, as a condition to applying for and receiving a building permit, show proof and certify to the permit issuer that it has secured compensation for its employees under this chapter as provided in ss. 440.10 and 440.38, and shall be presented each time the employer applies for a building permit.

Contractor Forms: Subcontractor form: 1/11

Apr 26 11 12:17a

Wendy Grennell

3867551031

P. 7

Mar 19 11 12:32p

Wendy Grennell

MOBILE HOME INSTALLATION SUBCONTRACTOR VERIFICATION FORM

APPLICATION NUMBER

1105-02

CONTRACTOR

Chester Knowles PHONE 386-755-6441

THIS FORM MUST BE SUBMITTED PRIOR TO THE ISSUANCE OF A PERMIT

In Columbia County one permit will cover all trades doing work at the permitted site. It is **REQUIRED** that we have records of the subcontractors who actually did the trade specific work under the permit. Per Florida Statute 440 and Ordinance 89-6, a contractor shall require all subcontractors to provide evidence of workers' compensation or exemption, general liability insurance and a valid Certificate of Competency license in Columbia County.

Any changes, the permitted contractor is responsible for the corrected form being submitted to this office prior to the start of that subcontractor beginning any work. Violations will result in stop work orders and/or fines.

ELECTRICAL	Print Name _____ License #: _____	Signature _____ Phone #: _____
MECHANICAL/ A/C	Print Name <u>Robert Grant</u> License #: <u>CAC1814931</u>	Signature <u>[Signature]</u> Phone #: <u>800-859-3708</u>
PLUMBING/ GAS	Print Name <u>Jessie L. Chester Knowles</u> License #: <u>2410252831</u>	Signature <u>[Signature]</u> Phone #: <u>386-755-6441</u>

Specialty License	License Number	Sub-Contractors Printed Name	Sub-Contractors Signature
MASON			
CONCRETE FINISHER			

F. S. 440.103 Building permits; identification of minimum premium policy.—Every employer shall, as a condition to applying for and receiving a building permit, show proof and certify to the permit issuer that it has secured compensation for its employees under this chapter as provided in ss. 440.10 and 440.38, and shall be presented each time the employer applies for a building permit.

Contractor Form: Subcontractor Form 3/11

MOBILE HOME INSTALLER AFFIDAVIT

As per Florida Statutes Section 320.8249 Mobile Home Installers License

Any person who engages in mobile home installation shall obtain a mobile home installer's license from the Bureau of Mobile Home and Recreational Vehicle Construction, of the Department of Highway Safety and Motor Vehicles pursuant to this section. Said license shall be renewed annually, and each licensee shall pay a fee of \$150

I, Jessie L. Chester Knoubs, license number 14/1025283/1

state that the installation of the manufactured home for owner

Paul Haynes at

911 Address: 664 SW Legion City Lake City

will be done under my supervision.

Signed Jessie L. Chester Knoubs
Mobile Home Installer

Sworn to and described before me this 22 day of March 2011

Shirley M. Bennett
Notary public

Shirley M. Bennett Personally known ✓
Notary Name

DL ID _____



App # 1105-02 STATE OF FLORIDA DEPARTMENT OF HEALTH

APPLICATION FOR ONSITE SEWAGE DISPOSAL SYSTEM CONSTRUCTION PERMIT


Permit Application Number

11-0221

NAYNES

PART II - SITEPLAN

Scale: 1 inch = 40 feet.

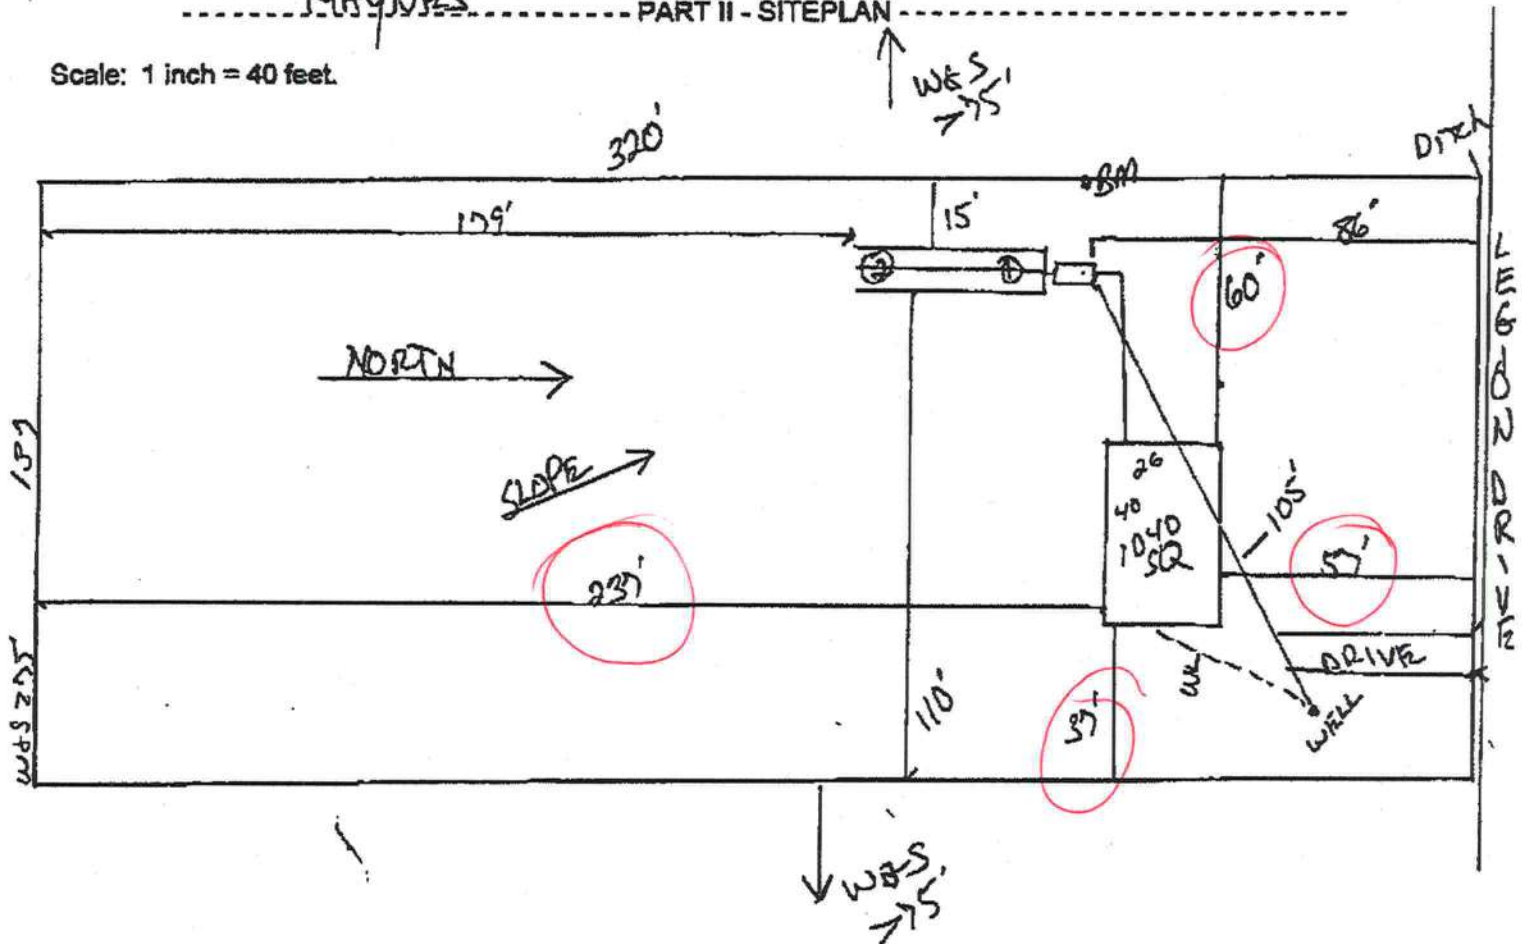

Notes:

Site Plan submitted by:

Plan Approved

By

Not Approved

MASTER CONTRACTOR

Date 5-5-11

County Health Department

ALL CHANGES MUST BE APPROVED BY THE COUNTY HEALTH DEPARTMENT

**Columbia County Building Department
Culvert Permit**

**Culvert Permit No.
000001888**

DATE 05/20/2011 PARCEL ID # 09-5S-16-03041-033
APPLICANT WENDY GRENNELL PHONE 288-2428
ADDRESS 3104 SW OLD WIRE RD FORT WHITE FL 32038
OWNER PAUL HAYNES PHONE 229-300-8500
ADDRESS 664 SW LEGION DR LAKE CITY FL 32024
CONTRACTOR CHESTER KNOWLES PHONE 755-6441
LOCATION OF PROPERTY 90 W, L 247, R TAMARAC LOOP, L LEGION DR, GO APPROX. 1/2 MILE
ON LEFT TO SITE _____

SUBDIVISION/LOT/BLOCK/PHASE/UNIT _____

SIGNATURE _____

INSTALLATION REQUIREMENTS



Culvert size will be 18 inches in diameter with a total length of 32 feet, leaving 24 feet of driving surface. Both ends will be mitered 4 foot with a 4 : 1 slope and poured with a 4 inch thick reinforced concrete slab.

INSTALLATION NOTE: Turnouts will be required as follows:

- a) a majority of the current and existing driveway turnouts are paved, or;
 - b) the driveway to be served will be paved or formed with concrete.
- Turnouts shall be concrete or paved a minimum of 12 feet wide or the width of the concrete or paved driveway, whichever is greater. The width shall conform to the current and existing paved or concreted turnouts.



Culvert installation shall conform to the approved site plan standards.



Department of Transportation Permit installation approved standards.



Other _____

**ALL PROPER SAFETY REQUIREMENTS SHOULD BE FOLLOWED
DURING THE INSTALLATION OF THE CULVERT.**

135 NE Hernando Ave., Suite B-21
Lake City, FL 32055
Phone: 386-758-1008 Fax: 386-758-2160

Amount Paid 25.00



CHESTER KNOWLES
OWNER

M/H OCCUPANCY

COLUMBIA COUNTY, FLORIDA

Department of Building and Zoning Inspection

This Certificate of Occupancy is issued to the below named permit holder for the building and premises at the below named location, and certifies that the work has been completed in accordance with the Columbia County Building Code.

Parcel Number 09-5S-16-03041-033

Building permit No. 000029413

Permit Holder CHESTER KNOWLES

Owner of Building PAUL HAYNES

Location: 664 SW LEGION DRIVE

Date: 06/02/2011



Henry Dicks

Building Inspector

POST IN A CONSPICUOUS PLACE
(Business Places Only)