



STATE OF FLORIDA
DEPARTMENT OF ENVIRONMENTAL PROTECTION
ONSITE SEWAGE TREATMENT AND DISPOSAL
SYSTEM (OSTDS)

PERMIT NO. 24-0476
DATE PAID: 6-12-24
FEE PAID: 200.00
RECEIPT #: 2096944

APPLICATION FOR CONSTRUCTION PERMIT

APPLICATION FOR:

☐ New System ☒ Existing System ☐ Holding Tank ☐ Innovative
☐ Repair ☐ Abandonment ☐ Temporary ☐

APPLICANT: Loa & Jessica Lavelly EMAIL: permits@snsmh.com

AGENT: James Warren TELEPHONE: 863-206-5370

MAILING ADDRESS: 396 NW Falling Creek Rd Lake City FL 32055

TO BE COMPLETED BY APPLICANT OR APPLICANT'S AUTHORIZED AGENT. SYSTEMS MUST BE CONSTRUCTED BY A PERSON LICENSED PURSUANT TO 489.105(3)(m) OR 489.552, FLORIDA STATUTES. IT IS THE APPLICANT'S RESPONSIBILITY TO PROVIDE DOCUMENTATION OF THE DATE THE LOT WAS CREATED OR PLATTED (MM/DD/YY) IF REQUESTING CONSIDERATION OF STATUTORY GRANDFATHER PROVISIONS.

PROPERTY INFORMATION

OSTDS REMEDIATION PLAN? ☐ Y / ☐ N

LOT: _____ BLOCK: _____ SUBDIVISION: _____ PLATTED: _____

PROPERTY ID #: 01-3s-16-01909-005 ZONING: A-3 I/M OR EQUIVALENT: ☐ Y / ☐ N

PROPERTY SIZE: 11.86 ACRES WATER SUPPLY: ☒ PRIVATE PUBLIC ☐ ☐ ≤2000GPD ☐ >2000GPD

IS SEWER AVAILABLE AS PER 391.0065, FS? ☒ Y / ☐ N DISTANCE TO SEWER: _____ FT

PROPERTY ADDRESS: TBD NW Falling Creek Rd lake City FL 32055

DIRECTIONS TO PROPERTY: Us-41 N/NW 4.3 miles after round about. R onto falling creek road 1 mile property on left

BUILDING INFORMATION

☐ RESIDENTIAL

☐ COMMERCIAL


Unit No.	Type of Establishment	No. of Bedrooms	Building Area Sqft	Commercial/Institutional System Design Table I, Chapter 62-6, FAC
1	Mobile Home	2	1127	<u>Orig Attached</u>
2				
3				
4				

☐ Floor/Equipment Drains ☐ Other (Specify) _____

SIGNATURE: James Warren DATE: 6-12-24

1 2 

24-0476
N

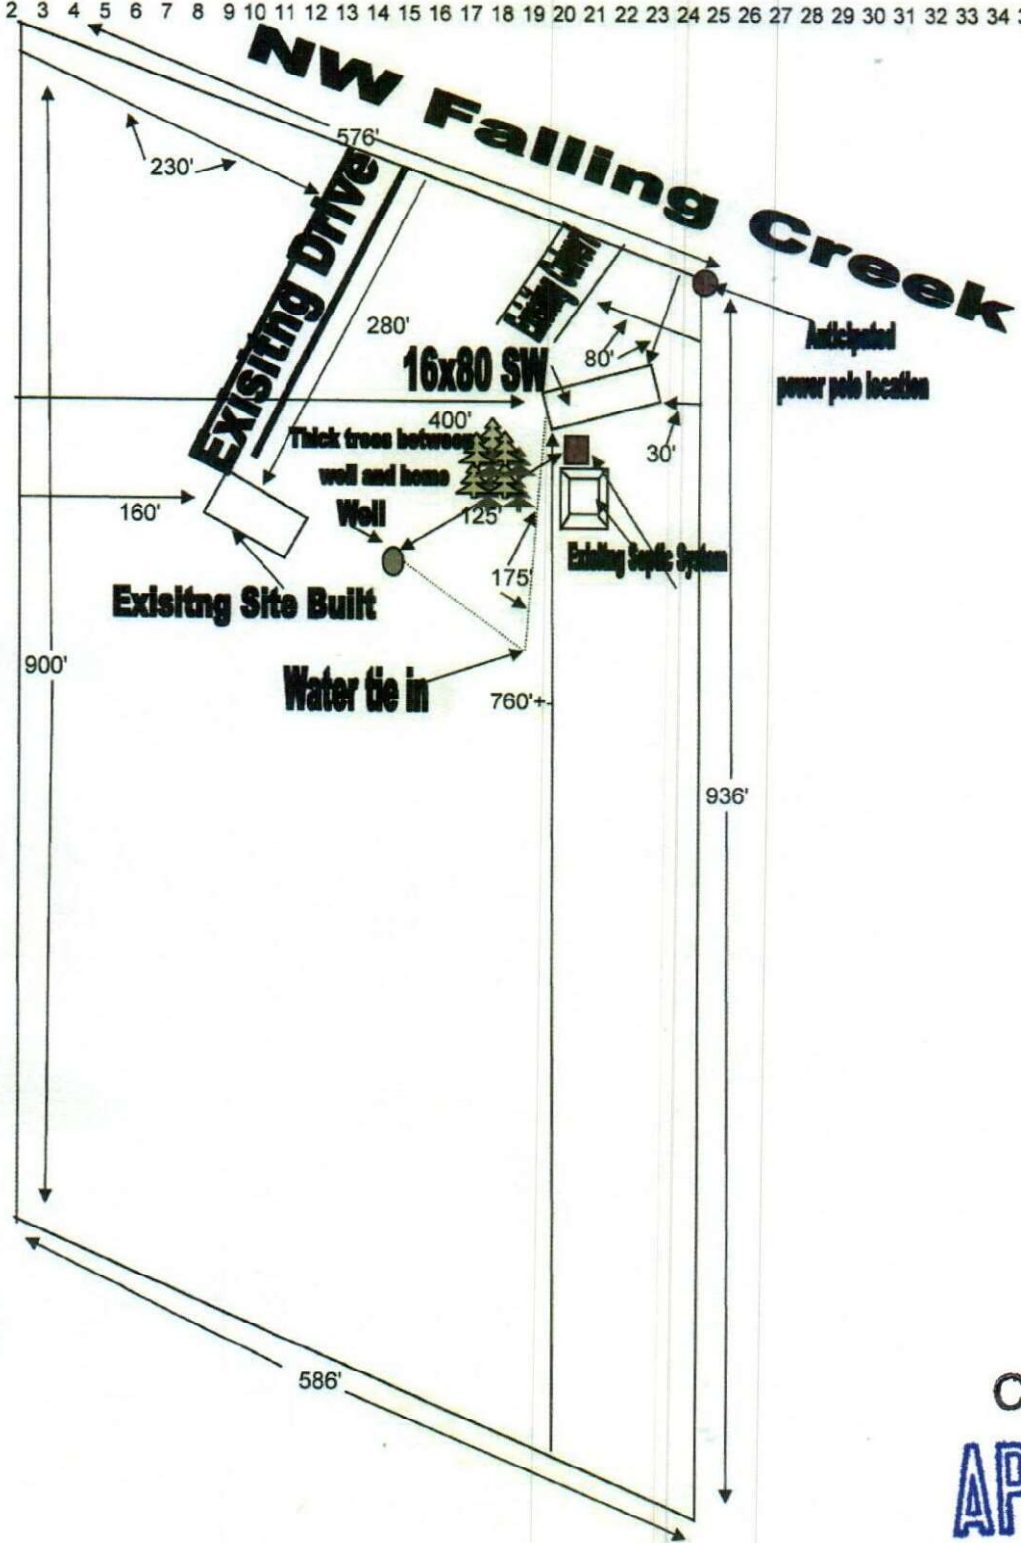

Columbia CHD
APPROVED

[Signature] 6/14/24

BUYER
ACREAGE

PARCEL ID#
DEALER: STARS & STRIPES 386-365-8549

DATE DRAWN