

PHOENIX

QORE
Engineering


UNITED STATES
COLD
STORAGE®


O'CONNOR
CONSTRUCTION GROUP
173 COUNTY RD 3850
POOLVILLE, TEXAS 76487



G

US COLD STORAGE ADDITION
211 McCLOSKEY AVE, LAKE CITY, FL. 32055

JOB NO: KBD 002
PROJECT STATUS: V5 WORKING SET
SHEET NO.:
ISSUE DATE: 5/25/2021
REVISION:

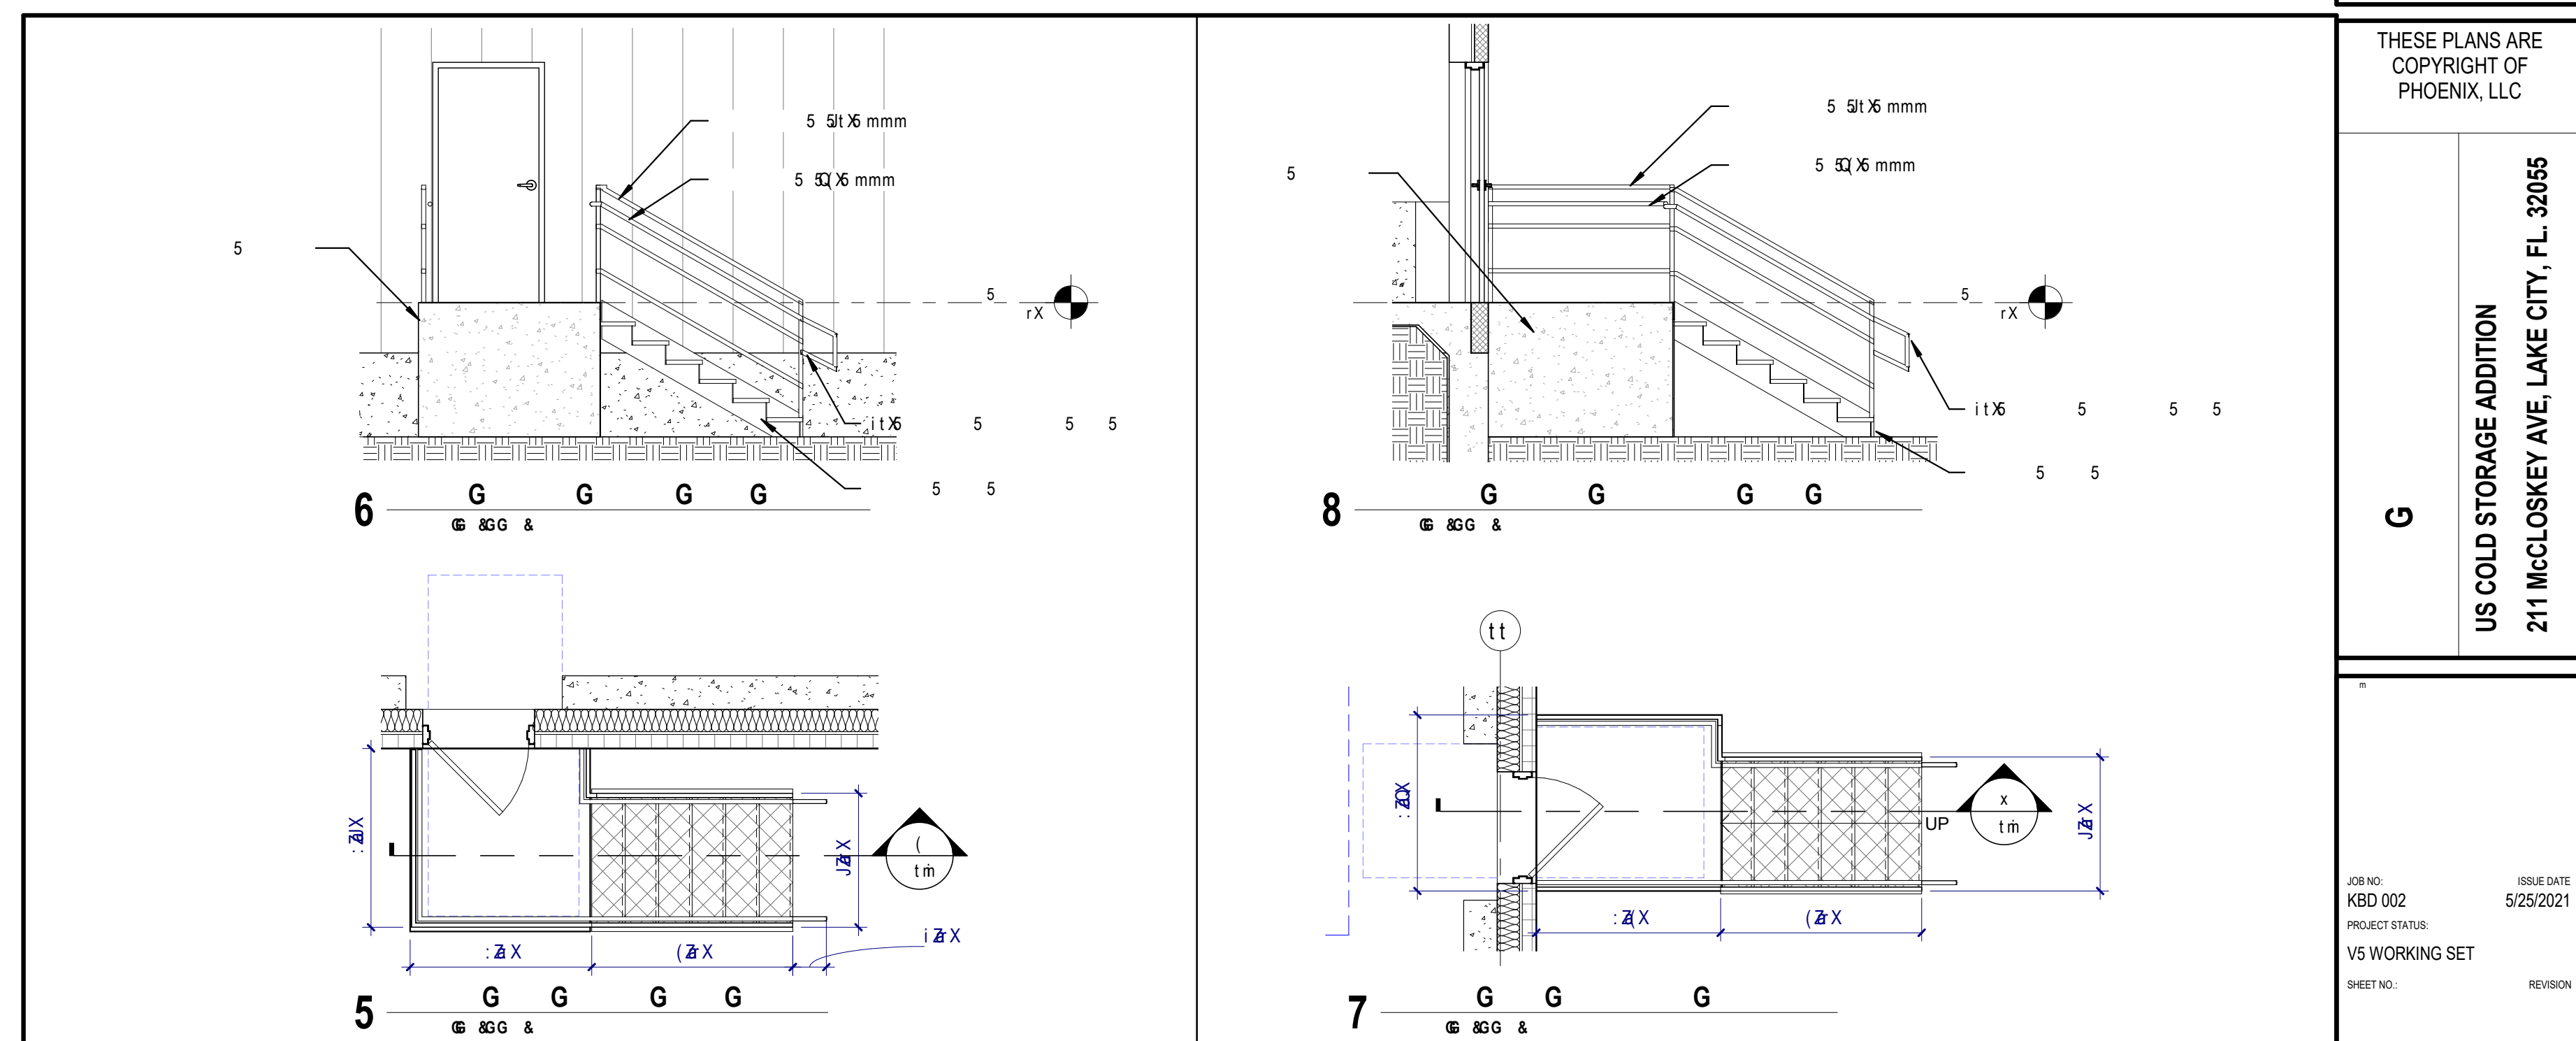

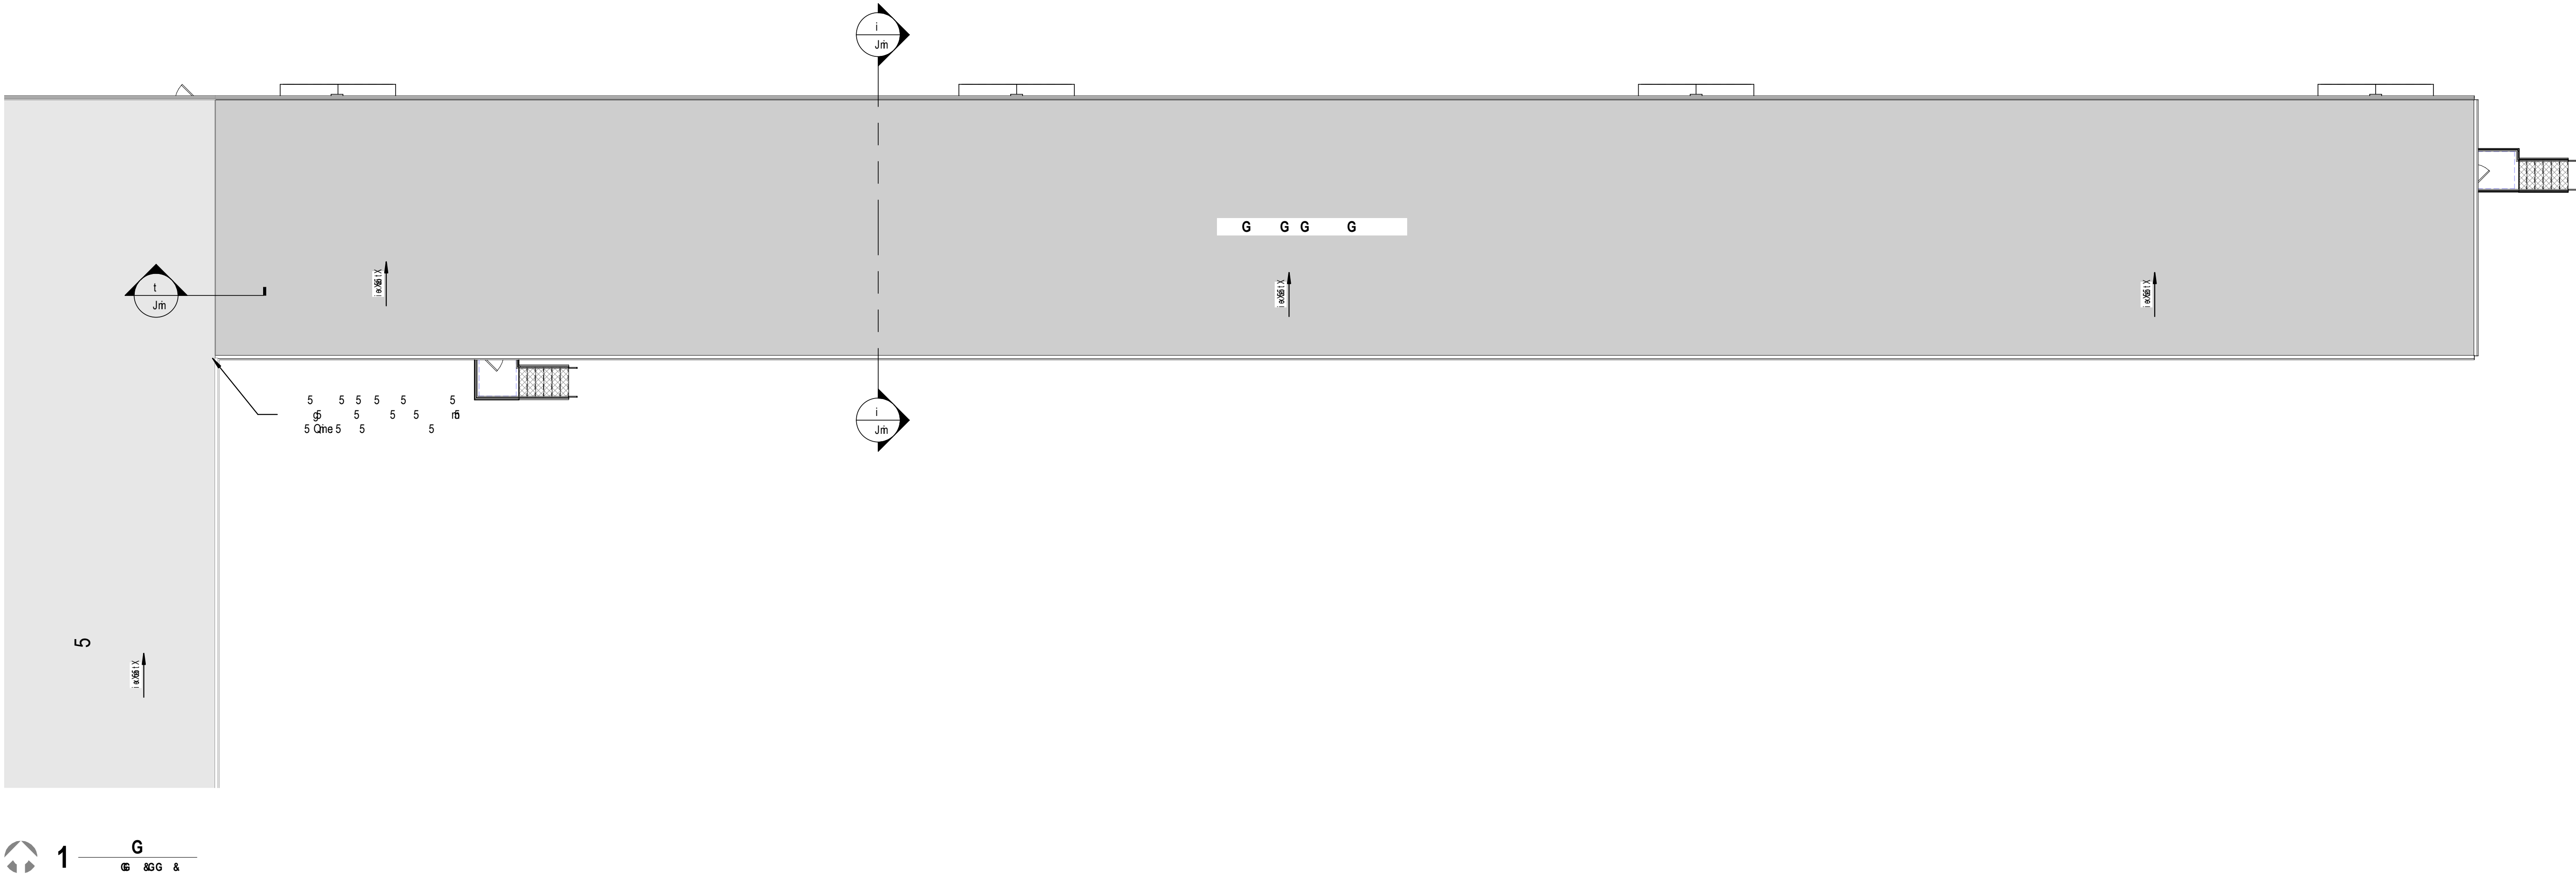

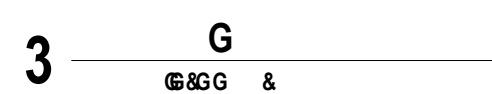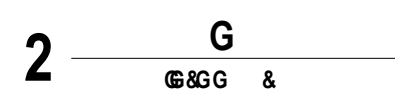

THIS DRAWING IS ISSUED
FOR INTERIM REVIEW.
IT SHALL NOT BE USED FOR
ANY OTHER PURPOSES.








THESE PLANS ARE
COPYRIGHT OF
PHOENIX, LLC

G

US COLD STORAGE ADDITION
211 McCLOSKEY AVE, LAKE CITY, FL. 32055

JOB NO: KBD 002	ISSUE DATE 5/25/2021
PROJECT STATUS: V5 WORKING SET	
SHEET NO.:	REVISION

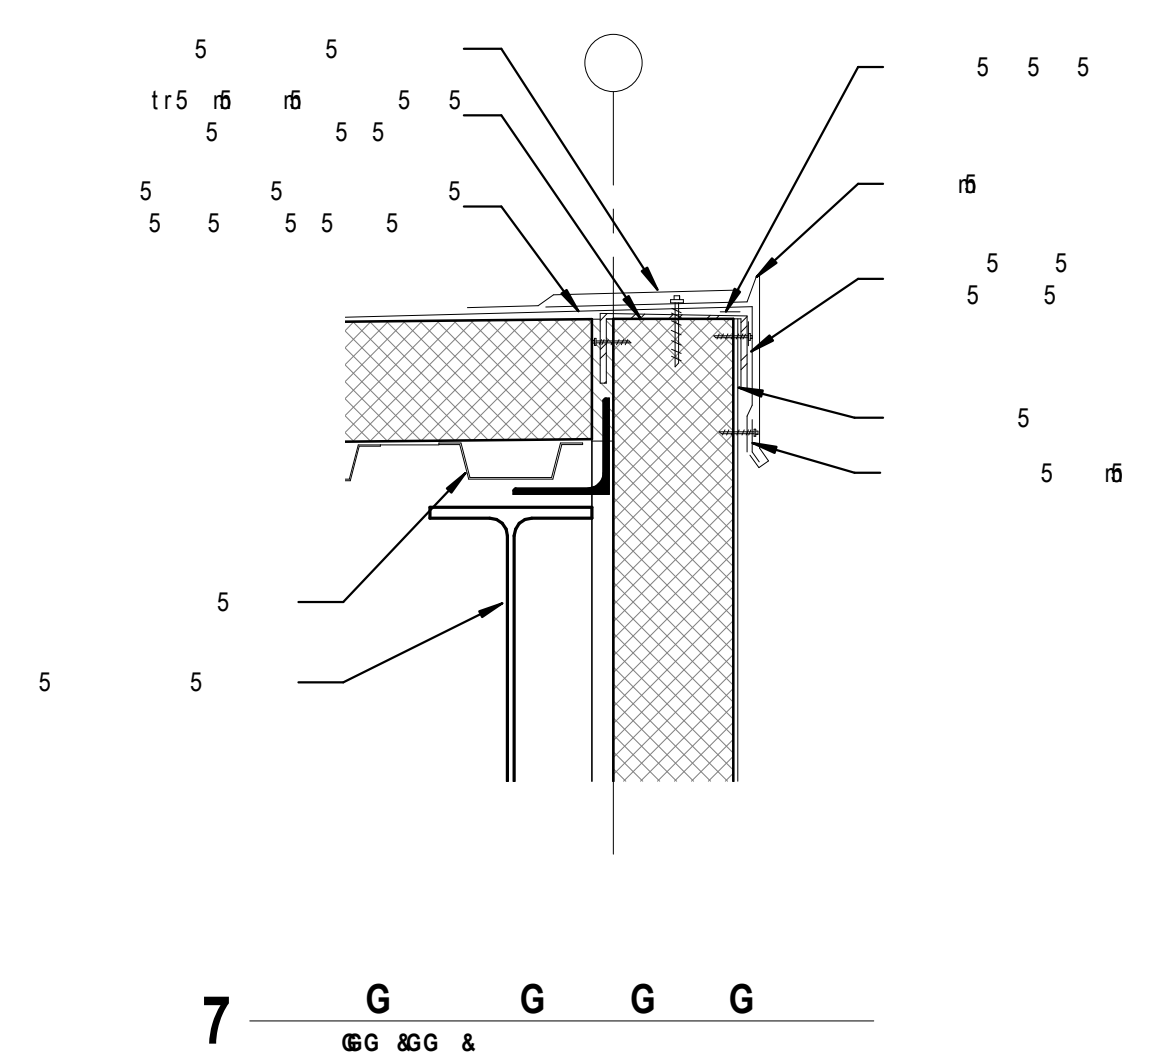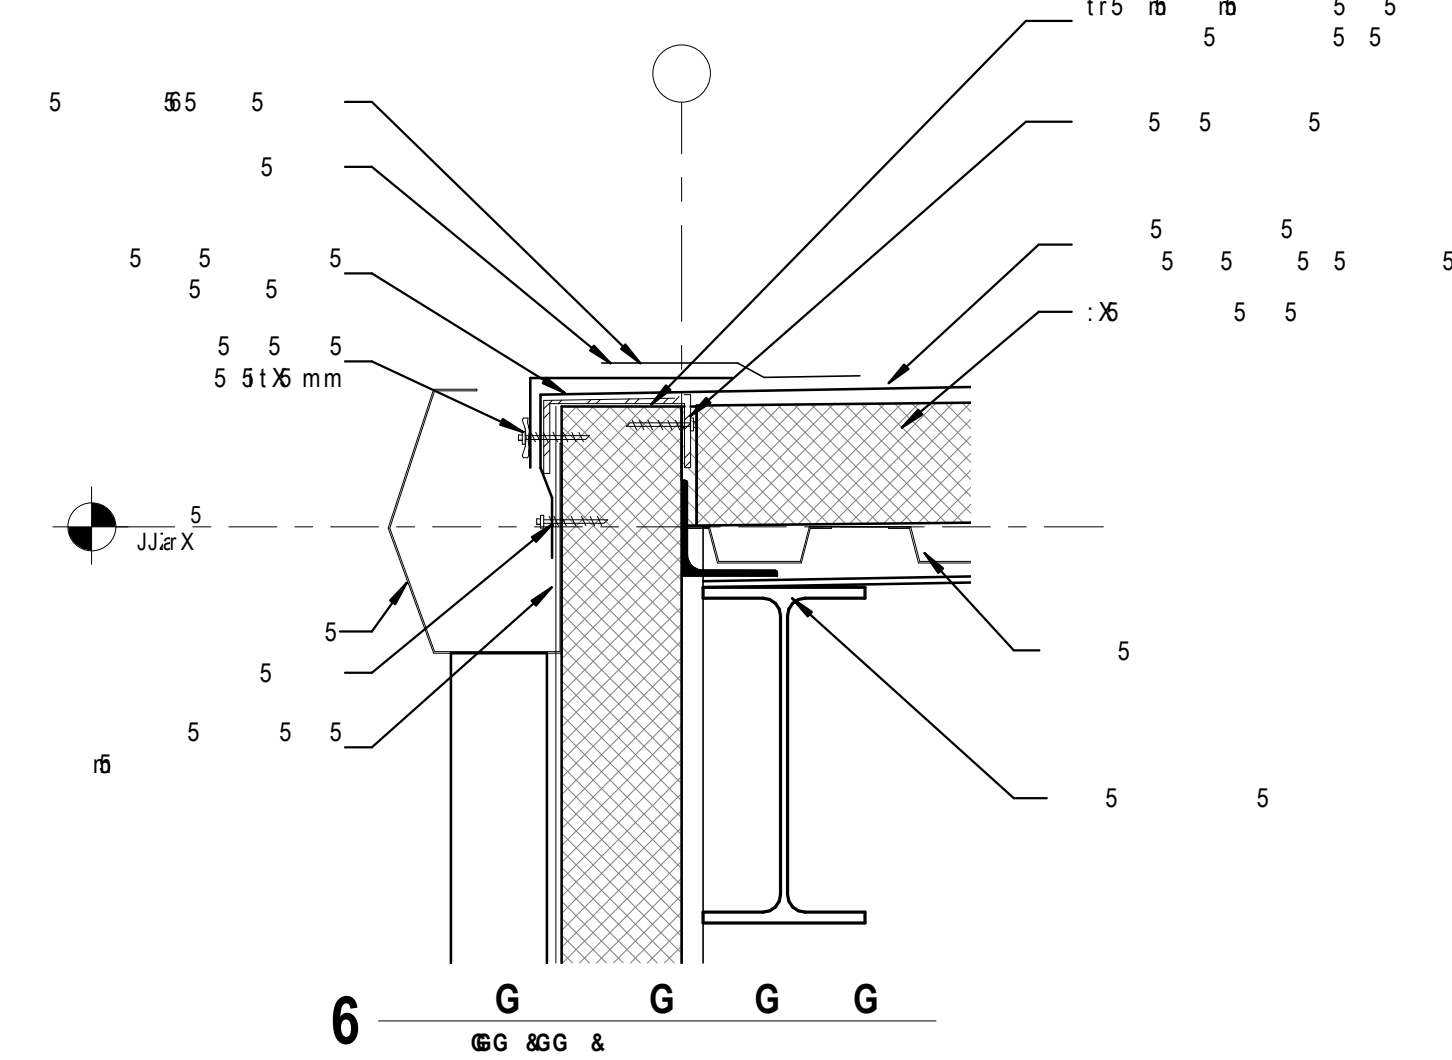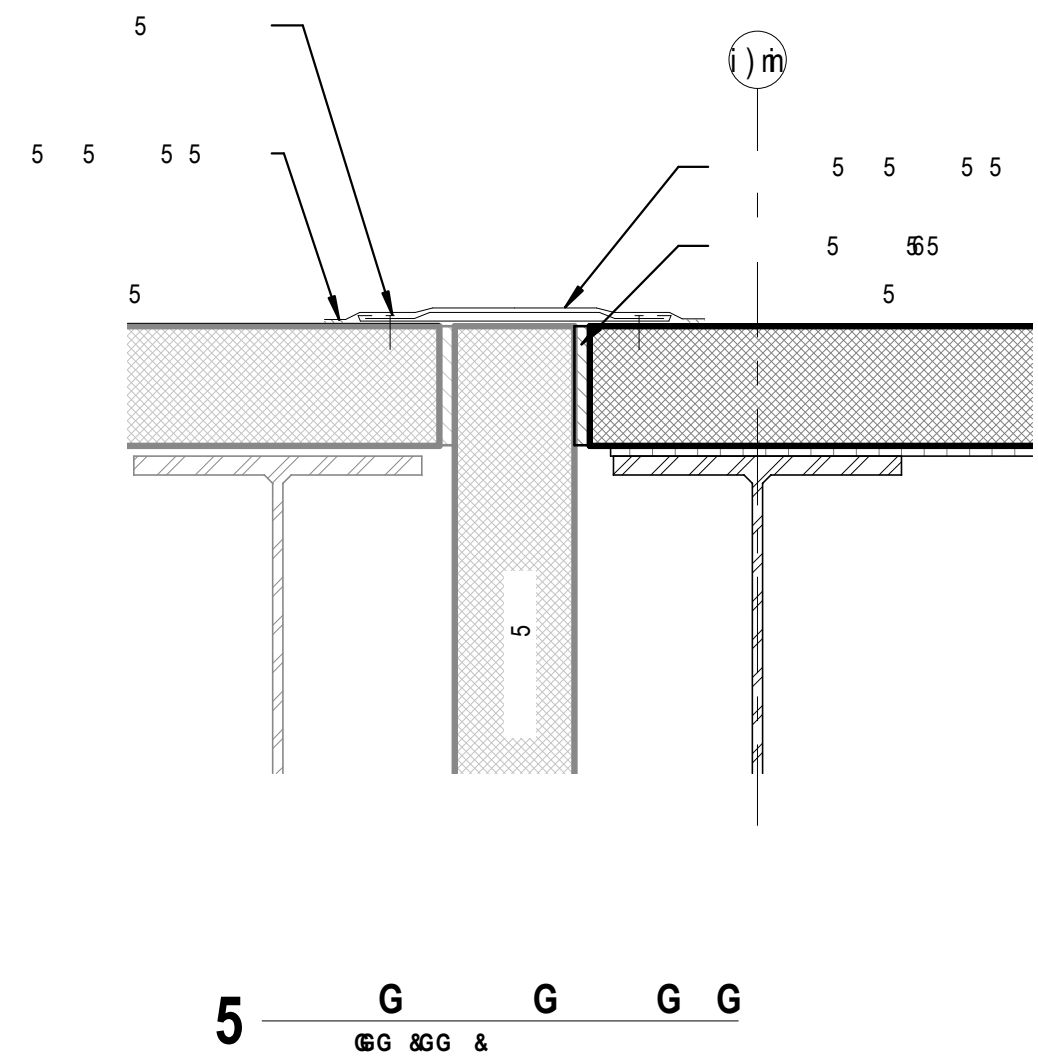

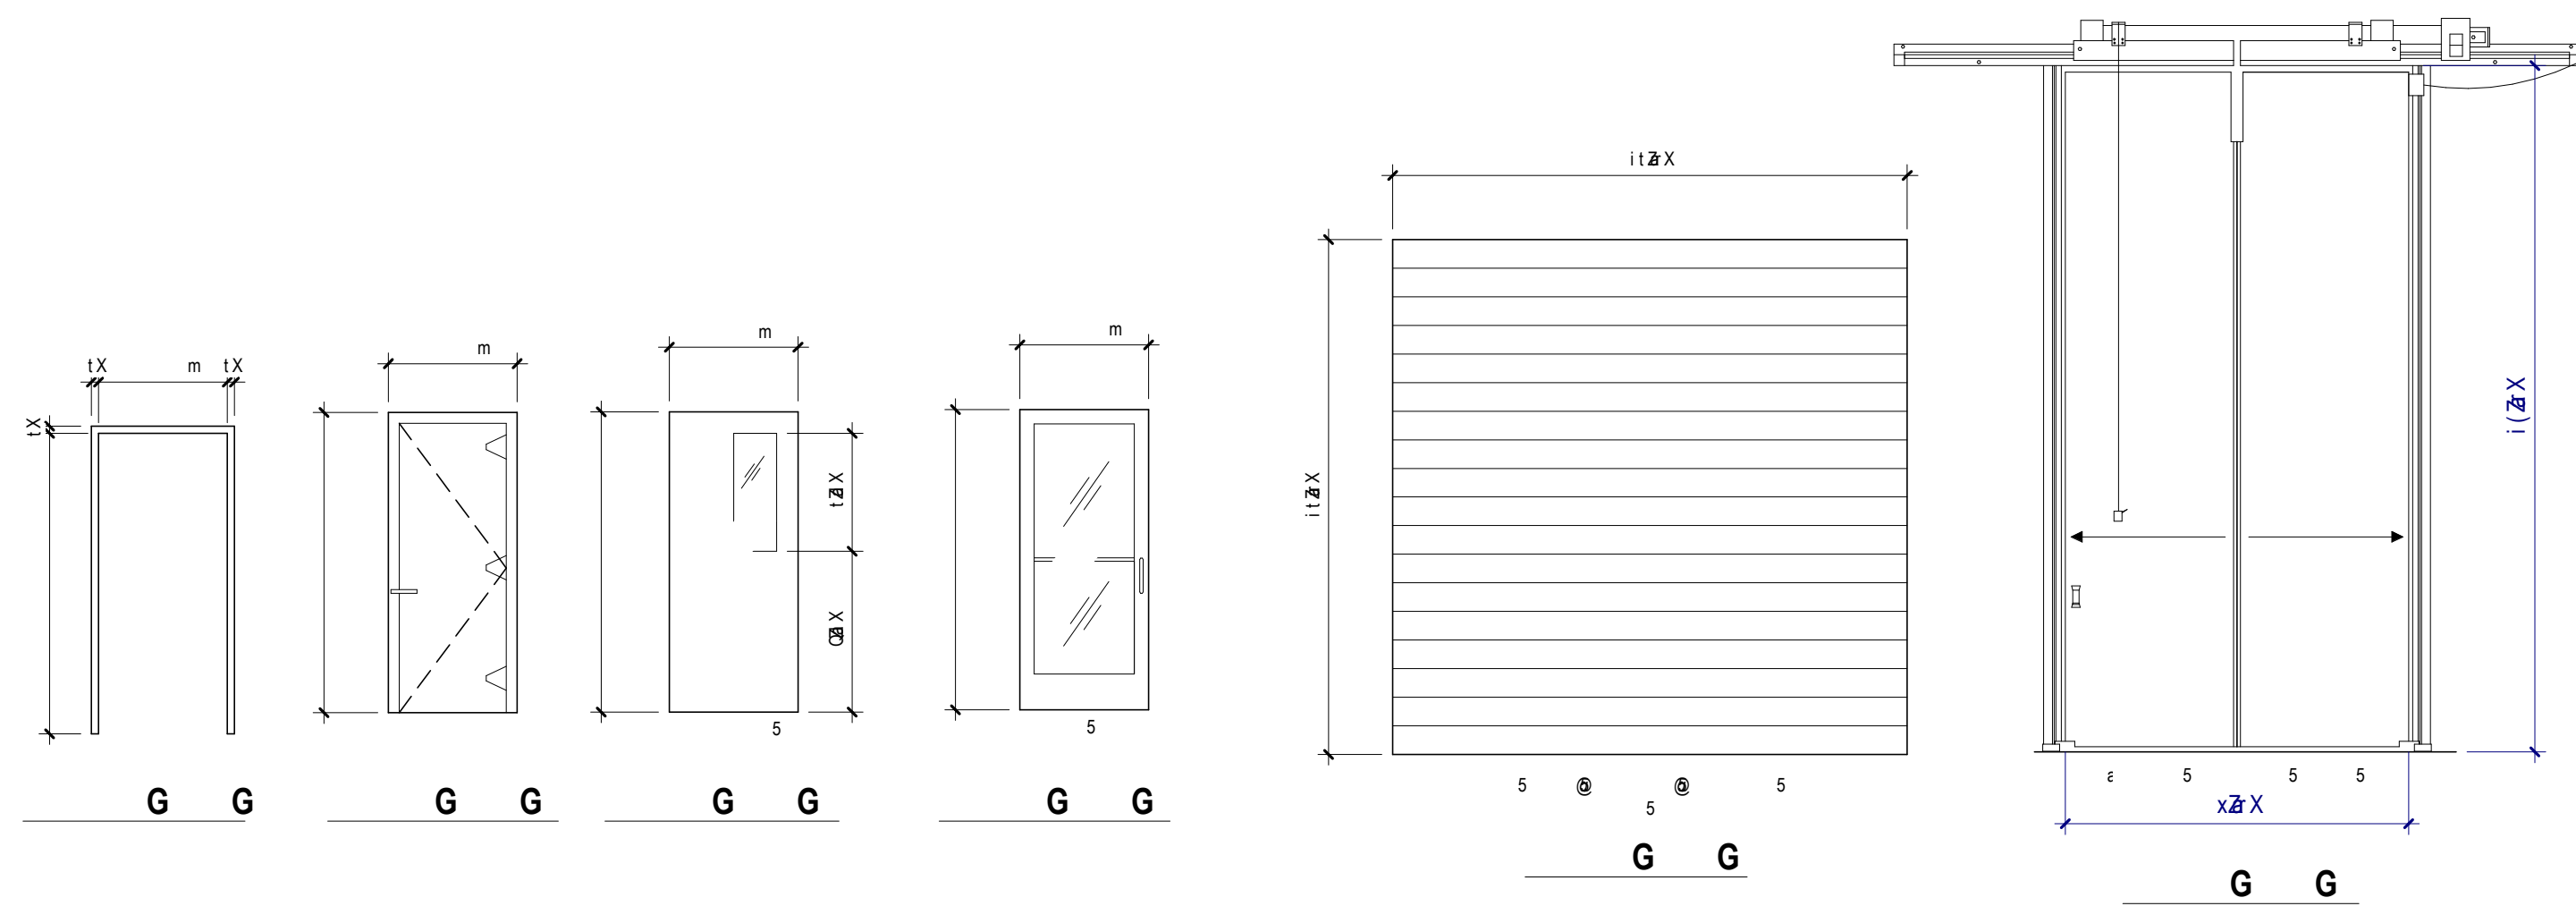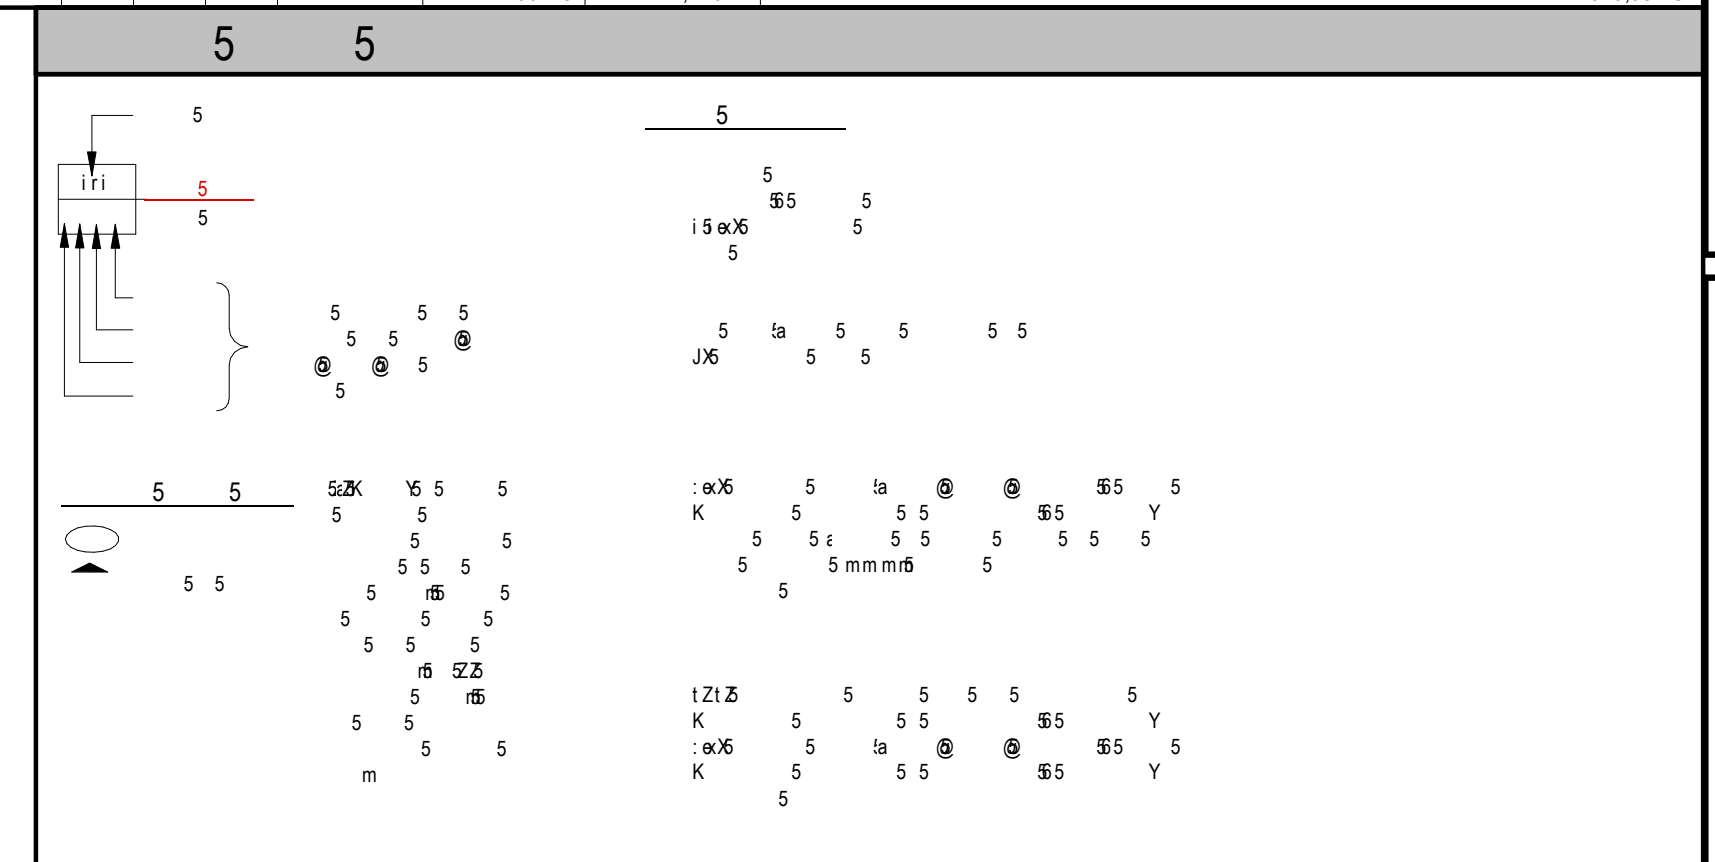[illegible]

G G G		G G G		G G	



THIS DRAWING IS ISSUED
FOR INTERIM REVIEW.
IT SHALL NOT BE USED FOR
ANY OTHER PURPOSES.



CONSTRUCTION GROUP
173 COUNTY RD 3850
POOLVILLE, TEXAS 76487

THESE PLANS ARE
COPYRIGHT OF
PHOENIX, LLC

G G
US COLD STORAGE ADDITION
211 McCLOSKEY AVE, LAKE CITY, FL. 32055

002
T STATUS:
WORKING SET
NO:
ISSUE DATE
5/25/2021
REVISION