



STATE OF FLORIDA
DEPARTMENT OF HEALTH
ONSITE SEWAGE TREATMENT AND DISPOSAL
SYSTEM
APPLICATION FOR CONSTRUCTION PERMIT

PERMIT NO. 20-0580
DATE PAID: 7/22/11
FEE PAID: 370.00
RECEIPT #: 1527573

APPLICATION FOR:

☒ New System ☐ Existing System ☐ Holding Tank ☐ Innovative
☐ Repair ☐ Abandonment ☐ Temporary ☐

APPLICANT:

Michael Hiscock

AGENT:

Smiths Septic

TELEPHONE: 386-935-1429

MAILING ADDRESS:

P.O. Box 838, Bell, FL 32619

TO BE COMPLETED BY APPLICANT OR APPLICANT'S AUTHORIZED AGENT. SYSTEMS MUST BE CONSTRUCTED BY A PERSON LICENSED PURSUANT TO 489.105(3) (m) OR 489.552, FLORIDA STATUTES. IT IS THE APPLICANT'S RESPONSIBILITY TO PROVIDE DOCUMENTATION OF THE DATE THE LOT WAS CREATED OR PLATTED (MM/DD/YY) IF REQUESTING CONSIDERATION OF STATUTORY GRANDFATHER PROVISIONS.

PROPERTY INFORMATION

LOT: _____ BLOCK: _____ SUBDIVISION: _____ PLATTED: _____

PROPERTY ID #: 12-75-16-04184-004 ZONING: _____ I/M OR EQUIVALENT: ☒ Y ☐ N

PROPERTY SIZE: 10 ACRES WATER SUPPLY: ☒ PRIVATE PUBLIC ☐ $\leq 2000\text{GPD}$ ☐ $> 2000\text{GPD}$

IS SEWER AVAILABLE AS PER 381.0065, FS? ☒ Y ☐ N DISTANCE TO SEWER: _____ FT

PROPERTY ADDRESS: 151 Kayla CT, Fort White, FL 32038

DIRECTIONS TO PROPERTY: Lt onto US-441, 2nd Rt onto US-90, Lt onto US-41, Rt onto SR 47, Lt onto Hwy 27, Lt on SW Timuqua Ter, Rt onto SW Bear Lane, Lt onto SW Kayla Ct.

BUILDING INFORMATION

☒ RESIDENTIAL ☐ COMMERCIAL

Unit No	Type of Establishment	No. of Bedrooms	Building Area Sqft	Commercial/Institutional System Design Table 1, Chapter 64E-6, FAC
---------	-----------------------	-----------------	--------------------	--

1	<u>SF</u>	<u>3</u>	<u>1,604</u>	
2	<u>Storage Bldg</u>	<u>—</u>		
3				
4				

☐ Floor/Equipment Drains ☐ Other (Specify) _____

SIGNATURE: _____

DATE: 7-23-20


46913

STATE OF FLORIDA
DEPARTMENT OF HEALTH
APPLICATION FOR CONSTRUCTION PERMIT

Permit Application Number 20-0580

----- PART II - SITEPLAN -----

Scale: Each block represents 10 feet and 1 inch = 40 feet.

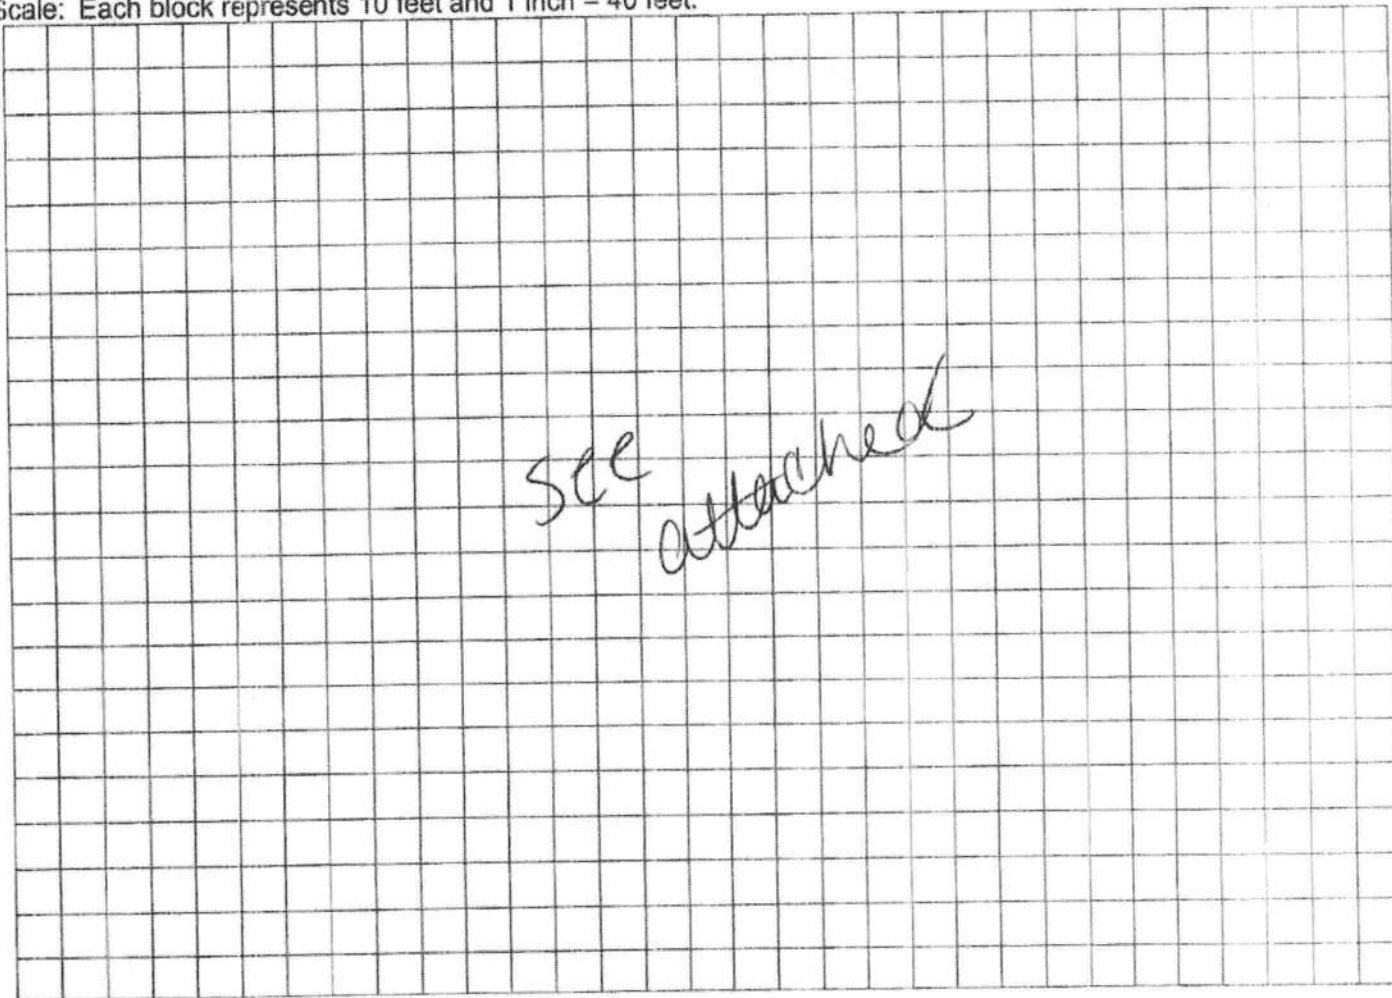

Notes: _____

Site Plan submitted by: _____

Plan Approved ☒

Not Approved _____

Date 2/28/00

By _____

County Health Department

ALL CHANGES MUST BE APPROVED BY THE COUNTY HEALTH DEPARTMENT

20-0580

SMITHS SEPTIC

INSTALLS - REPAIRS - PUMPING
PORTABLE TOILETS

P.O. Box 838, Bell, FL 32619
[386] 935-1429 csmiths@windstream.net

SITE PLAN

New Septic System
Address: 151 Kayla CT, Fort White
Parcel ID: 12-7S-16-04184-004
Located in Columbia County
Owner: Hiscock


Amended and Approved by Michael
Hiscock
8/10/2020

SCALE

200'-0"

North

Location of detached garage

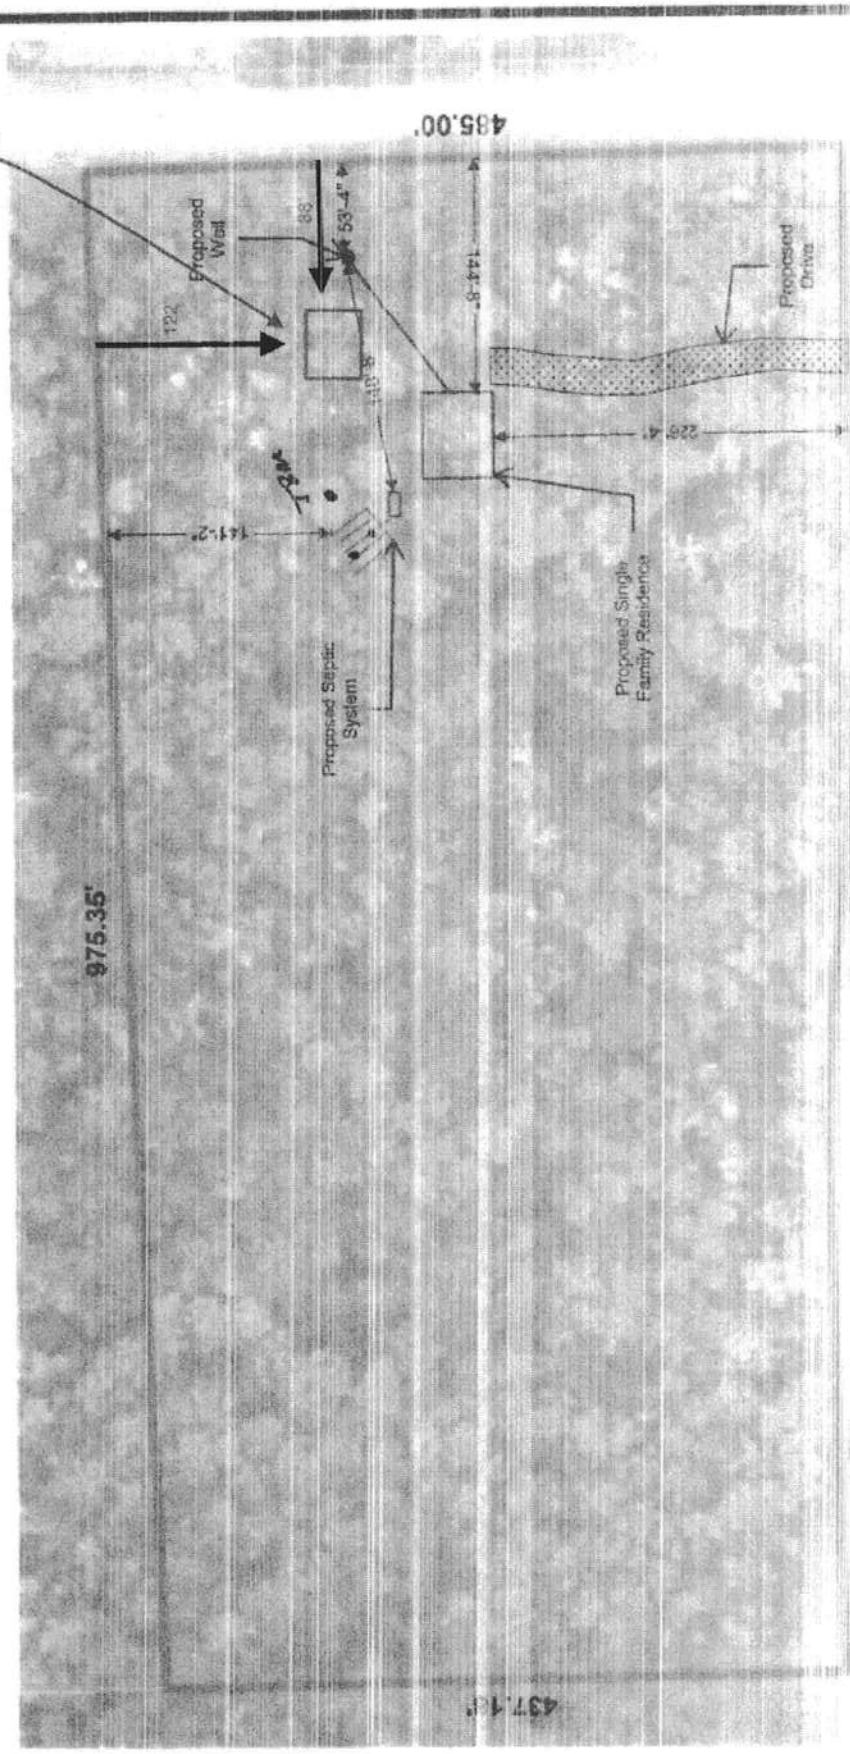

SW KAYLA CT