


Lynn Russell
232 Sw sanders Way
Fortwhite, FL 32038

Proposed Shed
10x16
No Mep
No concrete

Setbacks
R. 30'
S. 25'
E. 25'

Parcel: 03-15-16-0020-0006
Lynn Russell
1" = 60'

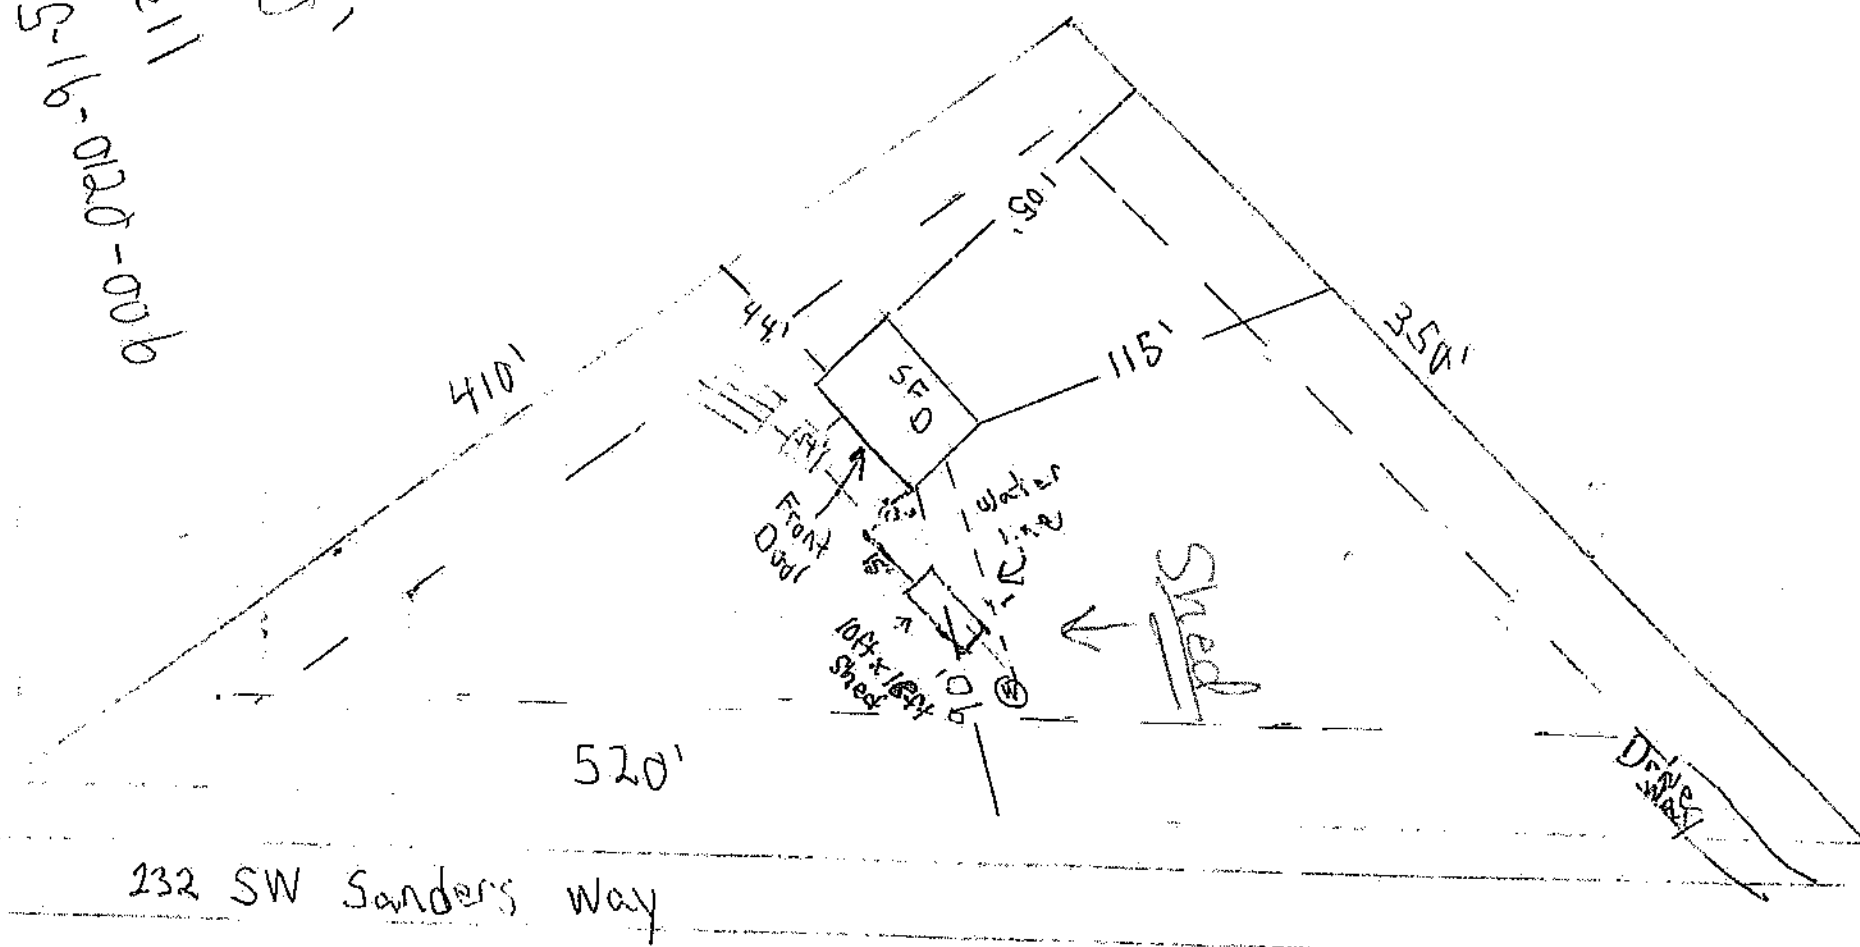

232 SW Sanders Way