
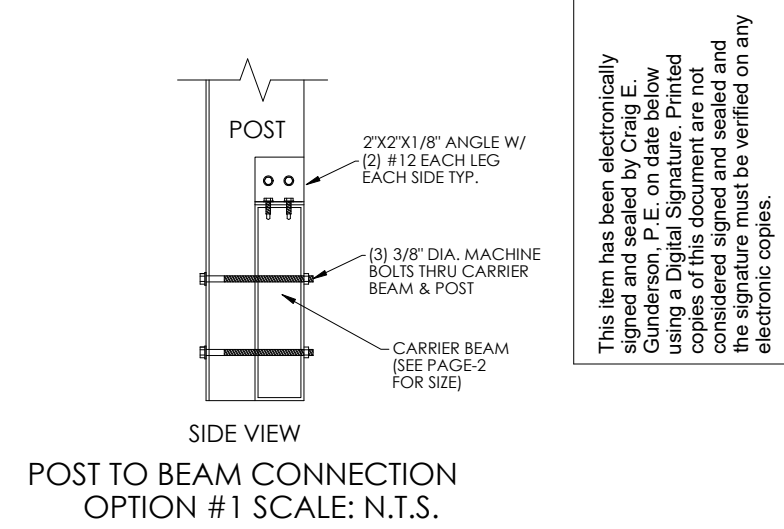
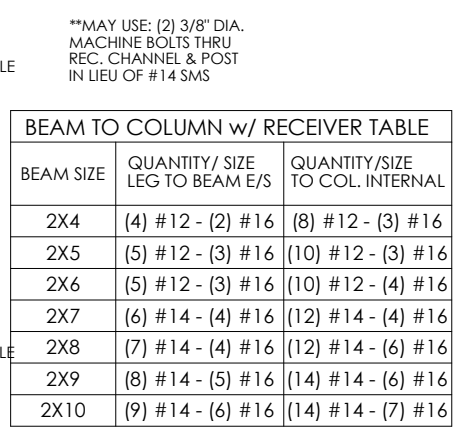



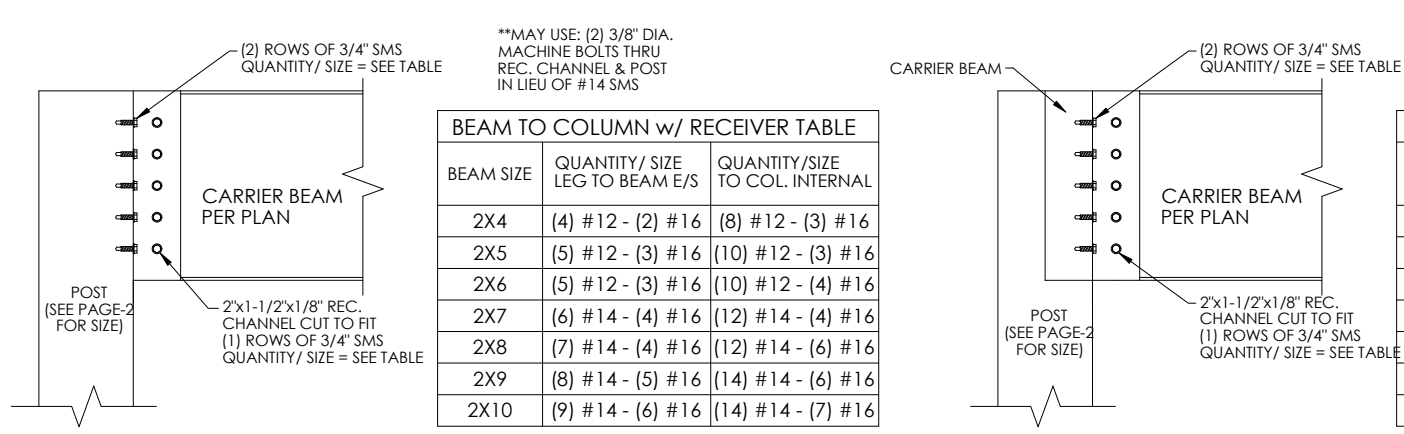


This item has been electronically signed and sealed by Craig E. Gunderson, P.E. on date below using a Digital Signature. Printed copies of this document are not considered signed and sealed and the signature must be verified on any electronic copies.

BEAM TO COLUMN CONNECTION DETAIL SCALE: N.T.S.

BEAM TO CARRIER BEAM CONNECTION DETAIL SCALE: N.T.S.

POST TO BEAM CONNECTION OPTION #1 SCALE: N.T.S.

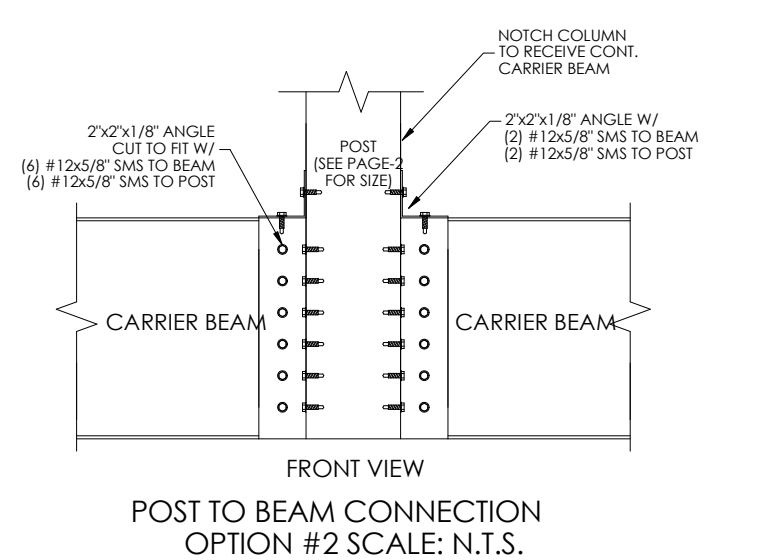
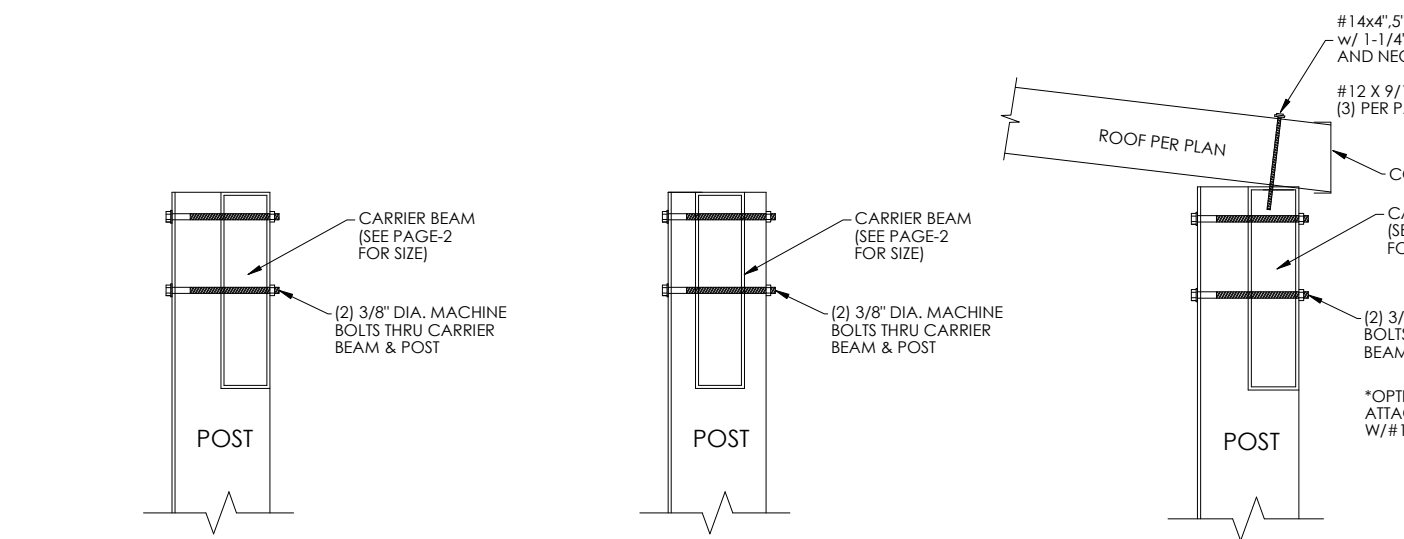


BEAM TO POST CONNECTION OPTION #1 SCALE: N.T.S.

BEAM TO POST CONNECTION OPTION #2 SCALE: N.T.S.


POST TO CARRIER BEAM CONNECTION SCALE: N.T.S.

POST TO BEAM CONNECTION OPTION #2 SCALE: N.T.S.

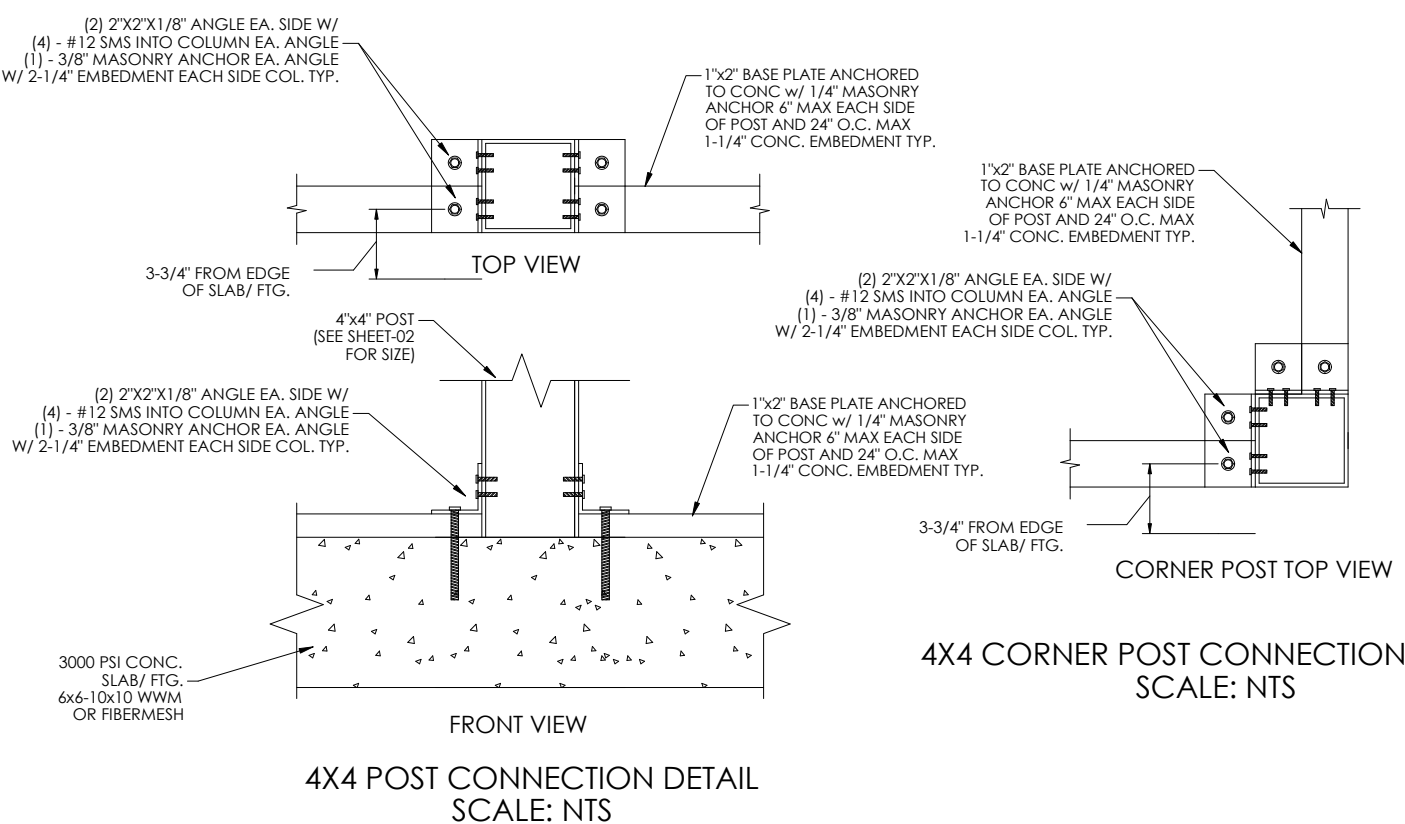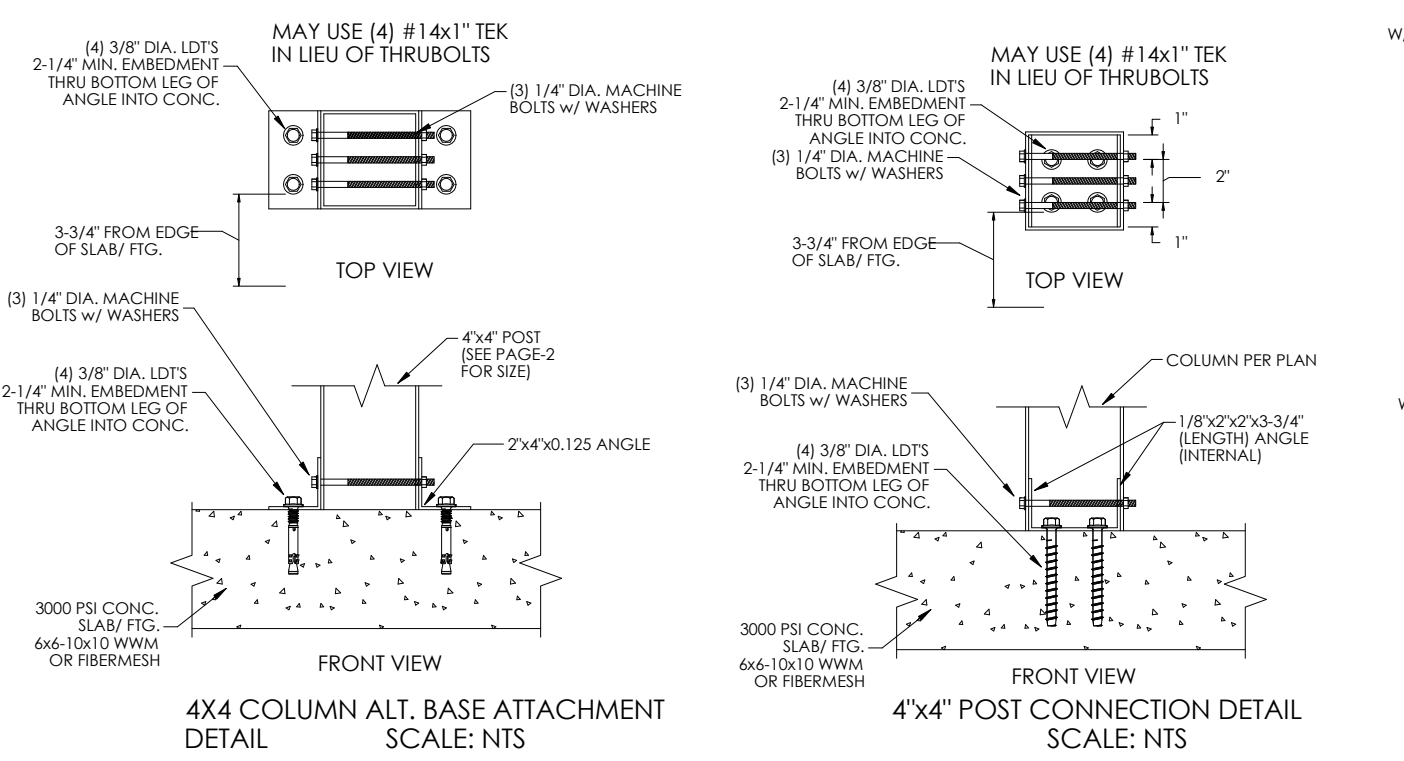

4X4 CORNER POST CONNECTION DETAIL SCALE: NTS

FLORIDA ENGINEERING LLC
4161 TAMiami TRAIL, UNIT 101
PORT CHARLOTTE, FLORIDA 33952
(941) 391-5980
www.flengineeringllc.com

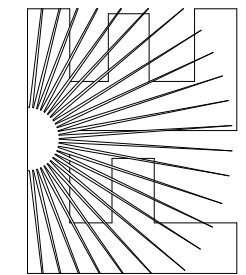

CONTRACTOR:
AMERICAN GUTTER

PROJECT ADDRESS:
PRIESTER
515 SW OLD LAKE CITY TER,
HIGH SPRINGS FL 32655

DESIGN DATE:	04/28/2022	SHEET: 03
REVISION 1:	05/23/2022	
REVISION 2:	DATE	
DRAWN BY:	RJ	
SCALE:	NTS	