


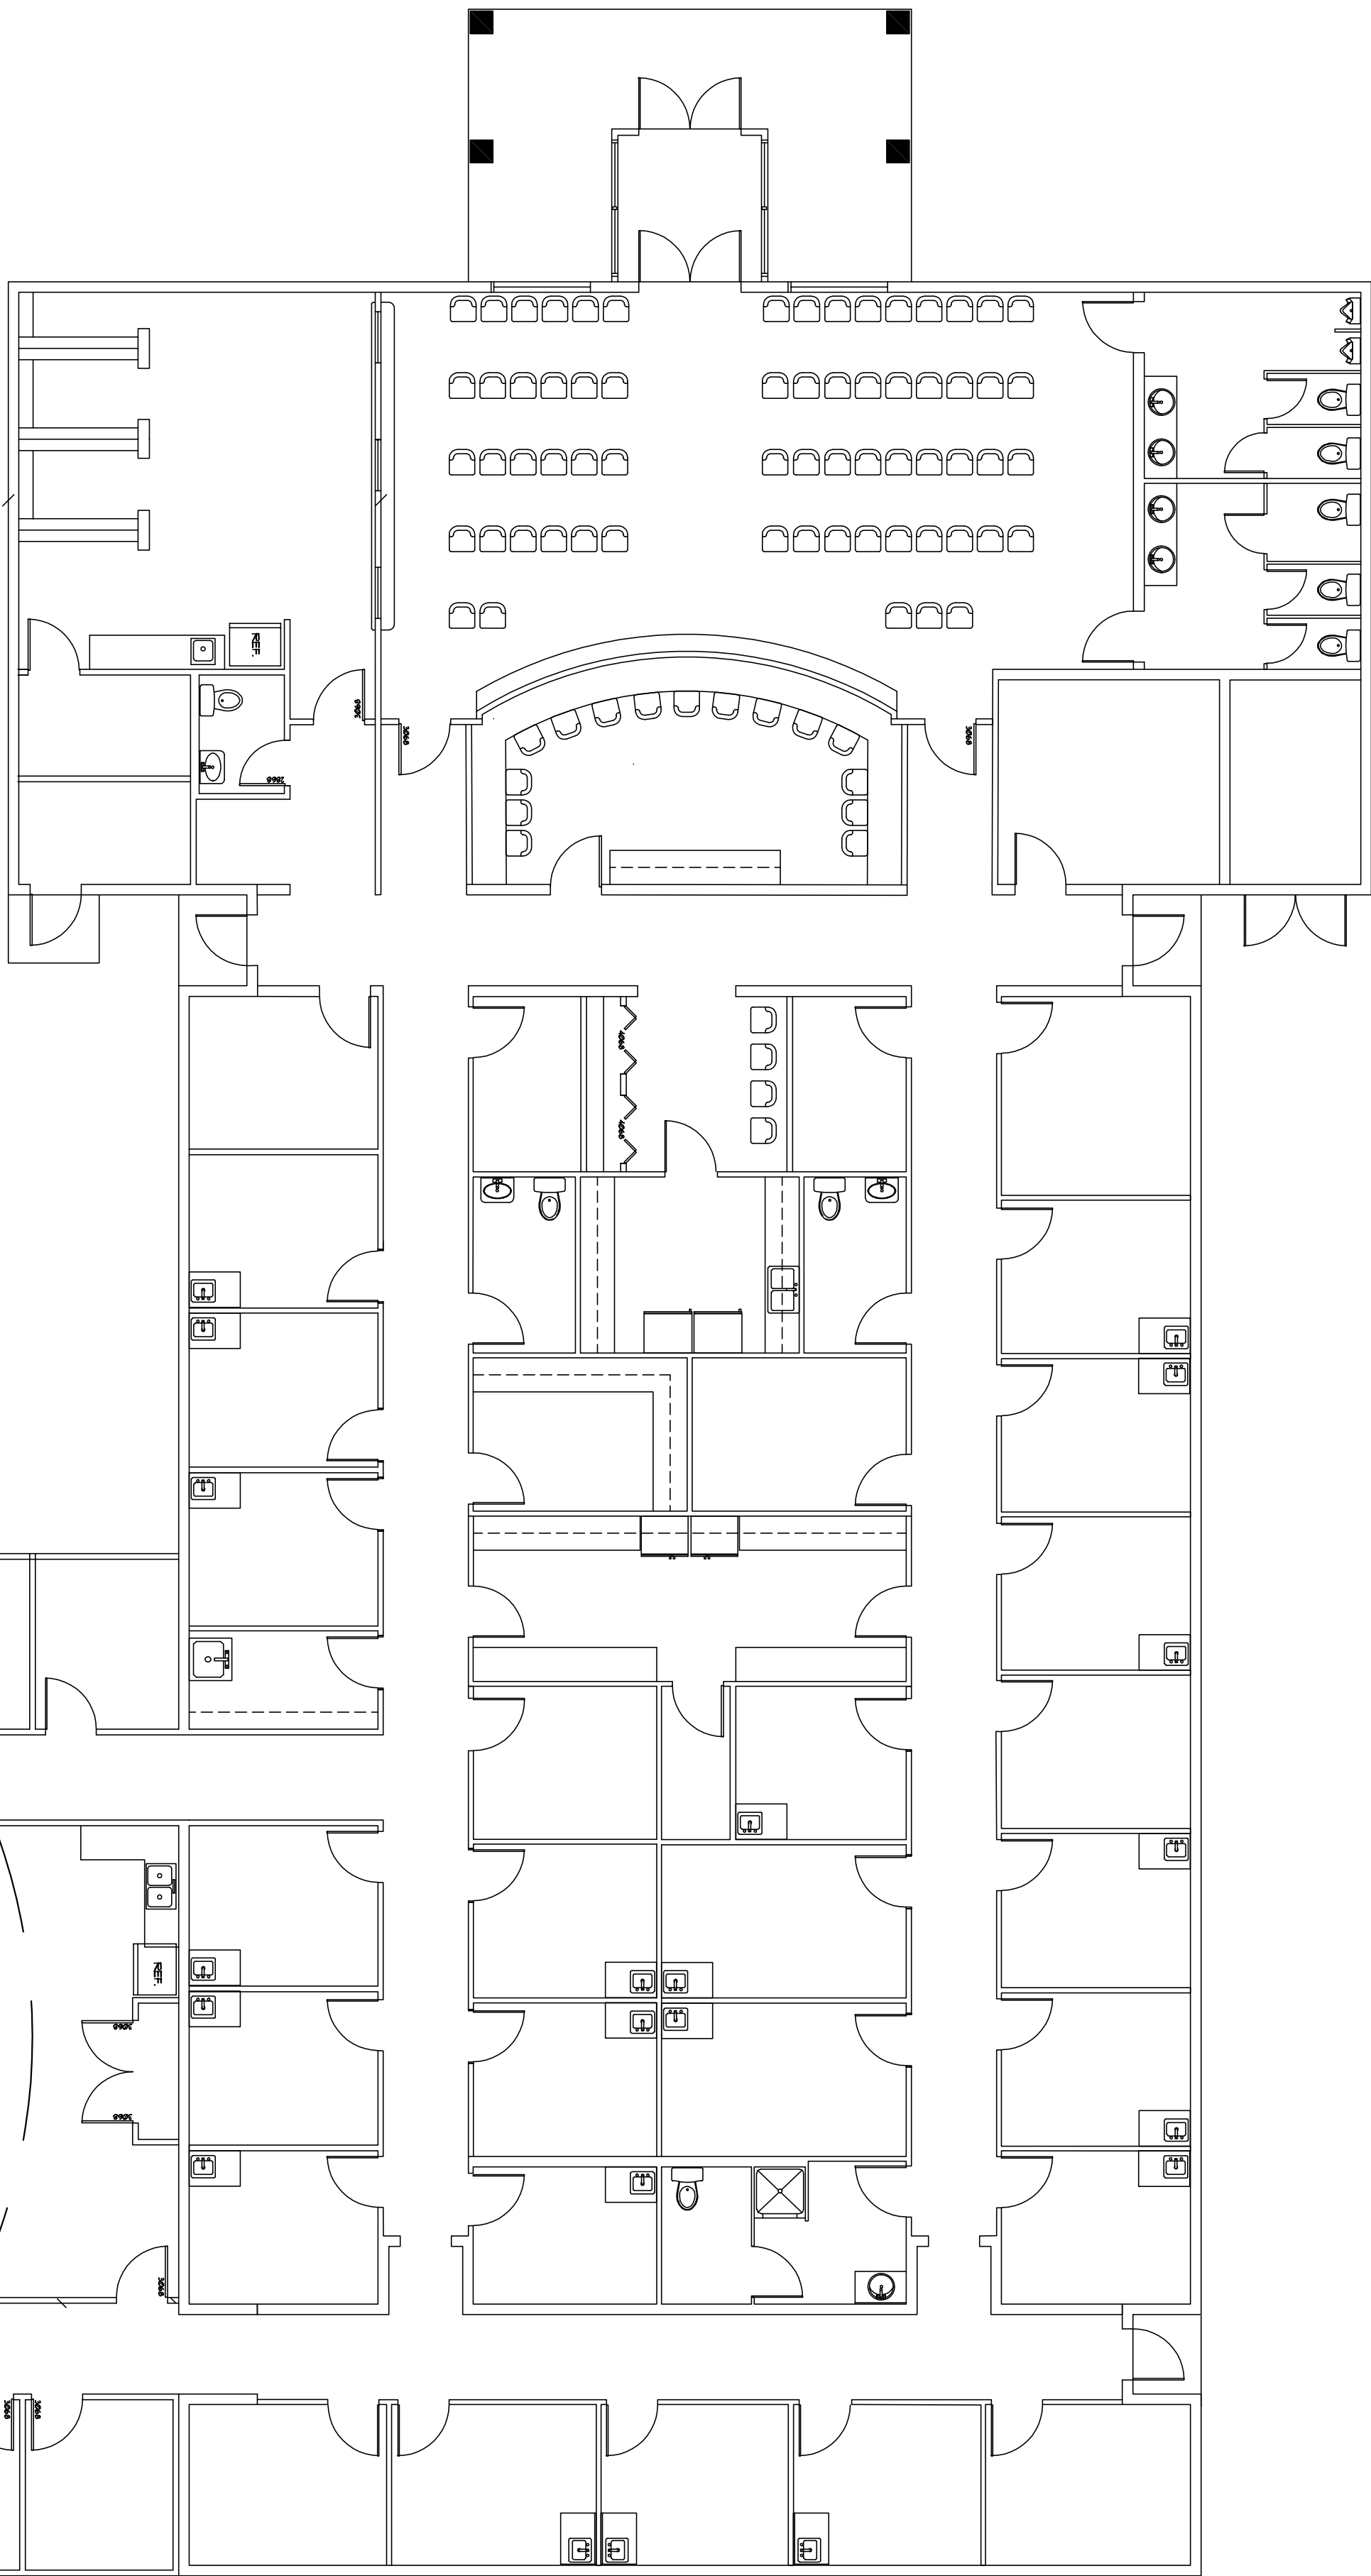

AREA OF PLAN REVISION

SCALE 1/8" = 1'-0"



Digitally signed by: N. P. GEISLER
DN: CN = N. P. GEISLER C = US
O = AR0007005 OU =
ARCHITECT
Date: 2023.03.09 11:58:10 -05'00'

N. P.
GEISLER


AR0007005

SHEET:
SD.2
2 OF 2

DATE:
03 NOV 2022
CONTRACT:
2K2252

1700 NW BROWNS RD
LAKE CITY, FL 33603
386-385-4355

N3
NICHOLAS
GEISLER
ARCHITECT

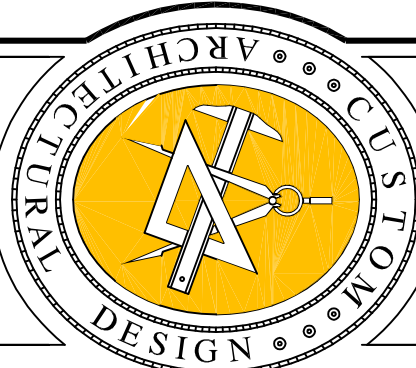







Celebrating
50 Years of Service
1972 - 2022
N.P. Geisler, Architect
AR000005

PROJECT
PALMS MEDICAL GROUP EAST
LAKE CITY, FLORIDA
AREA OF PLAN REVISION

DRAWN:
128

REVISION:

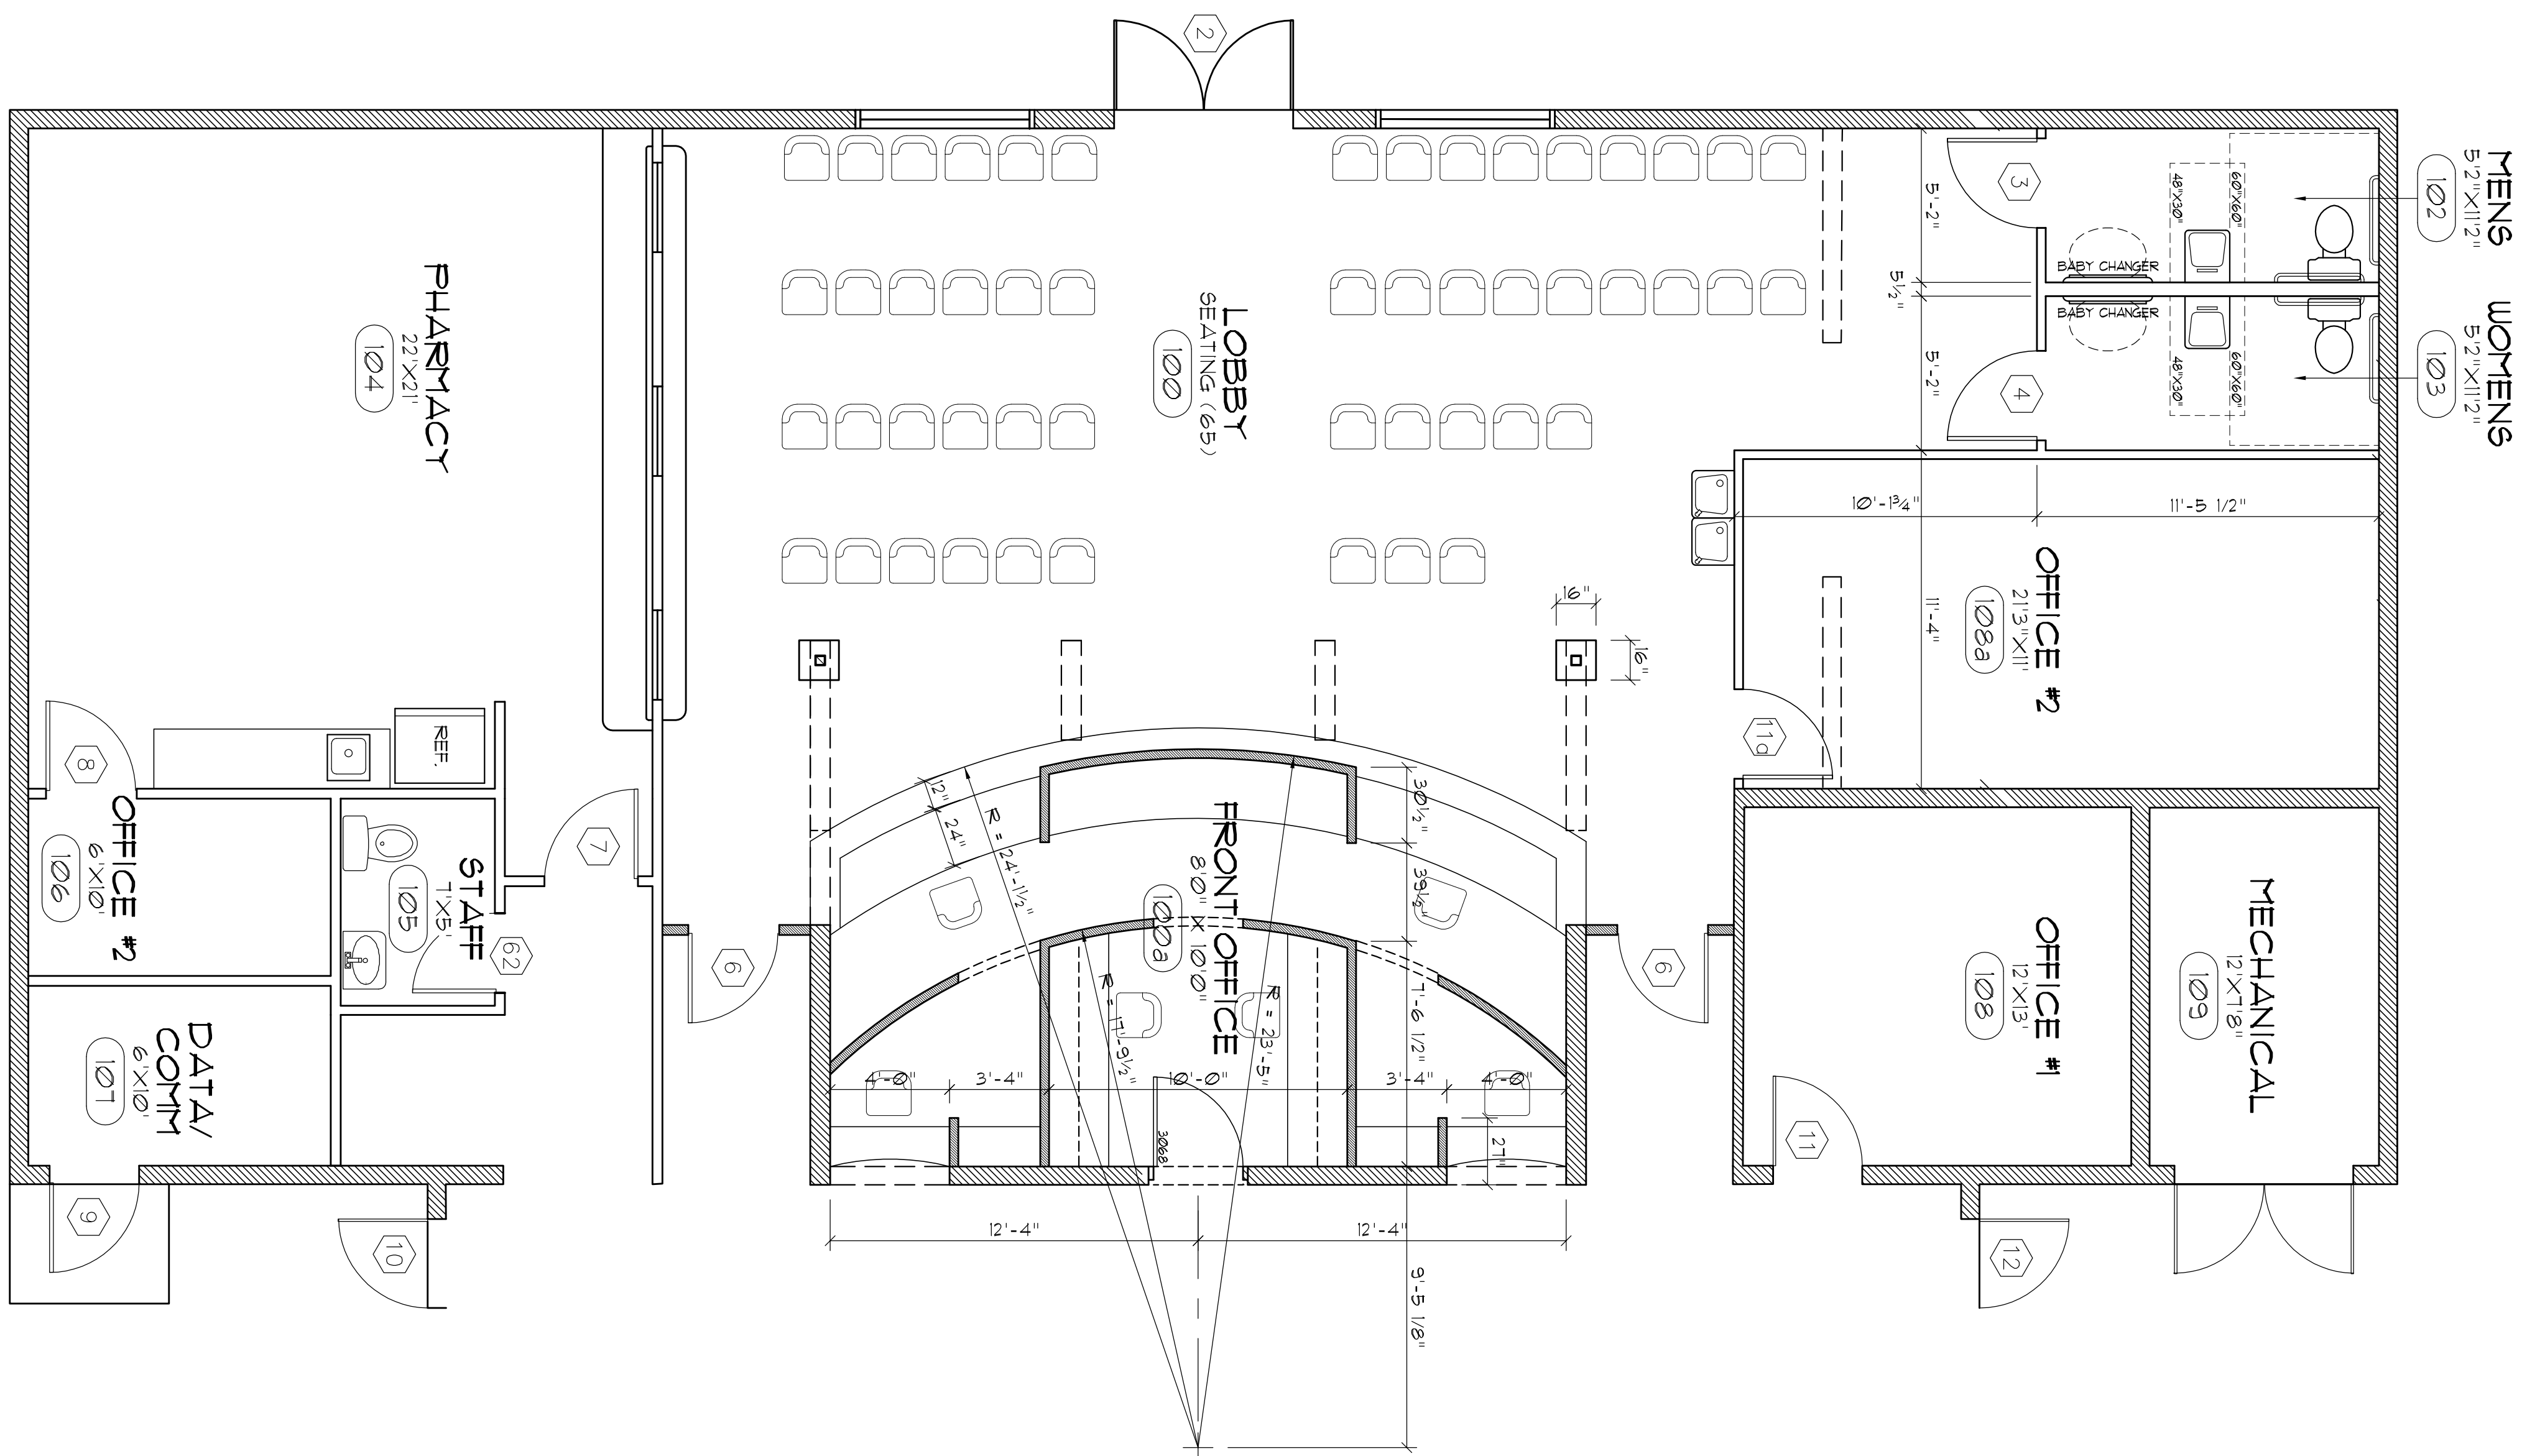

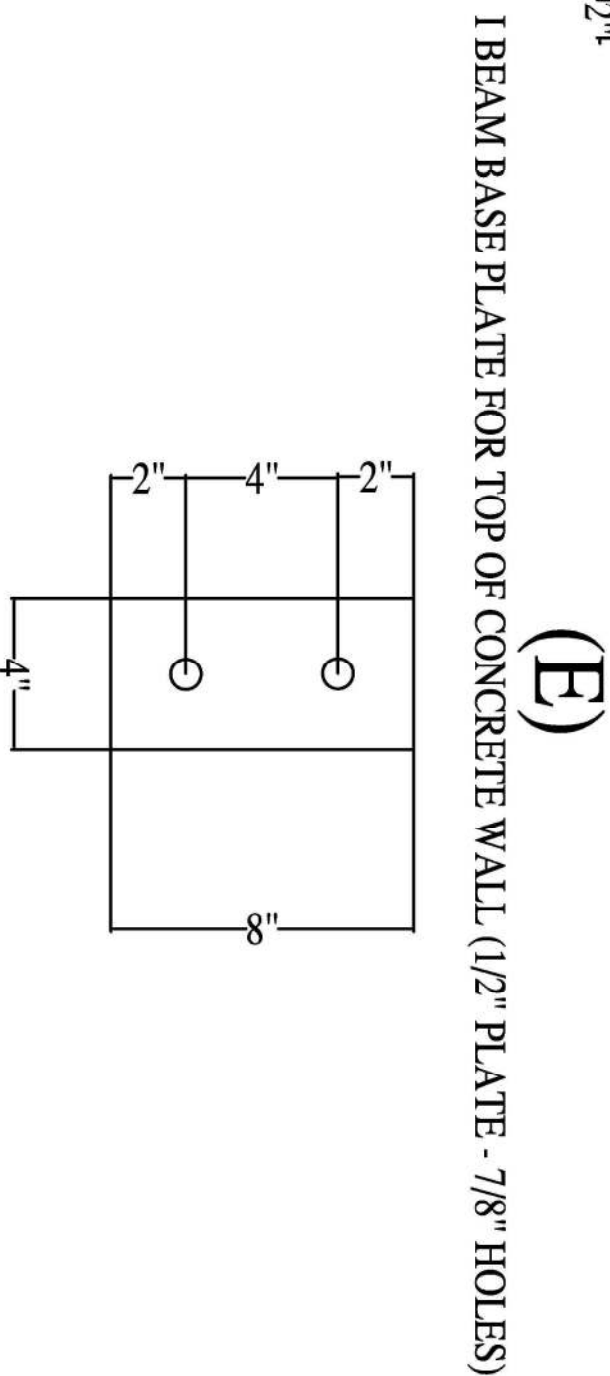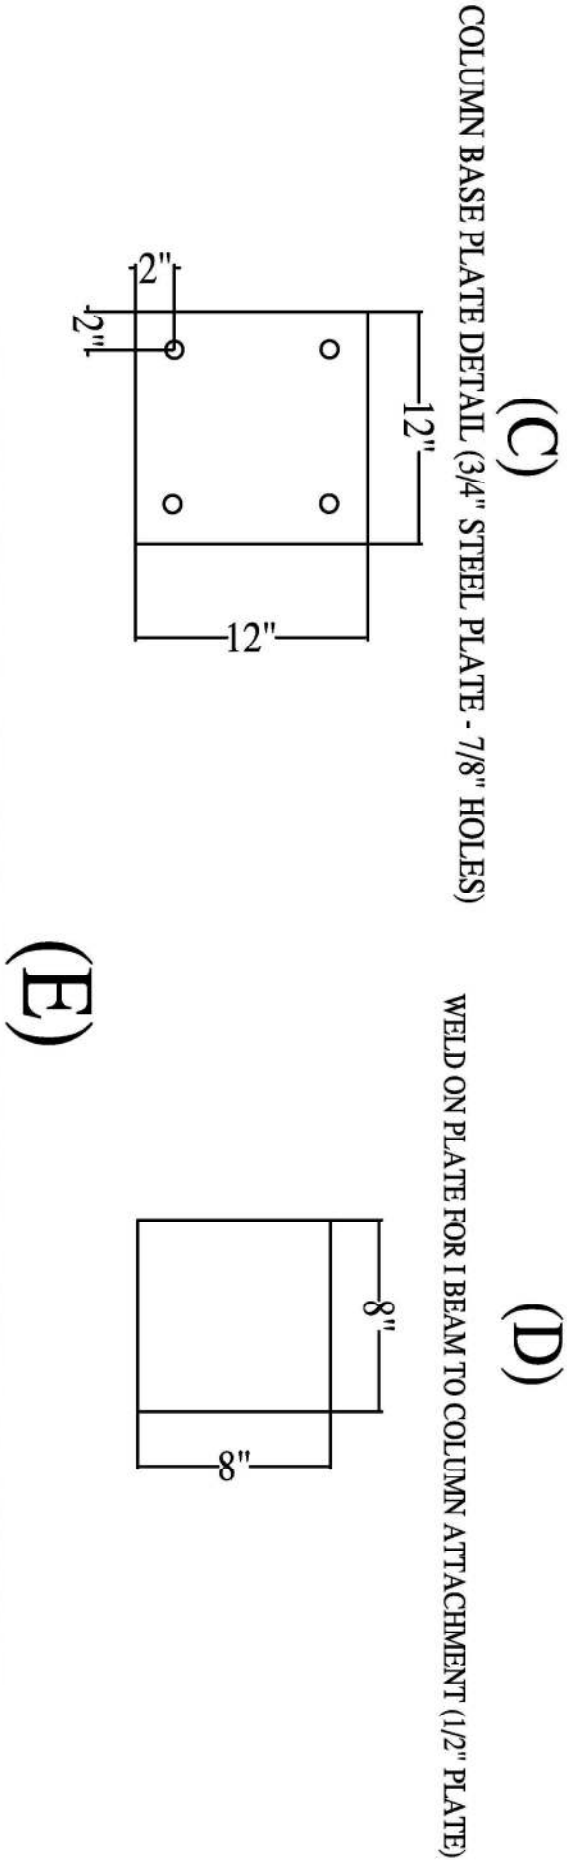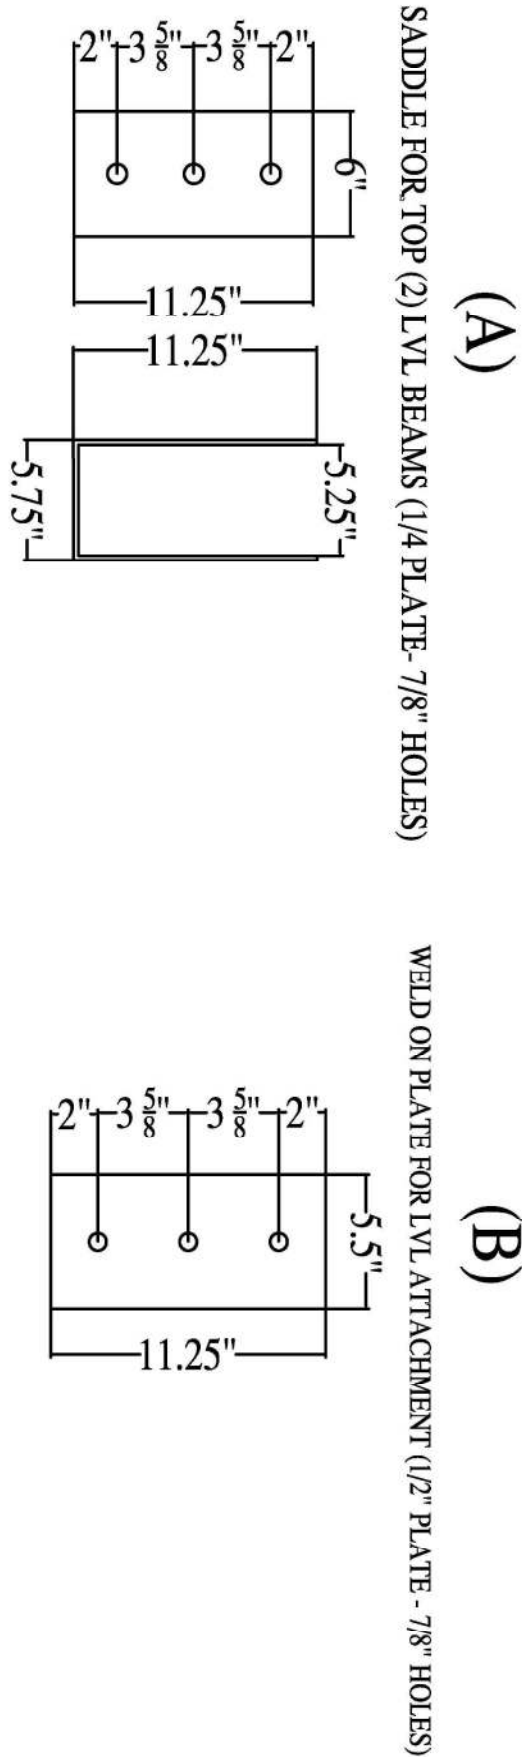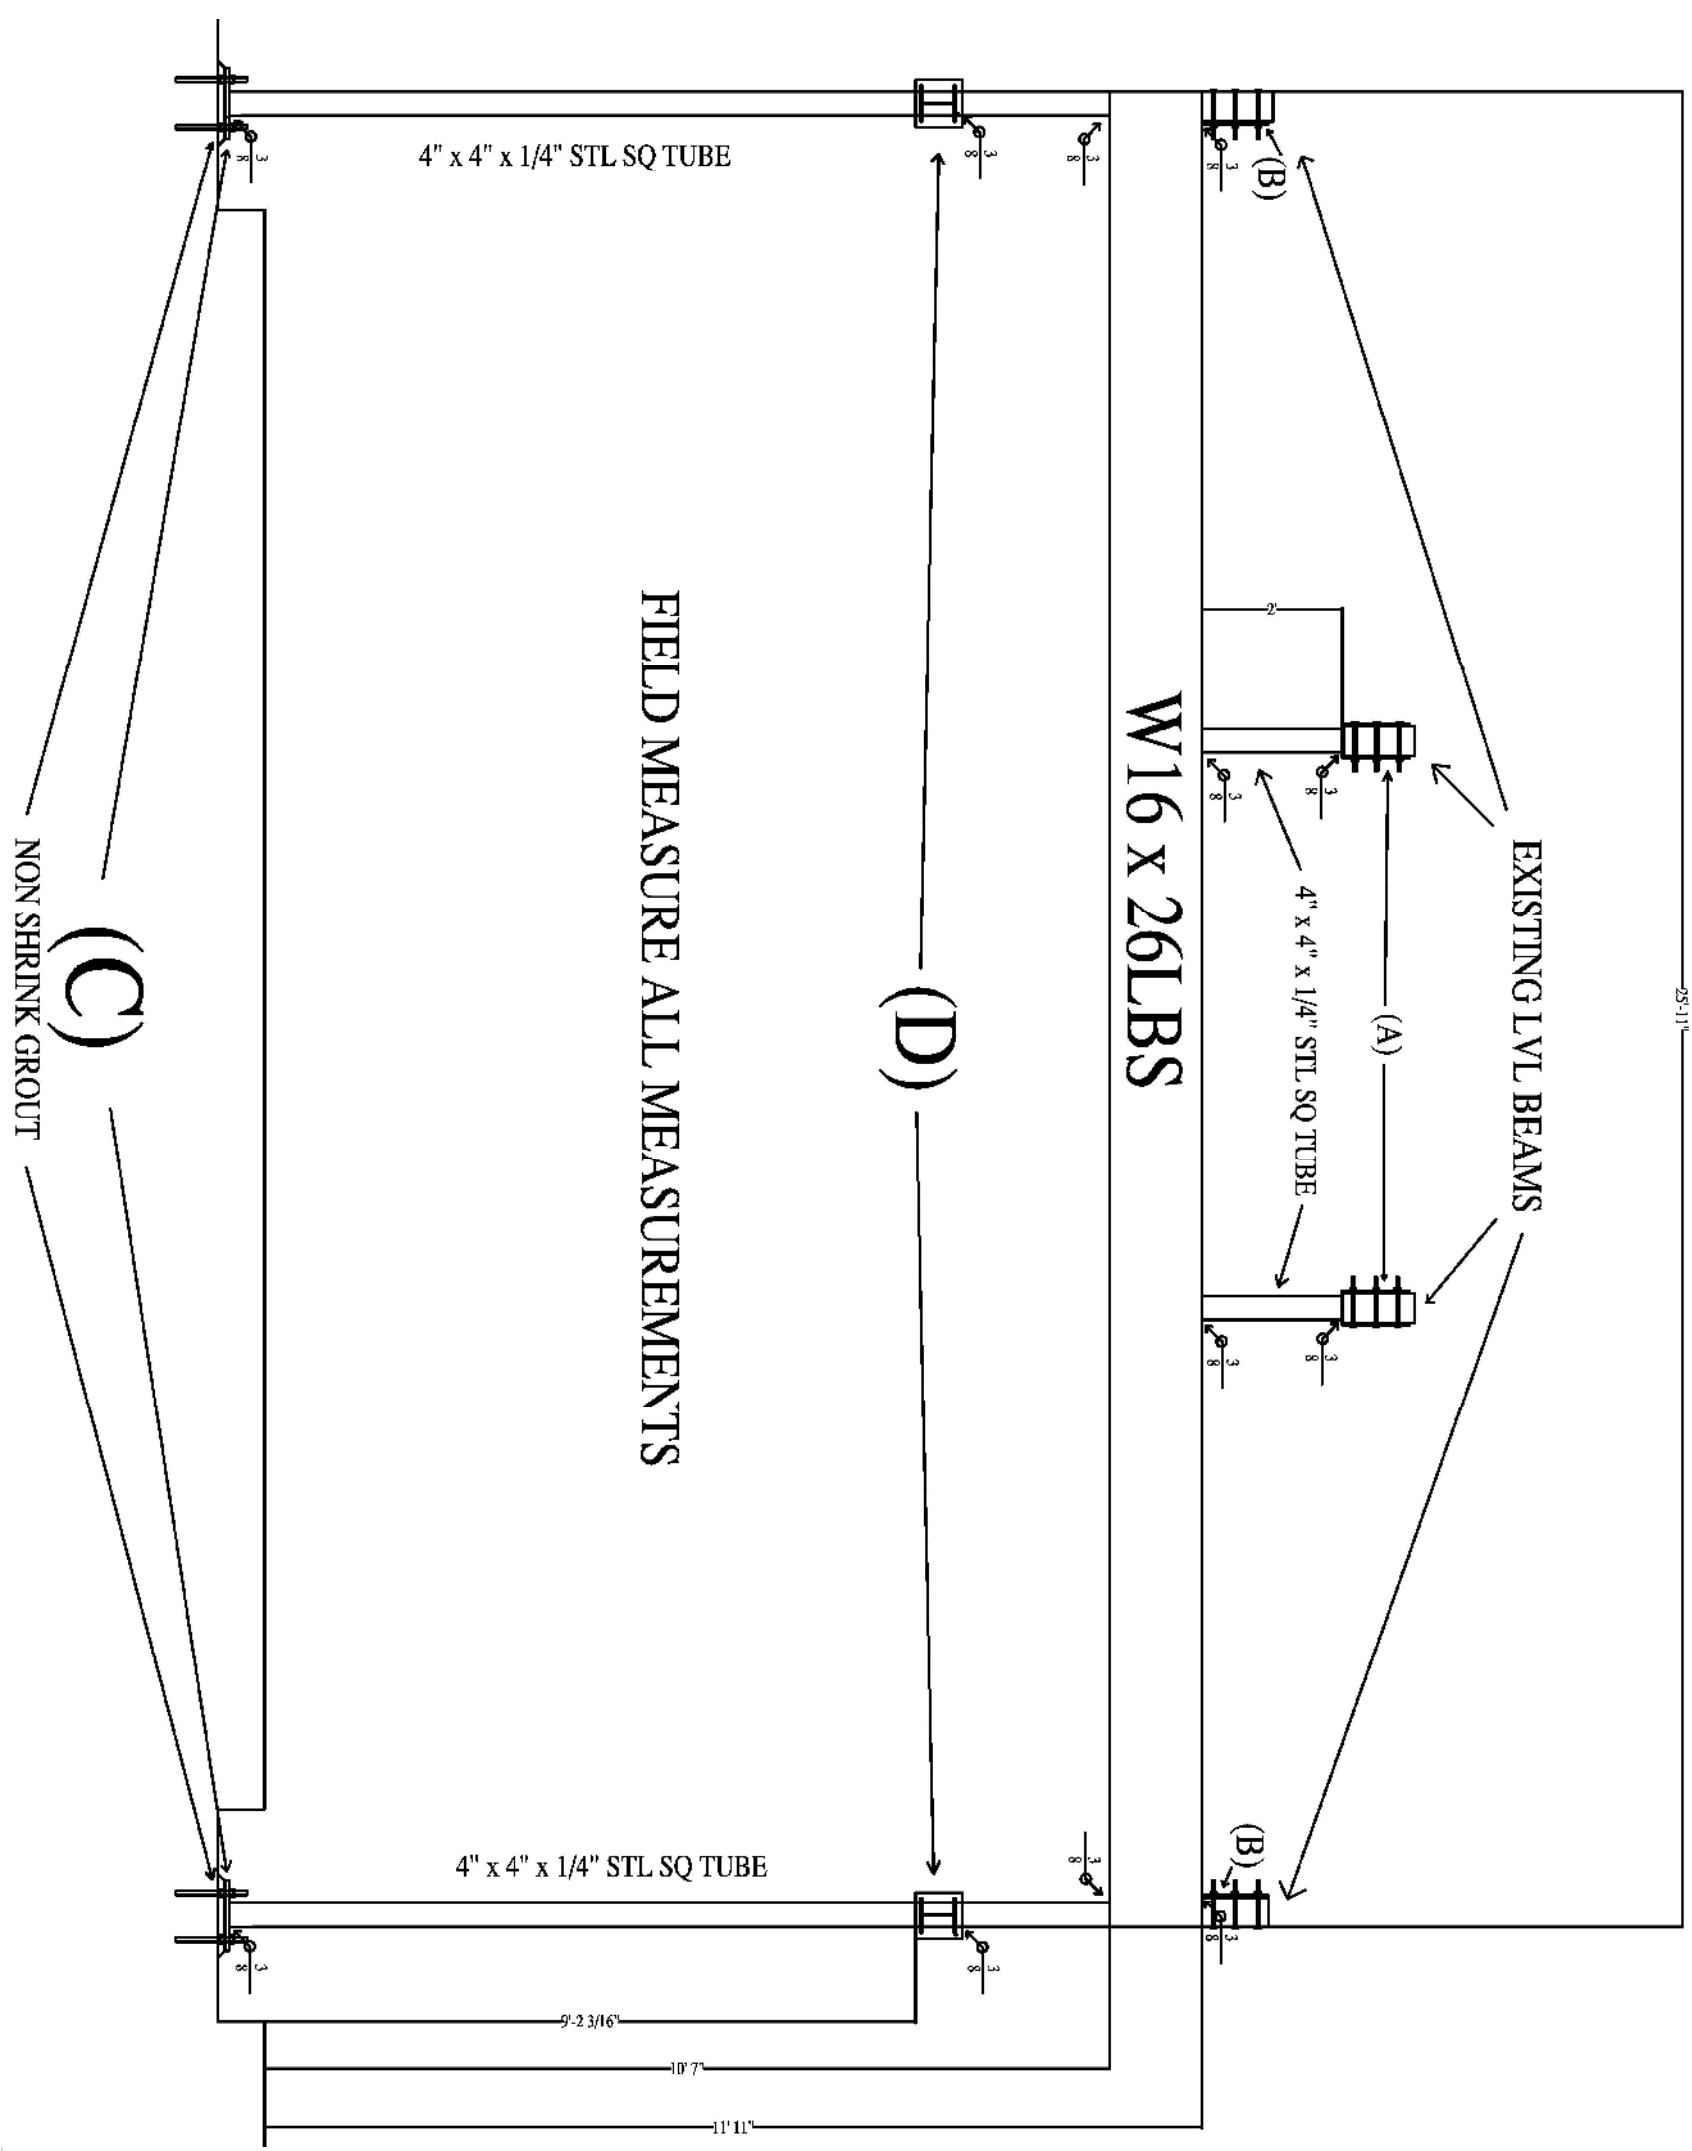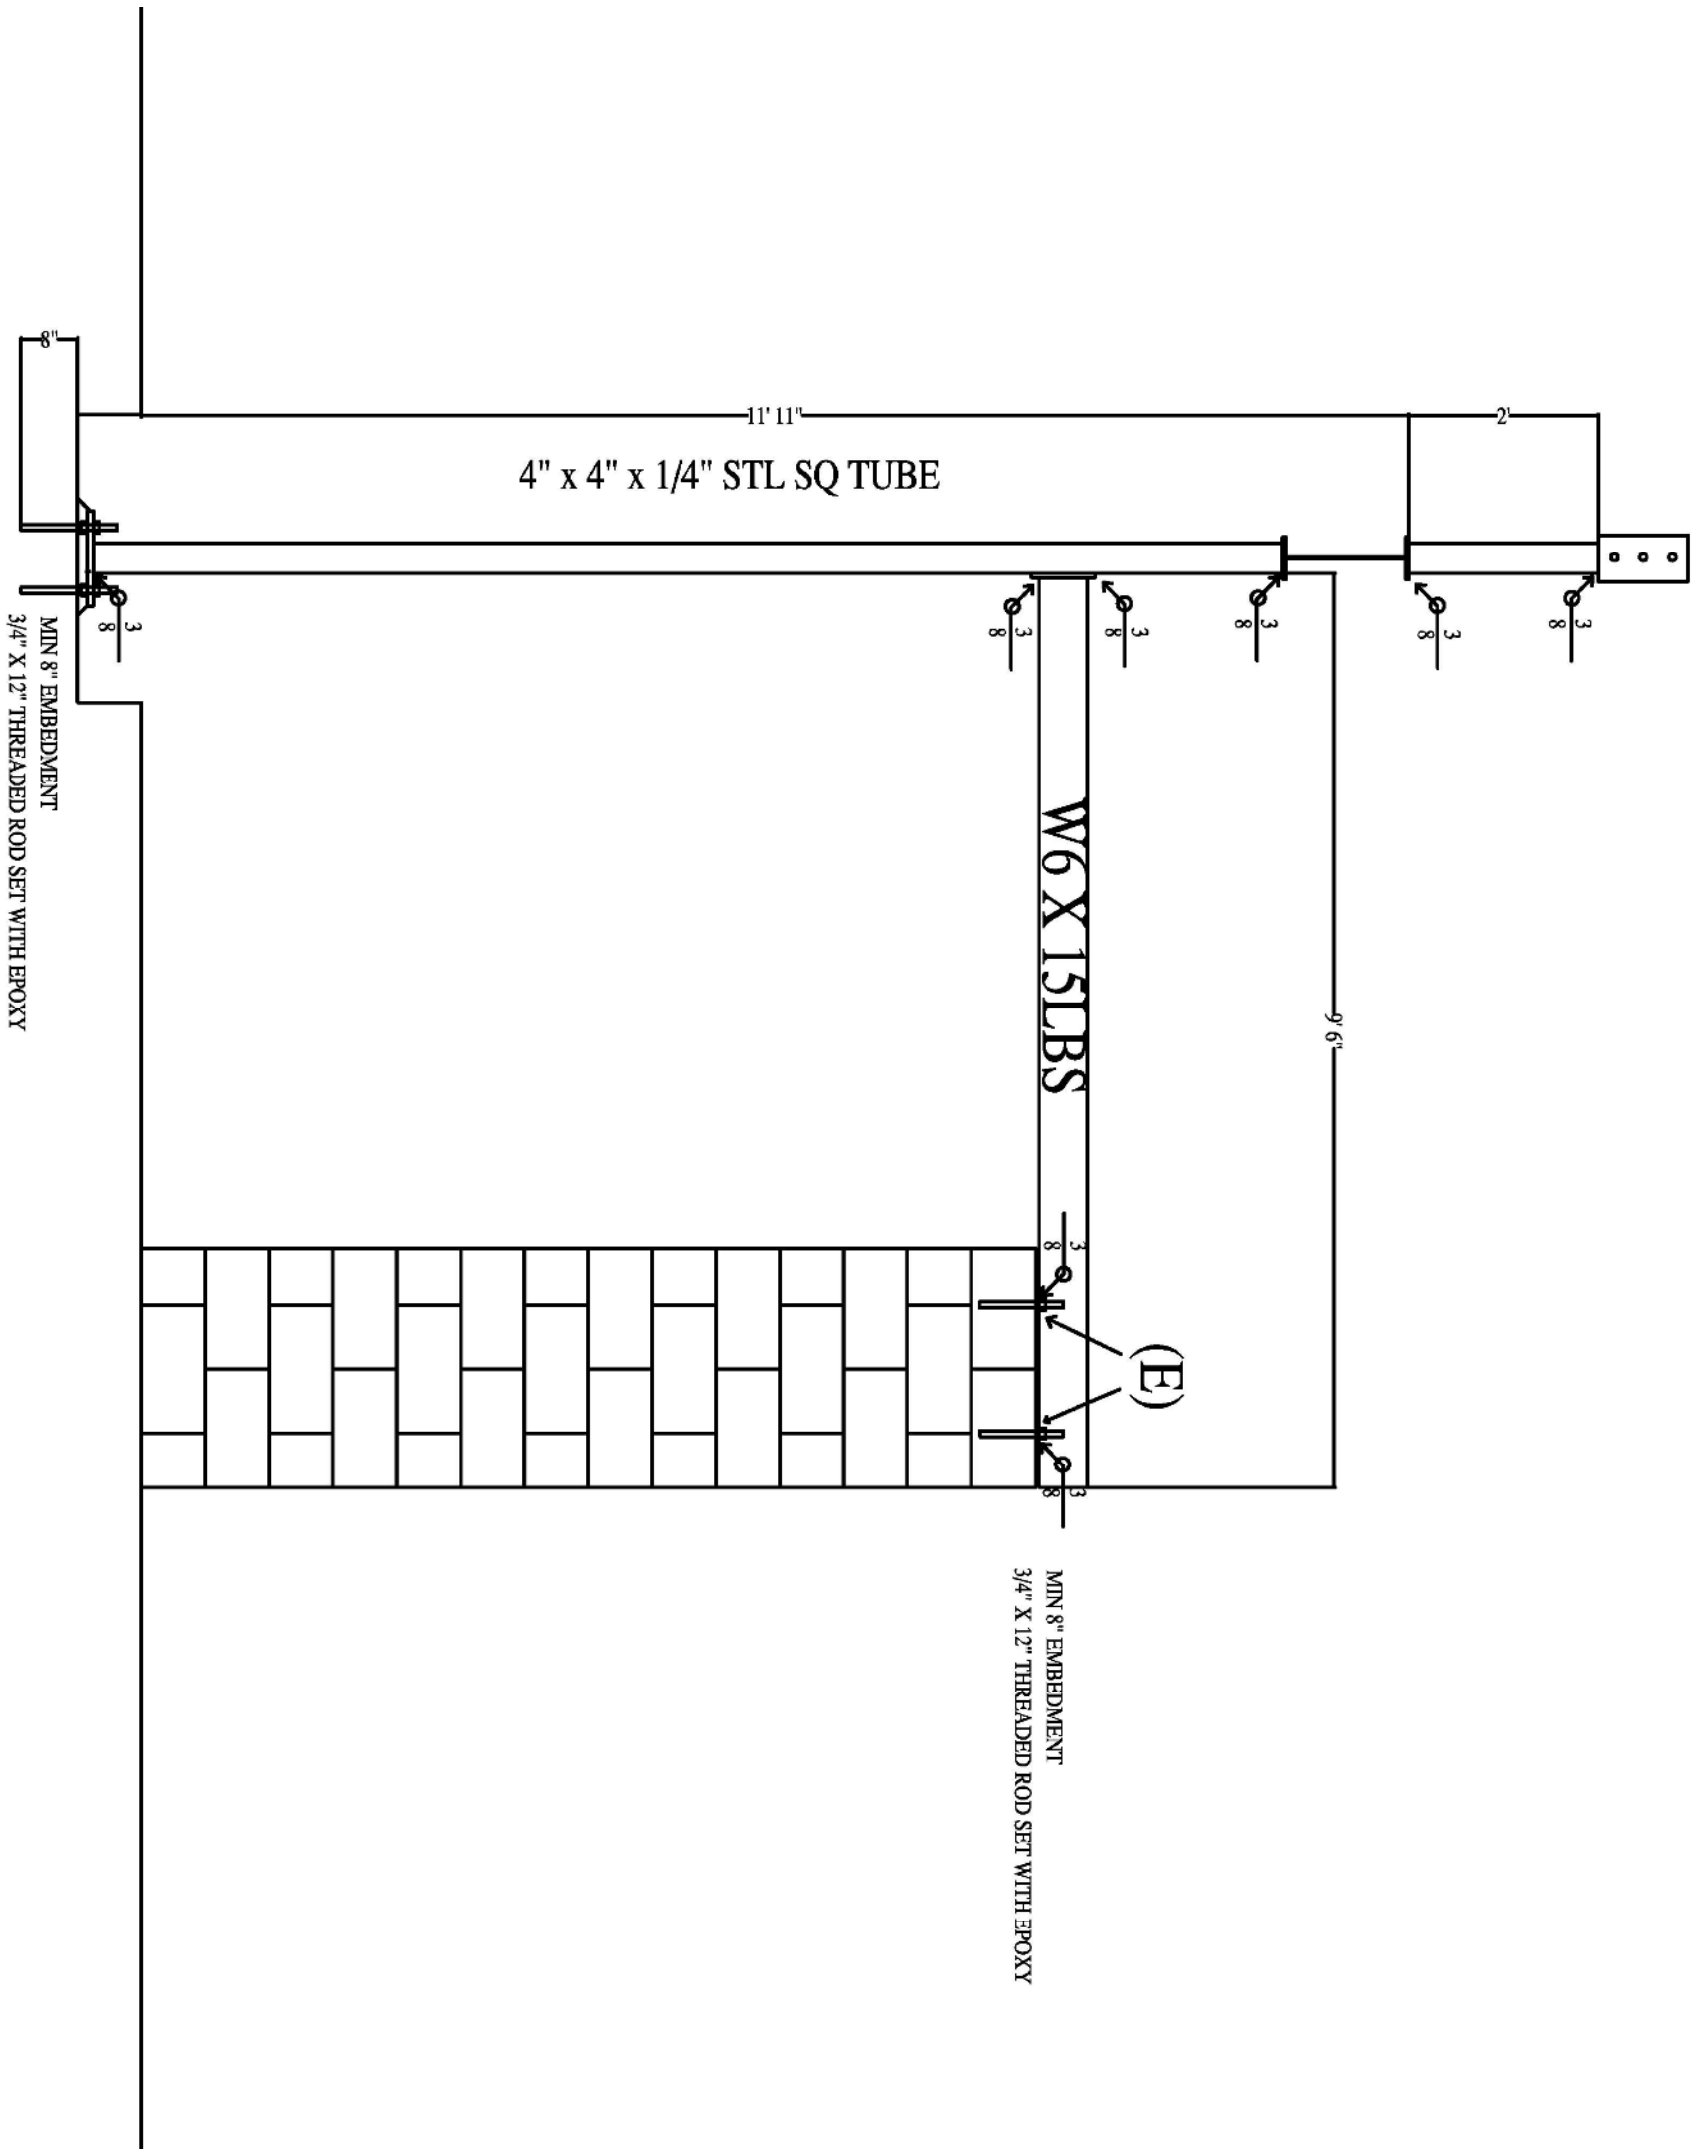

STEEL COMPONENTS

SCALE: NONE

REVISION


DATE: 2023
BY: GEISLER ARCHITECT

DRAWN

128

PROJECT
PALMS MEDICAL GROUP EAST
LAKE CITY, FLORIDA
NEW SUPPORT DETAILS

Celebrating
50 Years of Service
1972 - 2022
N.P. Geisler, Architect
AR000005

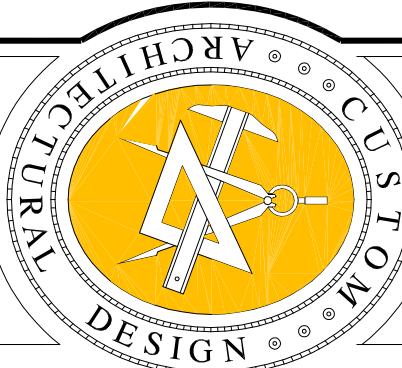

NICHOLAS
GEISLER
ARCHITECT

1728 NW BOWEN RD.
LAKE CITY, FL 33603
352-355-4355

DATE:

01 AUG 2023

CONTRACT:

2K2252

SHEET:

SD.4

4 OF 4

N. P.
GEISLER

Digitally signed by: N. P. Geisler
DN: cn = N. P. Geisler
o = US O = AR0007005
ou = ARCHITECT
Date: 2023.08.01 17:25:23 -0500

AR0007005