



STATE OF FLORIDA
DEPARTMENT OF ENVIRONMENTAL PROTECTION
ONSITE SEWAGE TREATMENT AND DISPOSAL
SYSTEM (OSTDS)

PERMIT NO. 24-0929
DATE PAID: 10/20/24
FEE PAID: 318.80
RECEIPT #: 2183482

APPLICATION FOR CONSTRUCTION PERMIT

APPLICATION FOR:

☒ New System ☐ Existing System ☐ Holding Tank ☐ Innovative
☐ Repair ☐ Abandonment ☐ Temporary ☐

APPLICANT: Patrick Weaver EMAIL: SmithSeptic@outlook.com

AGENT: Smith Septic - Roy Smith TELEPHONE: 386.935.1429

MAILING ADDRESS: P.O. Box 838, Bell, FL 32619

TO BE COMPLETED BY APPLICANT OR APPLICANT'S AUTHORIZED AGENT. SYSTEMS MUST BE CONSTRUCTED BY A PERSON LICENSED PURSUANT TO 489.105(3)(m) OR 489.552, FLORIDA STATUTES. IT IS THE APPLICANT'S RESPONSIBILITY TO PROVIDE DOCUMENTATION OF THE DATE THE LOT WAS CREATED OR PLATTED (MM/DD/YY) IF REQUESTING CONSIDERATION OF STATUTORY GRANDFATHER PROVISIONS.

PROPERTY INFORMATION

OSTDS REMEDIATION PLAN? [Y / N]

LOT: _____ BLOCK: _____ SUBDIVISION: _____ PLATTED: _____

PROPERTY ID #: 25.3S.15.00213.004 ZONING: _____ I/M OR EQUIVALENT: [Y / N]

PROPERTY SIZE: 1.01 ACRES WATER SUPPLY: ☒ PRIVATE PUBLIC ☐ ≤ 2000 GPD ☐ > 2000 GPD

IS SEWER AVAILABLE AS PER 381.0065, FS? [Y / N] DISTANCE TO SEWER: n/a FT

PROPERTY ADDRESS: SW Mayo Rd W US Hwy 90

DIRECTIONS TO PROPERTY: Hwy 90 west property on left.

BUILDING INFORMATION

☒ RESIDENTIAL ☐ COMMERCIAL

Unit No. Type of Establishment No. of Bedrooms Building Area Sqft Commercial/Institutional System Design Table I, Chapter 62-6, FAC

1	SF	3	1,092	
2				
3				
4				

☐ Floor/Equipment Drains ☐ Other (Specify) _____

SIGNATURE: _____ DATE: 11-27-24


STATE OF FLORIDA
DEPARTMENT OF ENVIRONMENTAL PROTECTION
APPLICATION FOR CONSTRUCTION PERMIT

Permit Application Number

24-0929

----- PART II - SITEPLAN -----

Scale: Each block represents 10 feet and 1 inch = 40 feet.

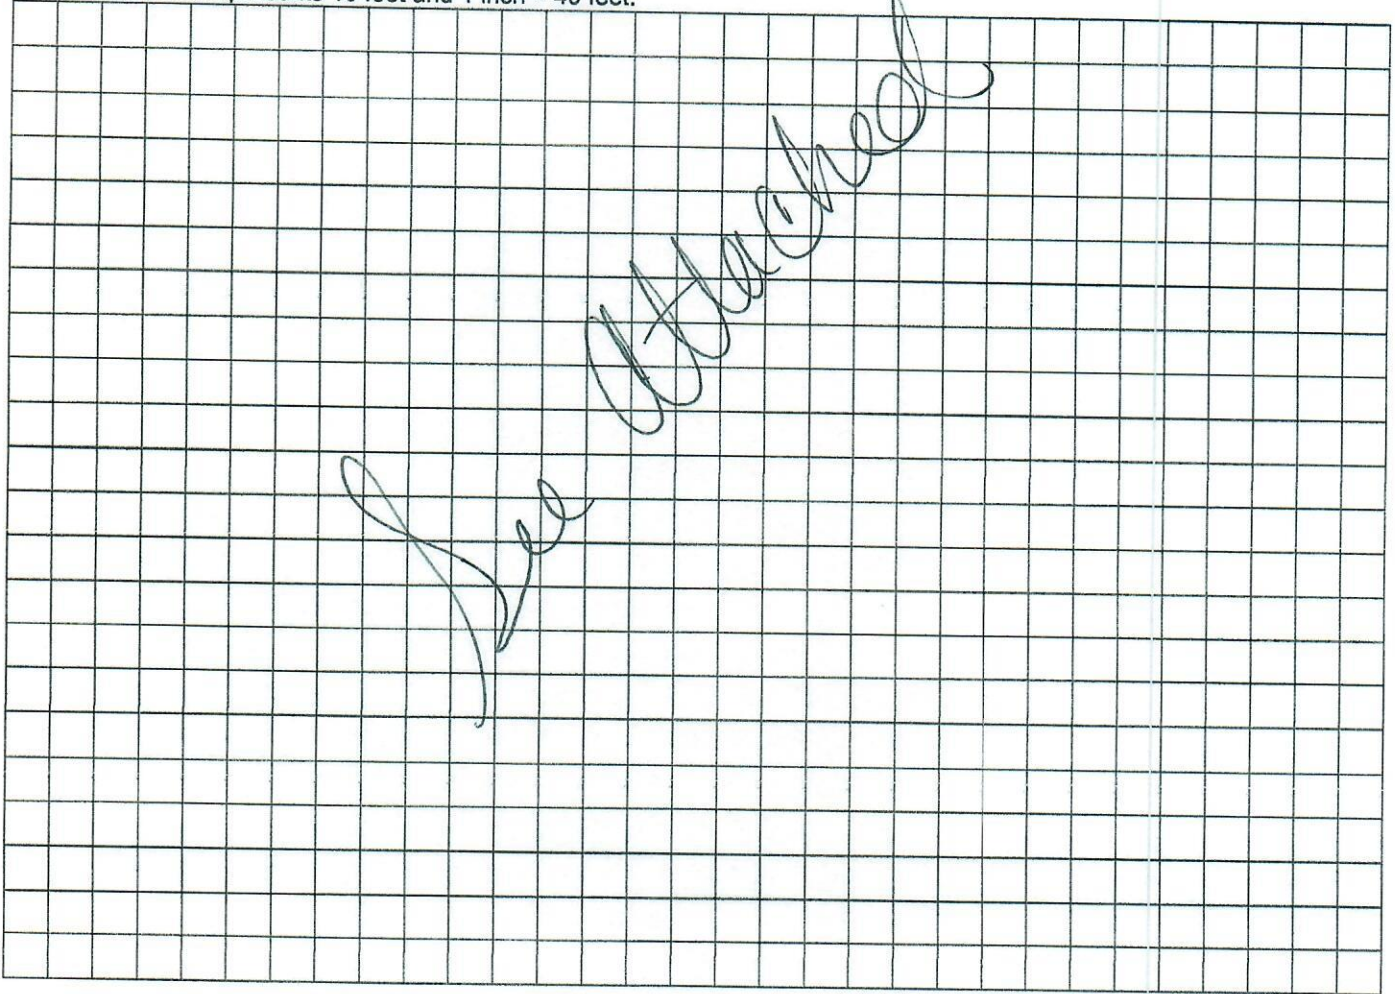

Notes: _____

Site Plan submitted by: _____

R. Smith

Plan Approved ☒

Not Approved ☐

Date: 12/26/24

By _____

[Signature]

652

Columbia

County Health Department

ALL CHANGES MUST BE APPROVED BY THE COUNTY HEALTH DEPARTMENT

DEP 4015, 06-21-2022 (Obsoletes previous editions which may not be used)

Incorporated: 62-6.004, F.A.C.

24-0929

SMITHS SEPTIC

INSTALLS - REPAIRS - PUMPING
PORTABLE TOILETS

P.O. Box 838, Bell, FL 32619
(386) 935-1429 cmsmith@windstream.net


SITE PLAN

New Septic System

Address: TBD SW Mayo Rd

Parcel ID: 25-3S-15-00213-004

Owner: Weaver

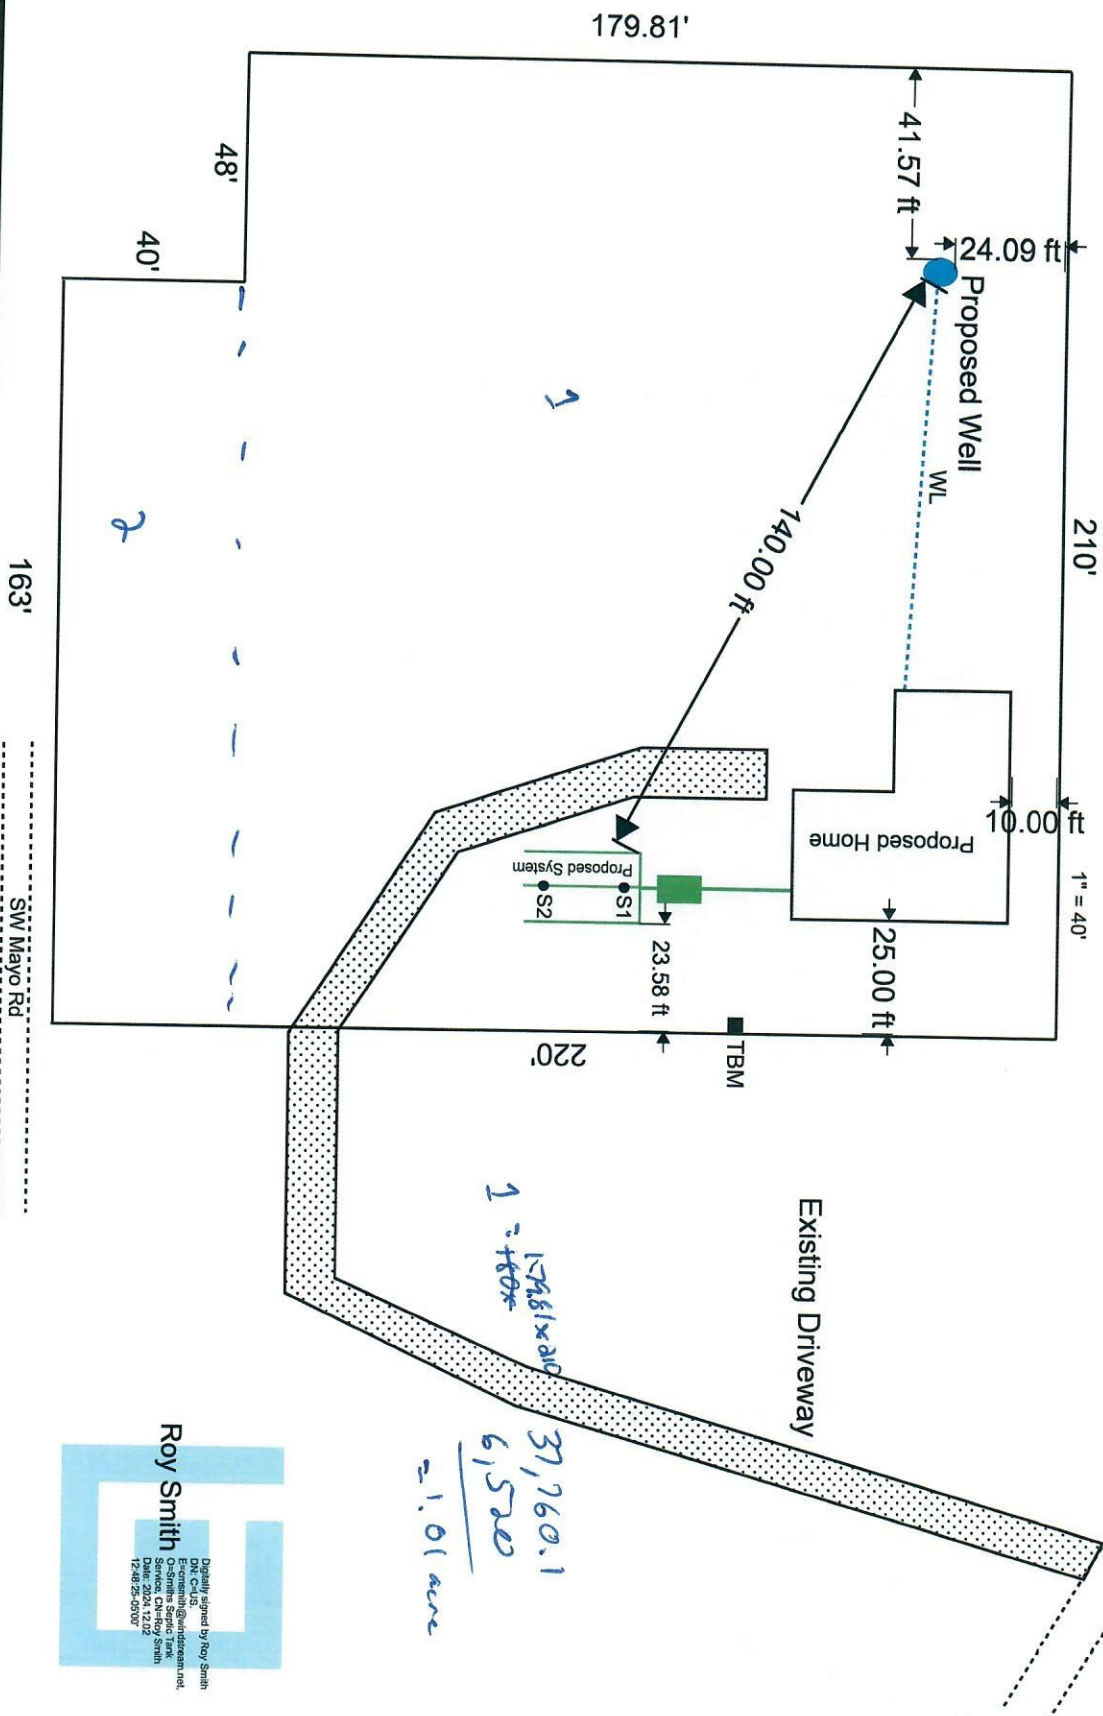

1 - 1.7961 acre
37,760.1
6,520
= 1.01 acre

Roy Smith

Digitally signed by Roy Smith
DN: cn=Roy Smith, o=Smiths Septic Tank
E=cmsmith@windstream.net,
c=FL, ou=Smiths Septic Tank
Date: 2004.11.26
12:48:25 -0500