

2258

Pay for STUP 2259
Record Affidavit

PERMIT APPLICATION / MANUFACTURED HOME INSTALLATION APPLICATION

For Office Use Only (Revised 1-11) Zoning Official BLK 09 FEB. 2012 Building Official 7.6.2-6-12

AP# 1202-09 Date Received 2-2-12 By LH Permit # 29964

Flood Zone X Development Permit N/A Zoning A-3 Land Use Plan Map Category A-3

Comments _____

FEMA Map# N/A Elevation N/A Finished Floor 1 Above River N/A In Floodway N/A

☒ Site Plan with Setbacks Shown ☐ EH # 12-0062 ☐ EH Release ☐ Well letter ☒ Existing well

☒ Recorded Deed or Affidavit from land owner ☒ Installer Authorization ☒ State Road Access ☒ 911 Sheet

☐ Parent Parcel # _____ ☒ STUP-MH 1202-09 ☒ F W Comp. letter ☒ VF Form

IMPACT FEES: EMS _____ Fire _____ Corr _____ ☒ Out County ☒ In County

Road/Code _____ School _____ = TOTAL _____ Impact Fees Suspended March 2009 _____

Property ID # 32-35-16-02424-000 Subdivision _____

- New Mobile Home ☒ Used Mobile Home _____ MH Size 42x60 Year 2011
- Applicant William "Bo" Royale Phone # 754-6737
- Address 4068 W. 90 West Lake City, FL 32055
- Name of Property Owner David Morris Phone# 752-8998
- 911 Address 706 SW Birley Ave Lake City, FL 32024
- Circle the correct power company - FL Power & Light - Clay Electric
(Circle One) - Suwannee Valley Electric - Progress Energy
- Name of Owner of Mobile Home David Morris Phone # 752-8998
- Address 708 SW Birley Ave. Lake City, FL 32024
- Relationship to Property Owner Grand daughter Megan Morris
- Current Number of Dwellings on Property 1
- Lot Size _____ Total Acreage 4.55
- Do you : Have Existing Drive or Private Drive or need Culvert Permit or Culvert Waiver (Circle one)
(Currently using) (Blue Road Sign) (Putting in a Culvert) (Not existing but do not need a Culvert)
- Is this Mobile Home Replacing an Existing Mobile Home NO - MH staying for Grand-Daughter
- Driving Directions to the Property 90 West Turn Left on BIRLEY AVE
property approx. 1 mile on Rt. side
- Name of Licensed Dealer/Installer Manuel Brannen Phone # 386-590-3289
- Installers Address 5107 CR 252 Welburn FLA 32094
 - License Number 1025396 Installation Decal # 7697

Gave Bo the STUP & Affidavit Paperwork.
Snoke to Bo 2-10-12

COLUMBIA COUNTY PERMIT WORKSHEET

page 1 of 2



These worksheets must be completed and signed by the installer.
Submit the originals with the packet.

Installer Manuel Brennan License # 1025396
911 Address where home is being installed 708 SW BIRLEY AVE.
LAKE CITY, FL 32024
Manufacturer S.E. Length x width 42x60

NOTE: if home is a single wide fill out one half of the blocking plan
if home is a triple or quad wide sketch in remainder of home

I understand Lateral Arm Systems cannot be used on any home (new or used) where the sidewall ties exceed 5 ft 4 in.

Installer's initials MB

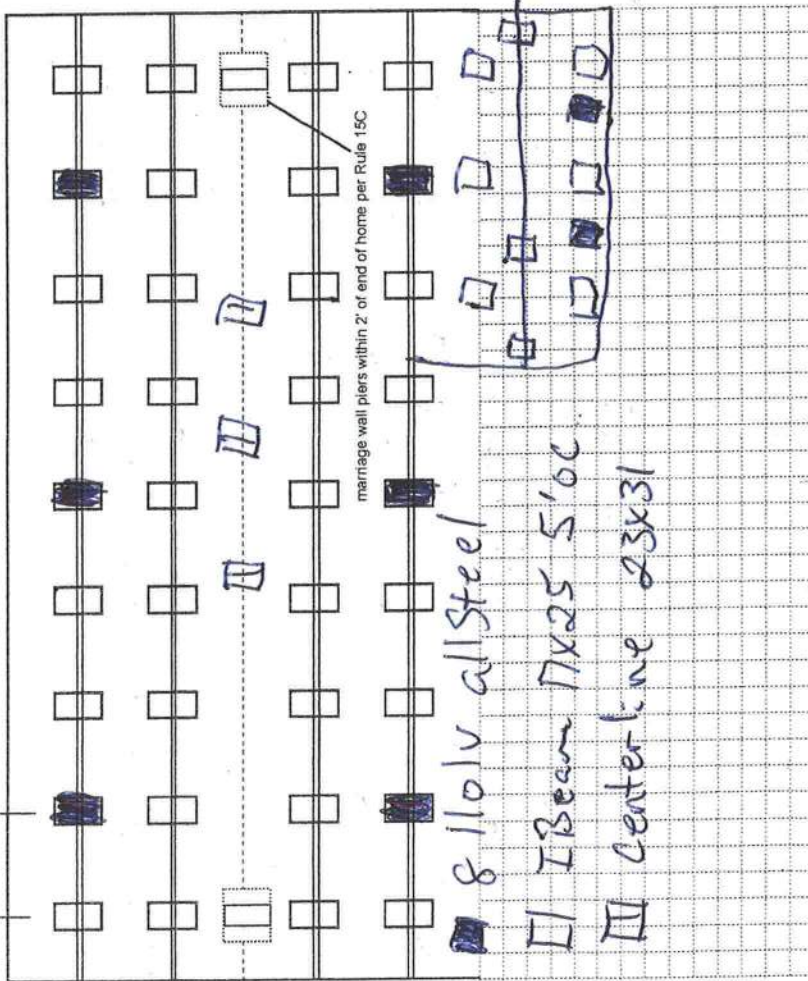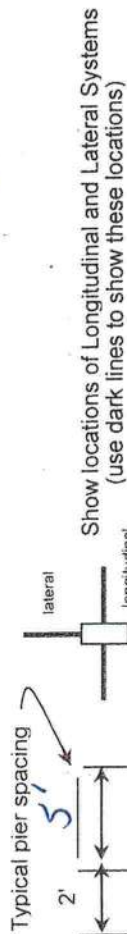

New Home ☒ Used Home ☐
Home installed to the Manufacturer's Installation Manual ☒
Home is installed in accordance with Rule 15-C ☐
Single wide ☐ Wind Zone II ☐ Wind Zone III ☒
Double wide ☐ Installation Decal # 9697
Triple/Quad ☒ Serial # 3AD020395ALABCP
(4251)

PIER SPACING TABLE FOR USED HOMES

Load bearing capacity	Footer size (sq in)	16" x 16" (256)	18 1/2" x 18 1/2" (342)	20" x 20" (400)	22" x 22" (484)*	24" x 24" (576)*	26" x 26" (676)
1000 dsf	3'	4'	4'	5'	6'	7'	8'
1500 dsf	4'6"	6'	6'	7'	8'	8'	8'
2000 dsf	6'	8'	8'	8'	8'	8'	8'
2500 dsf	7'6"	8'	8'	8'	8'	8'	8'
3000 dsf	8'	8'	8'	8'	8'	8'	8'
3500 dsf	8'	8'	8'	8'	8'	8'	8'

* interpolated from Rule 15C-1 pier spacing table.

PIER PAD SIZES

I-beam pier pad size 17x25

Perimeter pier pad size 16x16

Other pier pad sizes (required by the mfg.) 23x31

Draw the approximate locations of marriage wall openings 4 foot or greater. Use this symbol to show the piers.

List all marriage wall openings greater than 4 foot and their pier pad sizes below.

Opening 17' Pier pad size 23x31

ANCHORS

4 ft ☒ 5 ft

FRAME TIES

within 2' of end of home spaced at 5' 4" oc

TIEDOWN COMPONENTS

Longitudinal Stabilizing Device (LSD)

Manufacturer

Longitudinal Stabilizing Device w/ Lateral Arms

Manufacturer

OTHER TIES

Number

Sidewall

Longitudinal

Marriage wall

Shearwall

30

04

NA

POCKET PENETROMETER TEST

The pocket penetrometer tests are rounded down to 1500 psf or check here to declare 1000 lb. soil _____ without testing.

X 1.5 X 1.5 X 1.5

POCKET PENETROMETER TESTING METHOD

1. Test the perimeter of the home at 6 locations.
2. Take the reading at the depth of the footer.
3. Using 500 lb. increments, take the lowest reading and round down to that increment.

X 1.5 X 1.5 X 1.5

TORQUE PROBE TEST

The results of the torque probe test is 285 inch pounds or check here if you are declaring 5' anchors without testing _____. A test showing 275 inch pounds or less will require 5 foot anchors.

Note: A state approved lateral arm system is being used and 4 ft. anchors are allowed at the sidewall locations. I understand 5 ft anchors are required at all centerline tie points where the torque test reading is 275 or less and where the mobile home manufacturer may requires anchors with 4000 lb holding capacity.

MB Installer's initials

ALL TESTS MUST BE PERFORMED BY A LICENSED INSTALLER

Installer Name Manuel Brennan

Date Tested 1-30-12

Electrical

Connect electrical conductors between multi-wide units, but not to the main power source. This includes the bonding wire between multi-wide units. Pg. 156

Plumbing

Connect all sewer drains to an existing sewer tap or septic tank. Pg. 156
Connect all potable water supply piping to an existing water meter, water tap, or other independent water supply systems. Pg. _____

Site Preparation

Debris and organic material removed _____
Water drainage: Natural _____ Swale _____ Pad _____ Other _____

Fastening multi wide units

Floor: Type Fastener: 1955 Length: 6" Spacing: 18"
Walls: Type Fastener: Self-drill Length: 4" Spacing: 24"
Roof: Type Fastener: 1955 Length: 6" Spacing: 24"
For used homes a min. 30 gauge, 8" wide, galvanized metal strip will be centered over the peak of the roof and fastened with galv. roofing nails at 2" on center on both sides of the centerline.

Gasket (weatherproofing requirement)

I understand a properly installed gasket is a requirement of all new and used homes and that condensation, mold, mildew and buckled marriage walls are a result of a poorly installed or no gasket being installed. I understand a strip of tape will not serve as a gasket.

Installer's initials MB

Type gasket foam

Installed:

Between Floors Yes _____
Between Walls Yes _____
Bottom of ridgebeam Yes _____

Weatherproofing

The bottomboard will be repaired and/or taped. Yes _____ Pg. _____
Siding on units is installed to manufacturer's specifications. Yes _____
Fireplace chimney installed so as not to allow intrusion of rain water. Yes _____

Miscellaneous

Skirting to be installed. Yes _____ No _____
Dryer vent installed outside of skirting. Yes _____ N/A _____
Range downflow vent installed outside of skirting. Yes _____ N/A _____
Drain lines supported at 4 foot intervals. Yes _____
Electrical crossovers protected. Yes _____
Other: _____

Installer verifies all information given with this permit worksheet is accurate and true based on the

Installer Signature Manuel Brennan


Date 1-30-12

STATE OF FLORIDA
DEPARTMENT OF HEALTH
APPLICATION FOR ONSITE SEWAGE DISPOSAL SYSTEM CONSTRUCTION PERMIT

Permit Application Number 12-002

PART II - SITEPLAN

Scale: 1 inch = 40 feet.

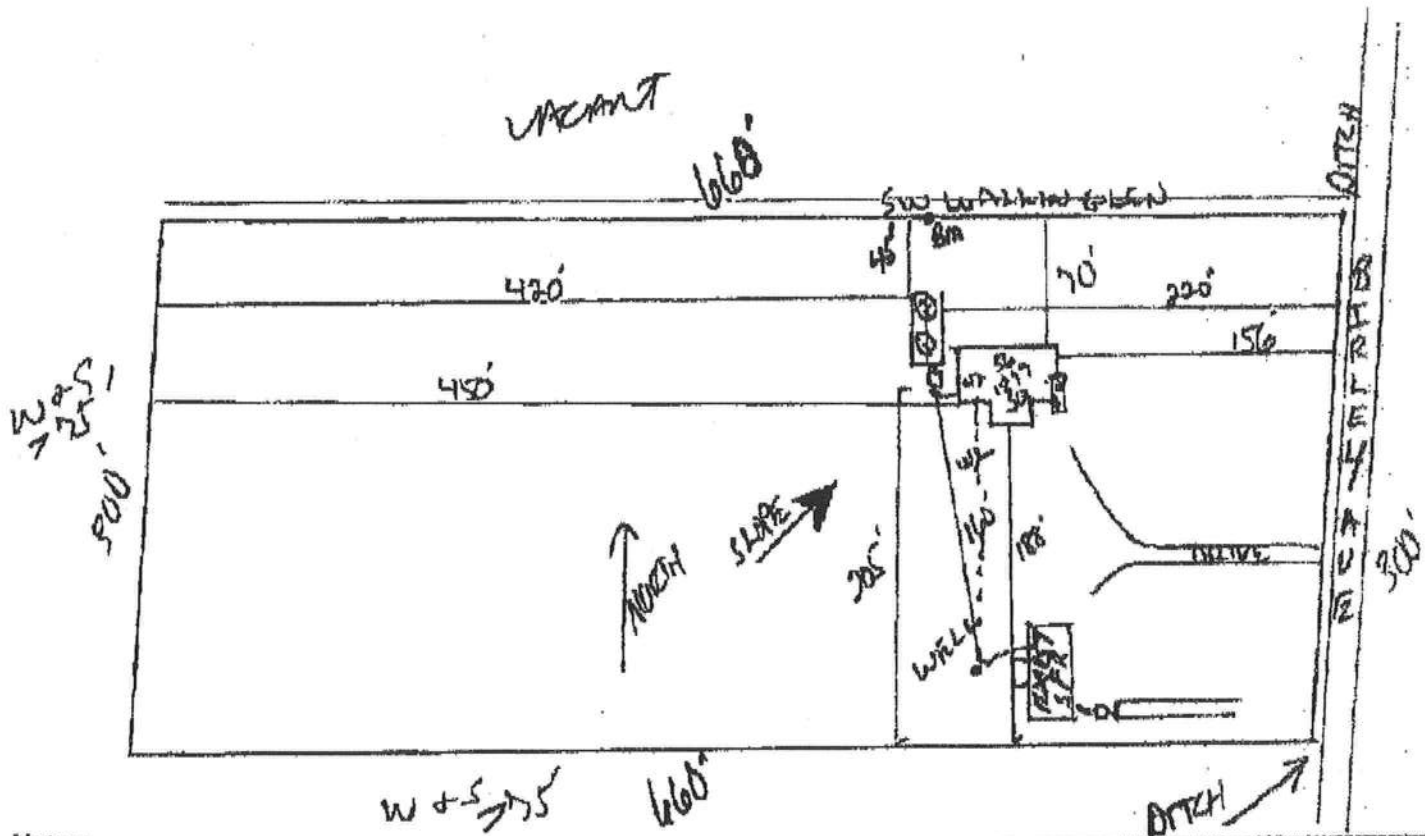

Notes:

Site Plan submitted by:

Plan Approved X

By

MASTER CONTRACTOR

Date 2/9/12

County Health Department

ALL CHANGES MUST BE APPROVED BY THE COUNTY HEALTH DEPARTMENT

OH-4015, 08/09 (Obsoletes previous editions which may not be used) Incorporated: 64E-6.001, FAC
(Stock Number: 5744-002-4015-6)

Page 2 of 4

FEB 02 2012 05:30
JAN 30-2012 11:41RUTHLES HOMES
ROYALS HOMES

MOBILE HOME INSTALLATION SUBCONTRACTOR VERIFICATION FORM

APPLICATION NUMBER _____ CONTRACTOR _____ PHONE _____

THIS FORM MUST BE SUBMITTED PRIOR TO THE ISSUANCE OF A PERMIT

In Columbia County one permit will cover all trades doing work at the permitted site. It is **REQUIRED** that we have records of the subcontractors who actually did the trade specific work under the permit. Per Florida Statute 440 and Ordinance 89-6, a contractor shall require all subcontractors to provide evidence of workers' compensation or exemption, general liability insurance and a valid Certificate of Competency license in Columbia County.

Any changes, the permitted contractor is responsible for the corrected form being submitted to this office prior to the start of that subcontractor beginning any work. Violations will result in stop work orders and/or fines.

ELECTRICAL 234	Print Name	Michael S. Commey	Signature	Michael S. Commey
	License #	BR13013192	Phone #	965-9005
MECHANICAL H/C 6170	Print Name	Timothy D. Shatto	Signature	Timothy D. Shatto
	License #	CAC051875	Phone #	386-496-8224
PLUMBING/ GAS	Print Name	Manuel Brannan	Signature	Manuel Brannan
	License #	1025396	Phone #	386-590-8289

MASON	
CONCRETE FINISHER	

F.S. 440.103 Building permits; identification of minimum premium policy. --Every employer shall, as a condition to applying for and receiving a building permit, show proof and certify to the permit issuer that it has secured compensation for its employees under this chapter as provided in ss. 440.10 and 440.38, and shall be presented each time the employer applies for a building permit.

TOTAL P. 05

TOTAL P. 01

Royals Mobile Home Sales & Service, Inc.

4068 West U.S. Highway 90
LAKE CITY, FLORIDA 32055
(386) 754-6737 • Fax: (386) 758-7764

CLEAR FORM

BUYER(S) David & Veta Morris				PHONE (386) 752-8998		DATE	
ADDRESS 708 SW Birley Rd Lake City, FL 32024				SALESPERSON Eugene Royals			
DELIVERY ADDRESS 708 SW Birley Rd. Lake City, FL 32024							
MAKE & MODEL Southern Energy EZ-460 Windsor		YEAR 2011	BEDROOMS 3	FLOOR SIZE L 60 W 42	HITCH SIZE L 64 W 42	STOCK NUMBER	
SERIAL NUMBER SAD020395ALABCP Lot Model		<input checked="" type="checkbox"/> NEW <input type="checkbox"/> USED		COLOR	PROPOSED DELIVERY DATE	KEY NUMBERS	

DATE OF BIRTH		DRIVER'S LICENSE		BASE PRICE OF UNIT		\$ 103,900.00	
BUYER		BUYER		OPTIONAL EQUIPMENT		0.00	
CO-BUYER		CO-BUYER		PROCESSING FEE		0.00	
LOCATION	R-VALUE	THICKNESS	TYPE OF INSULATION	SUB-TOTAL		\$ 103,900.00	
CEILING	31						
EXTERIOR	19			SALES TAX		6,234.00	
FLOORS	21			COLUMBIA COUNTY SURTAX		50.00	
THIS INSULATION INFORMATION WAS FURNISHED BY THE MANUFACTURER AND IS DISCLOSED IN COMPLIANCE WITH THE FEDERAL TRADE COMMISSION RULE 16CRF, SECTION 460.16. Delivery & Setup standard 3 blocks high. (1 pad and 2 solid blocks). Anything over standard is customer's responsibility. Unfurnished _____ Furnished XXXXXXXXXXXXXXXX Water & Sewer is run under home. Customer responsible for any gas, electrical, water & sewer hook-up. Wheels and axles deleted from sale price of home. Customer responsible for permits. <i>Royals To Pull</i> Homeowner's manual located in Manufactured Home.				NON-TAXABLE ITEMS			
				VARIOUS FEES AND INSURANCE		450.00	
				CASH PURCHASE PRICE		\$ 110,634.00	
				TRADE-IN ALLOWANCE	\$		
				LESS BAL. DUE on above	\$		
				NET ALLOWANCE	\$ 0.00		
				CASH DOWN PAYMENT	\$ 110,634.00		
				CASH AS AGREED SEE REMARKS	\$		
				LESS TOTAL CREDITS		\$ 110,634.00	
				SUB-TOTAL		\$ 0.00	
OPTIONAL EQUIPMENT, LABOR AND ACCESSORIES							
Delivery & Set Up				\$		Unpaid Balance of Cash Sale Price \$ 0.00	
A/C Heat Pump 13 Seer Trane						REMARKS: CUSTOMER IS RESPONSIBLE FOR ALLOWANCE OVERAGES. PAYMENT NON-REFUNDABLE ON LOT MODEL. <div style="text-align: right;">SIGN</div> <div style="text-align: right;">SIGN</div> Liquidated Damages are agreed to be \$ _____ or 10% of the cash price, whichever is greater. REFER TO PARAGRAPH #6 ON THE REVERSE SIDE OF THIS AGREEMENT.	
One Set of Code Steps							
Shampoo Carpet after Set Up Completed							
Customer Responsible for Skirting & Front Door Steps							
White Handrails on Lot Model							
\$600.00 Toward Dirt Pad							
Furniture & Decor							
Nothing Else Follows							
BALANCE CARRIED TO OPTIONAL EQUIPMENT				\$ 0.00			

DESCRIPTION OF TRADE-IN		MAKE		MODEL		YEAR	
COLOR	BEDROOMS	SIZE X	TITLE NO.	SERIAL NO.			
AMOUNT OWING \$		TO WHOM		ANY DEBT BUYER OWES ON TRADE-IN IS TO BE PAID BY <input type="checkbox"/> DEALER <input type="checkbox"/> BUYER			

Buyer is purchasing the above described manufactured home, the optional equipment and accessories, the insurance has been voluntary; the Buyer's trade-in is free from all claims whatsoever, except as noted.

THE REVERSE SIDE of this agreement contains **ADDITIONAL TERMS AND CONDITIONS**, including, but not limited to, provisions regarding **WARRANTY, EXCLUSIONS AND LIMITATION OF DAMAGES**.

Dealer and Buyer acknowledge and certify that such additional terms and conditions printed on the other side of this agreement are agreed to as part of this agreement, the same as if printed above the signatures.

The agreement contains the entire agreement between the Dealer and Buyer and no other representation or inducement, verbal or written, has been made which is not contained in this agreement. Buyer(s) acknowledge receipt of a copy of this agreement and that Buyer(s) have read and understand the back of this agreement.

Royals Mobile Home Sales & Service, Inc. DEALER

Not Valid Unless Signed and Accepted by an Officer of the Company or an Authorized Agent

By _____

SIGNED X _____ BUYER

SOCIAL SECURITY NO. _____ / _____ / _____

SIGNED X _____ BUYER

SOCIAL SECURITY NO. _____ / _____ / _____

Columbia County Property Appraiser

DB Last Updated: 1/17/2012

2011 Tax Year

Parcel: 32-3S-16-02424-000

<< Next Lower Parcel Next Higher Parcel >>

Tax Collector

Tax Estimator

Property Card

Parcel List Generator

Interactive GIS Map

Print

Owner & Property Info

<< Prev

Search Result: 8 of 64

Next >>

Owner's Name	MORRIS DAVID M		
Mailing Address	708 SW BIRLEY AVE LAKE CITY, FL 32024		
Site Address	708 SW BIRLEY AVE		
Use Desc. (code)	MOBILE HOM (000200)		
Tax District	3 (County)	Neighborhood	32316
Land Area	4.550 ACRES	Market Area	01
Description	NOTE: This description is not to be used as the Legal Description for this parcel in any legal transaction. BEG AT THE SE COR OF SE1/4 OF NW1/4 RUN W 660 FT, N 300 FT, E 660 FT, S 300 FT TO POB. ORB 300-32.		



Property & Assessment Values

2011 Certified Values		
Mkt Land Value	cnt: (0)	\$34,771.00
Ag Land Value	cnt: (2)	\$0.00
Building Value	cnt: (1)	\$6,808.00
XFOB Value	cnt: (2)	\$910.00
Total Appraised Value		\$42,489.00
Just Value		\$42,489.00
Class Value		\$0.00
Assessed Value		\$40,059.00
Exempt Value	(code: HX VX)	\$30,000.00
Total Taxable Value	Cnty: \$10,059 Other: \$10,059 Schl: \$10,059	

2012 Working Values

NOTE:

2012 Working Values are NOT certified values and therefore are subject to change before being finalized for ad valorem assessment purposes.

[Show Working Values](#)

Sales History

[Show Similar Sales within 1/2 mile](#)

Sale Date	OR Book/Page	OR Code	Vacant / Improved	Qualified Sale	Sale RCode	Sale Price
NONE						

Building Characteristics

Bldg Item	Bldg Desc	Year Blt	Ext. Walls	Heated S.F.	Actual S.F.	Bldg Value
1	MOBILE HME (000800)	1976	AVERAGE (05)	1392	1488	\$6,808.00
Note: All S.F. calculations are based on <u>exterior</u> building dimensions.						

Extra Features & Out Buildings

Code	Desc	Year Blt	Value	Units	Dims	Condition (% Good)
0294	SHED WOOD/	2000	\$420.00	0000120.000	10 x 12 x 0	(000.00)
0296	SHED METAL	2000	\$490.00	0000140.000	10 x 14 x 0	(000.00)


Land Breakdown

Lnd Code	Desc	Units	Adjustments	Eff Rate	Lnd Value

Permit Application Number _____

PART II - SITEPLAN

100

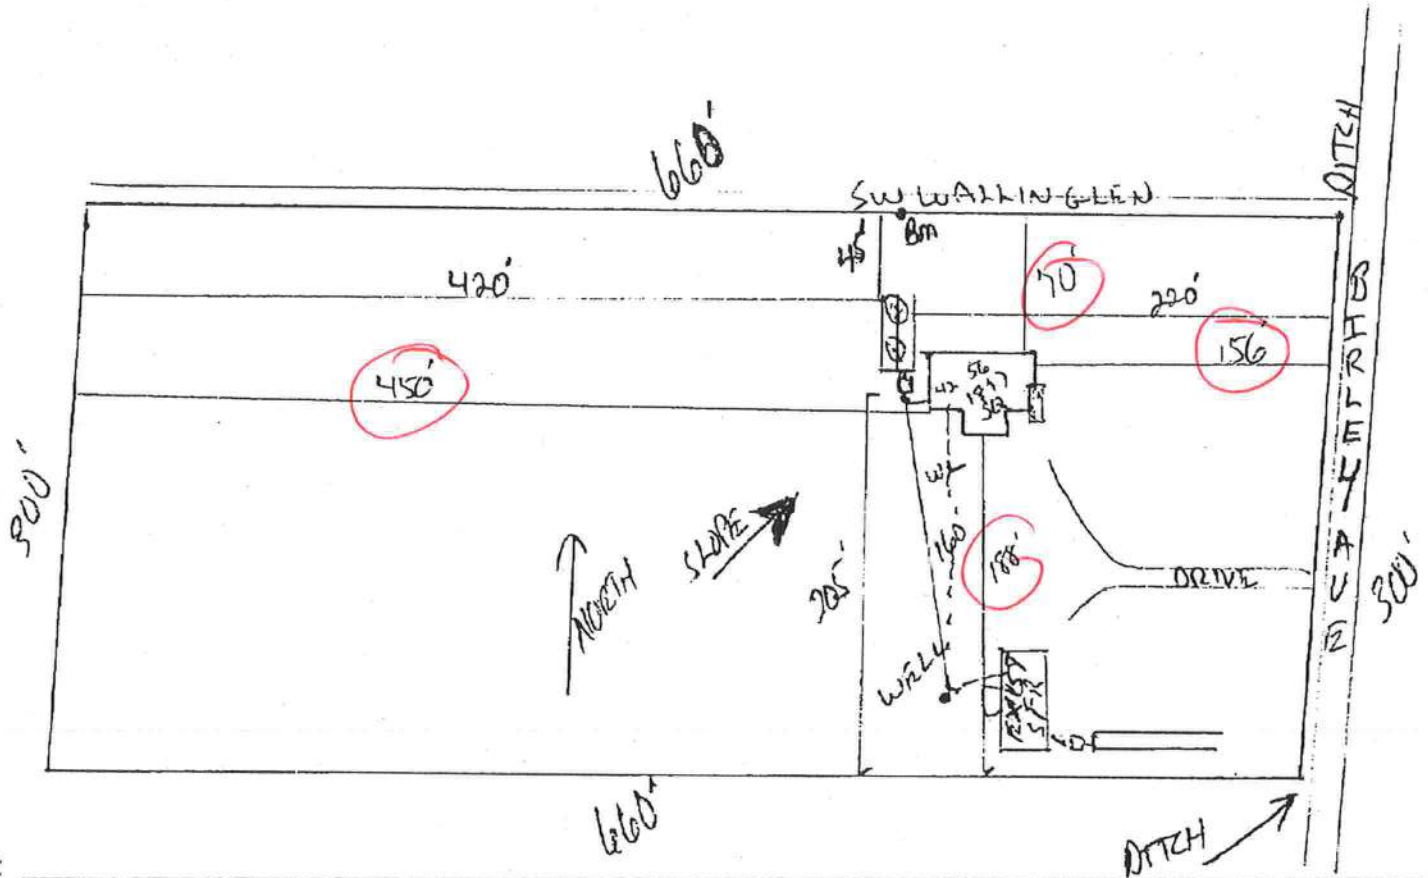

Notes: _____

Site Plan submitted by: Kesh D. T-S

Plan Approved _____ Not Approved _____

By _____ County Health Department

MASTER CONTRACTOR

Date _____

DH 4015, 08/09 (Obsoletes previous editions which may not be used) Incorporated: 64E-6.001, FAC
(Stock Number: 5744-002-4015-6)

COLUMBIA COUNTY, FLORIDA
LAND DEVELOPMENT REGULATION ADMINISTRATOR
SPECIAL PERMIT FOR TEMPORARY USE
APPLICATION

Permit No. STUP - 1202-04

Date 9 FEB. 2012

Fee 450.00

Receipt No.

Building Permit No. _____

Name of Title Holder(s) David M. Morris

Address 708 SW BIRLEY AVE.

City LAKE CITY, FL.

Zip Code 32024

Phone ()

NOTE: If the title holder(s) of the subject property are appointing an agent to represent them, a letter from the title holder(s) addressed to the Land Development Regulation Administrator **MUST** be attached to this application at the time of submittal stating such appointment.

Title Holder(s) Representative Agent(s) David M Morris

Address 708 SW BIRLEY AVE

City LAKE CITY, FL.

Zip Code 32024

Phone ()

Paragraph Number Applying for 7

Proposed Temporary Use of Property 5 year Temp Use Permit

Proposed Duration of Temporary Use 5 year

Tax Parcel ID# 32-35-16-02424-000

Size of Property 4.55

Present Land Use Classification A-3

Present Zoning District A-3

Certain uses are of short duration and do not create excessive incompatibility during the course of the use. Therefore, the Land Development Regulation Administrator is authorized to issue temporary use permits for the following activities, after a showing that any nuisance or hazardous feature involved is suitably separated from adjacent uses; excessive vehicular traffic will not be generated on minor residential streets; and a vehicular parking problem will not be created:

1. In any zoning district: special events operated by non-profit, eleemosynary organizations.
2. In any zoning district: Christmas tree sales lots operated by non-profit, eleemosynary organizations.
3. In any zoning district: other uses which are similar to (1) and (2) above and which are of a temporary nature where the period of use will not extend beyond thirty (30) days.
4. In any zoning district: mobile homes or travel trailers used for temporary purposes by any agency of municipal, County, State, or Federal government; provided such uses shall not be or include a residential use.
5. In any zoning district: mobile homes or travel trailers used as a residence, temporary office, security shelter, or shelter for materials of goods incident to construction on or development of the premises upon which the mobile home or travel trailer is located. Such use shall be strictly limited to the time construction or development is actively underway. In no event shall the use continue more than twelve (12) months without the approval of the Board of County Commissioners and the Board of County Commissioners shall give such approval only upon finding that actual construction is continuing.
6. In agricultural, commercial, and industrial districts: temporary religious or revival activities in tents.
7. In agricultural districts: In addition to the principal residential dwelling, two (2) additional mobile homes may be used as an accessory residence, provided that such mobile homes are occupied by persons related by the grandparent, parent, step-parent, adopted parent, sibling, child, stepchild, adopted child or grandchild of the family occupying the principal residential use. Such mobile homes are exempt from lot area requirements. A temporary use permit for such mobile homes may be granted for a time period up to five (5) years. The permit is valid for occupancy of the specified family member as indicated on Family Relationship Affidavit and Agreement which shall be recorded in the Clerk of the Courts by the applicant.

The Family Relationship Affidavit and Agreement shall include but not be limited to:

- a. Specify the family member to reside in the additional mobile home;
- b. Length of time permit is valid;

- c. Site location of mobile home on property and compliance with all other conditions not conflicting with this section for permitting as set forth in these land development regulations. Mobile homes shall not be located within required yard setback areas and shall not be located within twenty (20) feet of any other building;
- d. Responsibility for non ad-valorem assessments;
- e. Inspection with right of entry onto the property by the County to verify compliance with this section. The Land Development Regulation Administrator, and other authorized representatives are hereby authorized to make such inspections and take such actions as may be required to enforce the provisions of this Section and;
- f. Shall be hooked up to appropriate electrical service, potable well and sanitary sewer facilities (bathroom and septic tank) that have been installed pursuant to permits issued by the Health Department and County Building and Zoning Department, where required.
- g. Recreational vehicles (RV's) as defined by these land development regulations are not allowed under this provision (see Section 14.10.2#10).
- h. Requirements upon expiration of permit. Unless extended as herein provided, once a permit expires the mobile home shall be removed from the property within six (6) months of the date of expiration.

The property owner may apply for one or more extensions for up to two (2) years by submitting a new application, appropriate fees and family relationship residence affidavit agreement to be approved by the Land Development Regulations Administrator.

Previously approved temporary use permits would be eligible for extensions as amended in this section.

- 8. In shopping centers within Commercial Intensive districts only: mobile recycling collection units. These units shall operate only between the hours of 7:30 a.m. and 8:30 p.m. and shall be subject to the review of the Land Development Regulation Administrator. Application for permits shall include written confirmation of the permission of the shopping center owner and a site plan which includes distances from buildings, roads, and property lines. No permit shall be valid for more than thirty (30) days within a twelve (12) month period, and the mobile unit must not remain on site more than seven (7) consecutive days. Once the unit is moved off-site, it must be off-site for six (6) consecutive days.
- 9. In agriculture and environmentally sensitive area districts: a single recreational vehicle as described on permit for living, sleeping, or housekeeping purposes for one-hundred eighty (180) consecutive days from date that permit is issued, subject to the following conditions:
 - a. Demonstrate a permanent residence in another location.
 - b. Meet setback requirements.

- c. Shall be hooked up to or have access to appropriate electrical service, potable well and sanitary sewer facilities (bathroom and septic tank) that have been installed pursuant to permits issued by the Health Department and County Building and Zoning Department, where required.

Upon expiration of the permit the recreational vehicle shall not remain on property parked or stored and shall be removed from the property for 180 consecutive days.

Temporary RV permits are renewable only after one (1) year from issuance date of any prior temporary permit.

Temporary RV permits existing at the effective date of this amendment may be renewed for one (1) additional temporary permit in compliance with these land development regulations, as amended. Recreational vehicles as permitted in this section are not to include RV parks.

Appropriate conditions and safeguards may include, but are not limited to, reasonable time limits within which the action for which temporary use permit is requested shall be begun or completed, or both. Violation of such conditions and safeguards, when made a part of the terms under which the special permit is granted, shall be deemed a violation of these land development regulations and punishable as provided in Article 15 of these land development regulations.

I (we) hereby certify that all of the above statements and the statements contained in any papers or plans submitted herewith are true and correct to the best of my (our) knowledge and belief.

DAVID M. MORRIS
Applicants Name (Print or Type)

Daniel M. Morris
Applicant Signature

2-6-12
Date

OFFICIAL USE

Approved X BLK
09 FEB. 2012

Denied _____

Reason for Denial _____

Conditions (if any) Term to start upon an approved final inspection

**COLUMBIA COUNTY, FLORIDA
LAND DEVELOPMENT REGULATION ADMINISTRATOR
SPECIAL PERMIT FOR TEMPORARY USE
AUTHORIZATION**


The undersigned, DAVID M. MORRIS, (herein "Property Owners"), whose physical 911 address is 708 SOUTHWEST BIRLEY AVE LAKE CITY, FL 32024, hereby understand and agree to the conditions set forth by the issuance of a Special Temporary Use Permit in accordance with the Columbia County Land Development Regulations (LDR's). I hereby further authorize William E. Royals to act on by behalf concerning the application for such Special Temporary Use Permit on Tax Parcel ID # 32 - 35 - 16 - 02424 - 000.

Dated this 6th Day of Feb., 20 12.

David M. Morris
Property Owner (signature)

**STATE OF FLORIDA
COUNTY OF COLUMBIA**

The foregoing instrument was acknowledged before me this 6th Day of February, 20 12, by David M. Morris Who is personally known to me or who has produced a _____ Driver's license as identification.

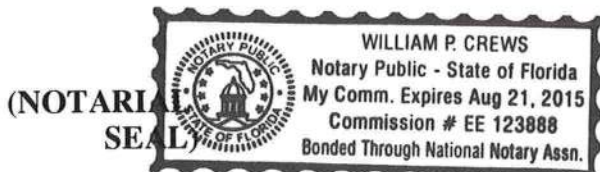

William E. Royals
Notary Public, State of Florida
My Commission Expires: 8-20-15

COLUMBIA COUNTY 9-1-1 ADDRESSING

P. O. Box 1787, Lake City, FL 32056-1787

PHONE: (386) 758-1125 * FAX: (386) 758-1365 * Email: ron_croft@columbiacountyfla.com

Addressing Maintenance

To maintain the Countywide Addressing Policy you must make application for a 9-1-1 Address at the time you apply for a building permit. The established standards for assigning and posting numbers to all principal buildings, dwellings, businesses and industries are contained in Columbia County Ordinance 2001-9. The addressing system is to enable Emergency Service Agencies to locate you in an emergency, and to assist the United States Postal Service and the public in the timely and efficient provision of services to residents and businesses of Columbia County.

DATE REQUESTED: 2/3/2012 DATE ISSUED: 2/7/2012

ENHANCED 9-1-1 ADDRESS:

706 SW BIRLEY AVE

LAKE CITY FL ~~32088~~ 32024

PROPERTY APPRAISER PARCEL NUMBER:

32-3S-16-02424-000

Remarks:

ADDRESS FOR PROPOSED NEW STRUCTURE O PARCEL. 2ND
LOCATION ON PARCEL

Address Issued By: SIGNED: / RONAL N. CROFT
Columbia County 9-1-1 Addressing / GIS Department

**NOTICE: THIS ADDRESS WAS ISSUED BASED ON LOCATION
INFORMATION RECEIVED FROM THE REQUESTER. SHOULD,
AT A LATER DATE, THE LOCATION INFORMATION BE FOUND
TO BE IN ERROR, THIS ADDRESS IS SUBJECT TO CHANGE.**

AFFIDAVIT AND AGREEMENT OF SPECIAL
TEMPORARY USE FOR IMMEDIATE
FAMILY MEMBERS FOR
PRIMARY RESIDENCE

STATE OF FLORIDA
COUNTY OF COLUMBIA

Doc# 201212003097 Date: 2/27/2012 Time: 1:35 PM
DC, P. DeWitt Cason, Columbia County Page 1 of 2 B:1230 P:1373

BEFORE ME the undersigned Notary Public personally appeared.

DAVID M. MORRIS, the Owner of the parcel which is being used to place an additional dwelling (mobile home) as a primary residence for a family member of the Owner, and MEGAN MORRIS, the Family Member of the Owner, who intends to place a mobile home as the family member's primary residence as a temporarily use. The Family Member is related to the Owner as grandchild, and both individuals being first duly sworn according to law, depose and say:

1. Family member is defined as parent, grandparent, step-parent, adopted parent, sibling, child, step-child, adopted child or grandchild.
2. Both the Owner and the Family Member have personal knowledge of all matters set forth in this Affidavit and Agreement.
3. The Owner holds fee simple title to certain real property situated in Columbia County, and more particularly described by reference with the Columbia County Property Appraiser Tax Parcel No. 32-38-16-02424-000.
4. No person or entity other than the Owner claims or is presently entitled to the right of possession or is in possession of the property, and there are no tenancies, leases or other occupancies that affect the Property.
5. This Affidavit and Agreement is made for the specific purpose of inducing Columbia County to issue a Special Temporary Use Permit for a Family Member on the parcel per the Columbia County Land Development Regulations. This Special Temporary Use Permit is valid for 5 year(s) as of date of issuance of the mobile home move-on permit, then the Family Member shall comply with the Columbia County Land Development Regulations as amended.
6. This Special Temporary Use Permit on Parcel No. 32-38-16-02424-000 is a "one time only" provision and becomes null and void if used by any other family member or person other than the named Family Member listed above. The Special Temporary Use Permit is to allow the named Family Member above to place a mobile home on the property for his primary residence only. In addition, if the Family Member listed above moves away, the mobile home shall be removed from the property within 60 days of the Family Member departure or the mobile home is found to be in violation of the Columbia County Land Development Regulations.
7. The site location of mobile home on property and compliance with all other conditions not conflicting with this section for permitting as set forth in these land development regulations. Mobile homes shall not be located within required yard setback areas and shall not be located within twenty (20) feet of any other building.
8. The parent parcel owner shall be responsible for non ad-valorem assessments.

9. Inspection with right of entry onto the property, but not into the mobile home by the County to verify compliance with this section shall be permitted by owner and family member. The Land Development Regulation Administrator, and other authorized representatives are hereby authorized to make such inspections and take such actions as may be required to enforce the provisions of this Section.
10. The mobile home shall be hooked up to appropriate electrical service, potable well and sanitary sewer facilities (bathroom and septic tank) that have been installed pursuant to permits issued by the Health Department and County Building and Zoning Department, where required.
11. Recreational vehicles (RV's) as defined by these land development regulations are not allowed under this provision (see Section 14.10.2#10).
12. Upon expiration of permit, the mobile home shall be removed from the property within six (6) months of the date of expiration, unless extended as herein provided by Section 14.10.2 (#7).
13. This Affidavit and Agreement is made and given by Affiants with full knowledge that the facts contained herein are accurate and complete, and with full knowledge that the penalties under Florida law for perjury include conviction of a felony of the third degree.

We Hereby Certify that the facts represented by us in this Affidavit are true and correct and we accept the terms of the Agreement and agree to comply with it.

David M. Morris
Owner

DAVID M. MORRIS
Typed or Printed Name


Megan Morris
Family Member

Megan Morris
Typed or Printed Name

Subscribed and sworn to (or affirmed) before me this 6th day of February, 2012, by David M. Morris (Owner) who is personally known to me or has produced


as identification.

[Signature]
Notary Public

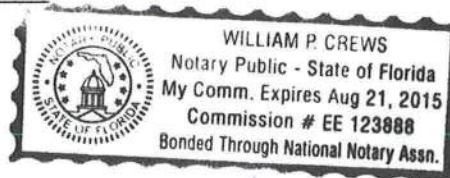

Subscribed and sworn to (or affirmed) before me this 6th day of February, 2012, by Megan Morris (Family Member) who is personally known to me or has produced _____ as identification.

[Signature]
Notary Public

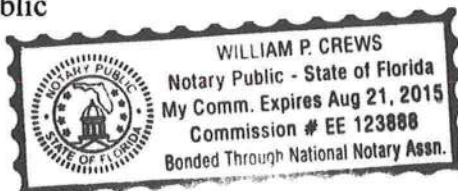

COLUMBIA COUNTY, FLORIDA

By: [Signature]
Name: BRIAN L. KEPNER
Title: LAND DEVELOPMENT REGULATION ADMINISTRATOR

COLUMBIA COUNTY
FLORIDA

M/H OCCUPANCY

COLUMBIA COUNTY, FLORIDA

Department of Building and Zoning Inspection

This Certificate of Occupancy is issued to the below named permit holder for the building and premises at the below named location, and certifies that the work has been completed in accordance with the Columbia County Building Code.

Parcel Number 32-3S-16-02424-000

Building permit No. 000029964

Permit Holder MANUEL BRANNON

Owner of Building DAVID MORRIS

Location: 706 SW BIRLEY AVE, LAKE CITY, FL 32024



Date: 03/07/2012

Jeff Carr

Building Inspector

POST IN A CONSPICUOUS PLACE
(Business Places Only)