

6/12

Ridge Vent

Fiberglass Shingles

13'

2ft overhang


8'

Block painted siding

Back Elevation

8-14BE

4" Thick 3000 PSI
Fibermix Concrete Slab on 6 MIL
Vapor Barrier on Compacted,
Treated Fill Dirt

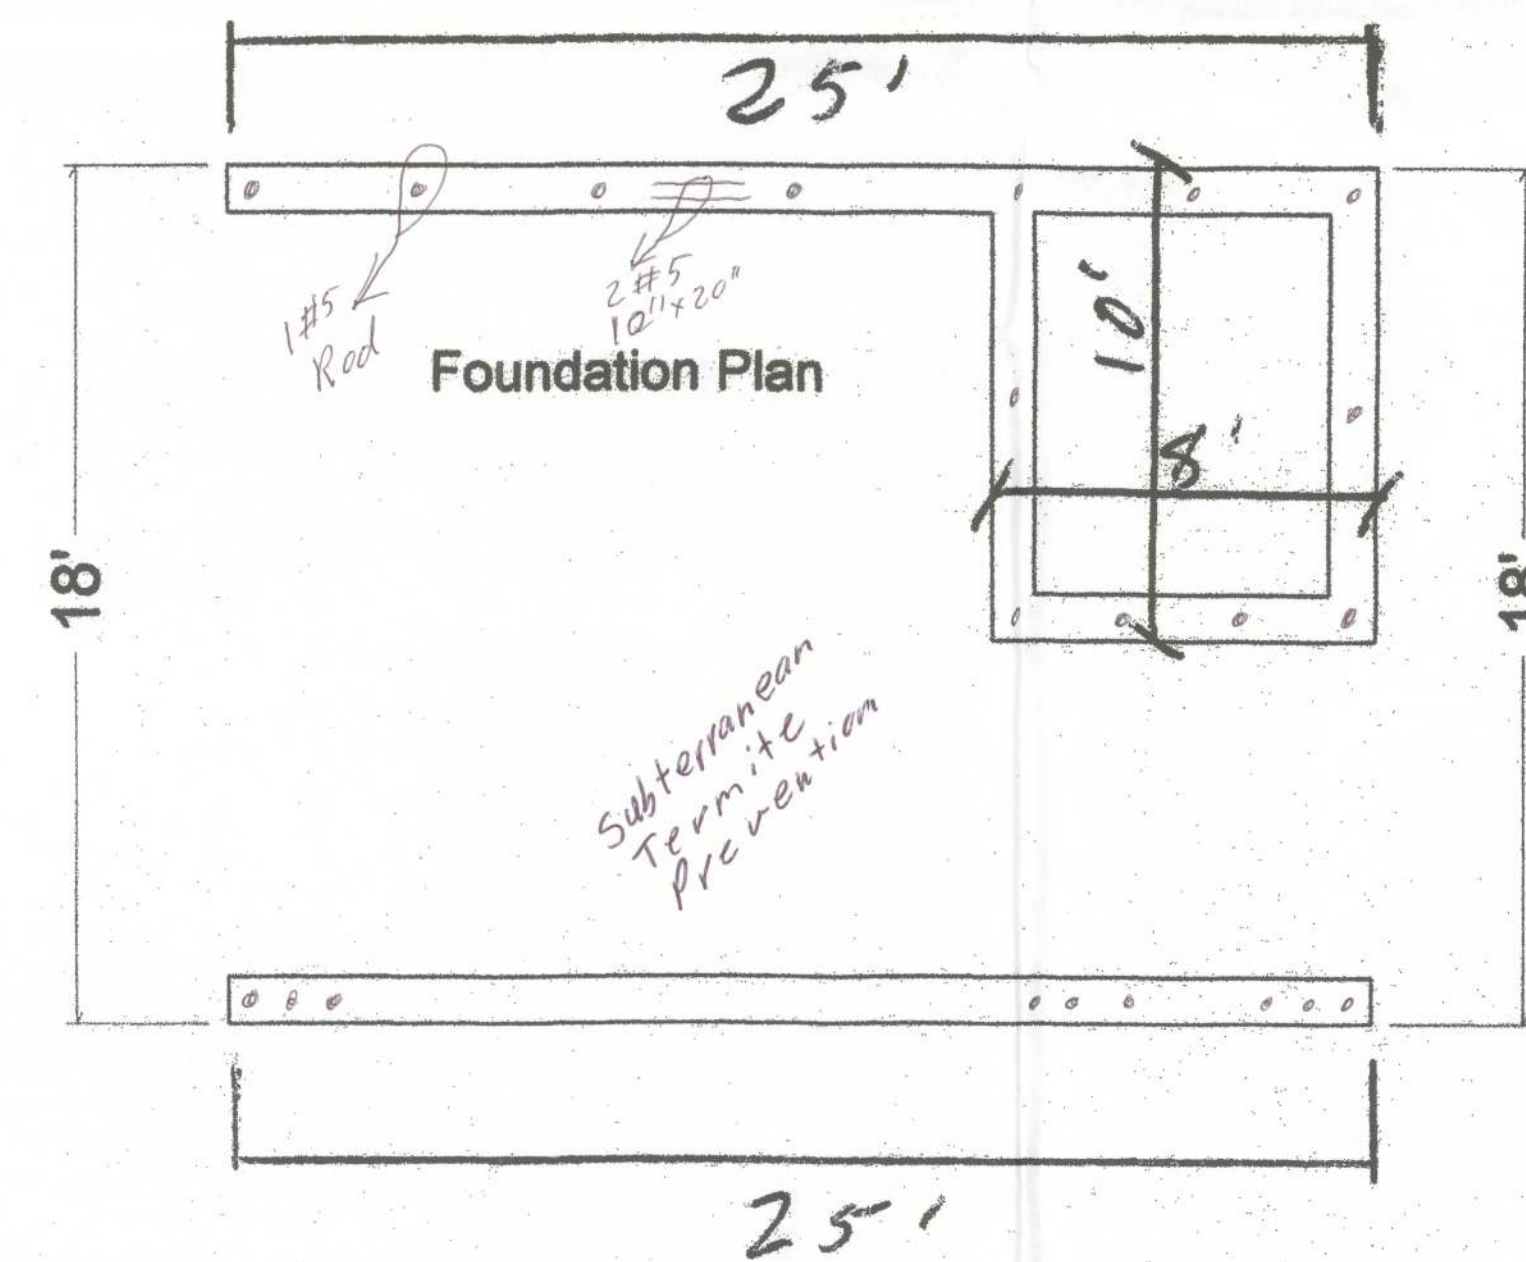

Electrical Plan Notes

- E - 1 Wire all appliances, HVAC units and other equipment per manuf. specifications
- E - 2 Consult the owner for the number of separate telephone lines to be installed
- E - 3 All installations shall be per Nat'l. Electric Code
- E - 4 All smoke detectors shall be 120v w/battery backup of the photoelectric type, and shall be interlocked together. Install inside and near all bedrooms.
- E - 5 Telephone, television and other low voltage devices or outlets shall be as per the owner's directions, & in accordance w/applicable sections of the NEC - latest edition.
- E - 6 Electrical contractor shall be responsible for the design & sizing of electrical service and circuits
- E - 7 Entry of service (underground or overhead) to be determined by power company
- E - 8 All receptacles shall be AFI (Arc Fault Circuit Interrupt)
- E - 9 All outlets to be located above base flood elevation
- E - 10 Kitchen, bathrooms, garage and exterior receptacles are GFI

ELECTRICAL LEGEND	
	CEILING FAN (PRE-WIRE FOR LIGHT KIT)
	DOUBLE SECURITY LIGHT
	2x4 FLUORESCENT LIGHT FIXTURE
	RECESSED CAN LIGHT
	BATH EXHAUST FAN WITH LIGHT
	BATH EXHAUST FAN
	LIGHT FIXTURE
	DUPLEX OUTLET
	220v OUTLET
	GFI DUPLEX OUTLET
	SMOKE DETECTOR
	WALL SWITCH
	3 WAY WALL SWITCH
	4 WAY WALL SWITCH
	WATER PROOF GFI OUTLET
	PHONE JACK
	TELEVISION JACK
	GARAGE DOOR OPENER
	WALL HEATER

6/12

Ridge Vent

Fiberglass Shingles

2ft overhang

8'

Block painted siding

Front Elevation

8-14FE

