


**Notes:**

1. This is replacing the existing home.
2. Existing home will be removed.

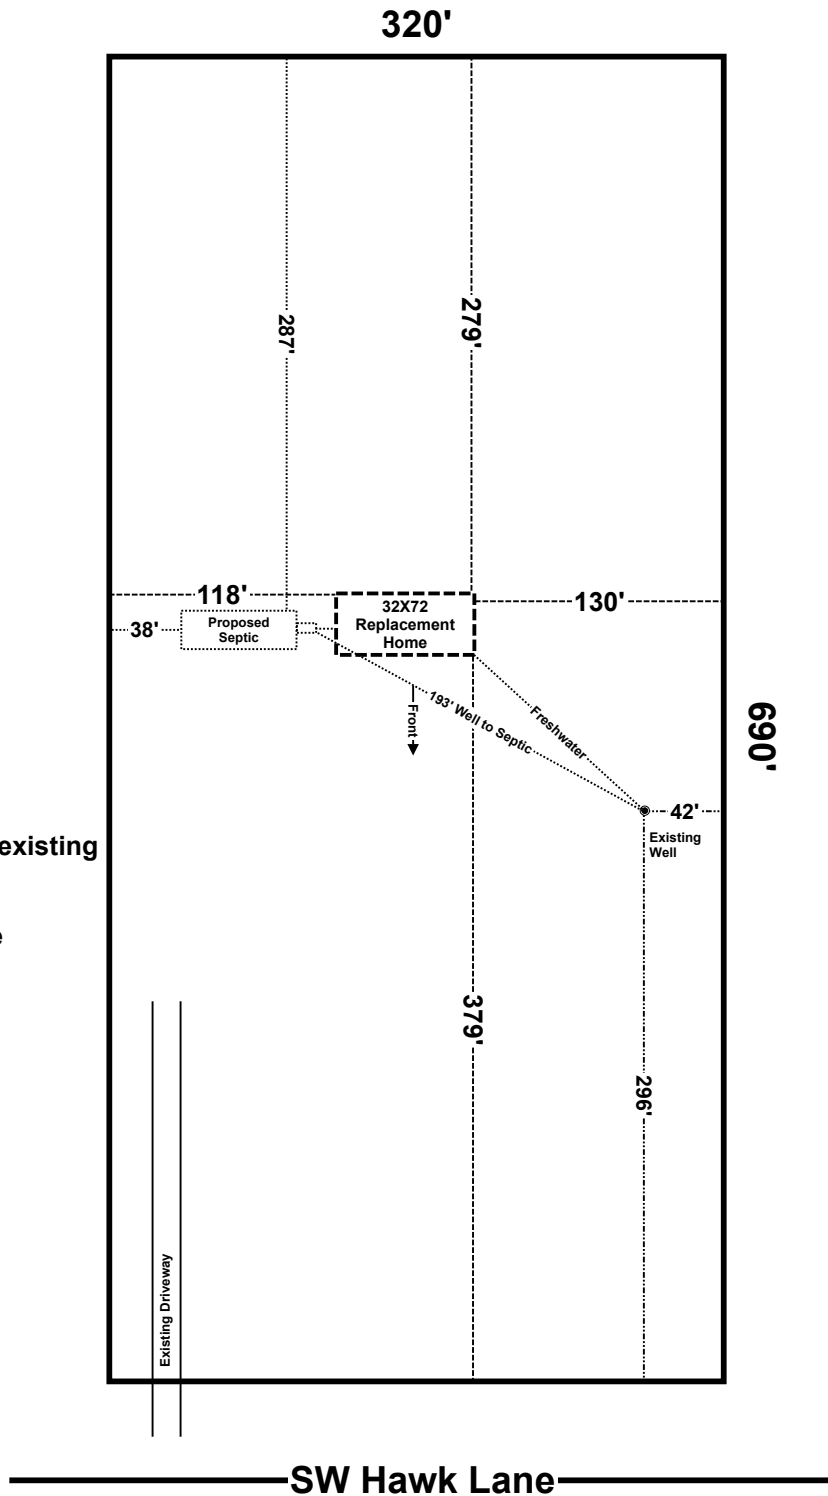

**Jennifer Brown  
289 SW Hawk Lane Ft White  
Parcel: 01-7S-16-04104-134**

**Scale 1" = 100'  
Timuqua  
Block D Lot 4**