
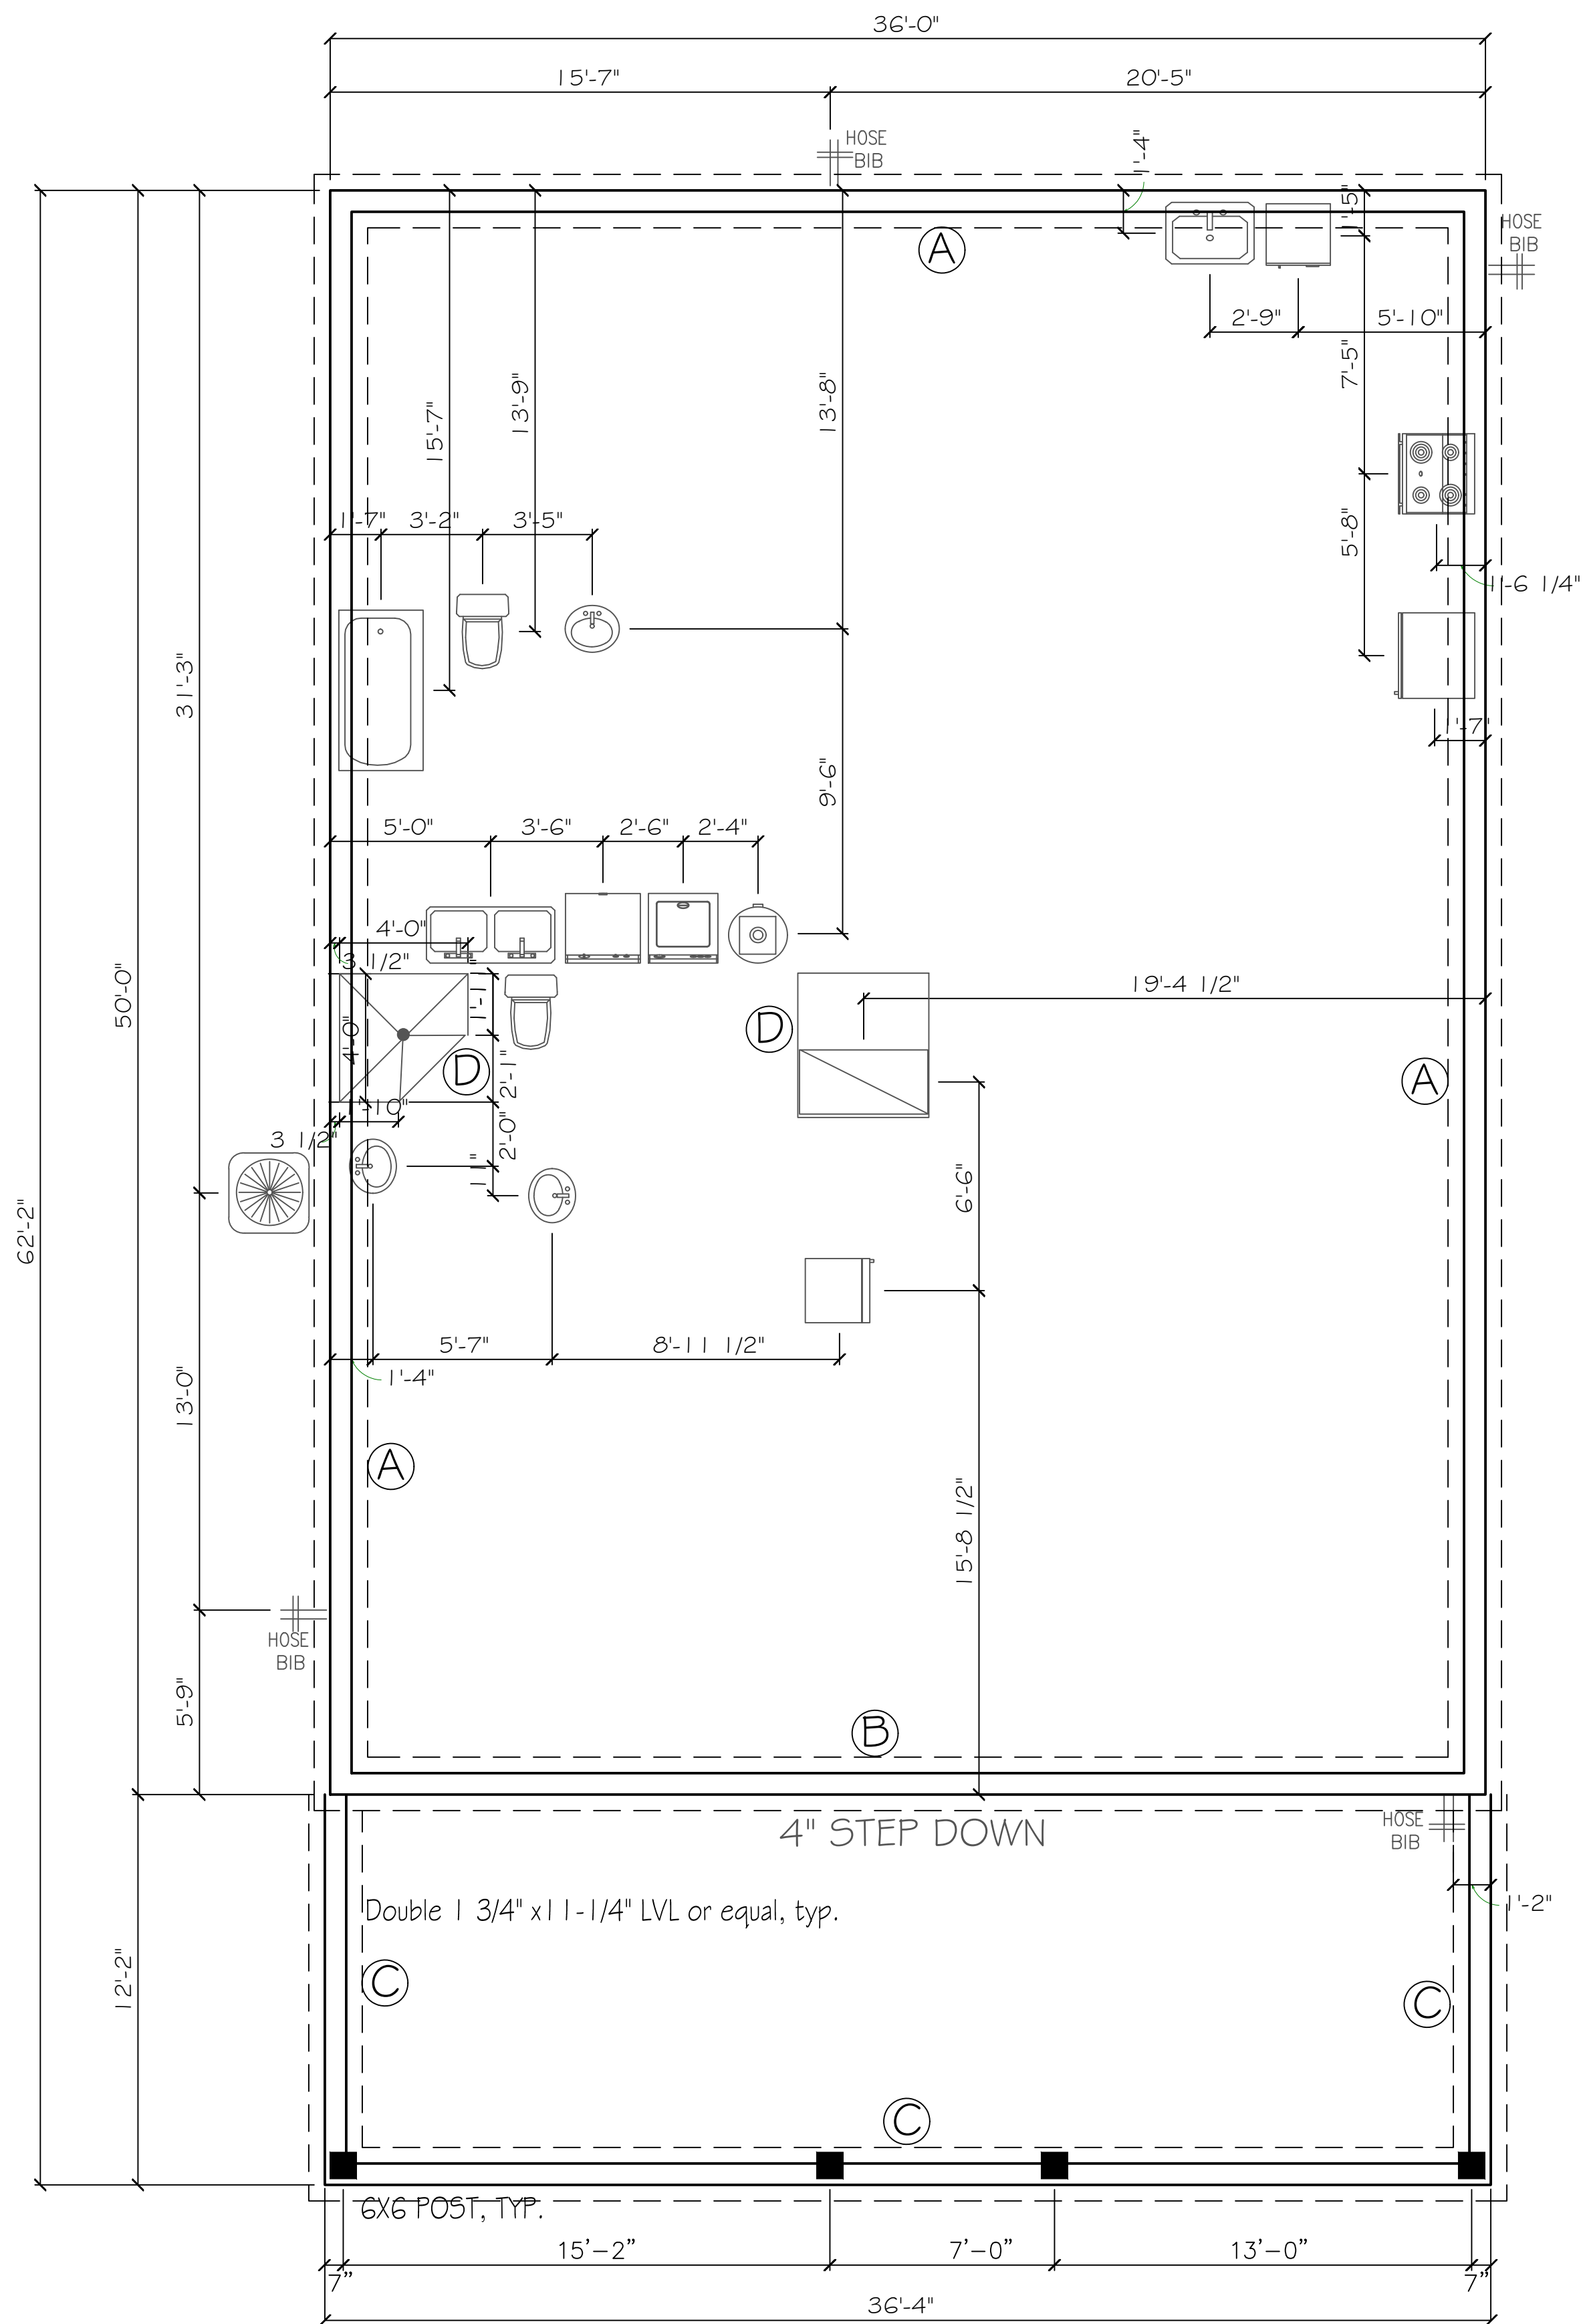


- DESIGN CODES:
2020 FLORIDA BUILDING CODE (FBC) -
RESIDENTIAL
ASCE 7-10, 2005
NDS, ACI, ATIC, AWWA, APA, ICC 600-08
- OCCUPANCY: RESIDENTIAL GROUP R-3 (ONE- AND
TWO-FAMILY DWELLINGS
- DESIGN LOADS:
ROOF CONVENTIONAL FRAMING:
LL 20 PSF RAFTERS
LL 20 PSF CEILING JOISTS
DL 10 PSF RAFTERS
DL 10 PSF CEILING JOISTS
DL 30 PSF ATTICS WITH STORAGE
DL 10 PSF ATTICS W/O STORAGE
FLOORS:
LL 40 PSF TOP CHORD
LL 0 PSF BOTTOM CHORD
DL 10 PSF TOP CHORD
DL 5 PSF BOTTOM CHORD
- NUMBER OF STORIES: 1
- TYPE OF CONSTRUCTION: TYPE V-G, UNPROTECTED,
UNSPRINKLERED
WIND ZONE INFORMATION
BUILDING: ENCLOSED STRUCTURE
ULTIMATE DESIGN WIND SPEED: 130 MPH
NOMINAL DESIGN WIND SPEED: 110 MPH
BUILDING RISK CATEGORY: II
WIND EXPOSURE CATEGORY: C
INTERNAL PRESSURE COEFFICIENT: 0.18 $C_{Gp1} \pm$

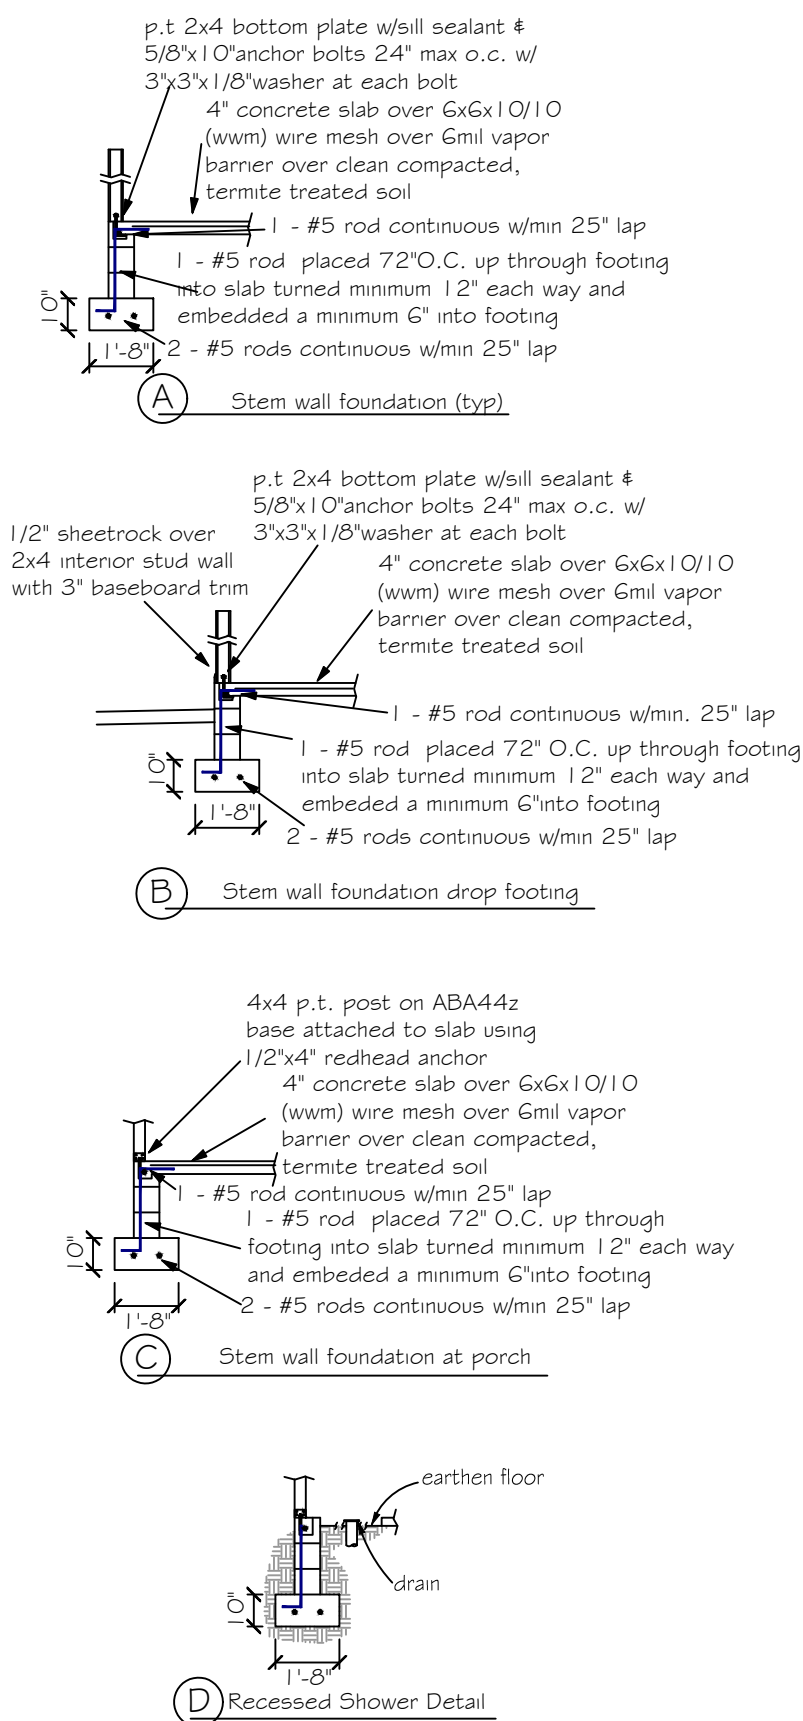

SCALE: 1/4" = 1'

Digitally signed by Carol Chadwick
DN: c=US, o=Florida,
dnQualifier=A01410D0000017EB6
D924CE0005954C, cn=Carol
Chadwick
Date: 2023.01.02 12:09:04 -05'00'

Printed copies of this document are not considered signed and sealed and the signature must be verified on any electronic copies.

[illegible]