


58

L & GORE, LLC

Surveying and Mapping

426 SW COMMERCE BLVD
SUITE 130-N
LAKE CITY, FL 32025
Email: edaniel@l&gsurveying.com
LICENSE NO. LB 7883

MATT + LYNDI KARLTON
TP# 20-35-16-02202-128

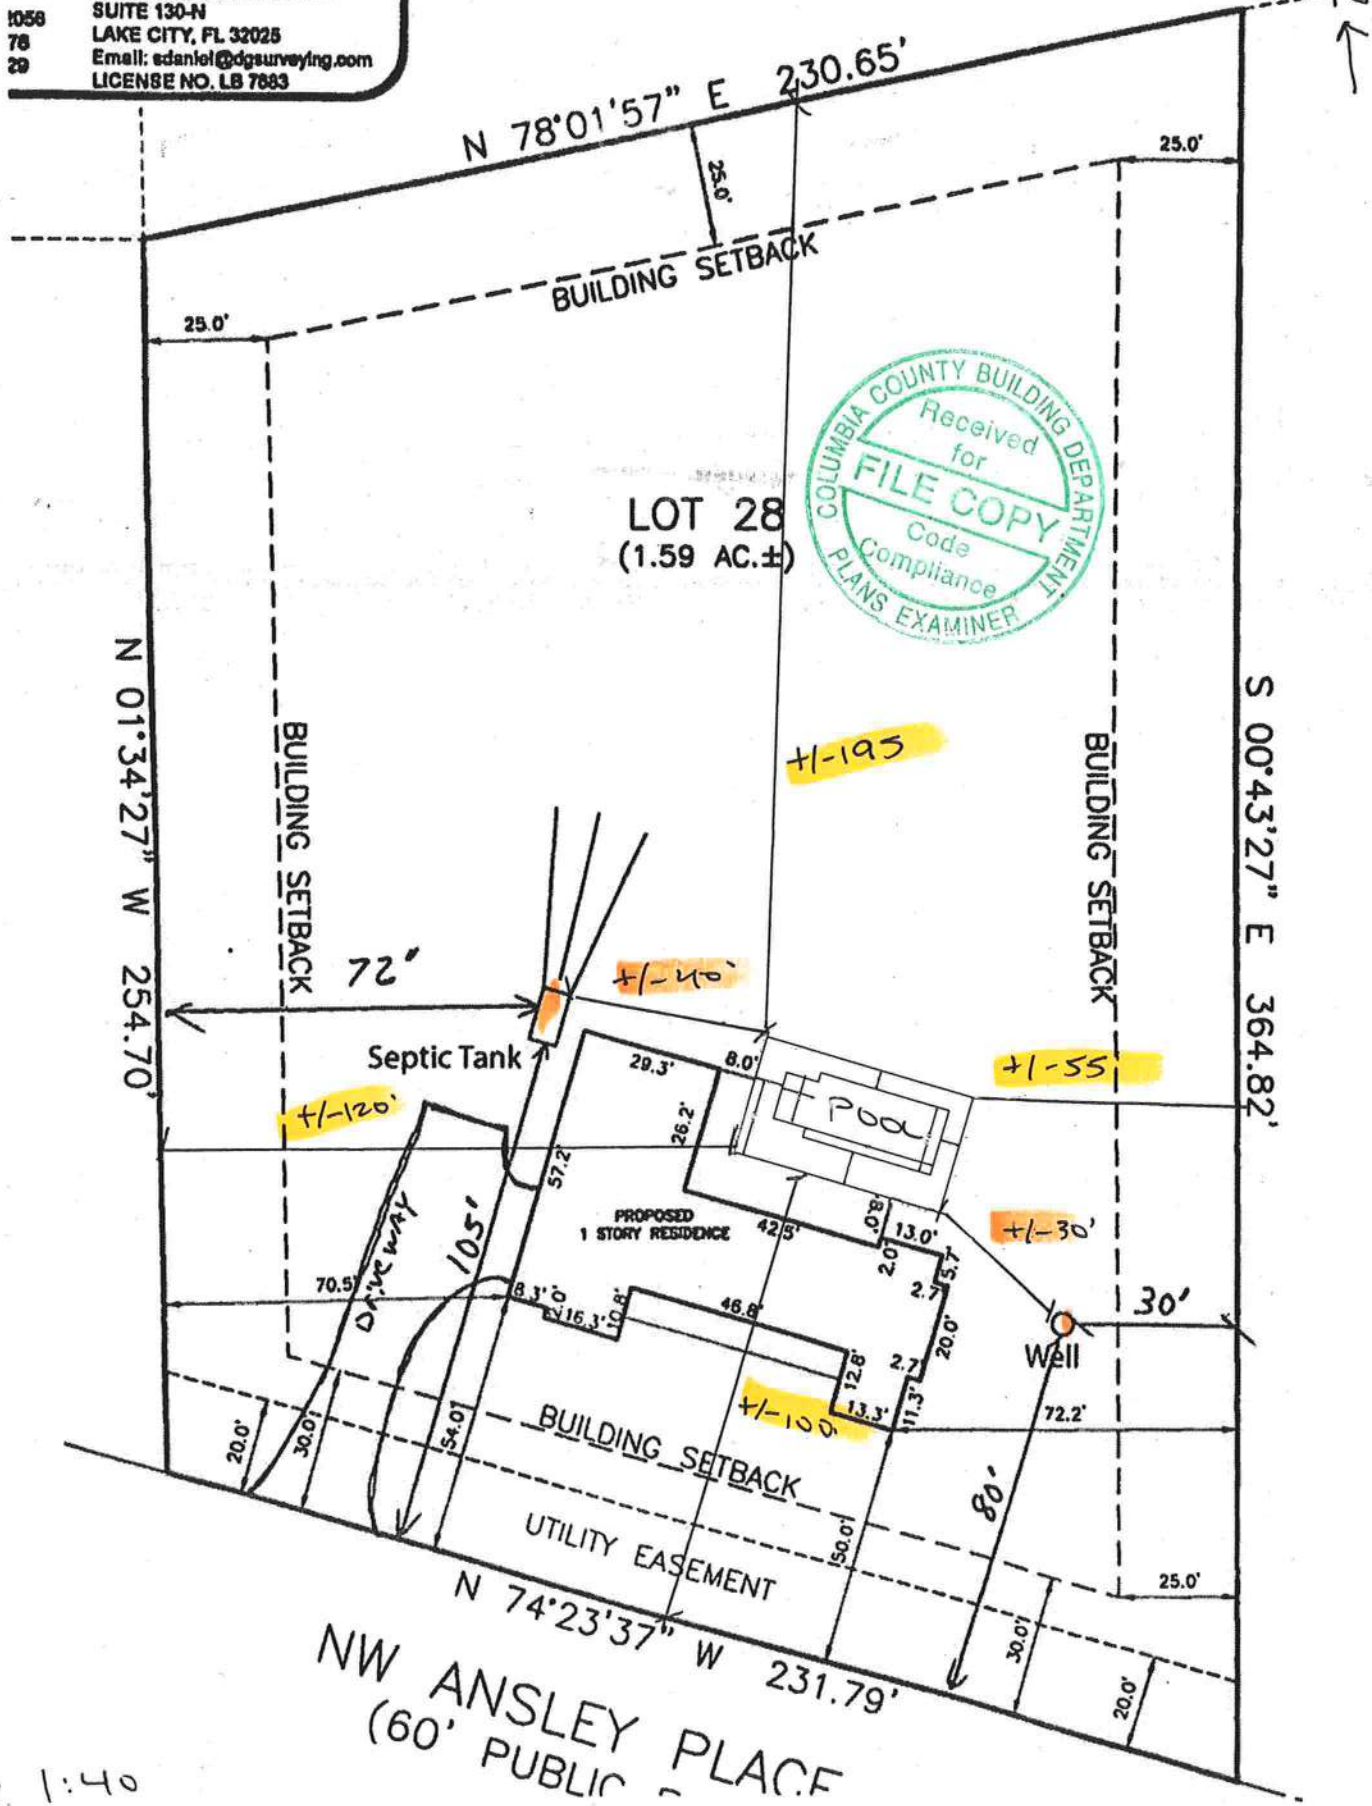

NW ANSLEY PLACE
(60' PUBLIC)

Scale 1:40

Fun State Pools REF. NO. _____
332-POOL 3601 N.W. 97th Blvd.
Gainesville, Florida 32606


POOL SHAPE Rectangle JOB NO. _____
SIZE 15' X 30' DEPTH 3.5' PERM 104 AREA 520
DECK 820 DECK SURFACES Deck O-DRAIN 89
COPING NO CANTILEVER YES
TILE 6" x 6" COLOR White
STEP COLOR NO COLOR NO
TURNOVER 3/4" FILTER TYPE Pressure SIZE 150 PUMPS 4500 REC
SKIMMER YES INLETS 5 MAIN DRAIN YES
GRAB RAILS NO HAND RAIL NO LADDER NO
POOL LIGHT 561 VOLTS 110 WATTS 130
DIVING BOARD NO SIZE NO
AUTOMATIC CHLORINATOR SAFETY TIMER NO FILL LINE NO
CLEANING EQUIPMENT Hand SWIMOUT NO SIZE NO JETS NO
ROPE & FLOATS NO ROPE ANCHORS NO
AUTOMATIC CLEANING SYSTEM NO POOL HEATER NO
GAS LINE BY: NO SLIDE NO SIZE NO

SPA SPECIFICATIONS - NO SPA
SIZE _____ DEPTH _____ JETS _____
BLOWER _____ SKIMMER _____ LIGHT _____
SPILLWAY _____ HEATER _____ MAIN DRAIN _____
SCREEN ENCLOSURE Owner ROOF Owner DOORS Owner
ALUM. ROOF Owner GUTTER Owner
REMOVE FENCE Owner REPLACE FENCE Owner TEMP. FENCE Owner
TREE REMOVAL Owner STUMP REMOVAL Owner
SHRUBS Owner SAVE Owner HAULAWAY Owner
SEPTIC TANK Owner SEWER LINE Owner
POWER LINE Owner RELOCATE Owner
GAS LINE Owner WATER LINE Owner
SPRINKLERS Owner REROUTE Owner CAP Owner
PHONE LINE Owner ACCESS PERMISSION Owner
RETAINING WALL Owner

NAME _____
ADDRESS _____
CITY _____ PHONE: _____
Part 2 of contract dated _____ for pool at:
LOT _____ BLOCK _____ SUB _____
BOOK _____ PAGE _____
ALSO DESCRIBED AS _____
CUSTOMER'S SIGNATURE _____
OWN. BY Pick DATE _____ CHK. BY _____

PLOT PLAN
SCALE: 1/8" = 1'0"

20-18

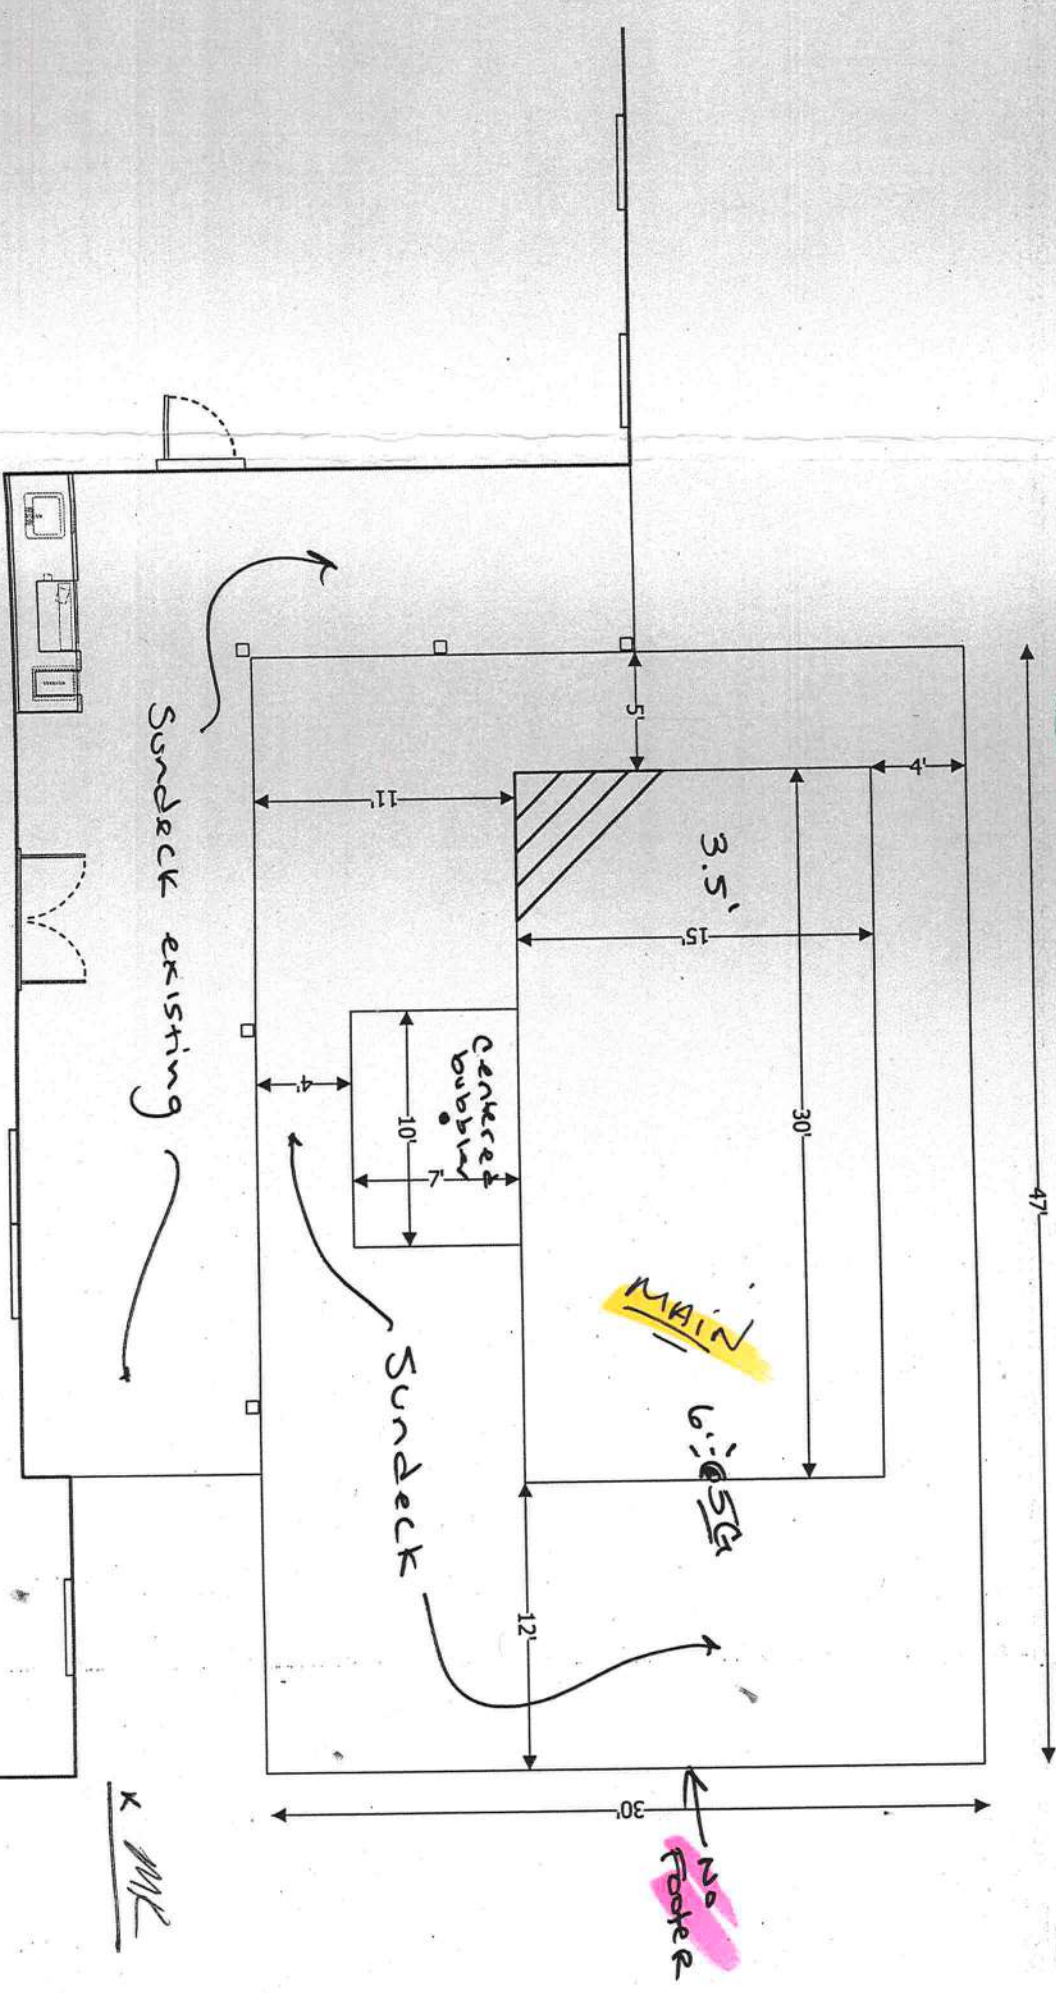

MAH & Lyndi Karlton

- 15' x 30' Pool - \$40,000.00
- No footer
- Perimeter fence as shown

Equipotential Bonding Grid as per NEC 680-26 (Code)
Note - Pool shall be wired as per NEC and all metal within 5' of pool shall be bonded.

Note - Angle of repose of existing foundation shall not be disturbed by pool excavation without engineering.