



STATE OF FLORIDA
DEPARTMENT OF HEALTH
ONSITE SEWAGE TREATMENT AND DISPOSAL
SYSTEM
APPLICATION FOR CONSTRUCTION PERMIT

PERMIT NO. 22-0085
DATE PAID: 2/23/22
FEE PAID: 466.00
RECEIPT #: 180092A

APPLICATION FOR:

☐ New System
☐ Repair

☒ Existing System
☐ Abandonment

☐ Holding Tank
☐ Temporary

☐ Innovative
☒ Like to Like

APPLICANT: Marcell Smith

AGENT: Heide Morrison

TELEPHONE: (386) 984-9334

MAILING ADDRESS: 313 NW Brook Loop, Lake City, FL, 32055

heidemorrison@gmail.com

TO BE COMPLETED BY APPLICANT OR APPLICANT'S AUTHORIZED AGENT. SYSTEMS MUST BE CONSTRUCTED BY A PERSON LICENSED PURSUANT TO 489.105(3) (M) OR 489.552, FLORIDA STATUTES. IT IS THE APPLICANT'S RESPONSIBILITY TO PROVIDE DOCUMENTATION OF THE DATE THE LOT WAS CREATED OR SPLIT (MM/DD/YY) IF REQUESTING CONSIDERATION OF SUCCESSION GRANDFATHER PROVISIONS.

PROPERTY INFORMATION

LOT: 5.6.7 BLOCK: _____ SUBDIVISION: Pine Needles Estates PLATTED: _____

PROPERTY ID #: 20-35-17-05249-000 ZONING: _____ I/M OR EQUIVALENT: ☐ Y/N ☐

PROPERTY SIZE: 1.89 ACRES WATER SUPPLY: ☐ PRIVATE PUBLIC ☒ <2000GPD ☐ >2000GPD

IS SEWER AVAILABLE AS PER 381.0065, YES? ☒ Y/N ☐ DISTANCE TO SEWER: _____ FT

PROPERTY ADDRESS: 181 NE Windall Ln

DIRECTIONS TO PROPERTY: Turn (L) onto NE Madison St., Turn (R) onto N. Marion Ave.
Turn (R) onto NE Windall Ln, Destination is on (L).

BUILDING INFORMATION

☒ RESIDENTIAL

☐ COMMERCIAL


Unit No.	Type of Establishment	No. of Bedrooms	Building Area Sqft	Commercial/Institutional System Design Table 1, Chapter 64E-6, FAC
1	<u>Old mobile home</u>	<u>36, 2bath</u>	<u>1040 sq ft</u>	
2	<u>New mobile home</u>	<u>26, 2bath</u>	<u>830 sq ft</u>	<u>orig 1966</u>
3				
4				

☐ Floor/Equipment Drains ☐ Other (Specify) _____

J. Morrison

02/02/2022

22-DD85

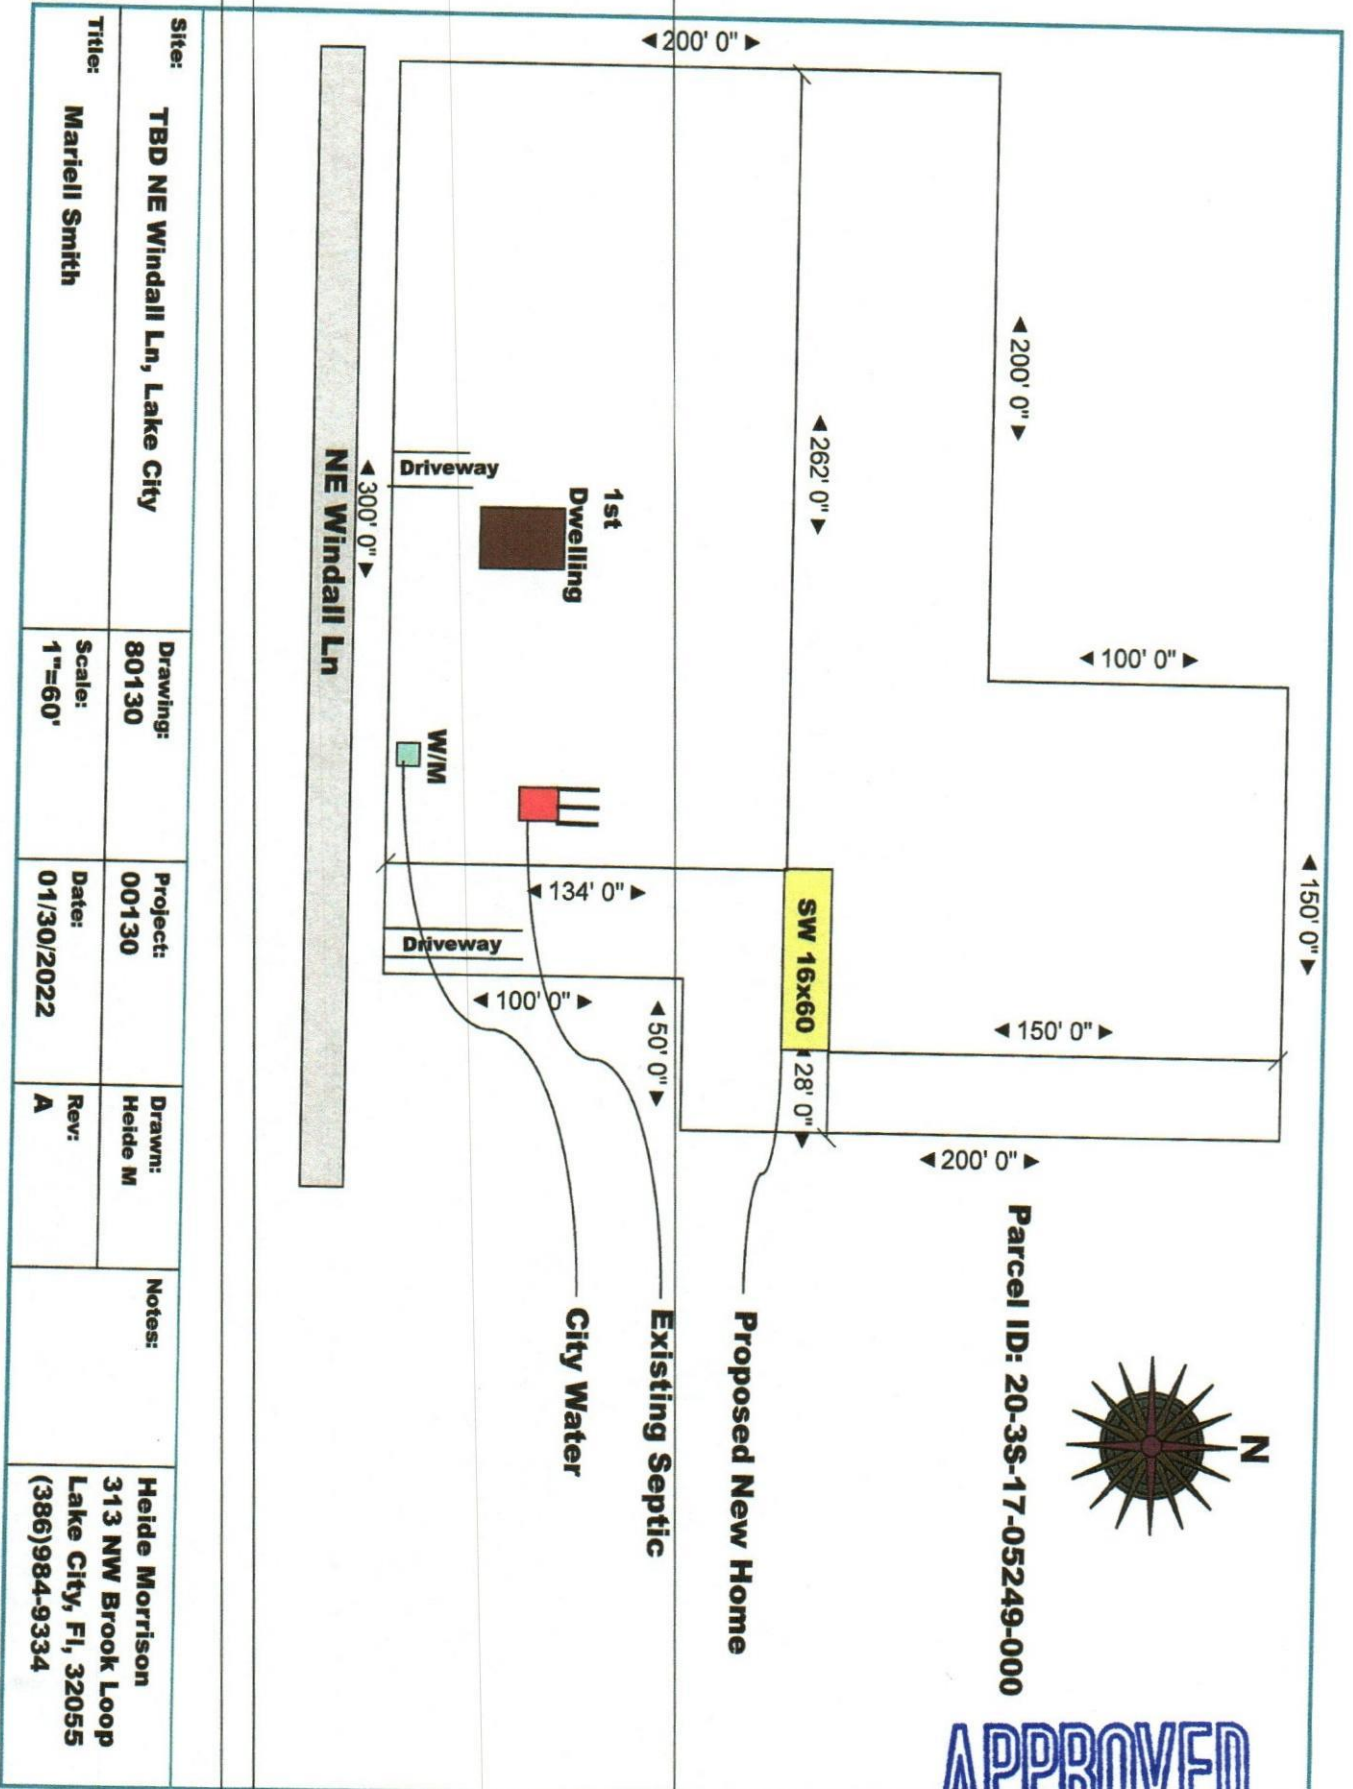

Site:	TBD NE Windall Ln, Lake City	Drawing:	80130	Project:	00130	Drawn:	Heide M	Notes:	Heide Morrison 313 NW Brook Loop Lake City, FL, 32055 (386)984-9334
Title:	Mariell Smith	Scale:	1"=60'	Date:	01/30/2022	Rev:	A		