


JUSTICE RES.


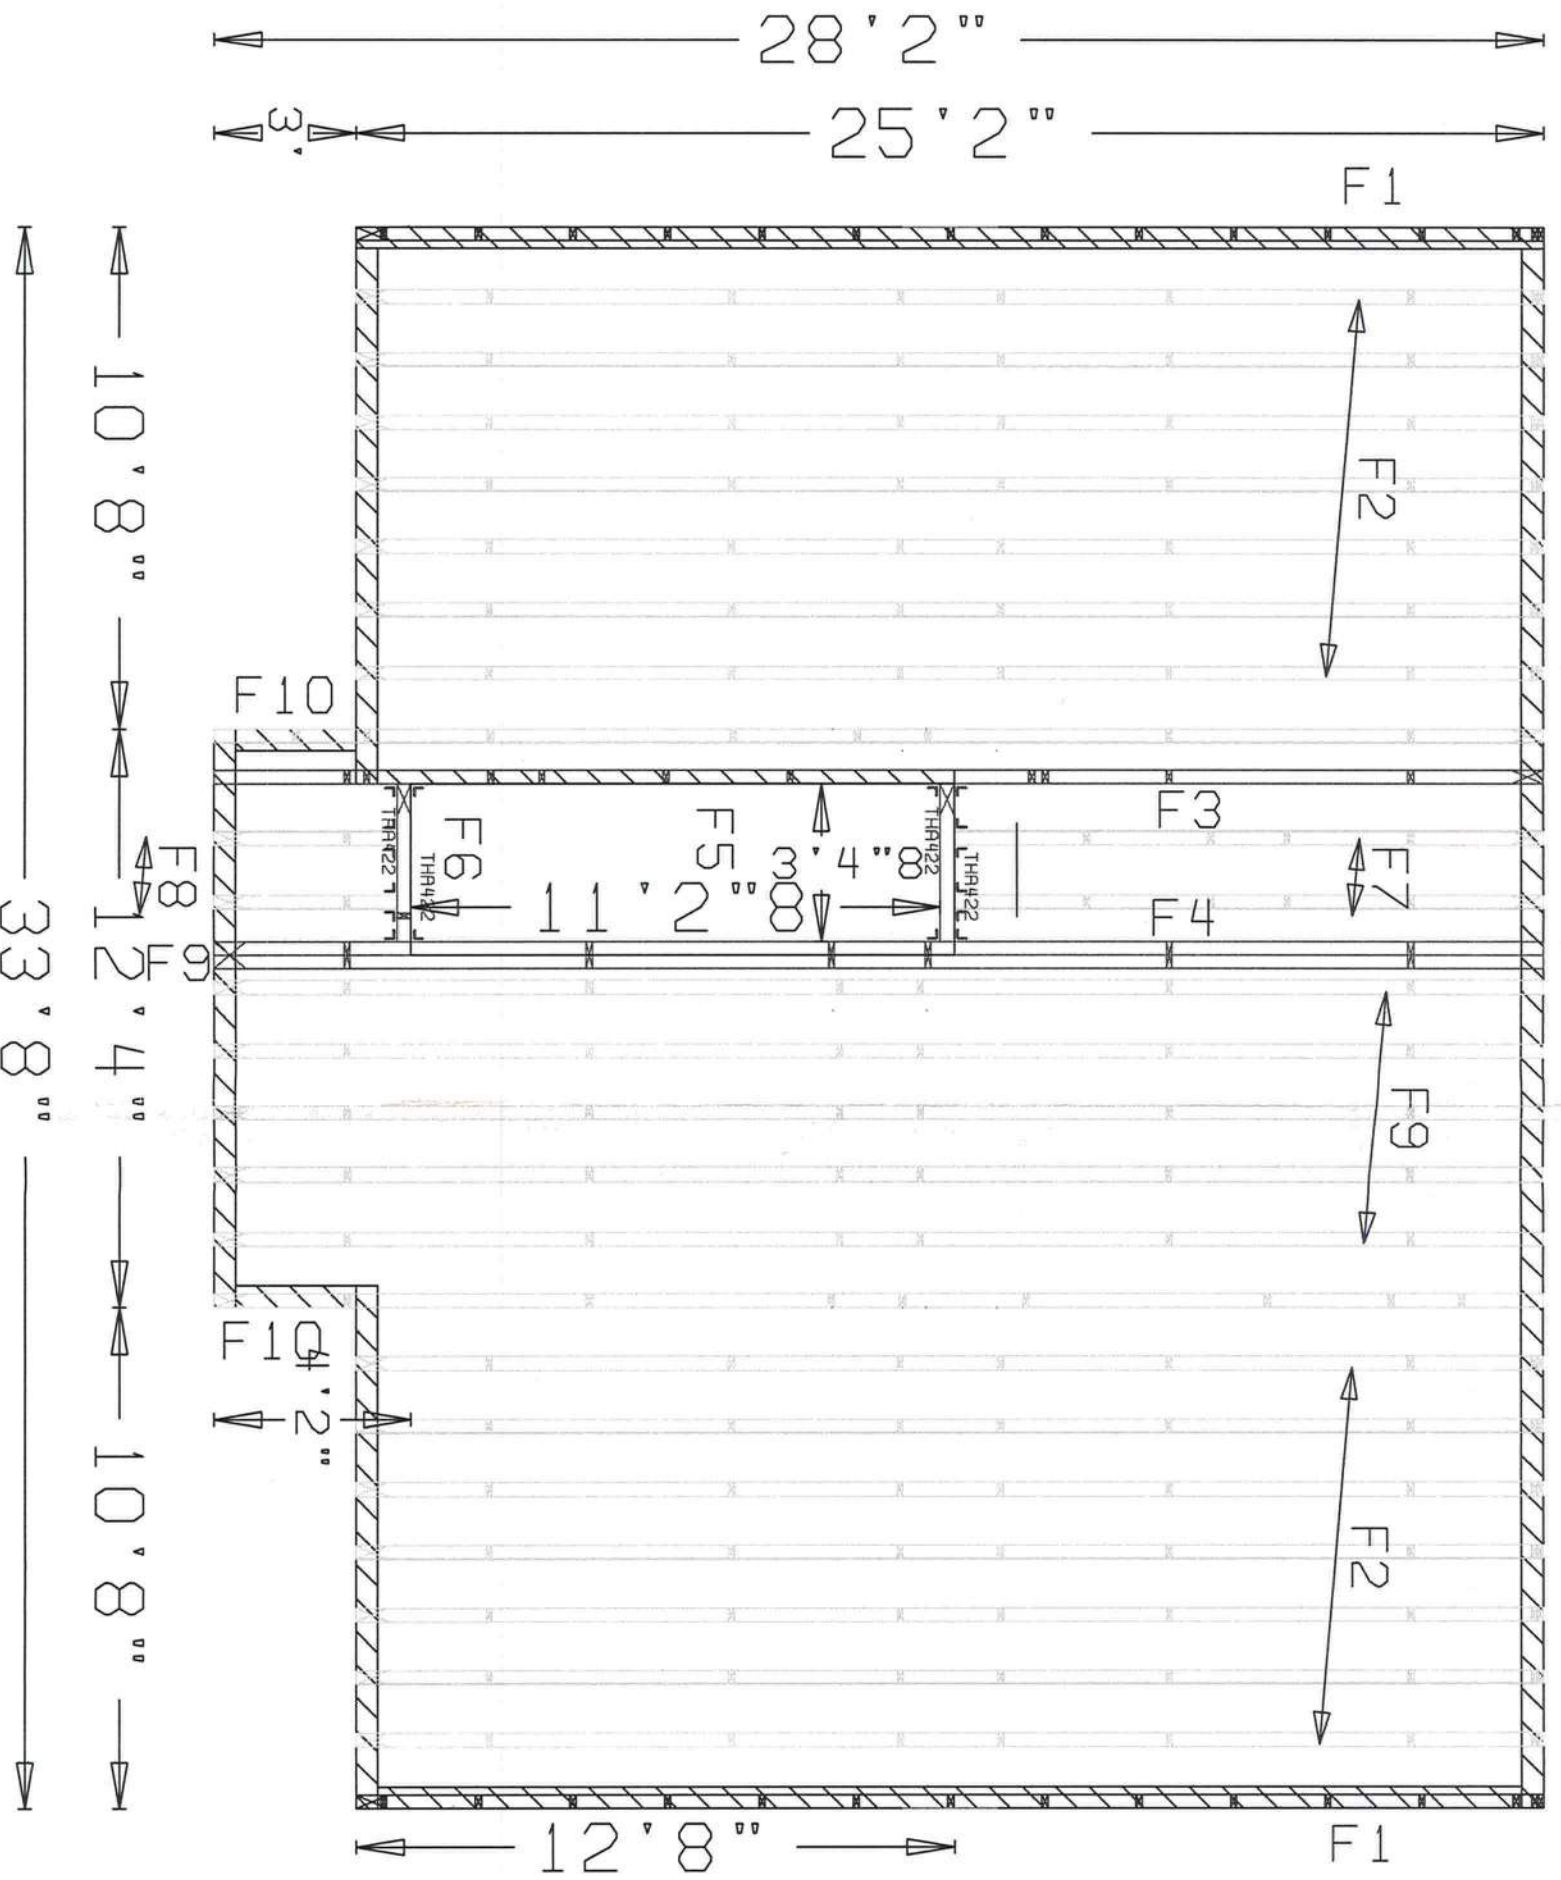


2ND FLOOR FLOOR TRUSSES

Total Truss Quantity = 31.

Truss Spacing 16" oc

JOB NO: 12-085F PAGE NO: 1 OF 1	Location: JOB DESCRIPTION: Doug Edgley	/: JUSTICE RES Floor - 16" oc
--	---	-------------------------------

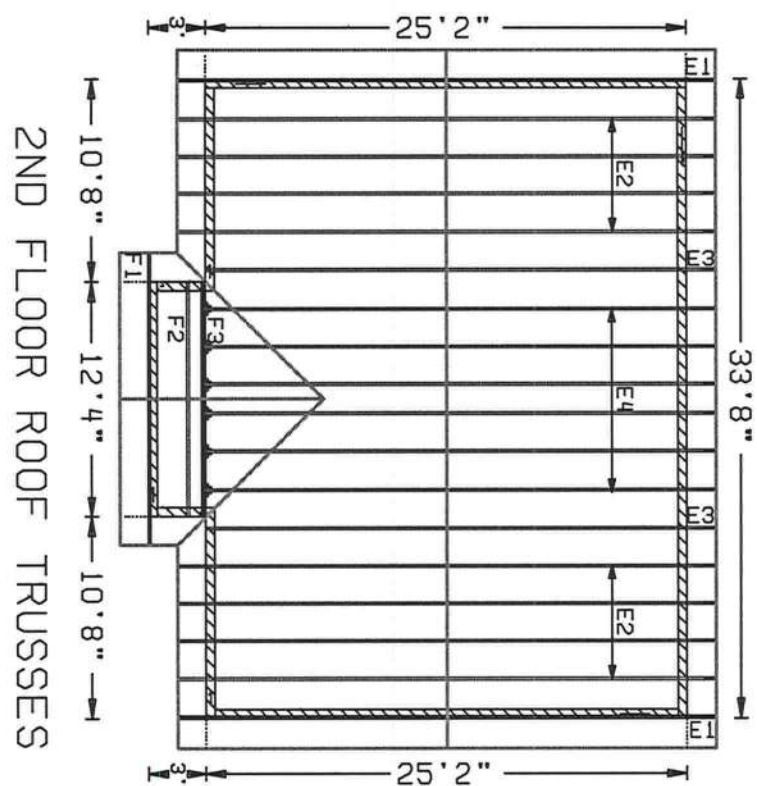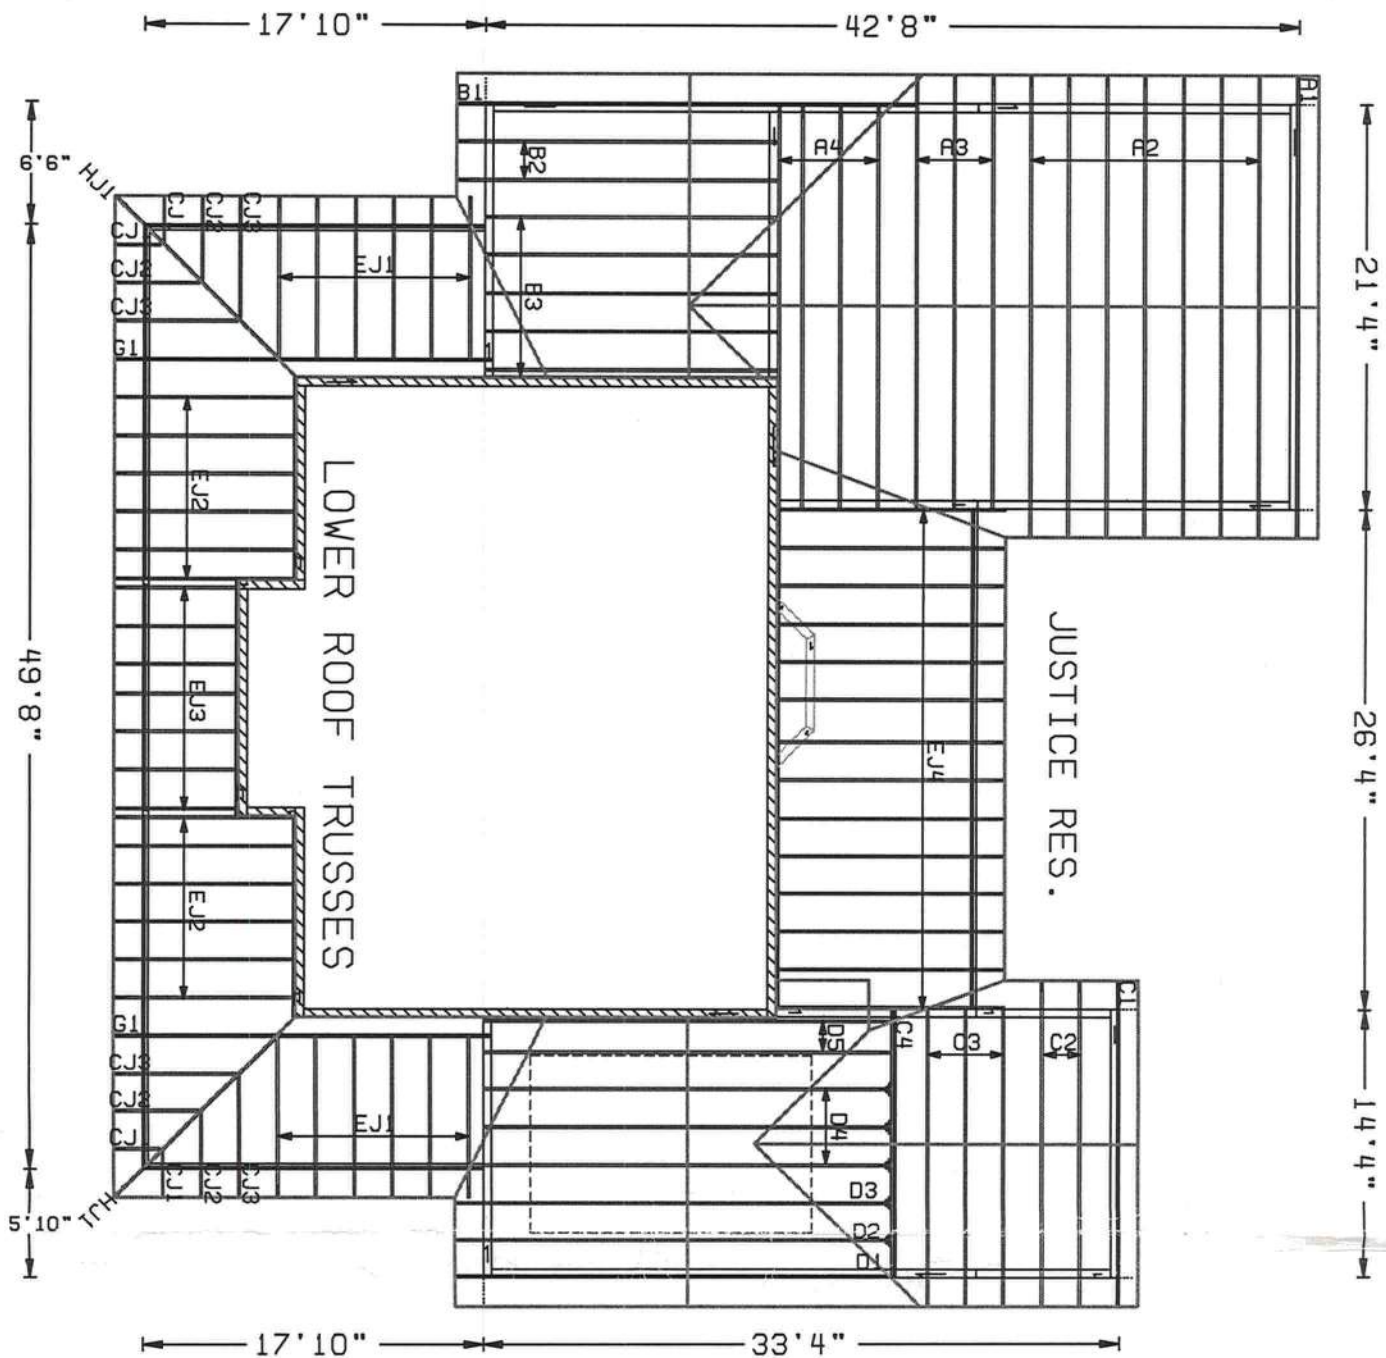

3/12, 4/12, 8/12 PITCH
 1'6" O.H.
 2' O.C. SPACING
 Total Plan Area with OHS = 3532 sq.ft
 Roof Plane Sheathing Area = 4091 sq. ft
 Total Truss Quantity = 123.

Location: /: JUSTICE RES
 JOB DESCRIPTION: Doug Edgley

JOB NO:
 Q-859

PAGE NO:
 1 OF 1